


THE PLANNING STUDIO

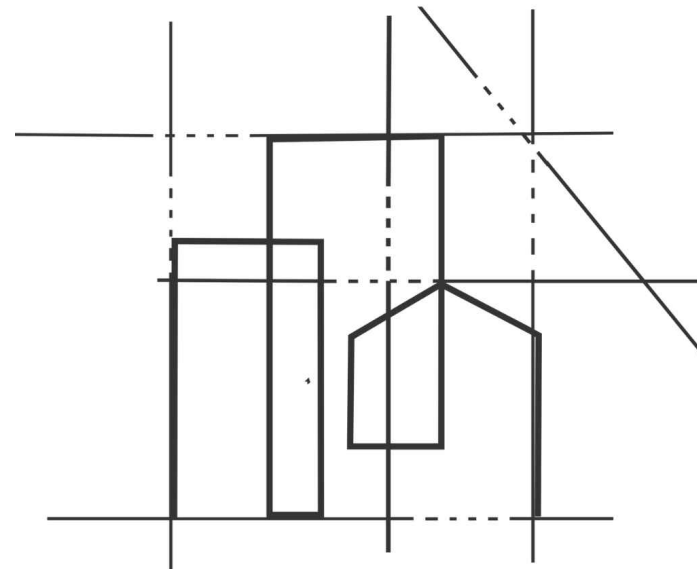

Architectural Design
& Planning Services

P R O J E C T : 2 6 N O R T H V I E W



SCAN ME

SM LONDON
CONSTRUCTION

The Planning Studio | SM London Construction LTD

Tel: 0208 226 5511


Mob: 07961 817 505

E-Mail: info@smlconstructionltd.com

Web: www.smlconstrcutionltd.com

Address: **Buckinghamshire Office:** 24 Market Place, Chalfont St Peter's, SL9 9DU

London Office : 198 Field End Road, HA5 1RF

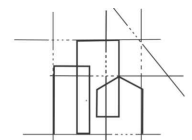

SCAN ME

THE PLANNING
STUDIO






K E Y



EXISTING CONSTRUCTION

BOUNDARY LINE

Elevations Ref.

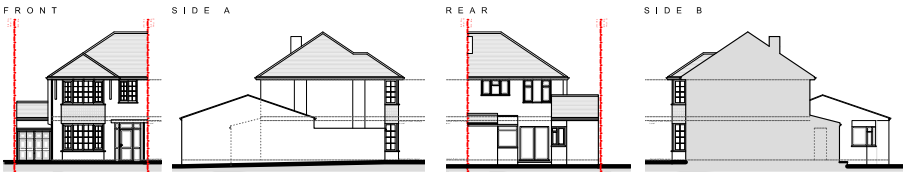

COMPASS

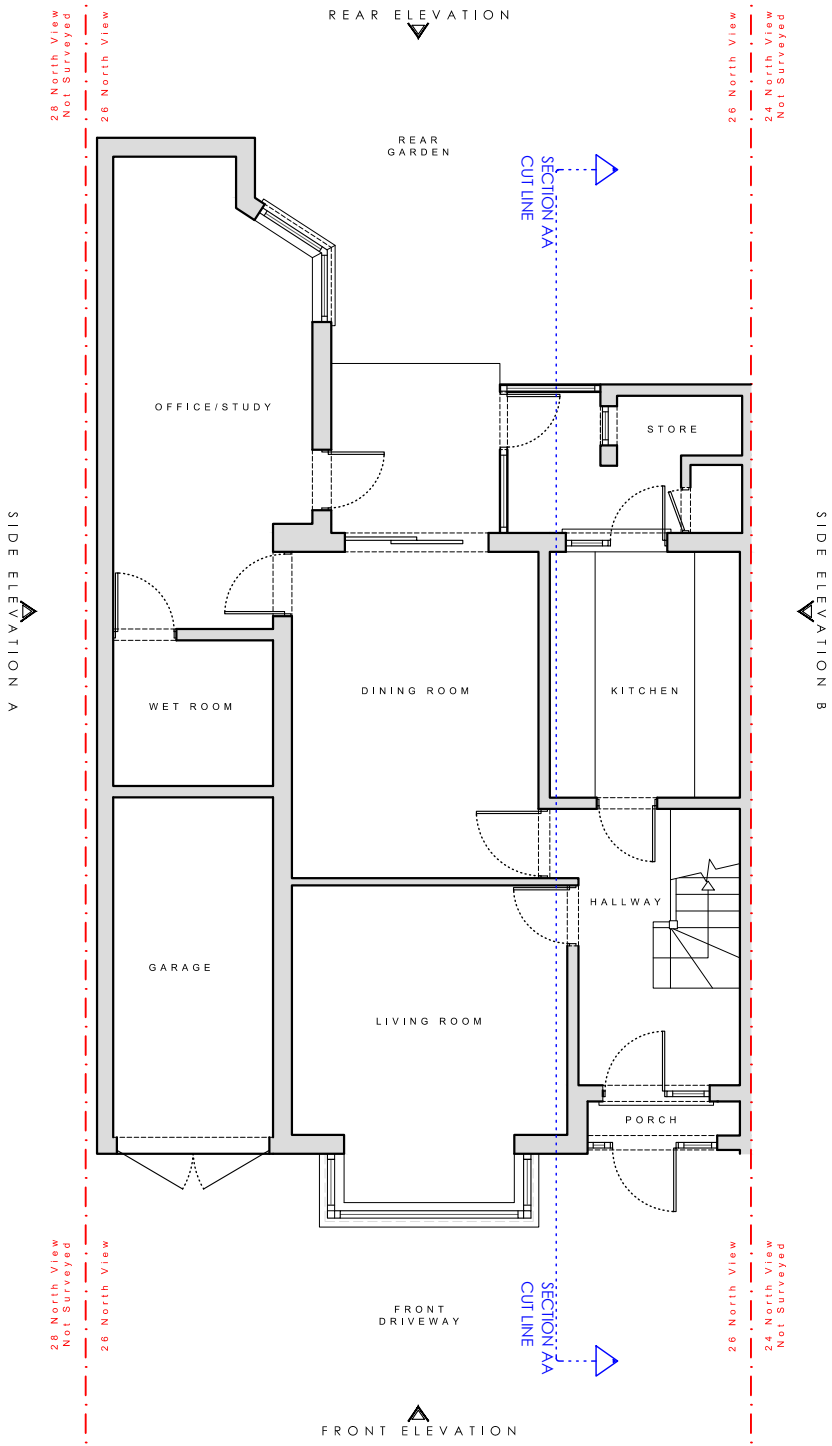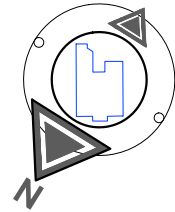

STAGE No : 3


STAGE TITLE:Planning

DRAWING SCALE : 1:100@A3 DRAWING REF : E1 REV:00 DRAWING TITLE : Existing Ground Floor Plan

DATE : 2026.07.27 PROJECT REF:26 North View

Notes: These drawings remain the copyright of The Planning Studio and may not be reproduced or copied without written consent. Do not scale these drawings; use figure dimensions only. Any discrepancies between the drawings and the actual site conditions must be reported to The Planning Studio immediately. These drawings should be read in conjunction with the structural and mechanical & electrical engineers' drawings. Dimensions critical to the existing building works must be verified on-site before construction begins, as certain assumptions have been made due to limited accessibility and anomalies in the existing building. A detailed examination of the floor and/or roof construction has not been possible (except at the positions described), as gaining access would have caused material damage. Therefore, no statement can be made about the condition of the unexamined structure, and assumptions have been made accordingly. All information, including dimensions, is provided for Planning submission purposes only, and any further use is not permitted unless agreed to in writing by The Planning Studio. The designer is not liable for any discrepancies or issues arising from conditions not examined or verified on-site.All drawings must be verified on-site prior to construction. The designer is not liable for any discrepancies between the drawings and actual site conditions. It is the responsibility of the contractor or relevant party to ensure the accuracy of measurements and verify all details before proceeding with construction. All interior components are for illustrative purposes only.




 



K E Y



E l e v a t i o n s R e f .

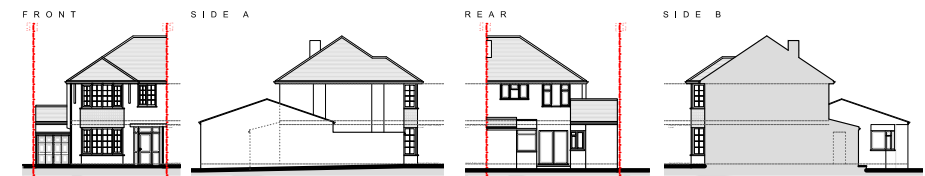

C O M P A S S

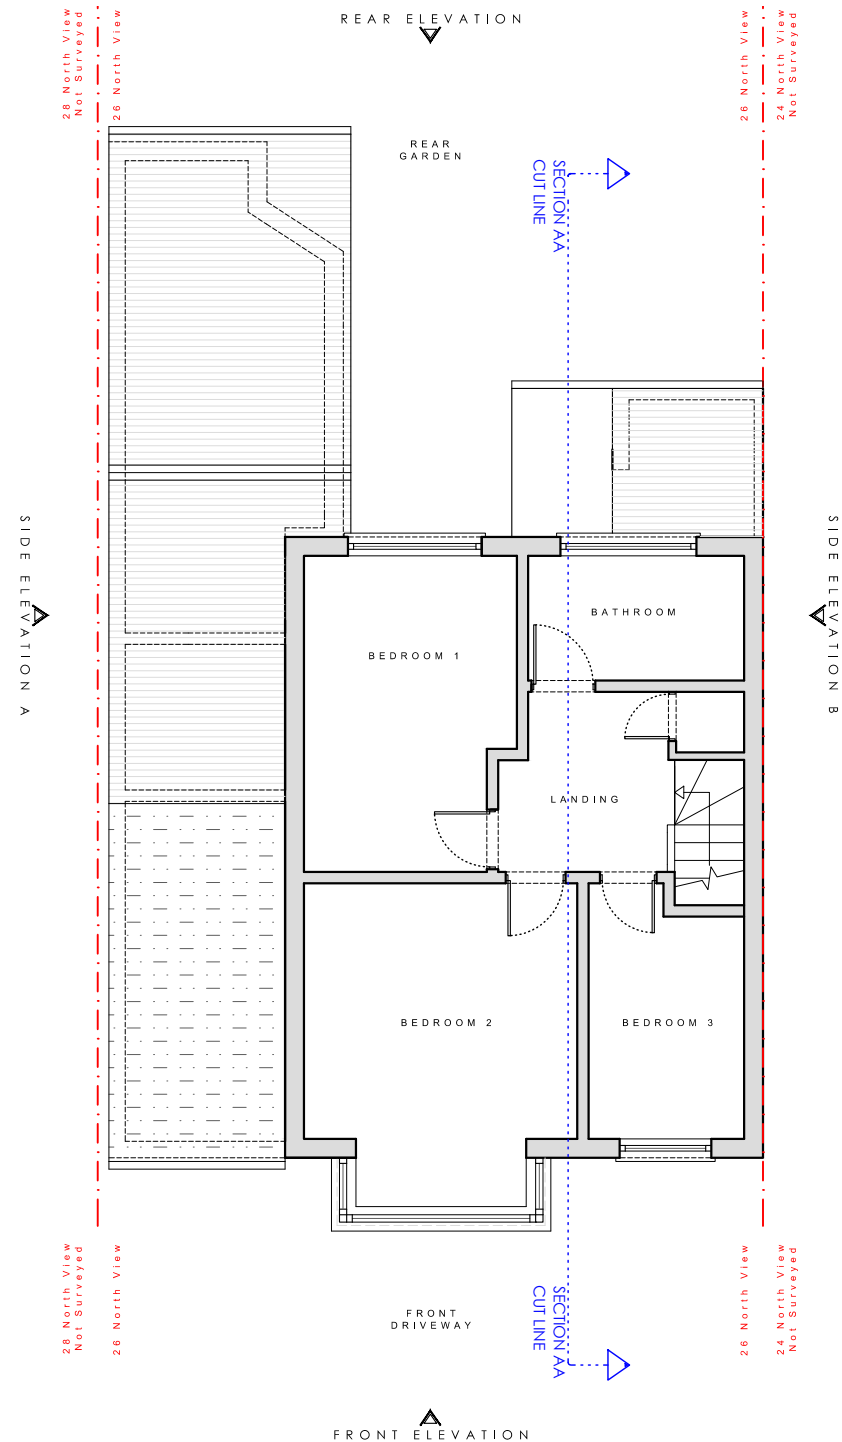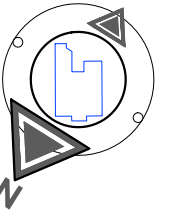

STAGE No : 3

STAGE TITLE:Planning

DRAWING SCALE : 1:100@A3 DRAWING REF : E2 REV:00 DRAWING TITLE : Existing First Floor Roof Plan

DATE : 2026.07.27 PROJECT REF:26 North View

Notes: These drawings remain the copyright of The Planning Studio and may not be reproduced or copied without written consent. Do not scale these drawings; use figure dimensions only. Any discrepancies between the drawings and the actual site conditions must be reported to The Planning Studio immediately. These drawings should be read in conjunction with the structural and mechanical & electrical engineers' drawings. Dimensions critical to the existing building works must be verified on-site before construction begins, as certain assumptions have been made due to limited accessibility and anomalies in the existing building. A detailed examination of the floor and/or roof construction has not been possible (except at the positions described), as gaining access would have caused material damage. Therefore, no statement can be made about the condition of the unexamined structure, and assumptions have been made accordingly. All information, including dimensions, is provided for Planning submission purposes only, and any further use is not permitted unless agreed to in writing by The Planning Studio. The designer is not liable for any discrepancies or issues arising from conditions not examined or verified on-site. All drawings must be verified on-site prior to construction. The designer is not liable for any discrepancies between the drawings and actual site conditions. It is the responsibility of the contractor or relevant party to ensure the accuracy of measurements and verify all details before proceeding with construction. All interior components are for illustrative purposes only.






K E Y



EXISTING CONSTRUCTION

BOUNDARY LINE

E l e v a t i o n s R e f .

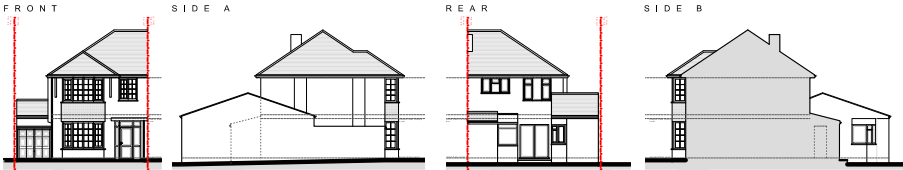

C O M P A S S

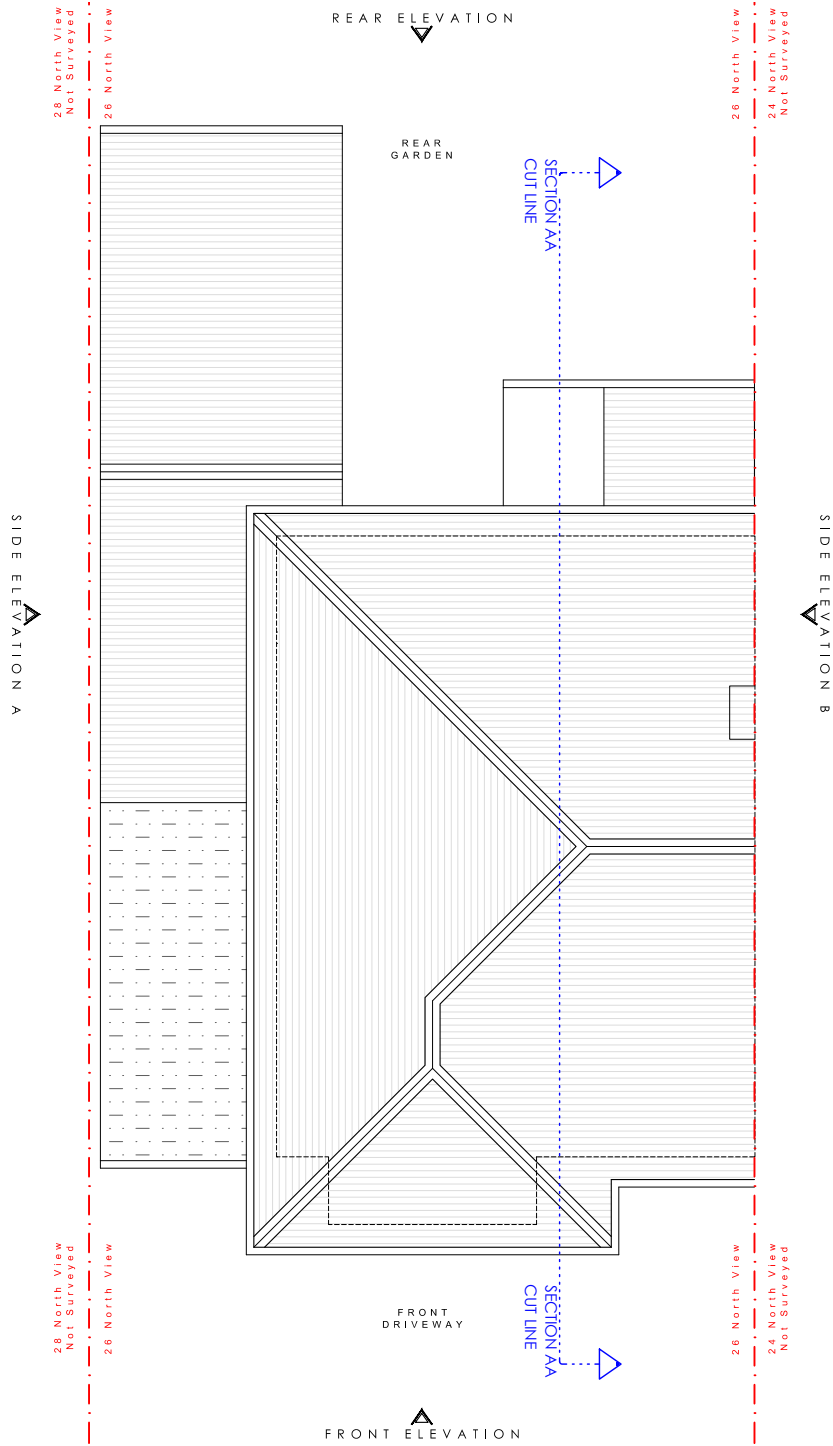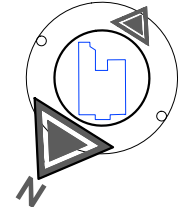

STAGE No : 3




STAGE TITLE:Planning

DRAWING SCALE : 1:100@A3 DRAWING REF : E3 REV:00 DRAWING TITLE : Existing Roof Plan

DATE : 2026.07.27 PROJECT REF:26 North View

Notes: These drawings remain the copyright of The Planning Studio and may not be reproduced or copied without written consent. Do not scale these drawings; use figure dimensions only. Any discrepancies between the drawings and the actual site conditions must be reported to The Planning Studio immediately. These drawings should be read in conjunction with the structural and mechanical & electrical engineers' drawings. Dimensions critical to the existing building works must be verified on-site before construction begins, as certain assumptions have been made due to limited accessibility and anomalies in the existing building. A detailed examination of the floor and/or roof construction has not been possible (except at the positions described), as gaining access would have caused material damage. Therefore, no statement can be made about the condition of the unexamined structure, and assumptions have been made accordingly. All information, including dimensions, is provided for Planning submission purposes only, and any further use is not permitted unless agreed to in writing by The Planning Studio. The designer is not liable for any discrepancies or issues arising from conditions not examined or verified on-site.All drawings must be verified on-site prior to construction. The designer is not liable for any discrepancies between the drawings and actual site conditions. It is the responsibility of the contractor or relevant party to ensure the accuracy of measurements and verify all details before proceeding with construction. All interior components are for illustrative purposes only.





Architectural Design
& Planning Services

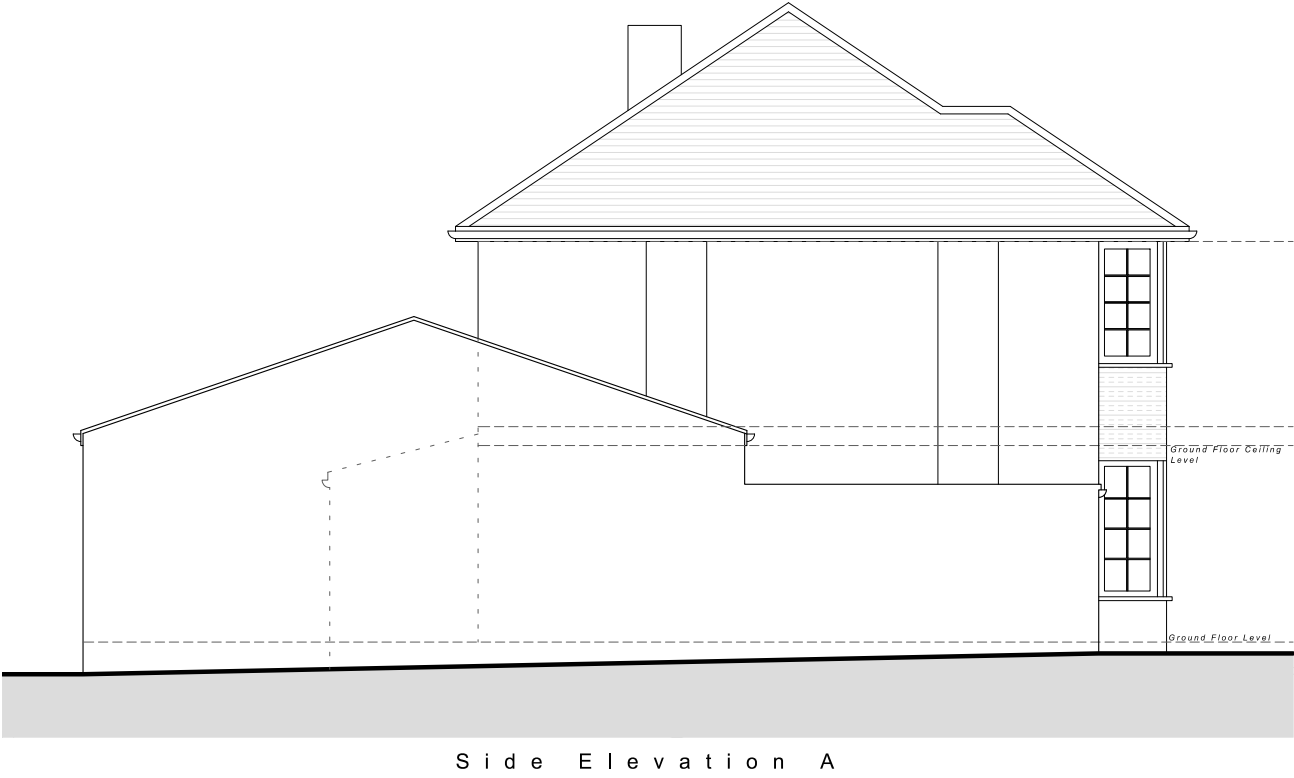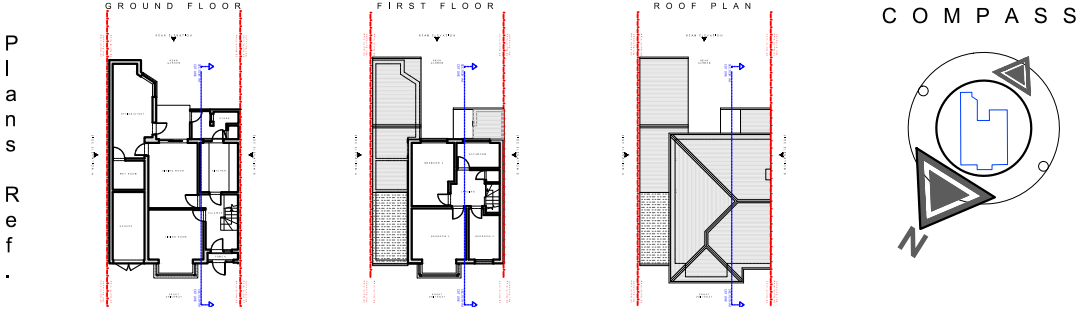 

STAGE No : 3
STAGE TITLE:Planning
DRAWING SCALE : 1:100@A3 DRAWING REF : EE1 REV:00 DRAWING TITLE : Existing Elevations 1
DATE : 2026.07.27 PROJECT REF:26 North View

Notes: These drawings remain the copyright of The Planning Studio and may not be reproduced or copied without written consent. Do not scale these drawings; use figure dimensions only. Any discrepancies between the drawings and the actual site conditions must be reported to The Planning Studio immediately. These drawings should be read in conjunction with the structural and mechanical & electrical engineers' drawings. Dimensions critical to the existing building works must be verified on-site before construction begins, as certain assumptions have been made due to limited accessibility and anomalies in the existing building. A detailed examination of the floor and/or roof construction has not been possible (except at the positions described), as gaining access would have caused material damage. Therefore, no statement can be made about the condition of the unexamined structure, and assumptions have been made accordingly. All information, including dimensions, is provided for Planning submission purposes only, and any further use is not permitted unless agreed to in writing by The Planning Studio. The designer is not liable for any discrepancies or issues arising from conditions not examined or verified on-site.All drawings must be verified on-site prior to construction. The designer is not liable for any discrepancies between the drawings and actual site conditions. It is the responsibility of the contractor or relevant party to ensure the accuracy of measurements and verify all details before proceeding with construction. All interior components are for illustrative purposes only.



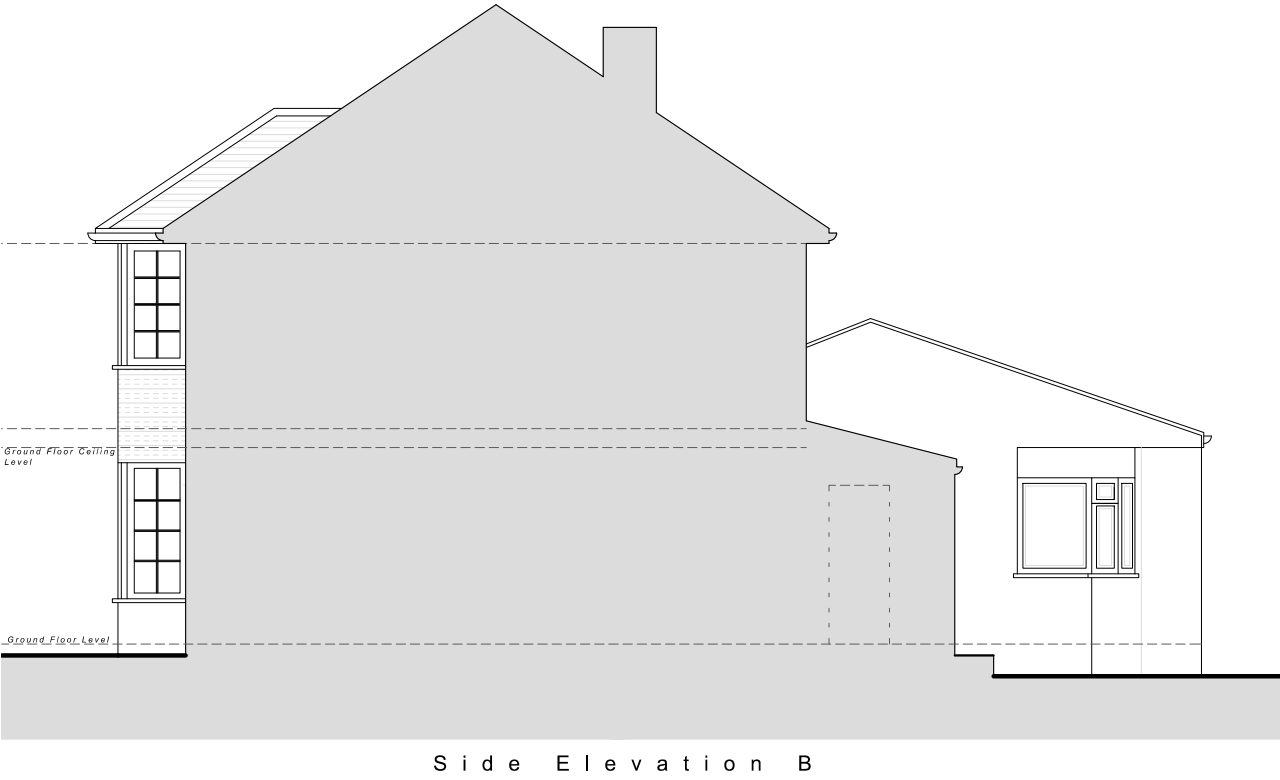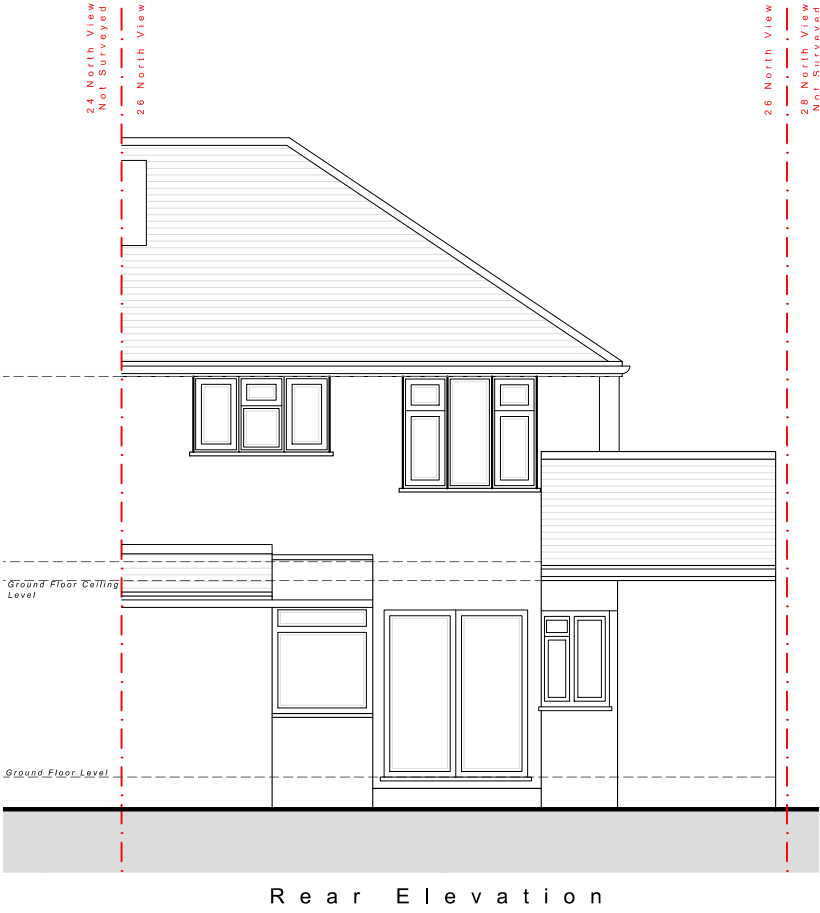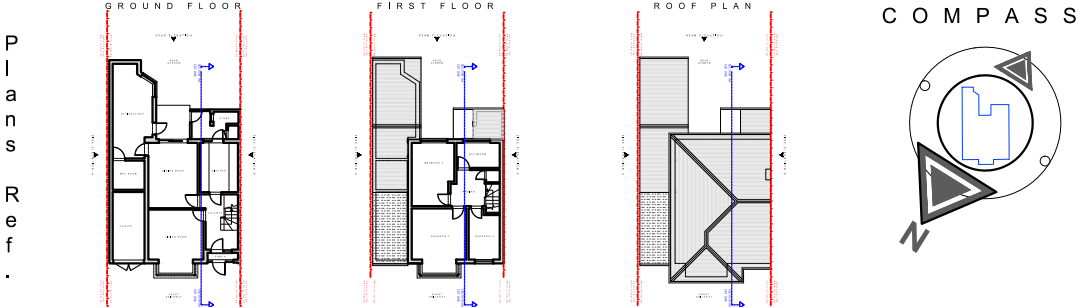 

STAGE No : 3

STAGE TITLE:Planning

DRAWING SCALE : 1:100@A3 DRAWING REF : EE2 REV:00 DRAWING TITLE : Existing Elevations 2

D A T E : 2 0 2 6 . 0 7 . 2 7 P R O J E C T R E F : 2 6 N o r t h V i e w

Notes: These drawings remain the copyright of The Planning Studio and may not be reproduced or copied without written consent. Do not scale these drawings; use figure dimensions only. Any discrepancies between the drawings and the actual site conditions must be reported to The Planning Studio immediately. These drawings should be read in conjunction with the structural and mechanical & electrical engineers' drawings. Dimensions critical to the existing building works must be verified on-site before construction begins, as certain assumptions have been made due to limited accessibility and anomalies in the existing building. A detailed examination of the floor and/or roof construction has not been possible (except at the positions described), as gaining access would have caused material damage. Therefore, no statement can be made about the condition of the unexamined structure, and assumptions have been made accordingly. All information, including dimensions, is provided for Planning submission purposes only, and any further use is not permitted unless agreed to in writing by The Planning Studio. The designer is not liable for any discrepancies or issues arising from conditions not examined or verified on-site.All drawings must be verified on-site prior to construction. The designer is not liable for any discrepancies between the drawings and actual site conditions. It is the responsibility of the contractor or relevant party to ensure the accuracy of measurements and verify all details before proceeding with construction. All interior components are for illustrative purposes only.



[illegible]

Roof plan of the main building. The plan shows a complex roof structure with multiple ridges and valleys. Dimensions are provided for various roof sections, including a large central section with a width of 10.00m and a length of 10.00m. A north arrow is located in the upper left corner, pointing towards the top left.

Architectural section drawing of an existing building. The drawing shows a cross-section of a two-story structure. The ground floor is divided into a living room, kitchen, and store area. The first floor is a large, open space. The building has a gabled roof and a chimney. The drawing is labeled "Existing Section" at the bottom.

Web: www.smlconstructionltd.com

