



Front Elevation
Scale 1:100



Side Elevation
(From 103 Copse Wood Way)
Scale 1:100




Rear Elevation
Scale 1:100




Side Elevation
(From 103 Copse Wood Way)
Scale 1:100




Section Through
Scale 1:100

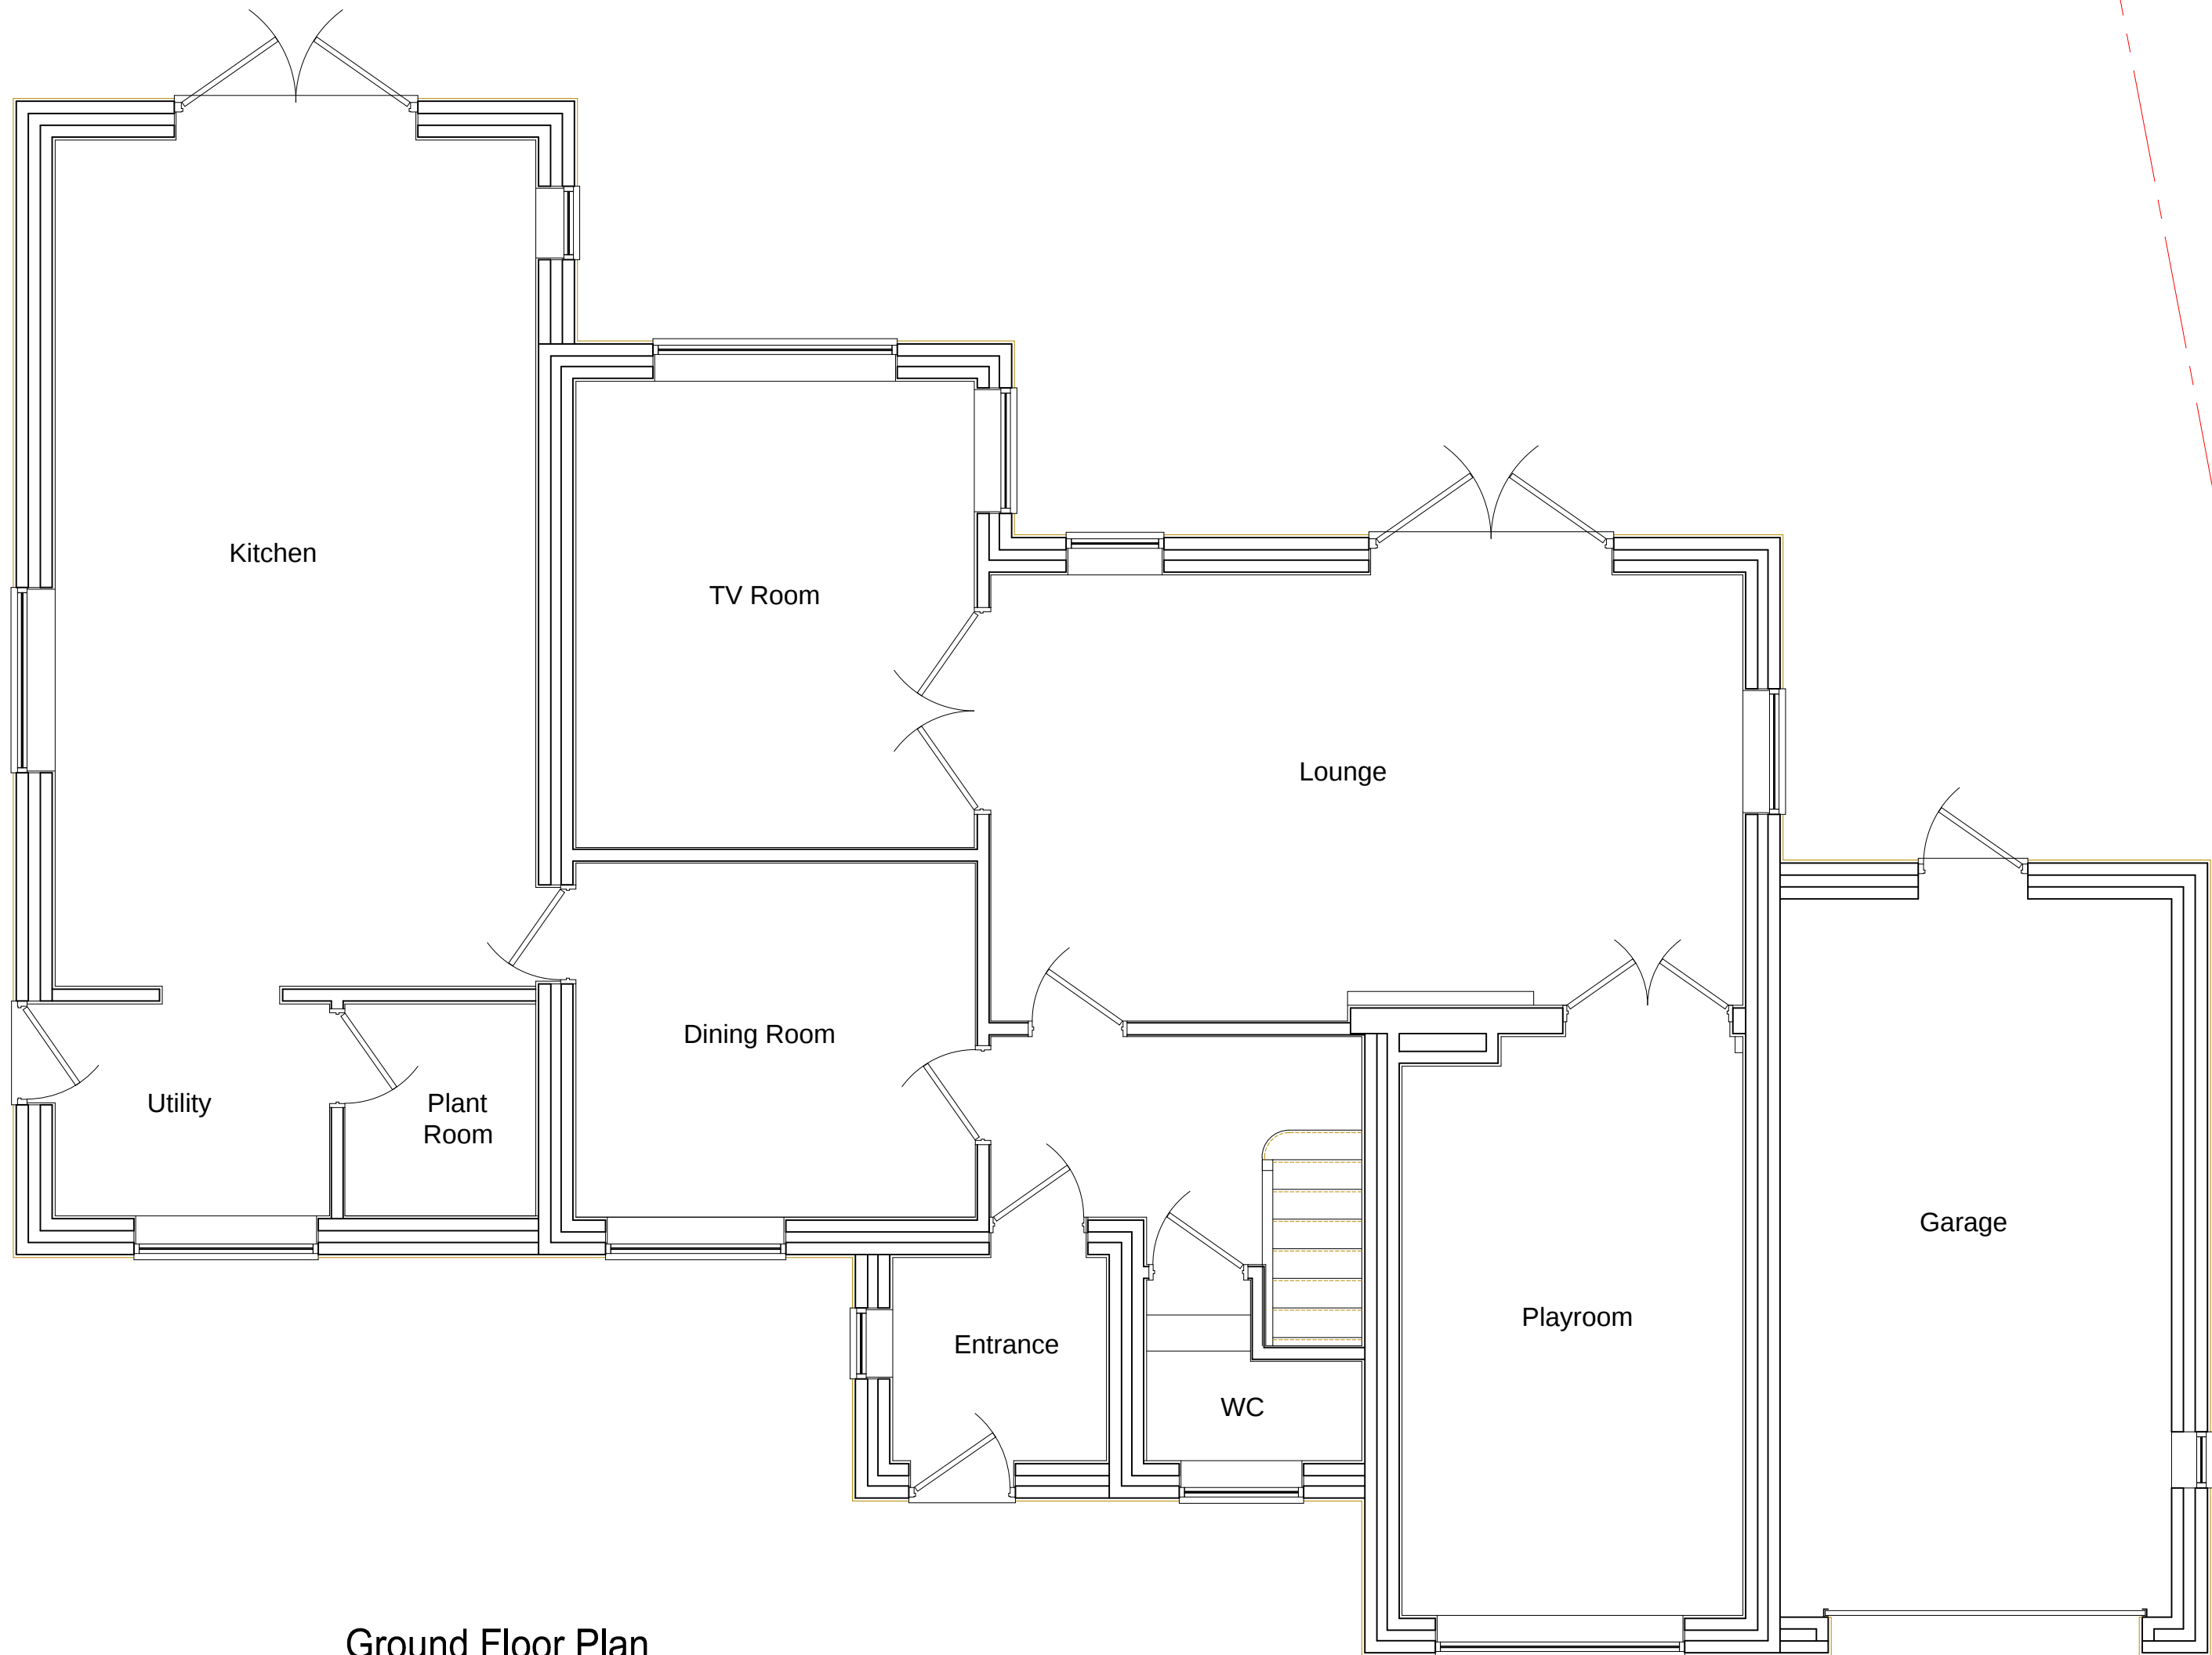


Ground Floor Plan
Scale 1:50

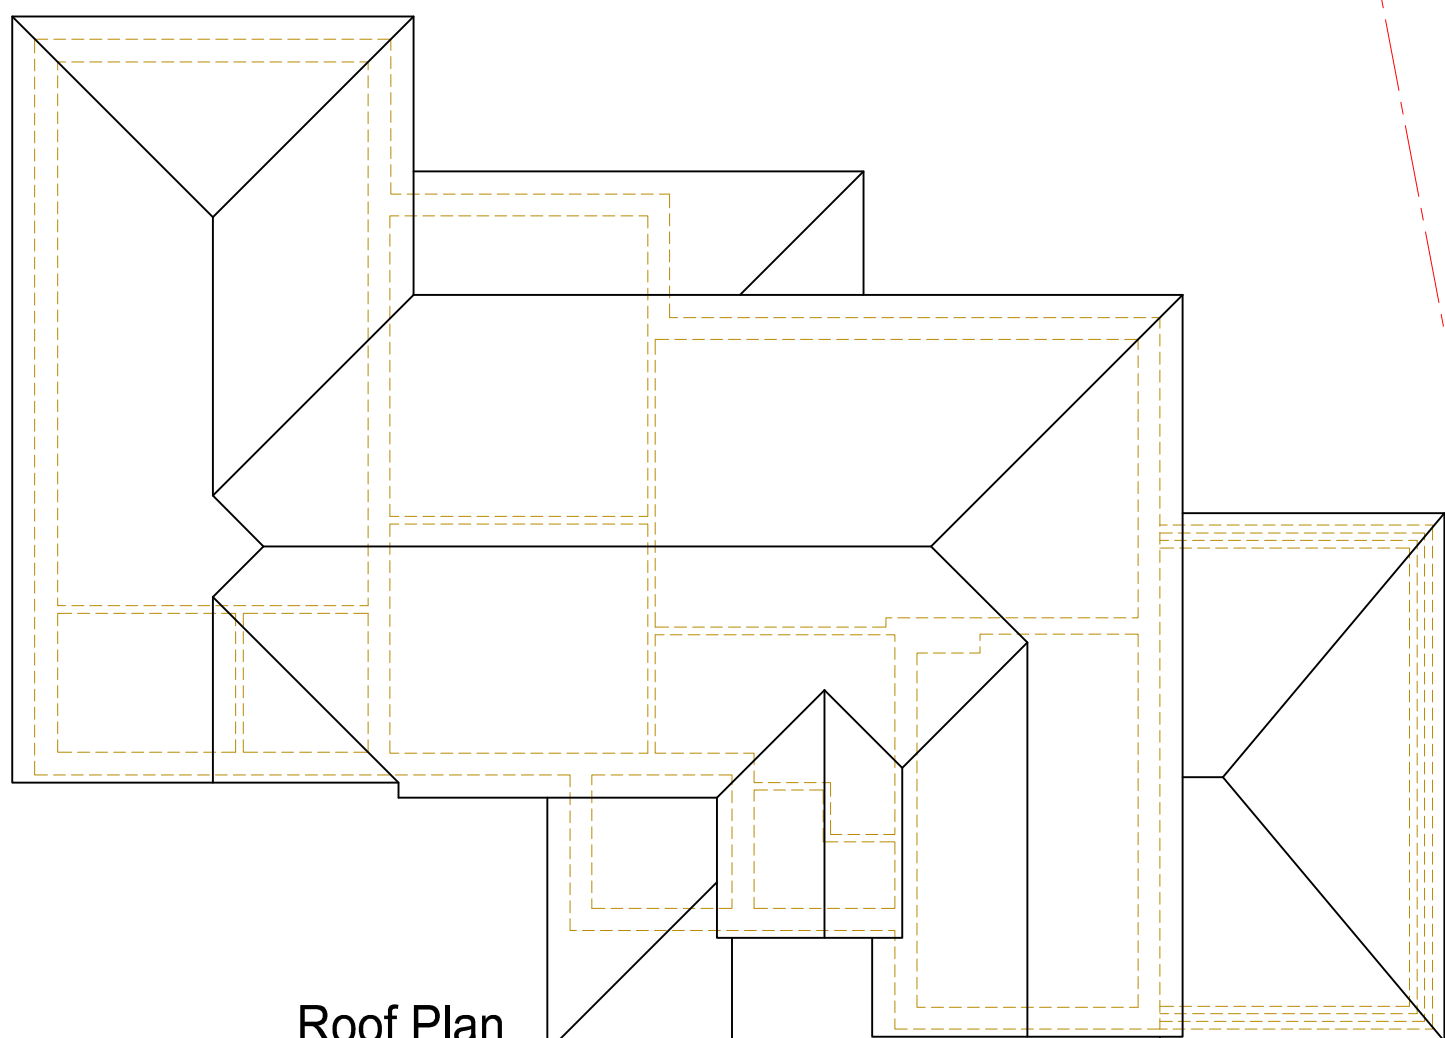

Roof Plan
Scale 1:100

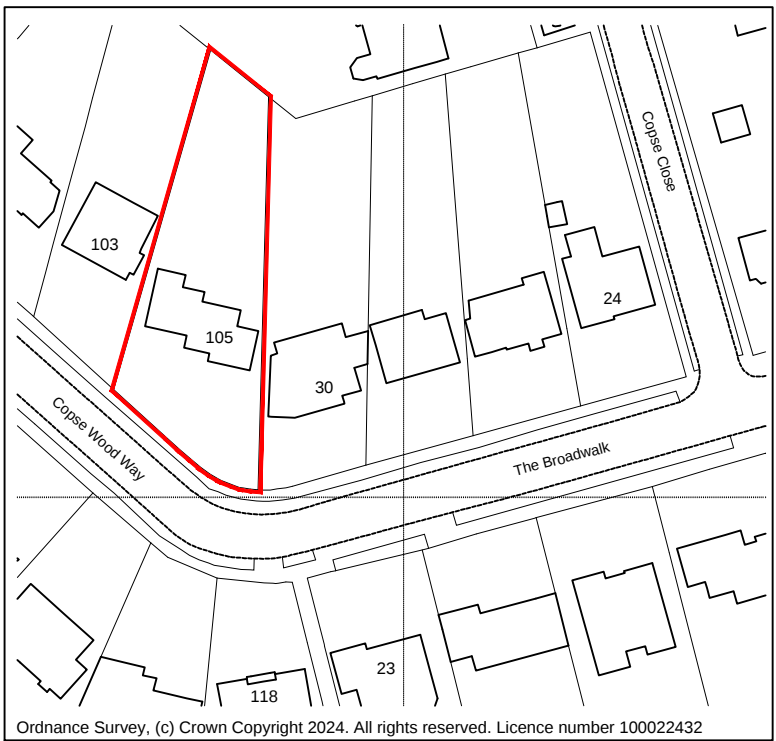

Site Location Plan
Scale 1:1250

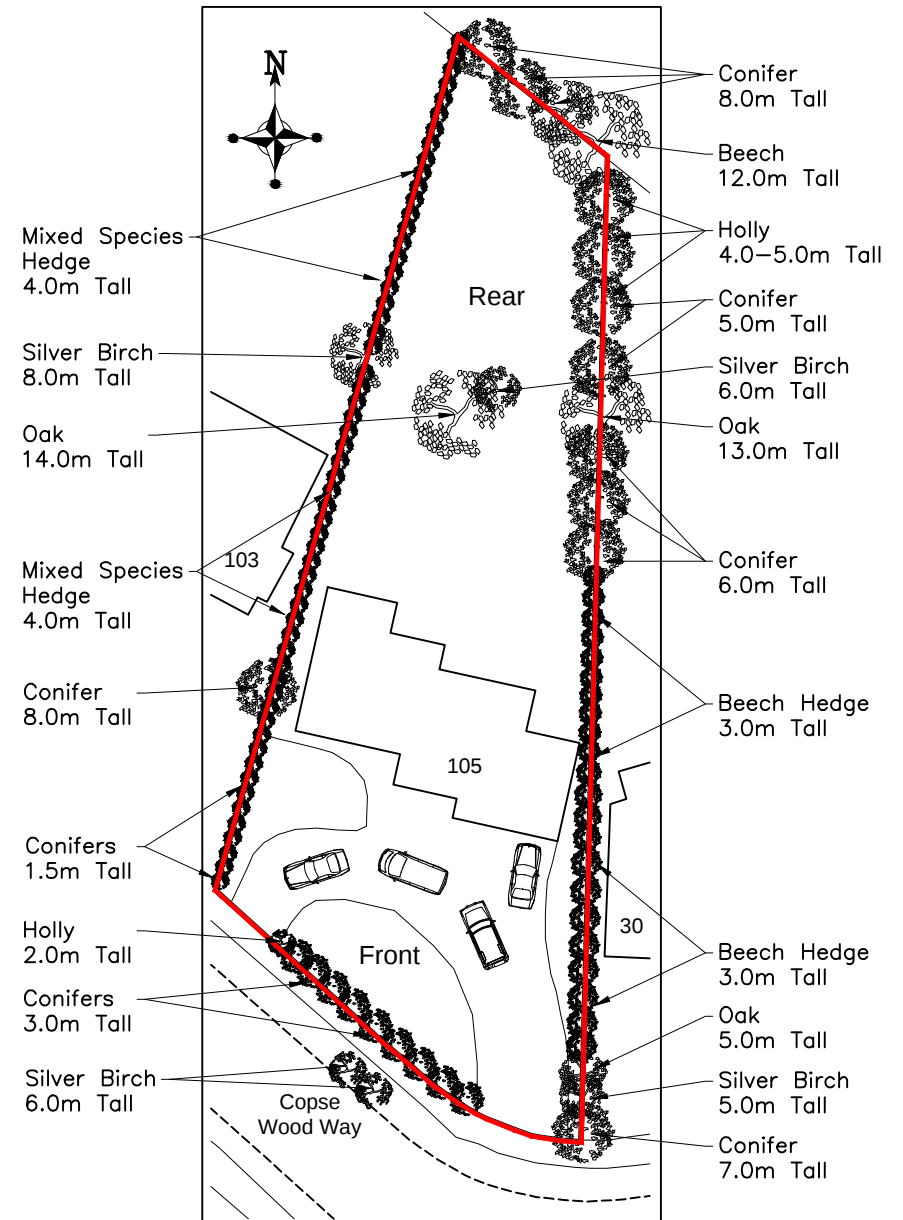

Block Plan
Scale 1:500

P1	27/03/24	GCD	Issued for Planning Permission	
Rev	Date	Init.	Description	
Project Title:				
105 Copse Wood Way, Northwood, Middlesex. HA6 2TU				
Drawing Title:				
Existing Plans, Sections and Elevations				
0 cm 1 2 3 4 5			Original Drawing Size - A1	
Drawn: GCD		Checked: -		Approved: -
Issue Status:		Scales:		Date Drawn:
☐	For Info. Only	1:50		March 2024
☐	Preliminary	1:100		Drawing Number: 24/004-02
☒	Planning	1:500		
☐	Tender Issue	1:1250		
☐	Construction			Revision: P1

G&S

DESIGN SERVICES

STRUCTURAL ENGINEERS

DOMESTIC & COMMERCIAL

17 Holmer Green Road, Hazlemere, High Wycombe,
Buckinghamshire. HP15 7BL

Email: glen@gsdesignservices.co.uk
Web: www.gsdesignservices.co.uk
Tel: (01494) 716450 Mobile: 07980 984775

The copyright in this document and design is confidential to and the property of G&S DESIGN SERVICES Ltd