



Front Elevation

Scale 1:100




Side Elevation

(From 103 Copse Wood Way)  
Scale 1:100




Rear Elevation

Scale 1:100

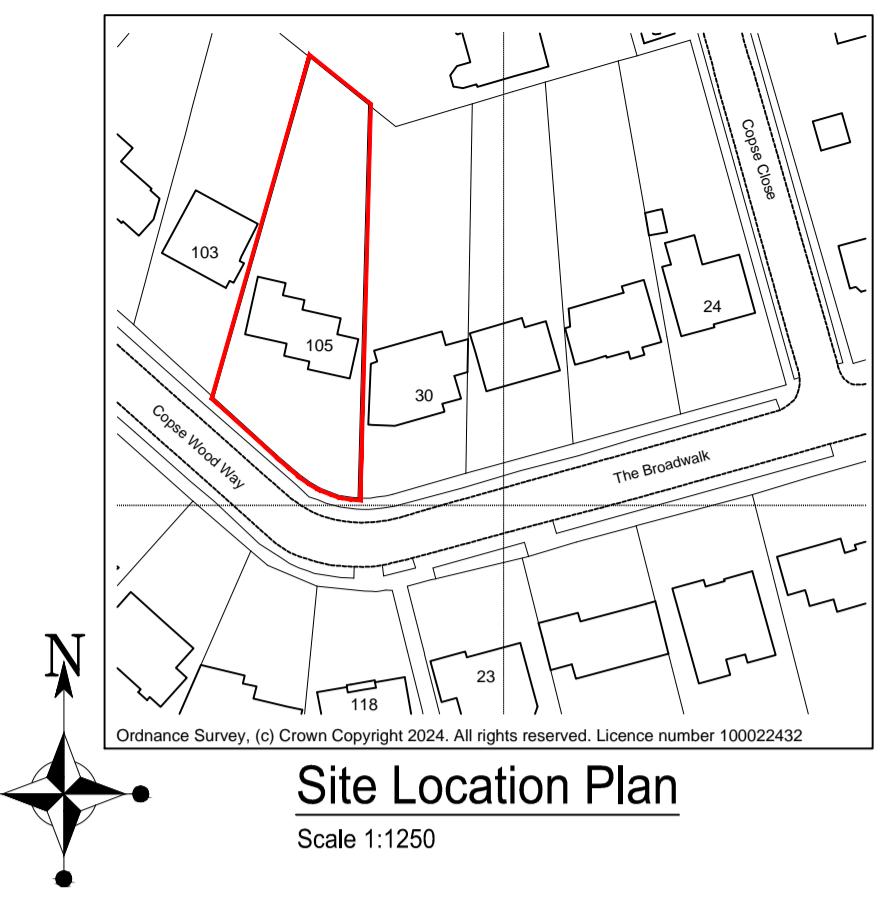

Site Location Plan

Scale 1:1250

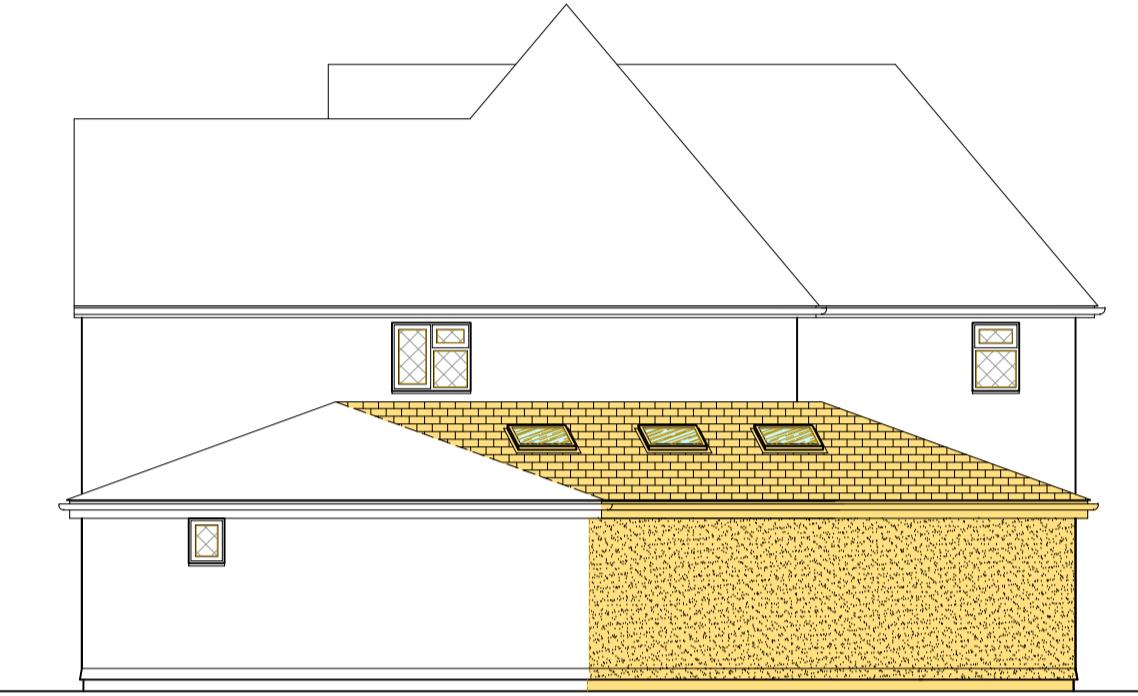

Side Elevation

(From 103 Copse Wood Way)  
Scale 1:100




Section Through

Scale 1:100


Materials Notes:

1. All roof tiles and roof pitch to match existing.
2. All new walls to match existing, including render type and colour finish.
3. All new windows to match existing.
4. New rear patio doors to be in white aluminium to match existing colour.

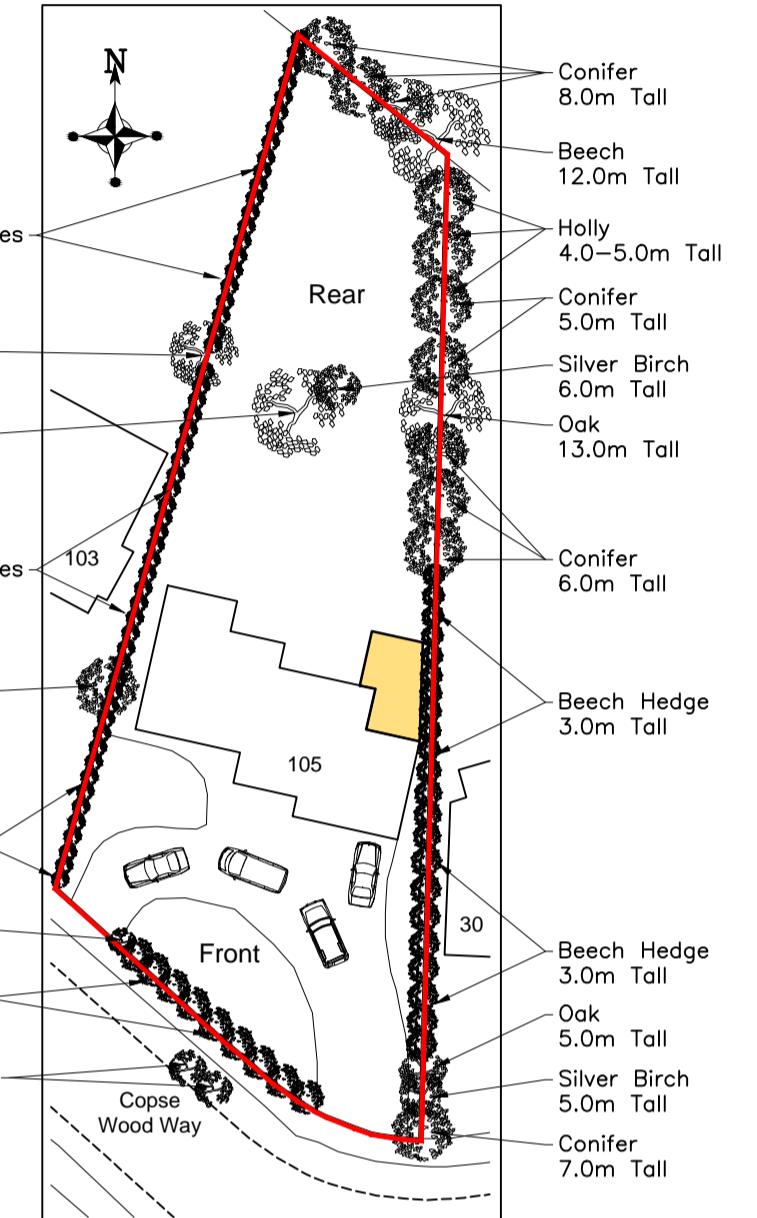


Block Plan

Scale 1:500

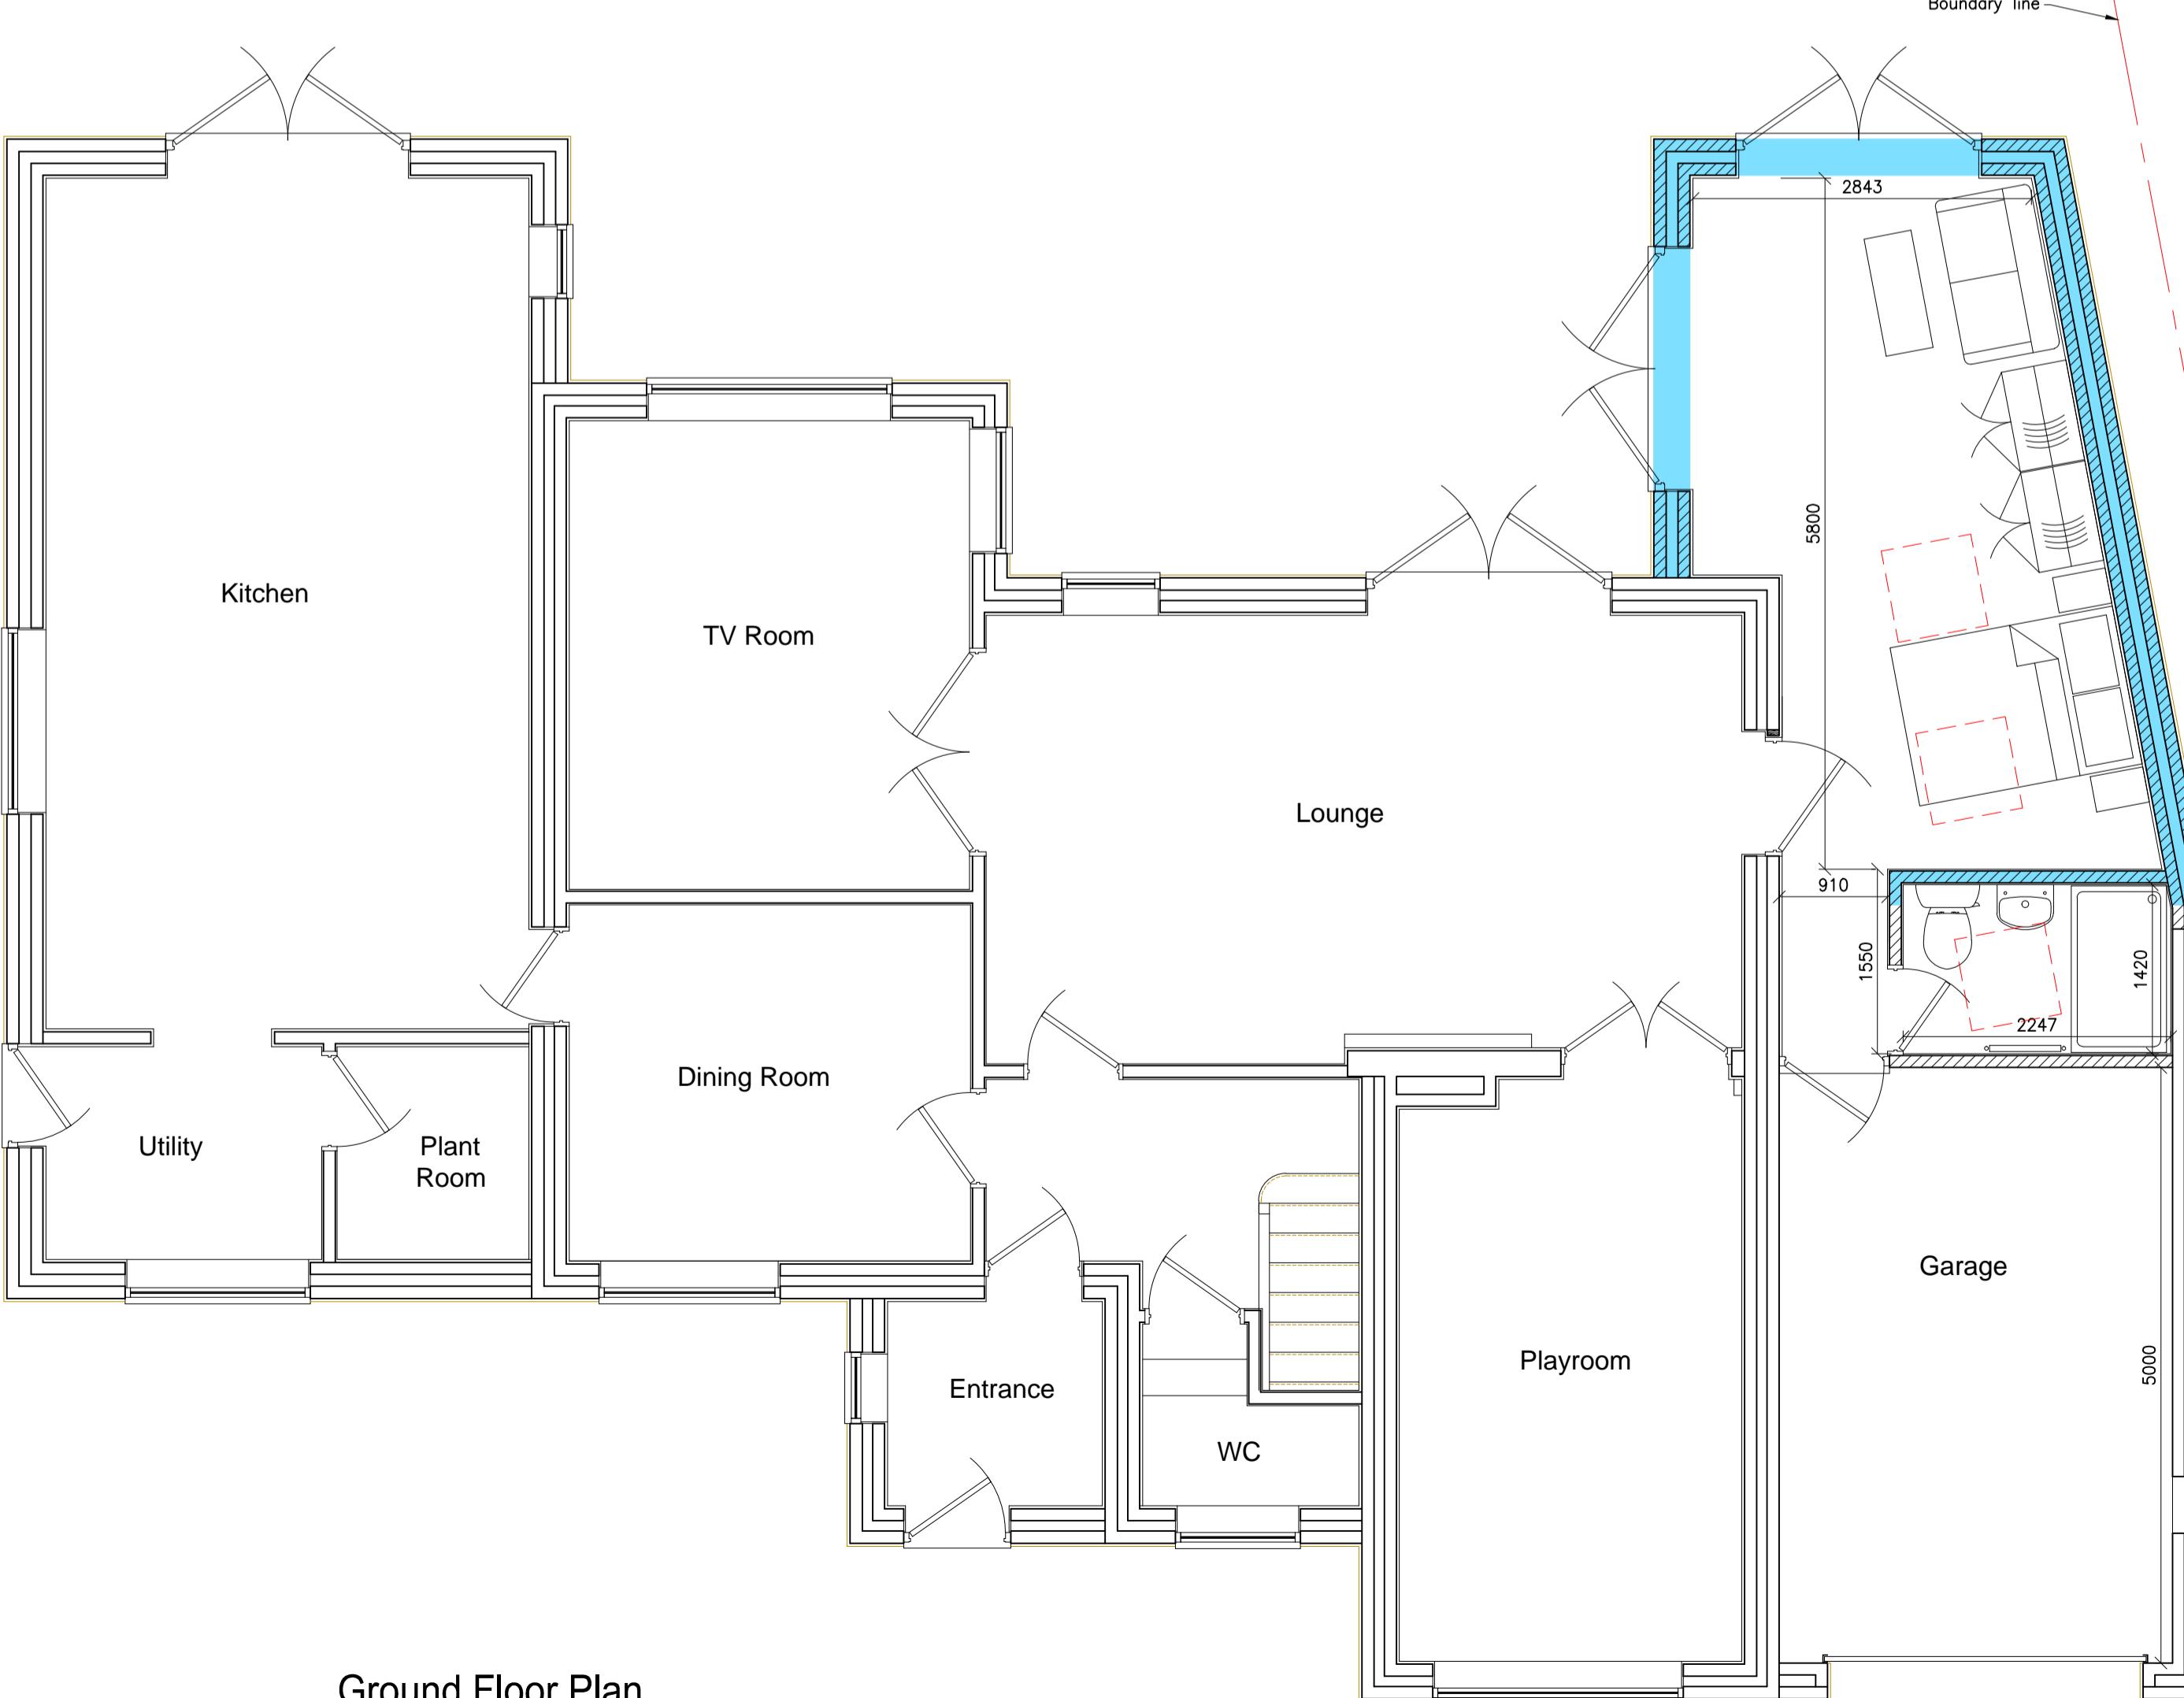

Ground Floor Plan

Scale 1:50

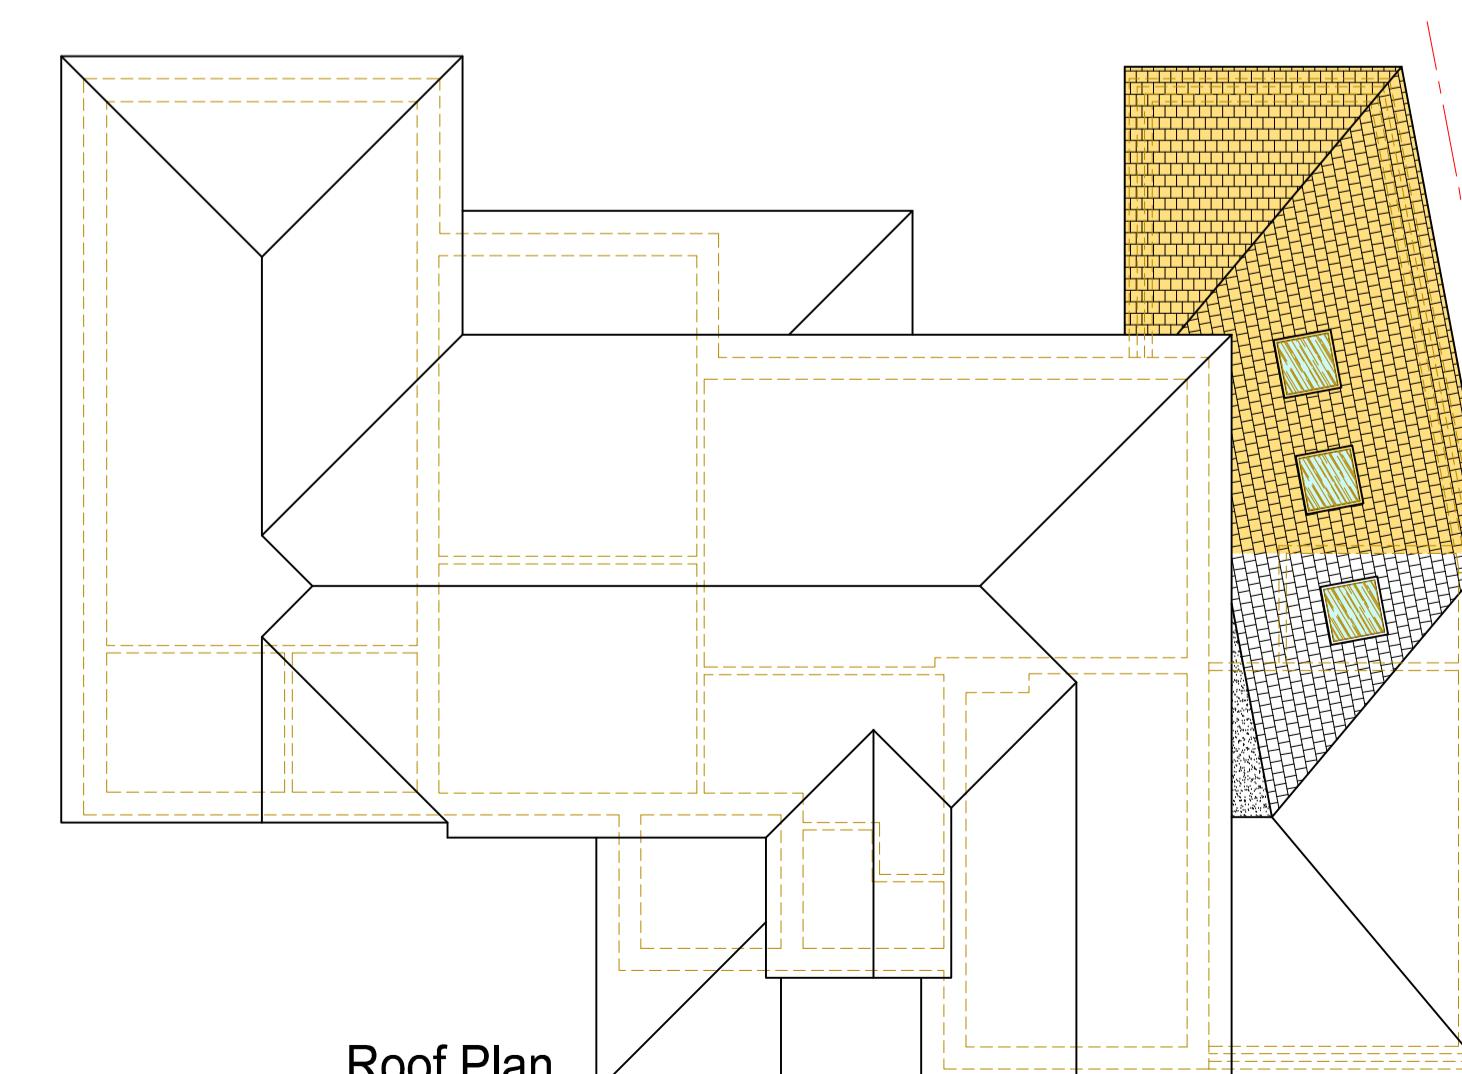

Roof Plan

Scale 1:100

P1	27/03/24	GCD	Issued for Planning Permission
Rev	Date	Init.	Description
<b>Project Title:</b>			
105 Copse Wood Way, Northwood, Middlesex. HA6 2TU			
<b>Drawing Title:</b>			
Proposed Plans, Sections and Elevations			
<b>Original Drawing Size - A1</b>			
Drawn:	GCD	Checked:	Approved:
Issue Status:	For Info. Only	Scales:	1:50
	Preliminary	1:100	March 2024
X	Planning	1:500	Drawing Number: 24/004-03
	Tender Issue	1:1250	Revision: P1
	Construction		
<b>G &amp; S DESIGN SERVICES</b>			
STRUCTURAL ENGINEERS DOMESTIC & COMMERCIAL			
17 Holmer Green Road, Hazlemere, High Wycombe, Buckinghamshire, HP15 7BL			
Email: <a href="mailto:glen@gdsdesignservices.co.uk">glen@gdsdesignservices.co.uk</a> Web: <a href="http://www.gdsdesignservices.co.uk">www.gdsdesignservices.co.uk</a> Tel: (01494) 716450 Mobile: 07980 984775			