
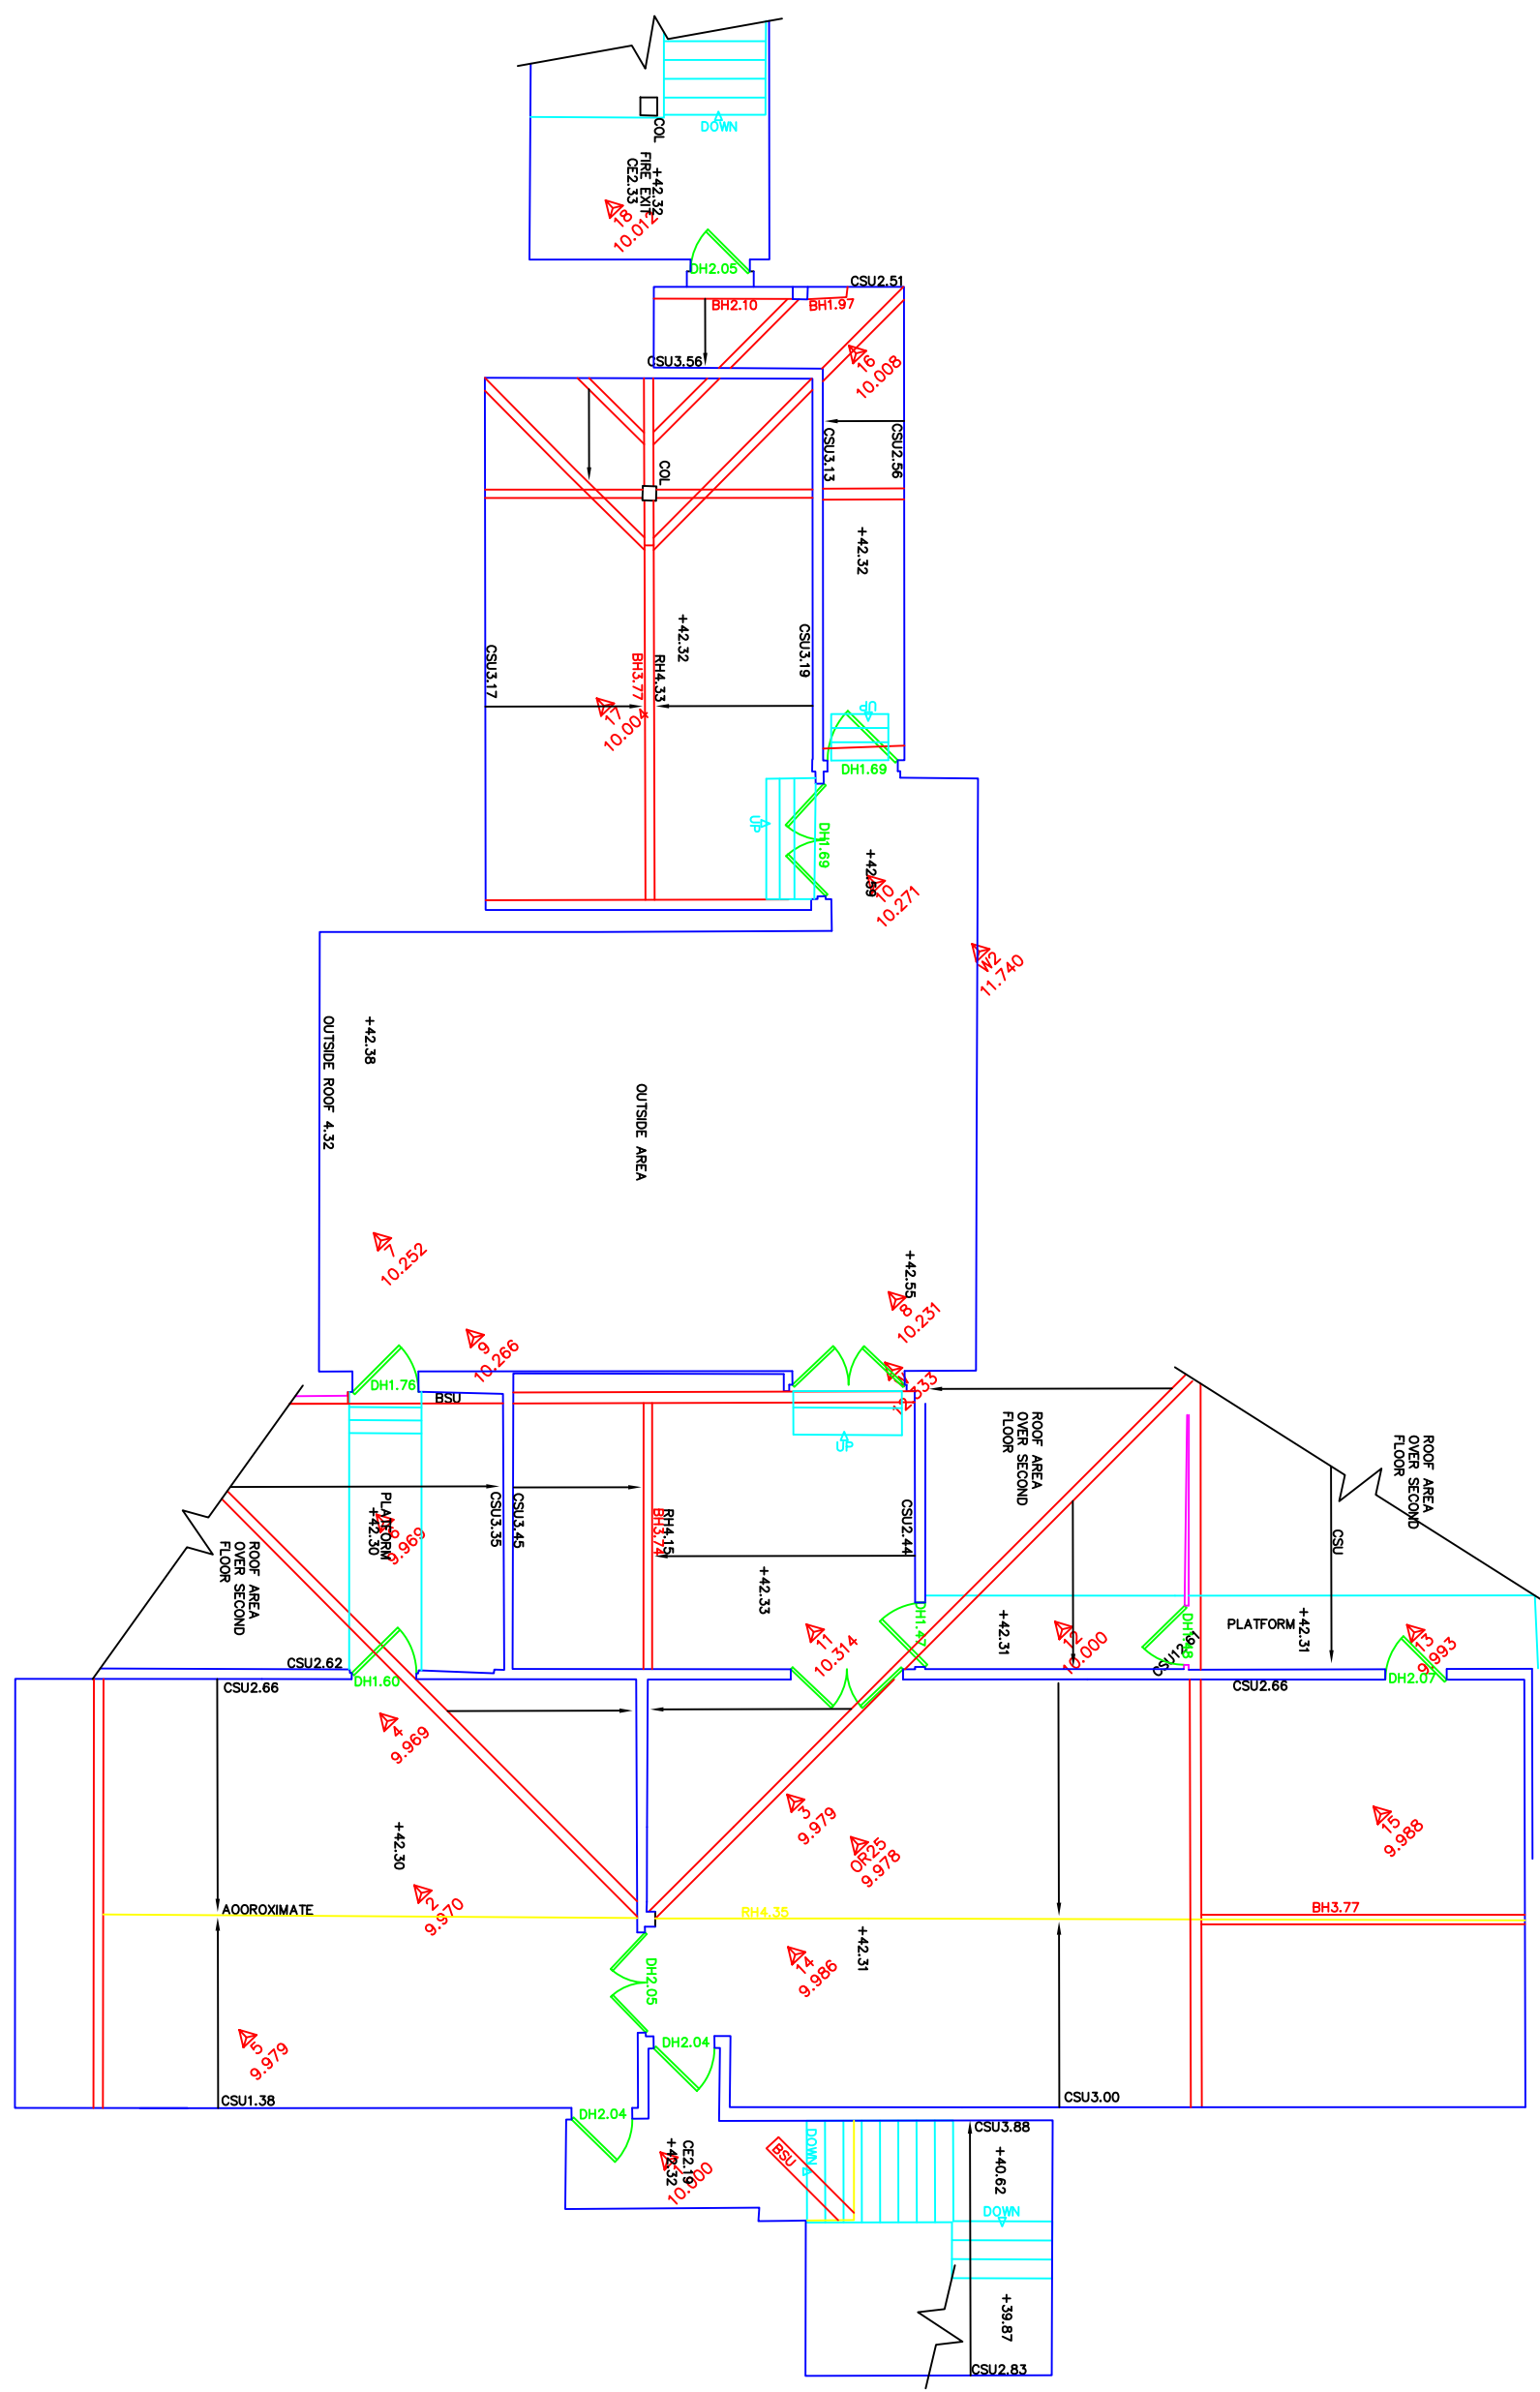
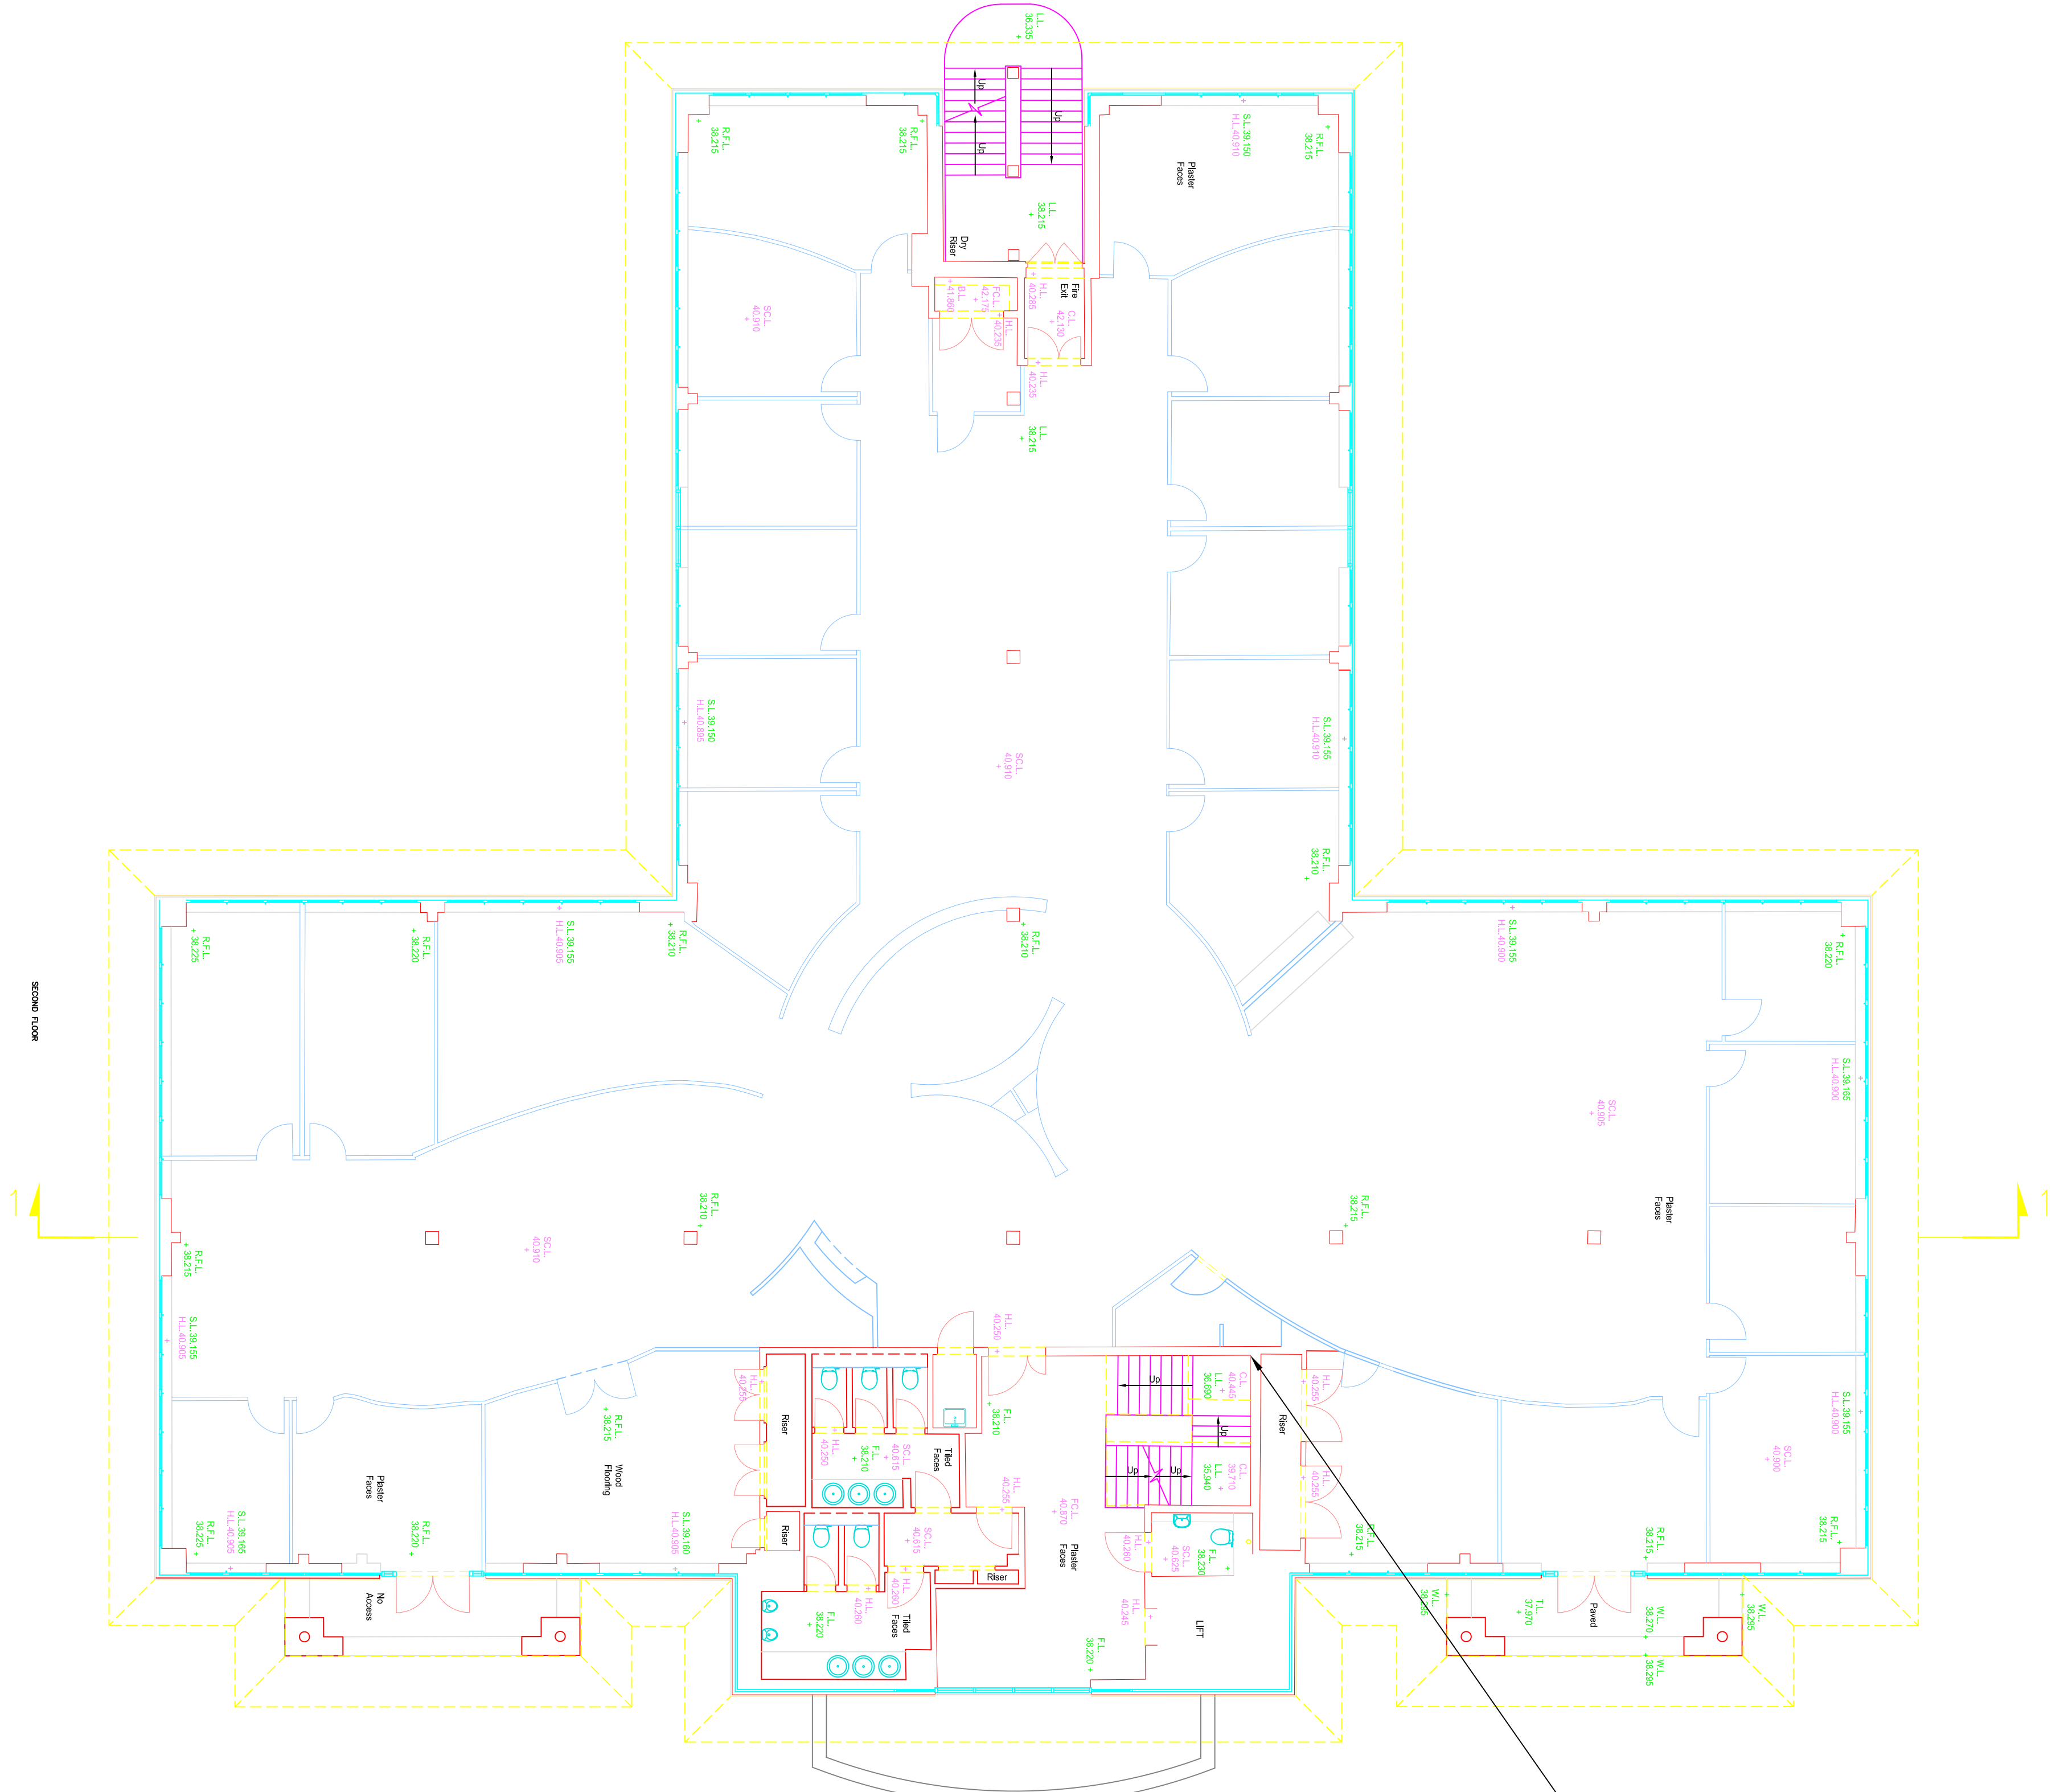


|           |              |              |
|-----------|--------------|--------------|
| ADDITIONS | 40           | Room Outline |
| 41        | Room Outline |              |
| 42        | Room Outline |              |
- NOTES
1. ALL LEVELS SHOWN ARE RELATIVE TO BENCH MARK.
  2. ALL LEVELS SHOWN ARE RELATIVE TO BENCH MARK.
  3. ALL LEVELS SHOWN ARE RELATIVE TO BENCH MARK.
  4. ALL LEVELS SHOWN ARE RELATIVE TO BENCH MARK.
  5. ALL LEVELS SHOWN ARE RELATIVE TO BENCH MARK.

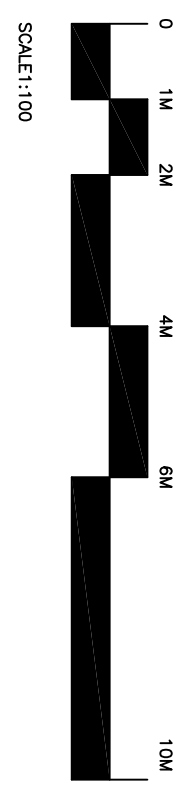

|           |      |
|-----------|------|
| REVISIONS | DATE |
| 1         |      |
| 2         |      |
| 3         |      |
| 4         |      |
| 5         |      |
| 6         |      |
| 7         |      |
| 8         |      |
| 9         |      |
| 10        |      |

|                 |                    |
|-----------------|--------------------|
| SCALE: 1:100@A0 | DATE: JANUARY 2021 |
| DRAWN: JUDR     |                    |

|                       |
|-----------------------|
| TITLE: ROOF PLAN      |
| JOB: WATERSIDE HOUSE  |
| CLIENT: CAPITAL HOUSE |
| DWG. No: DAT/31       |

|                  |   |
|------------------|---|
| BRICKFIELD HOUSE | 100, 101, 102, 200 |
| ESSEX CM16 6TH   | TEL: 07977 11286 OR 07977 11285   |