
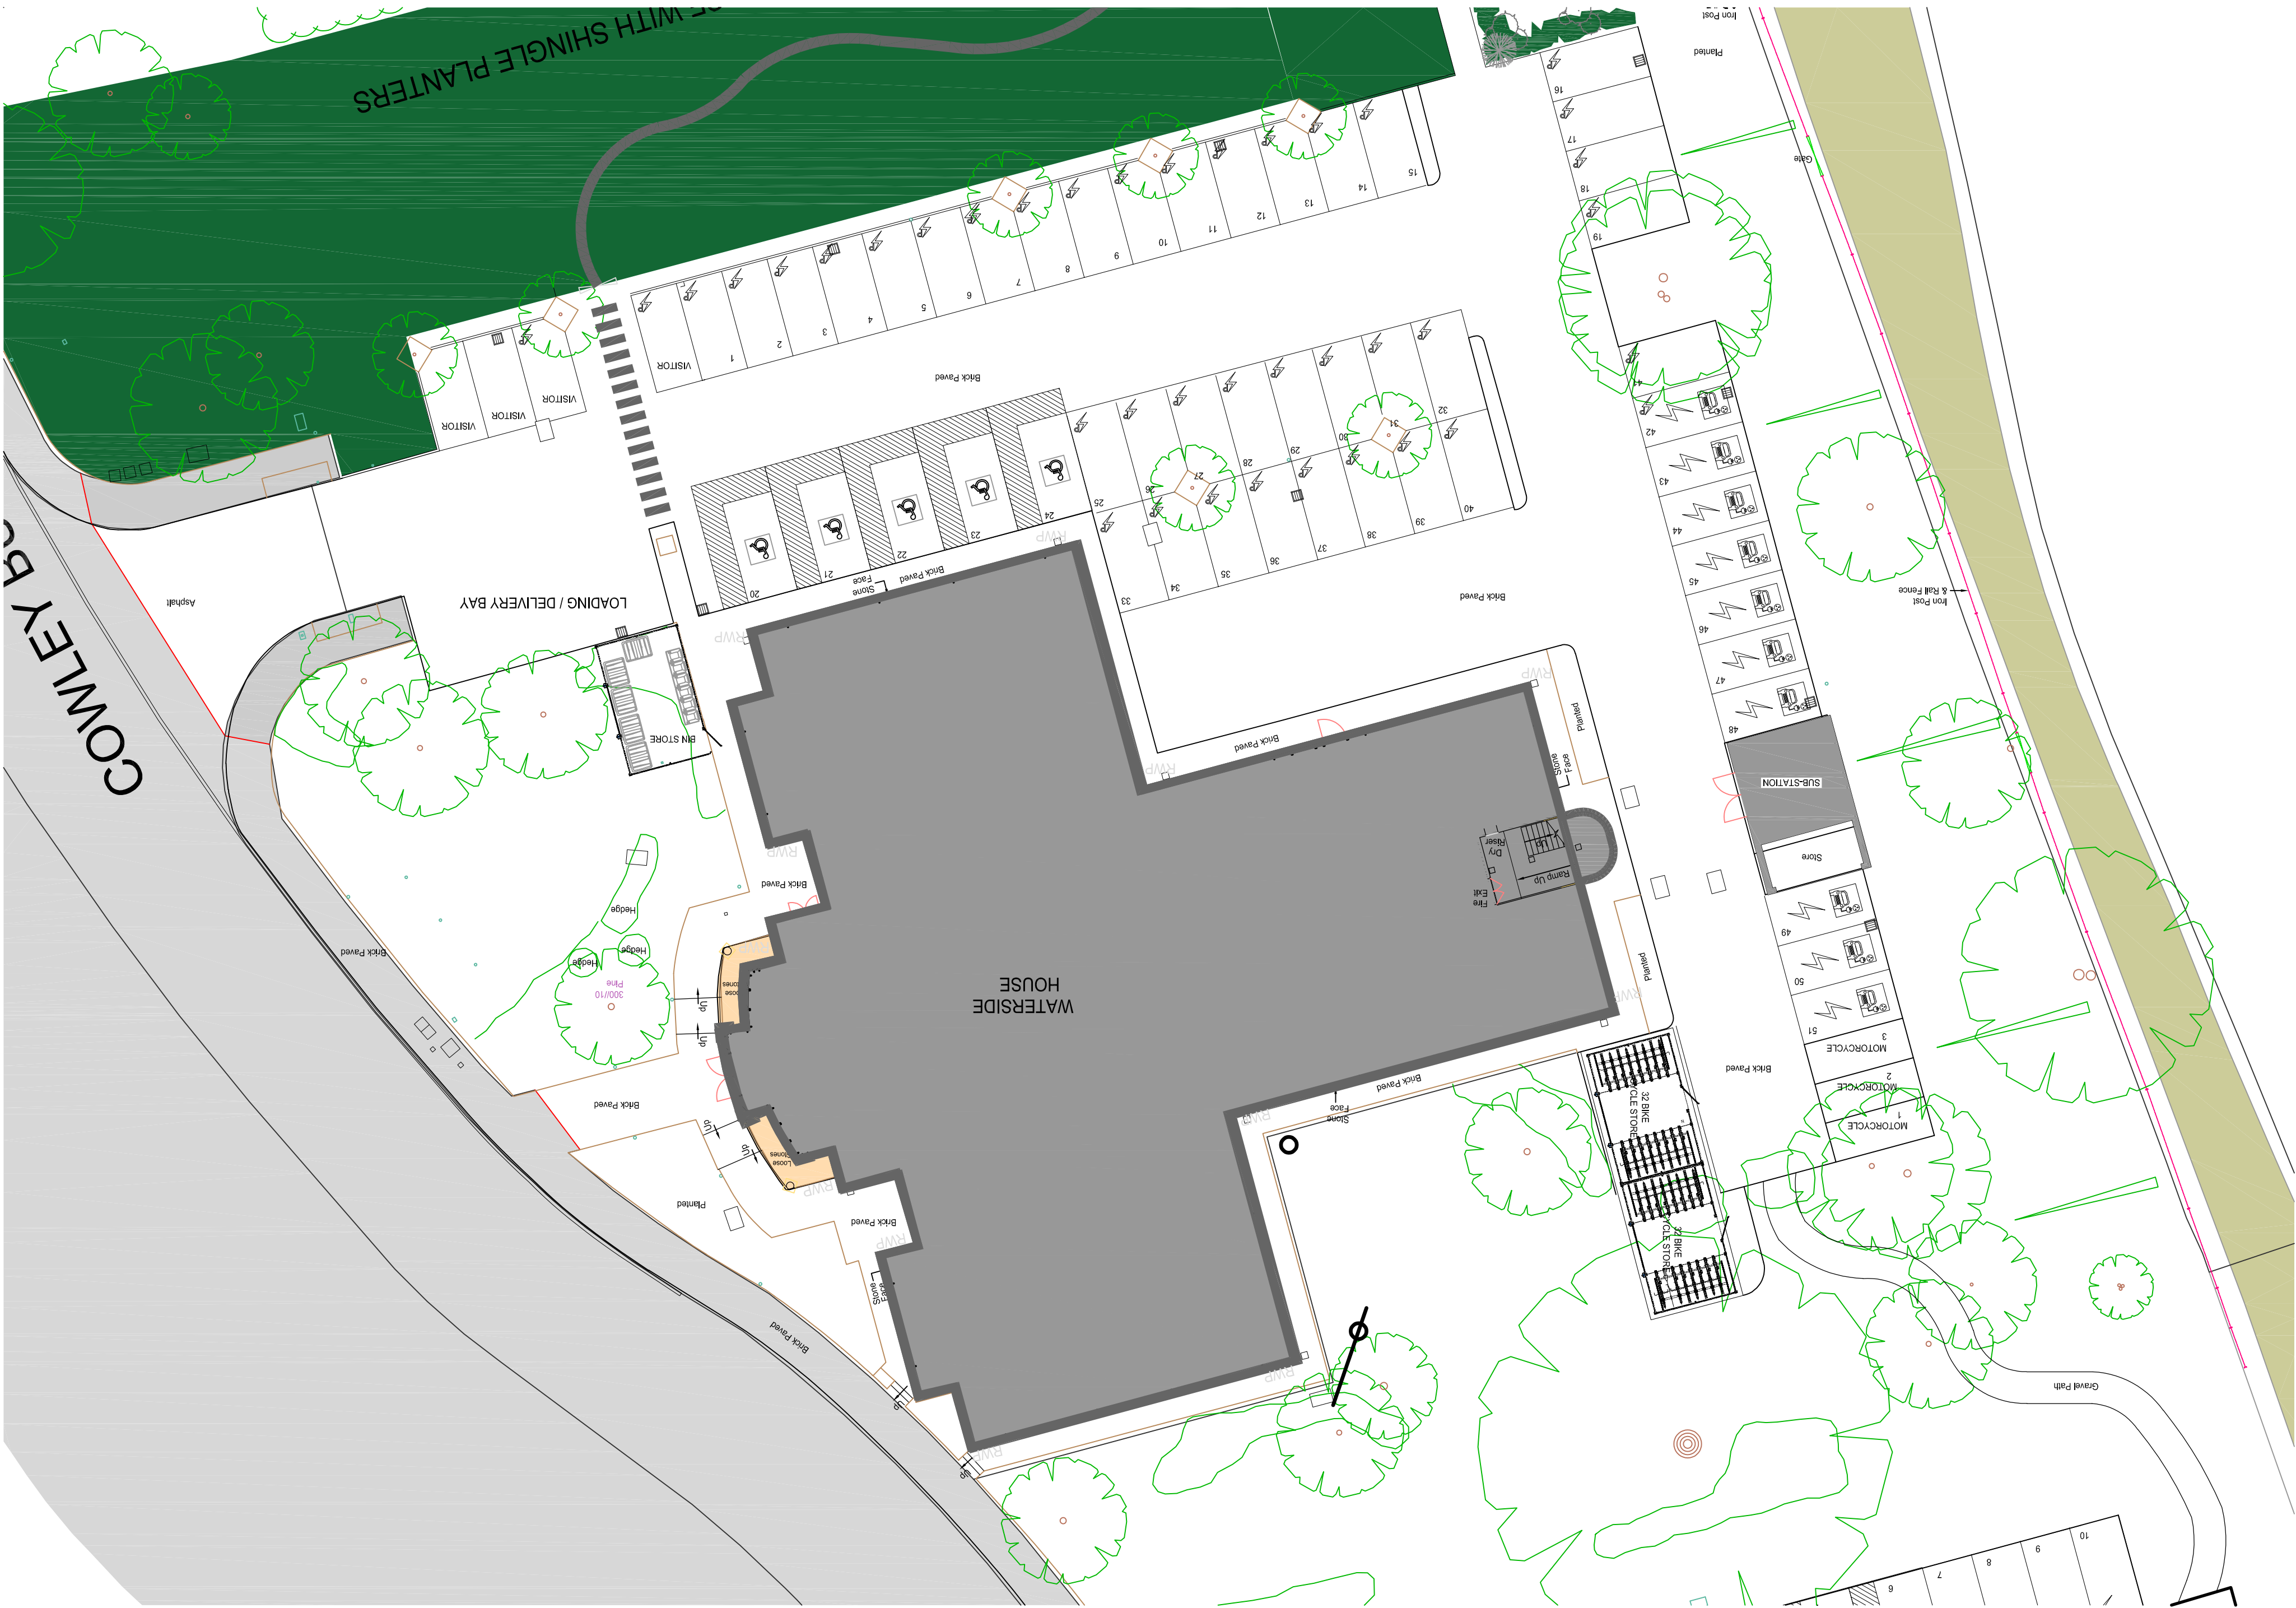


 

Notes:

do not scale.
dimensions are to be taken from this drawing.

drawings are to be taken from this drawing.

drawings are to be taken from this drawing.

Specification:

The contractor is to comply with current Building Regulations, British Standards and all other relevant legislation. The drawing must be checked and signed in conjunction with any structural or other relevant specialist and design recommendations provided.

note:
All drawings and schedules are subject to local authority approval, building regulations and other statutory approvals together with structural and civil engineers details, energy specialists' criteria, M & E, and other key specialists' details. Any tolerances and differential movement between elements is to be accommodated within the design. Final design is to be fully coordinated to ensure a robust solution to meet appropriate legislative standards.

note:
Final materials are to be fully in accordance with local authority approved materials schedule.

STOP HAND
Risk of falling.
Working platform (all protection measures relevant to the technique used for installation - e.g. if installed from the floor or from the scaffold working platform).

Heavy object.
Risk assessment for manual handling to be carried out based on the weight of the object and the distance it is to be moved. The drawing must be checked and signed in conjunction with any structural or other relevant specialist and design recommendations provided.

Revisions:

PLANNING

Client: Mr. J. Rohbart

Project: Conversion to residential
Waterside House

Description: Waterside House site plan



Head Office:
The Old Mill, Millers, 10 St Johns St,
Abingdon, Oxfordshire, OX14 3ET
Tel: 01873 851125 Fax: 01873 851127

Newport:
Newport, South Wales, NP20 4YQ
Tel: 01693 245000
E-mail: info@warchitects.co.uk
W: www.warchitects.co.uk

Drawn: 1:200 @A1
Date: 24 Jan 24
Sheet: 01

Job DWG. NO: JW1147 - SK 100

This drawing is copyright of the architect and may not be reproduced without licence.