

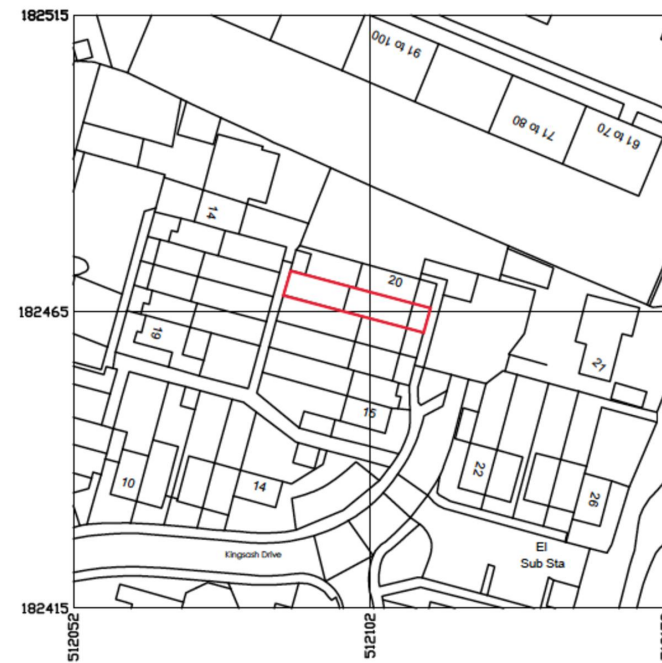
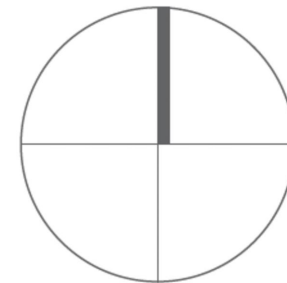
 


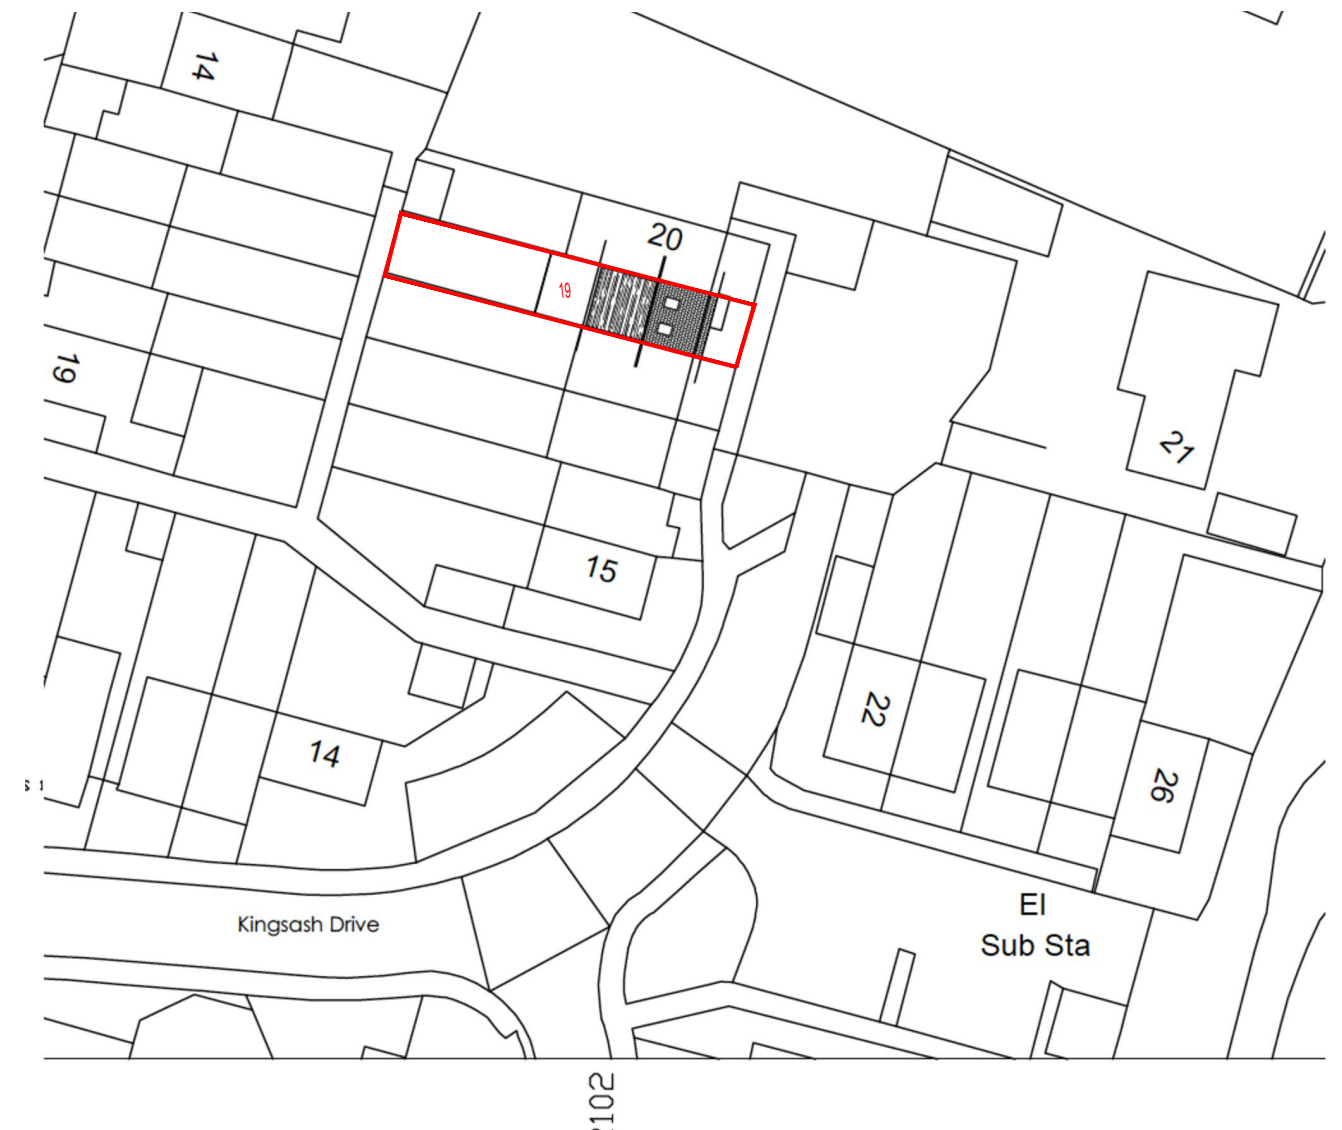


Produced on 14 March 2025 from the Ordnance Survey National Geographic Database and incorporating surveyed revision available at this date. This map shows the area bounded by 512052 182415, 512152 182415, 512152 182515, 512052 182515, 512052 182415. Crown copyright and database rights 2025 OS 100054135. Supplied by copla ltd trading as UKPlanningMaps.com a licensed Ordnance Survey partner. Data licence expires 14 March 2026. Unique plan reference: v1f//1224909/1644822

 


2 Proposed Block Plan

SCALE: 1:500


	PROJECT:	19 Kingsash Drive Yeading	DRAWN BY:	P.S.	DRAWING TITLE:		 ArchDezine Limited archdeziner7@gmail.com
	PROPOSED LOFT CONVERSION WITH REAR DORMER EXTENSION		DATE:	05/06/2025	LOCATION AND BLOCK PLAN		
			SCALE:	AS SHOWN@A3	DRAWING NUMBER:	KD-01	
			FILENAME:	25027			

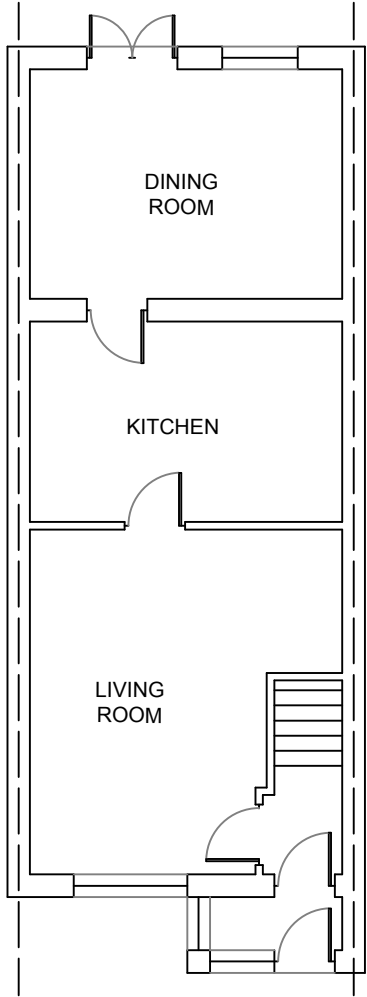


EXISTING GROUND FLOOR PLAN

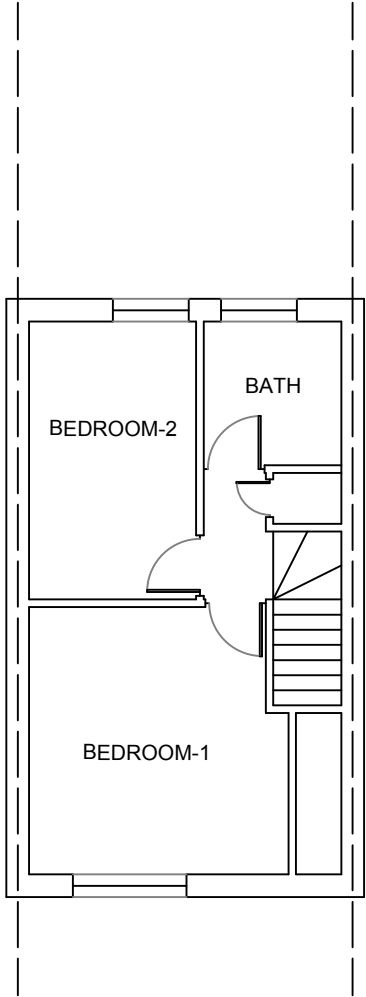



EXISTING FIRST FLOOR PLAN

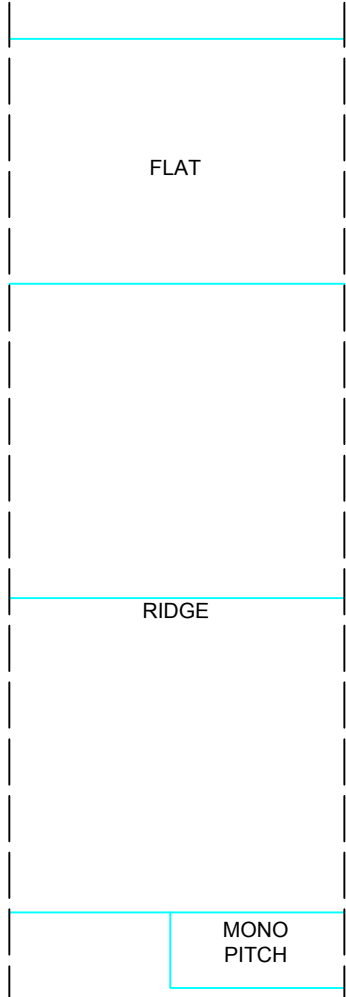


EXISTING ROOF PLAN

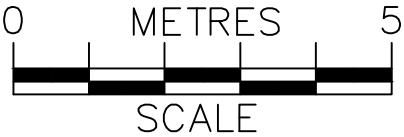

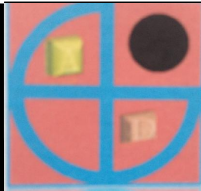
	PROJECT:	19 Kingsash Drive Yeading	DRAWN BY:	P.S.	DRAWING TITLE:		 ArchDezine Limited archdeziner7@gmail.com
	PROPOSED LOFT CONVERSION WITH REAR DORMER EXTENSION		DATE:	05/06/2025	EXISTING PLANS		
			SCALE:	1:100@A3			
			FILENAME:	25027	DRAWING NUMBER:	KD-02	

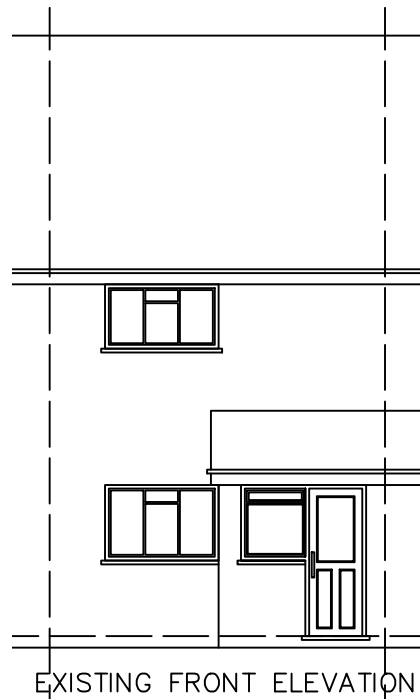


EXISTING FRONT ELEVATION

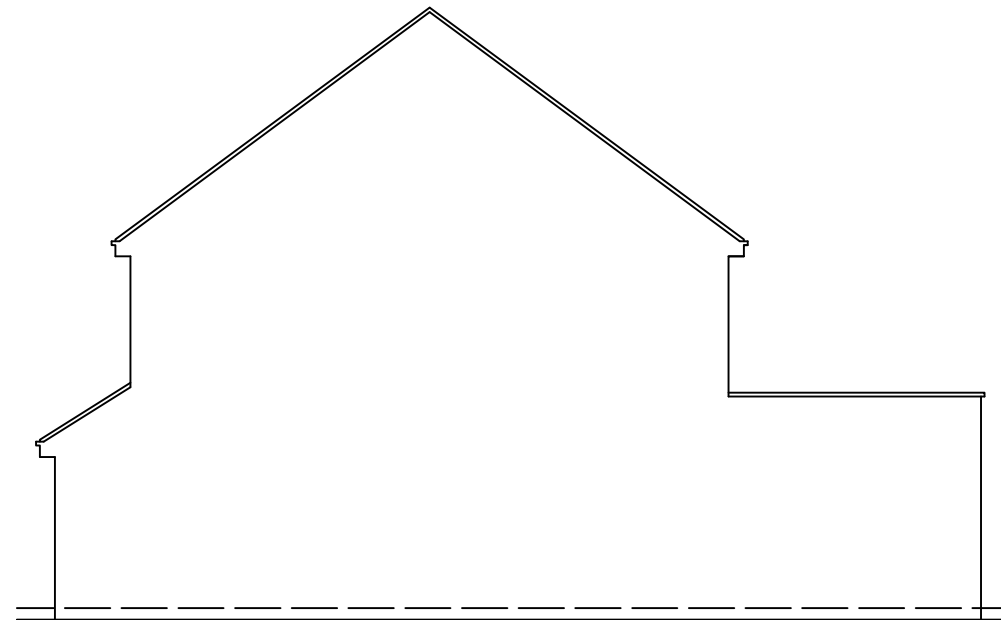


EXISTING SIDE-1 ELEVATION

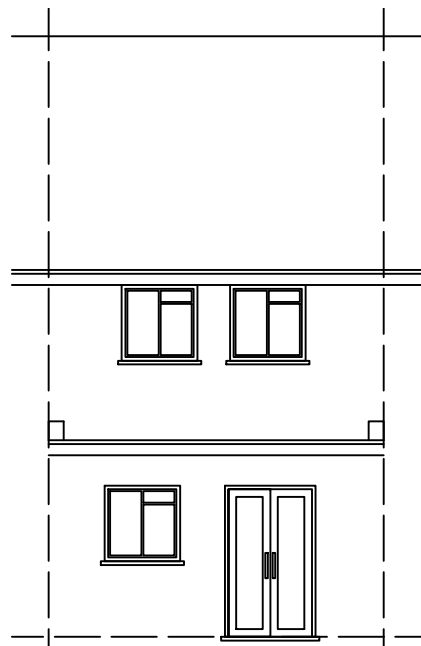



EXISTING REAR ELEVATION

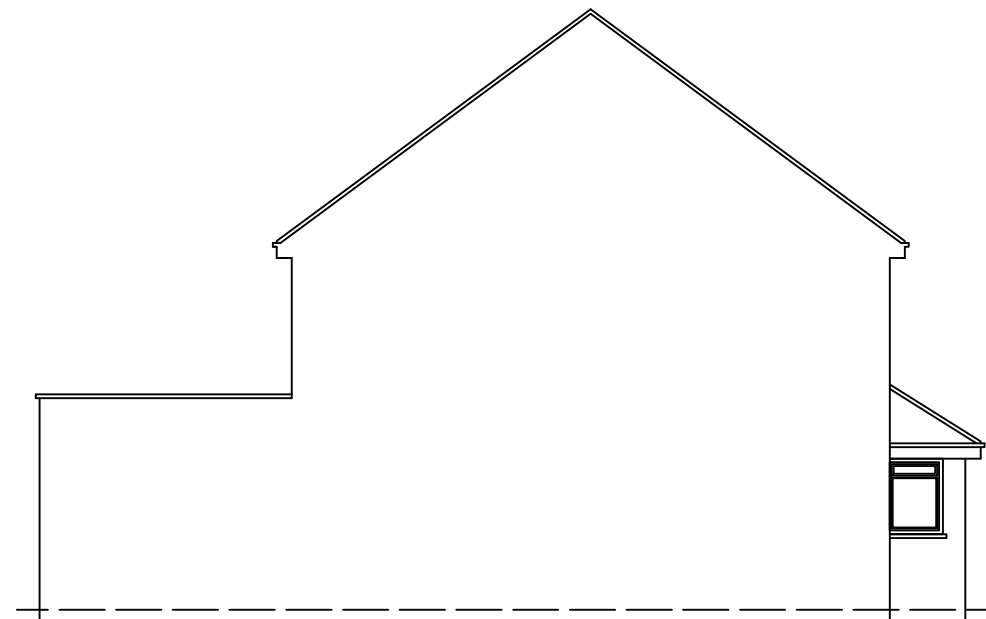


EXISTING SIDE-2 ELEVATION

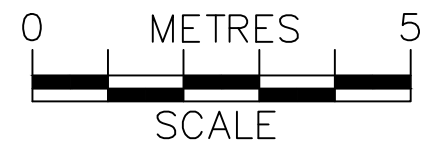

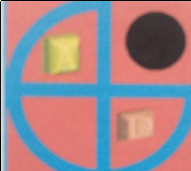
	PROJECT:	19 Kingsash Drive Yeading	DRAWN BY:	P.S.	DRAWING TITLE:		ArchDezine Limited archdeziner7@gmail.com
	PROPOSED LOFT CONVERSION WITH REAR DORMER EXTENSION		DATE:	05/06/2025	EXISTING ELEVATIONS		
			SCALE:	1:100@A3	DRAWING NUMBER:	KD—03	
			FILENAME:	25027			

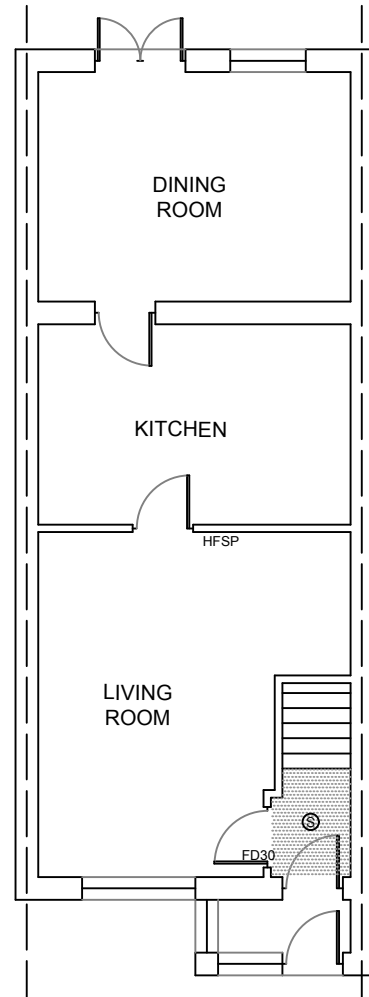


PROPOSED GROUND FLOOR PLAN

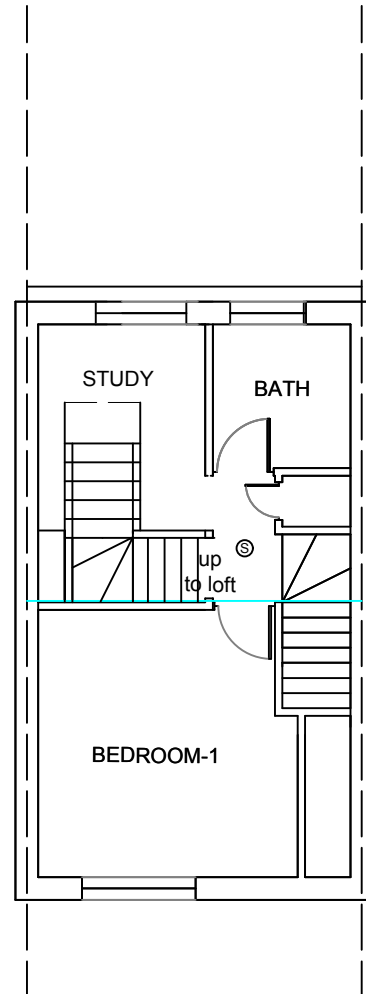


PROPOSED FIRST FLOOR PLAN

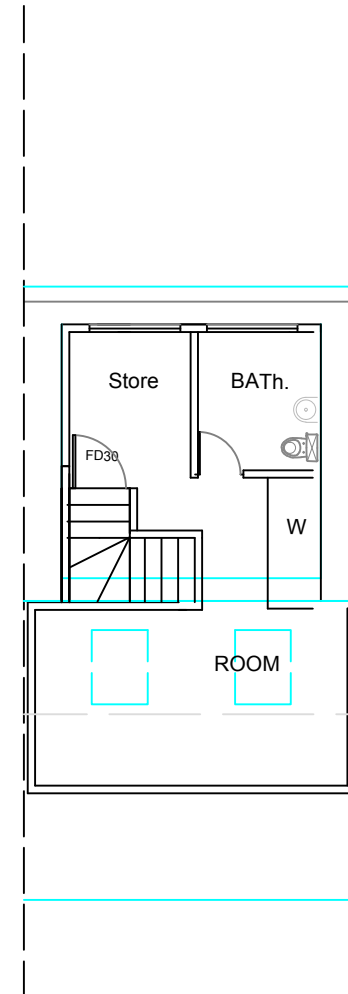


PROPOSED LOFT FLOOR PLAN

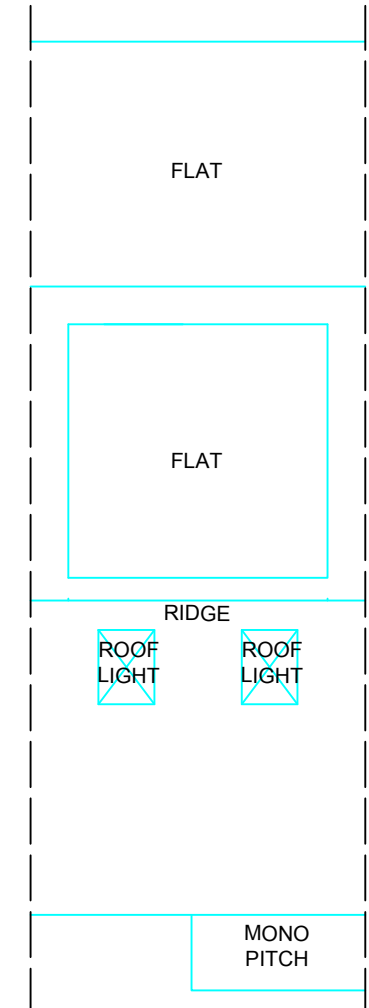


PROPOSED ROOF PLAN

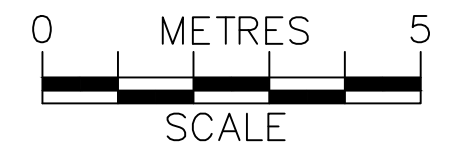


	PROJECT:	19 Kingsash Drive Yeading	DRAWN BY:	P.S.	DRAWING TITLE:		ArchDezine Limited archdeziner7@gmail.com
	PROPOSED LOFT CONVERSION WITH REAR DORMER EXTENSION		DATE:	05/06/2025	PROPOSED PLANS		
			SCALE:	1:100@A3			
			FILENAME:	25027	DRAWING NUMBER:	KD-04	

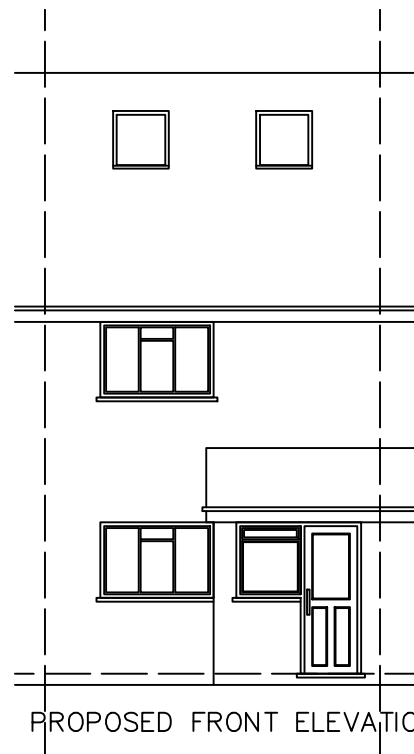


PROPOSED FRONT ELEVATION

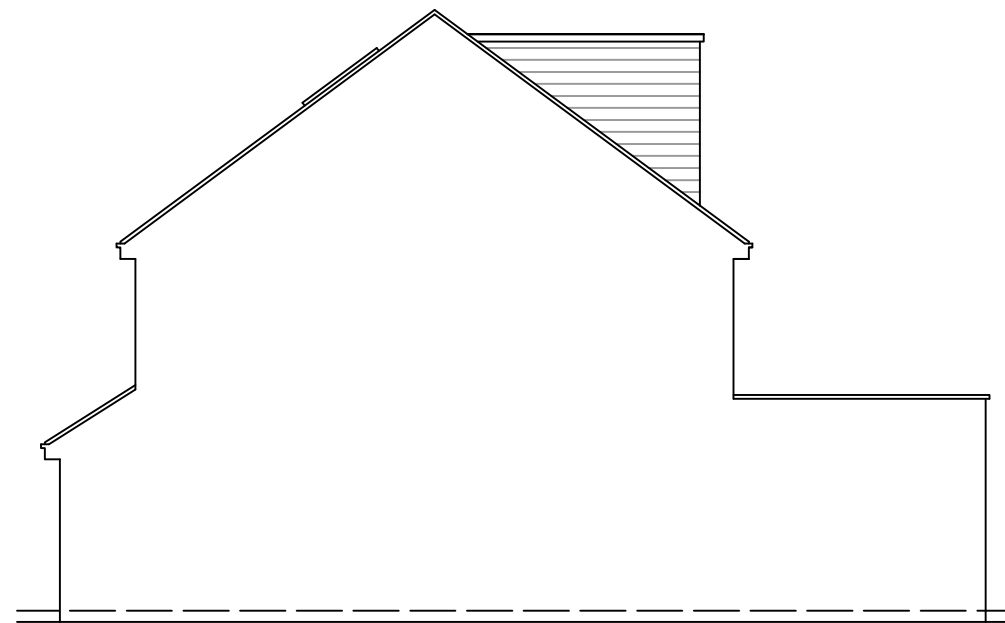


PROPOSED SIDE-1 ELEVATION

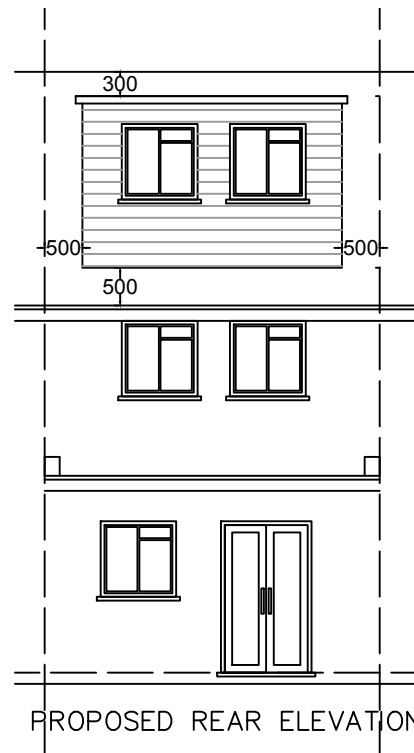

PROPOSED REAR ELEVATION

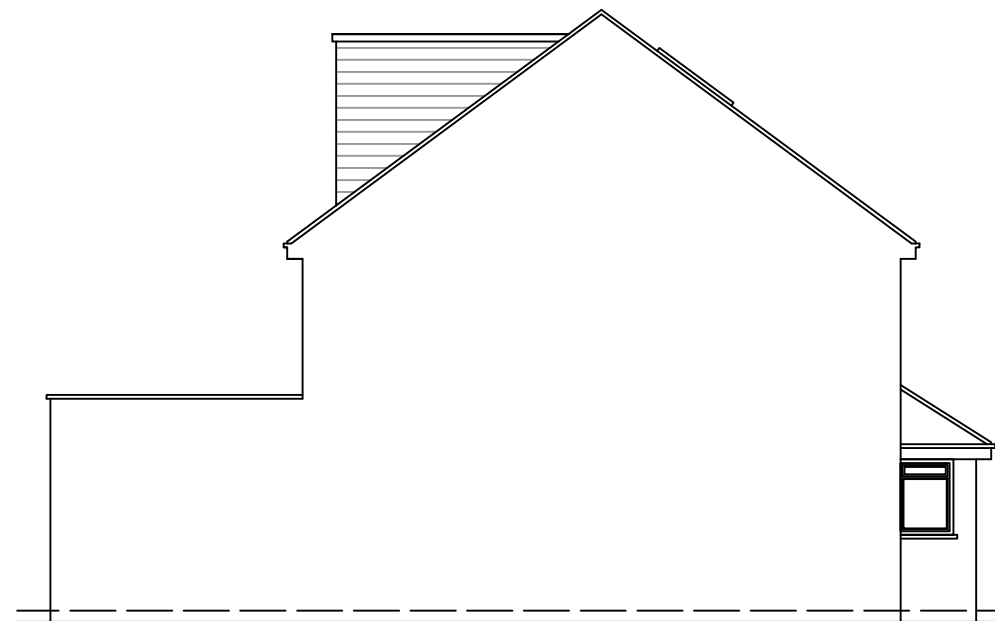

PROPOSED SIDE-2 ELEVATION

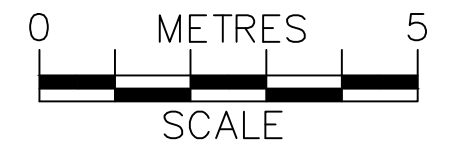

	PROJECT:	19 Kingsash Drive Yeading	DRAWN BY:	P.S.	DRAWING TITLE:		ArchDezine Limited archdeziner7@gmail.com
	PROPOSED LOFT CONVERSION WITH REAR DORMER EXTENSION		DATE:	05/06/2025	PROPOSED ELEVATIONS		
			SCALE:	1:100@A3	DRAWING NUMBER:	KD-05	
			FILENAME:	25027			