

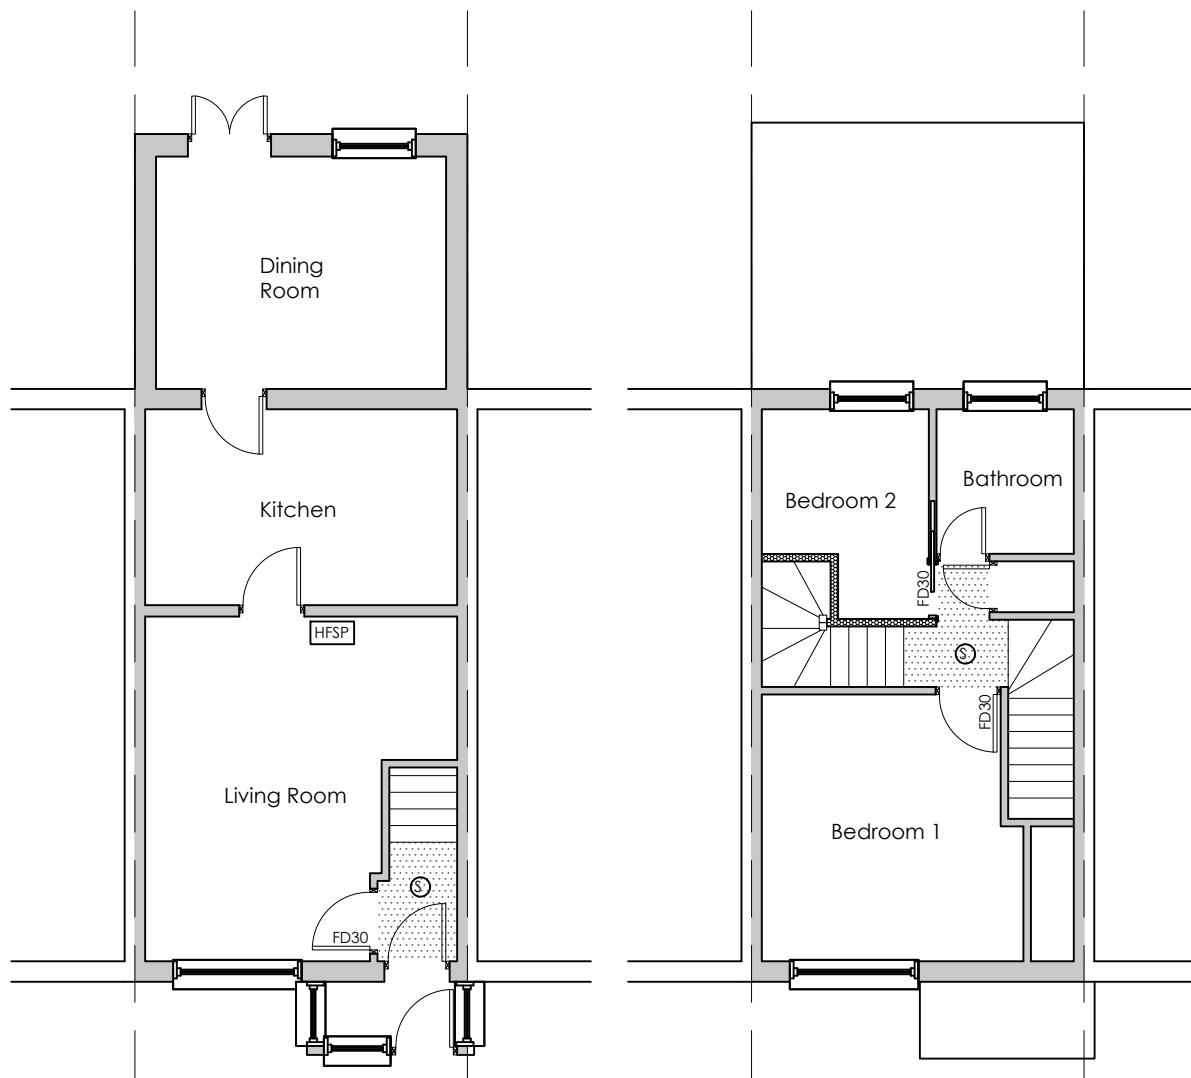


Scale 1:100

 


1 Proposed Ground Floor  
SCALE: 1:100

2 Proposed First Floor  
SCALE: 1:100

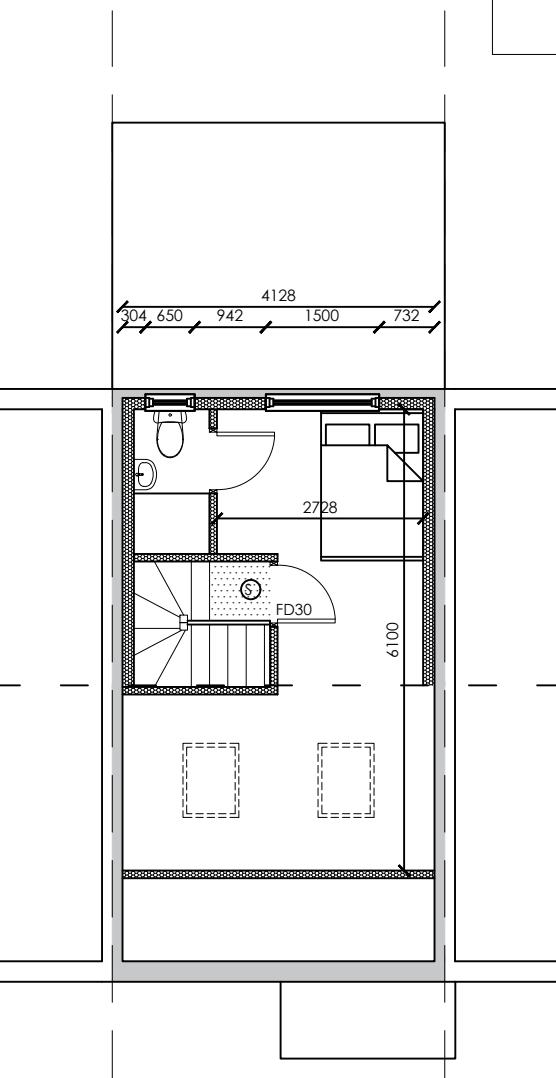

3 Proposed Loft Floor  
SCALE: 1:100

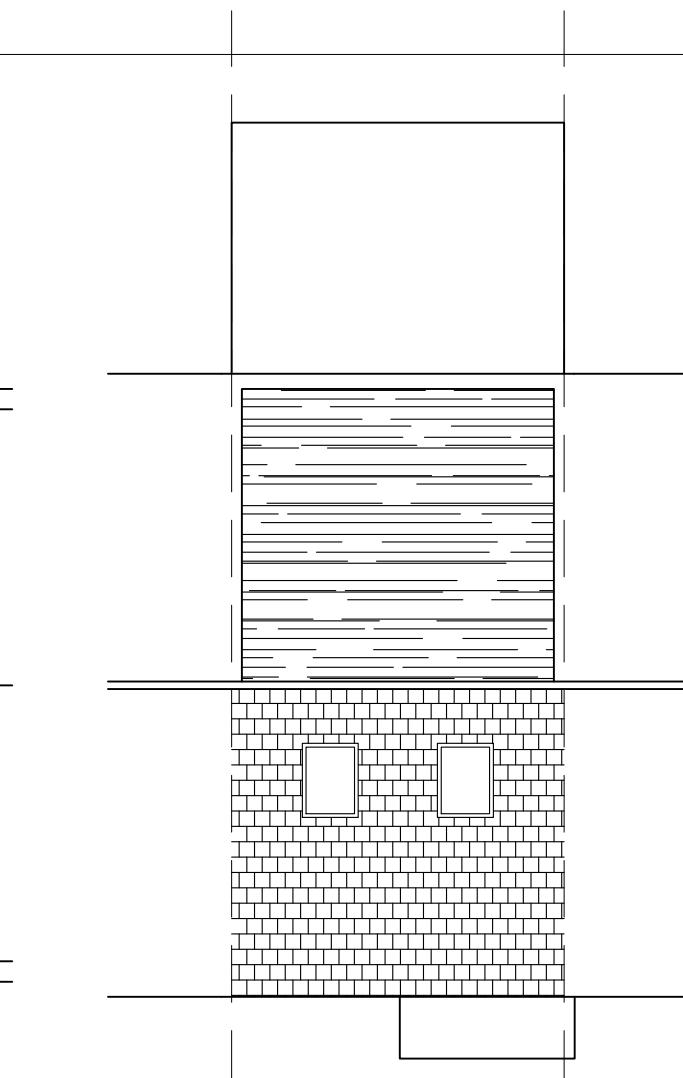

4 Proposed Roof Plan  
SCALE: 1:100

(S) Smoke Detector  
(H) Heat Detector  
HFSP Home Fire Safety Pack  
Protected Fire Route

Notes:

1. THIS DRAWING IS COPYWRITTEN AND IT MAY NOT BE REPRODUCED IN WHOLE OR PART OR USED FOR THE MANUFACTURE OF ANY ARTICLE WITHOUT THE EXPRESS PERMISSION OF THE COPYRIGHT HOLDERS.
2. WORK TO FIGURED DIMENSIONS ONLY.
3. THIS DRAWING IS TO BE READ IN CONJUNCTION WITH ALL RELEVANT ARCHITECT'S AND ENGINEER'S DRAWINGS AND SPECIFICATIONS.
4. ALL PROPOSED MATERIALS ARE TO MATCH THE EXISTING. BRICKWORK TO MATCH AS CLOSELY TO THE EXISTING, ROOF TILES TO MATCH EXISTING, GLAZING TO MATCH EXISTING.
5. GLAZING SHOWN ON THE BOUNDARY IS TO CONTAIN OBSCURED GLASS

REV:	DESCRIPTION:	BY:	DATE:
STATUS: Planning			

**MSD**  
MSD Design + Build

CLIENT: Mr & Mrs Odulana  
19 Kingsash Drive  
Hayes  
UB4 9RG

ARCHITECT: MSD Design & Build  
E: msdbuilddesign@gmail.com  
T: 07849966744

SITE: 19 Kingsash Drive  
Hayes

TITLE: Proposed Floor Plans

SCALE AT A3: 1:100 DATE: Feb 2025 DRAWN: CHECKED:

PROJECT NO: 19KD DRAWING NO: 19KD/004/PL REVISION: A