



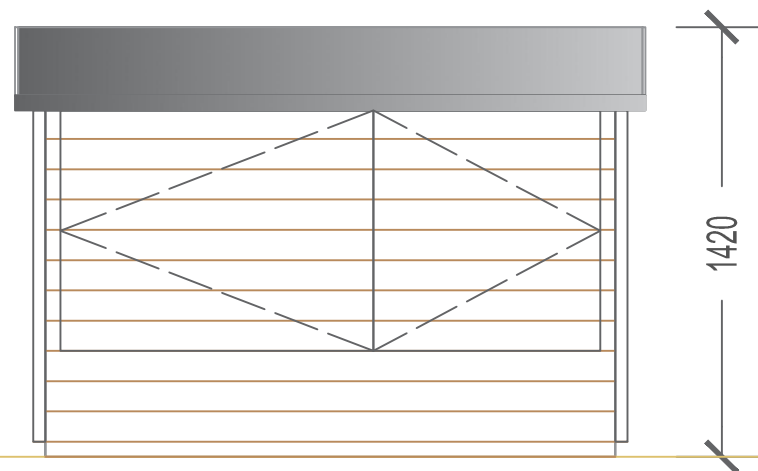


Side Elevation



Front Elevation

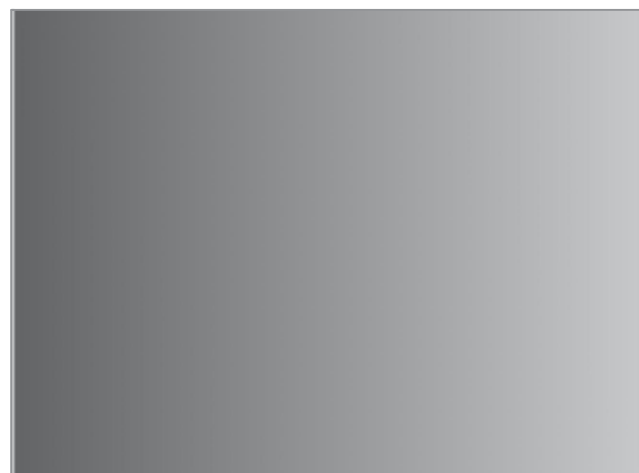

Plan Of Lid

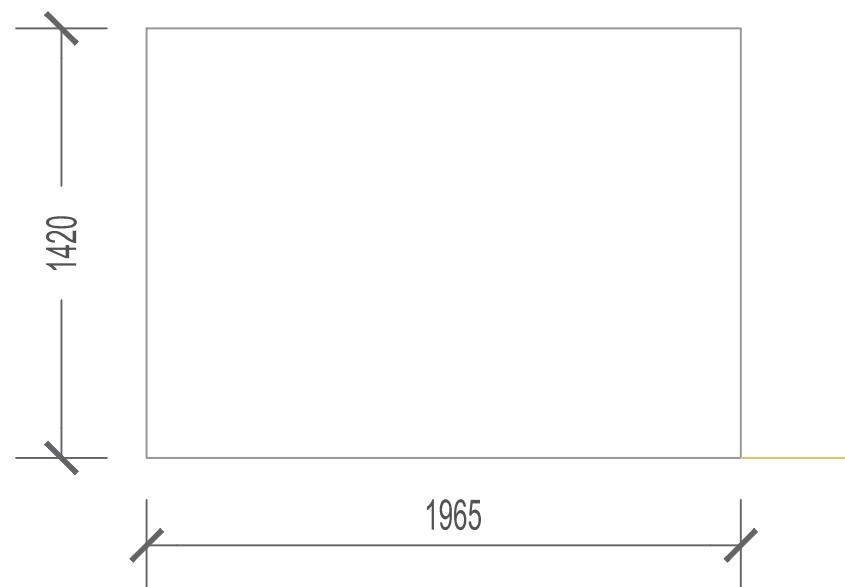

Plan

Proposed Storage Box

New storage boxes to match existing supplied by Harlow or similar quality constructed of treated softwood timber framing & horizontal timber cladding with hinged lid finished with dark grey roofing felt & edged with timber lip to secure felt in place. Corners of box strengthened & protected with powder coated steel angle. Supplied with a quality haspe & lock.

Planning Drawing Issue

REV A 10/07/20 LB. Refuse bin store removed from drawing & scale changed



Aquavista Watersides Ltd., Support Centre,
Sawley Waterside & Marina,
Tamworth Rd,
Long Eaton,
Nottingham
NG10 3AE

0115 9077 400

www.aquavista.com

Drg Title:

Packet Boat Marina Proposed Bin Enclosure & Storage Box

Scale: 1:25@A3

Date: 28/10/19

Drawn: LB

Checked: MF

CAD Ref:

C:\Users\LBriagg\British Waterways Marinas\BWML - Operations\Projects\Capital Projects\P267 Packet Boat Bins & Parking\Drawings\P267-PAC-01 Packet Boat brand amendments

Drawing No:

P267-PB-10

Revision:

A