




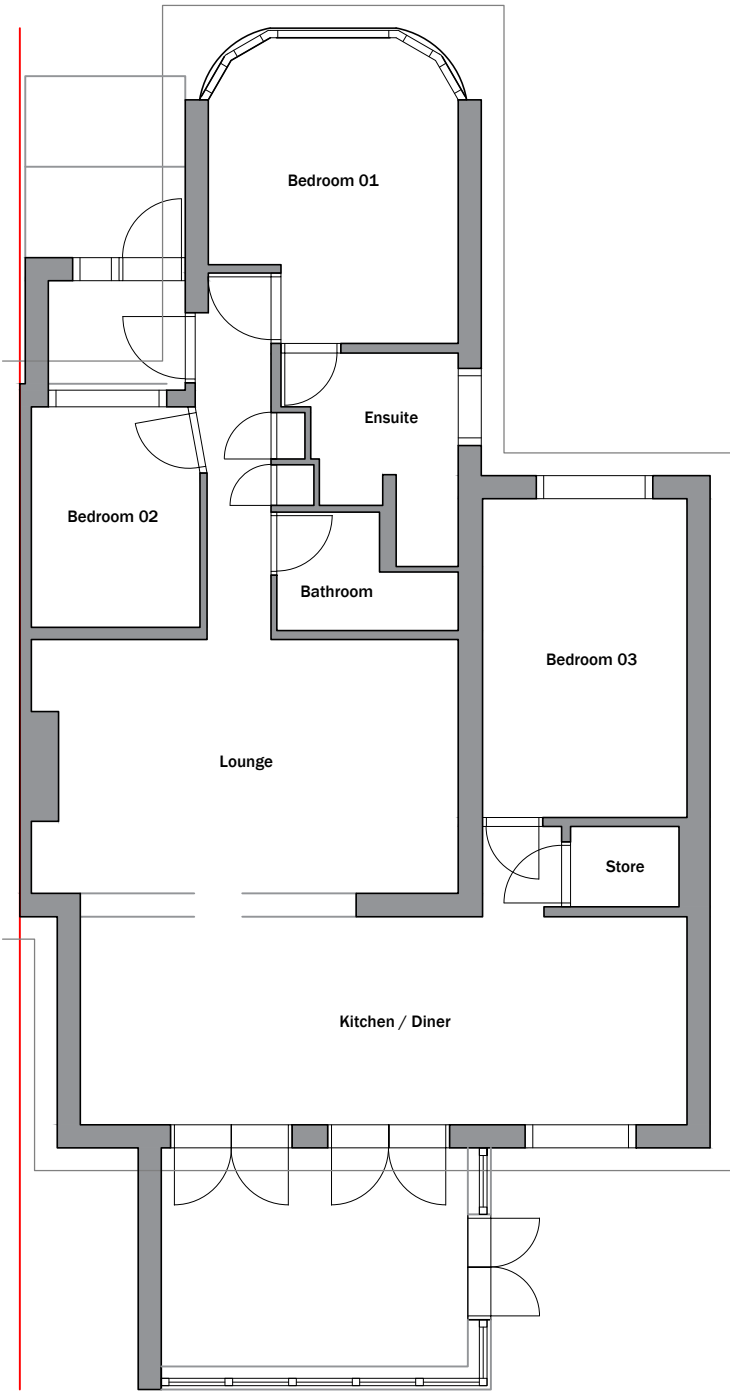

EXISTING GROUND FLOOR PLAN
1:100

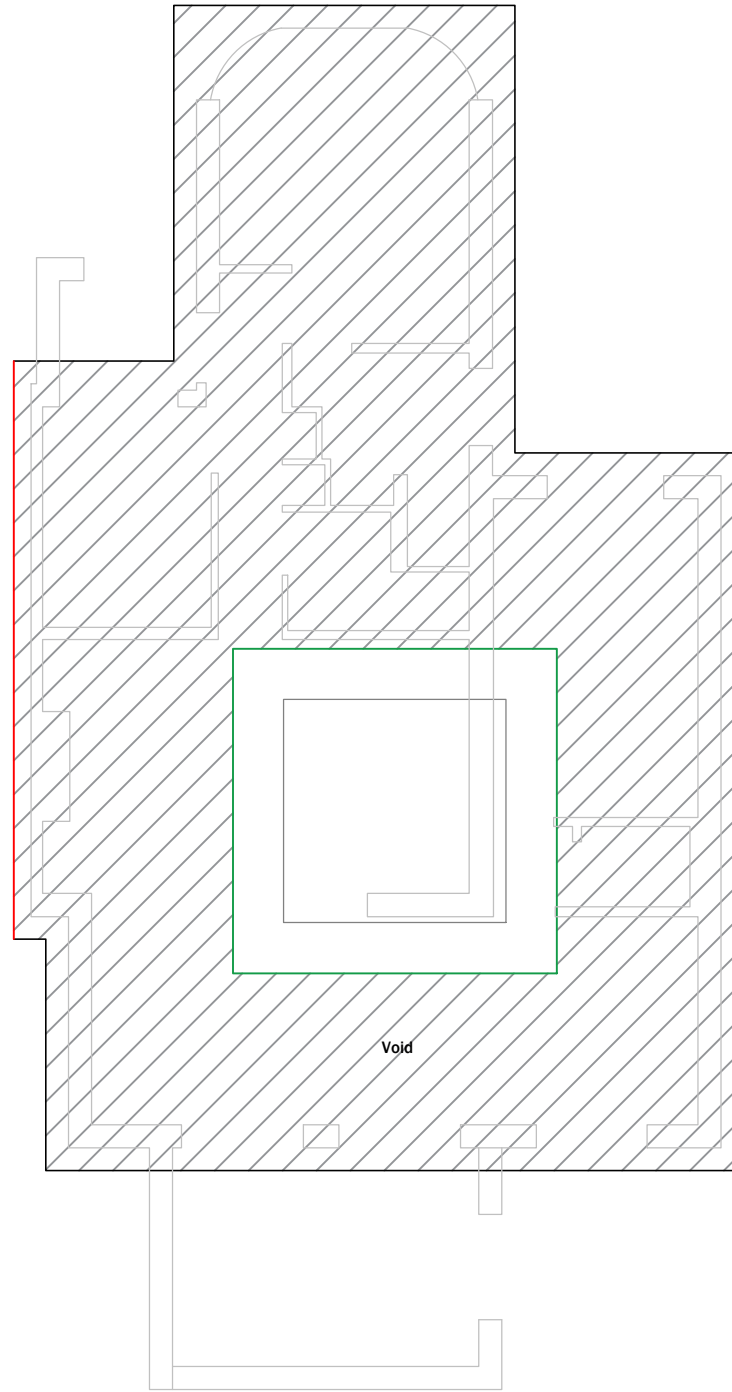

EXISTING FIRST FLOOR PLAN
1:100

 

PLANNING

Rev	Description	Date	Drwn	Chkd
-----	-------------	------	------	------



SUITE 212 - SECOND FLOOR - CITIBASE LOCAL HALESOWEN - NEW ROAD
HALESOWEN - WEST MIDLANDS - B63 3HY - TEL: 0121 630 2263

Client
-

Project
35 WINDERMERE AVENUE
HA4 9RG

Title
EXISTING FLOOR PLANS

Scale 1:100 @ A3	Date 25.08.22
---------------------	------------------

Drawing Number 50062 - 04 - 02	Revision
-----------------------------------	----------

Drawn CB	Checked JG	
-------------	---------------	--