




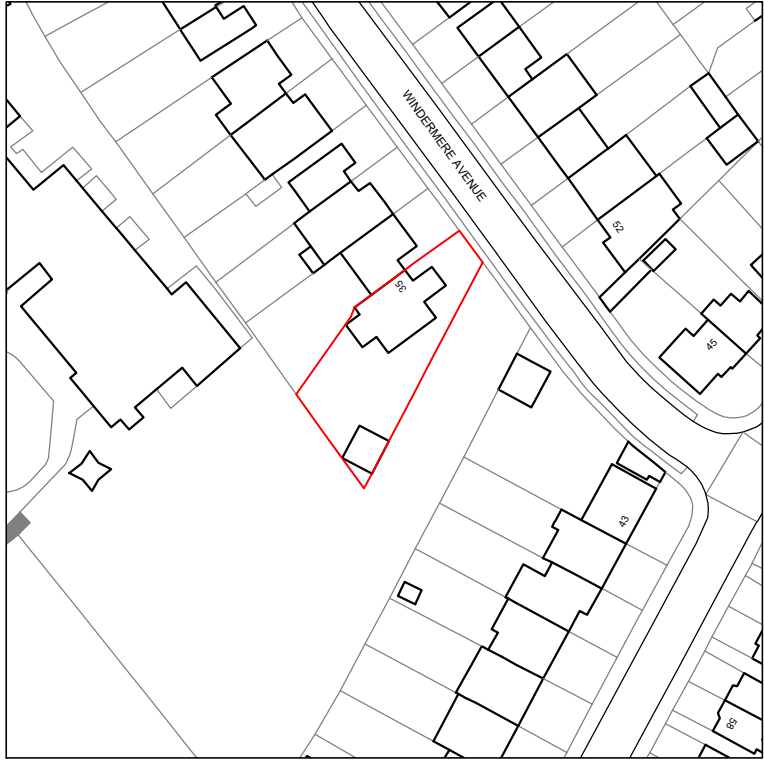



LOCATION PLAN
1:1250

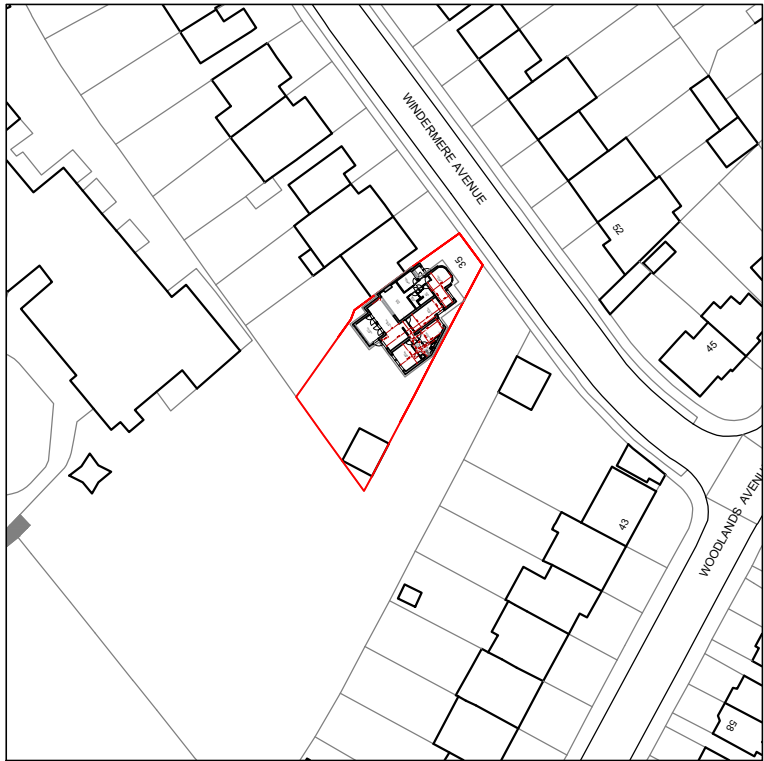

PROPOSED SITE PLAN
1:1250

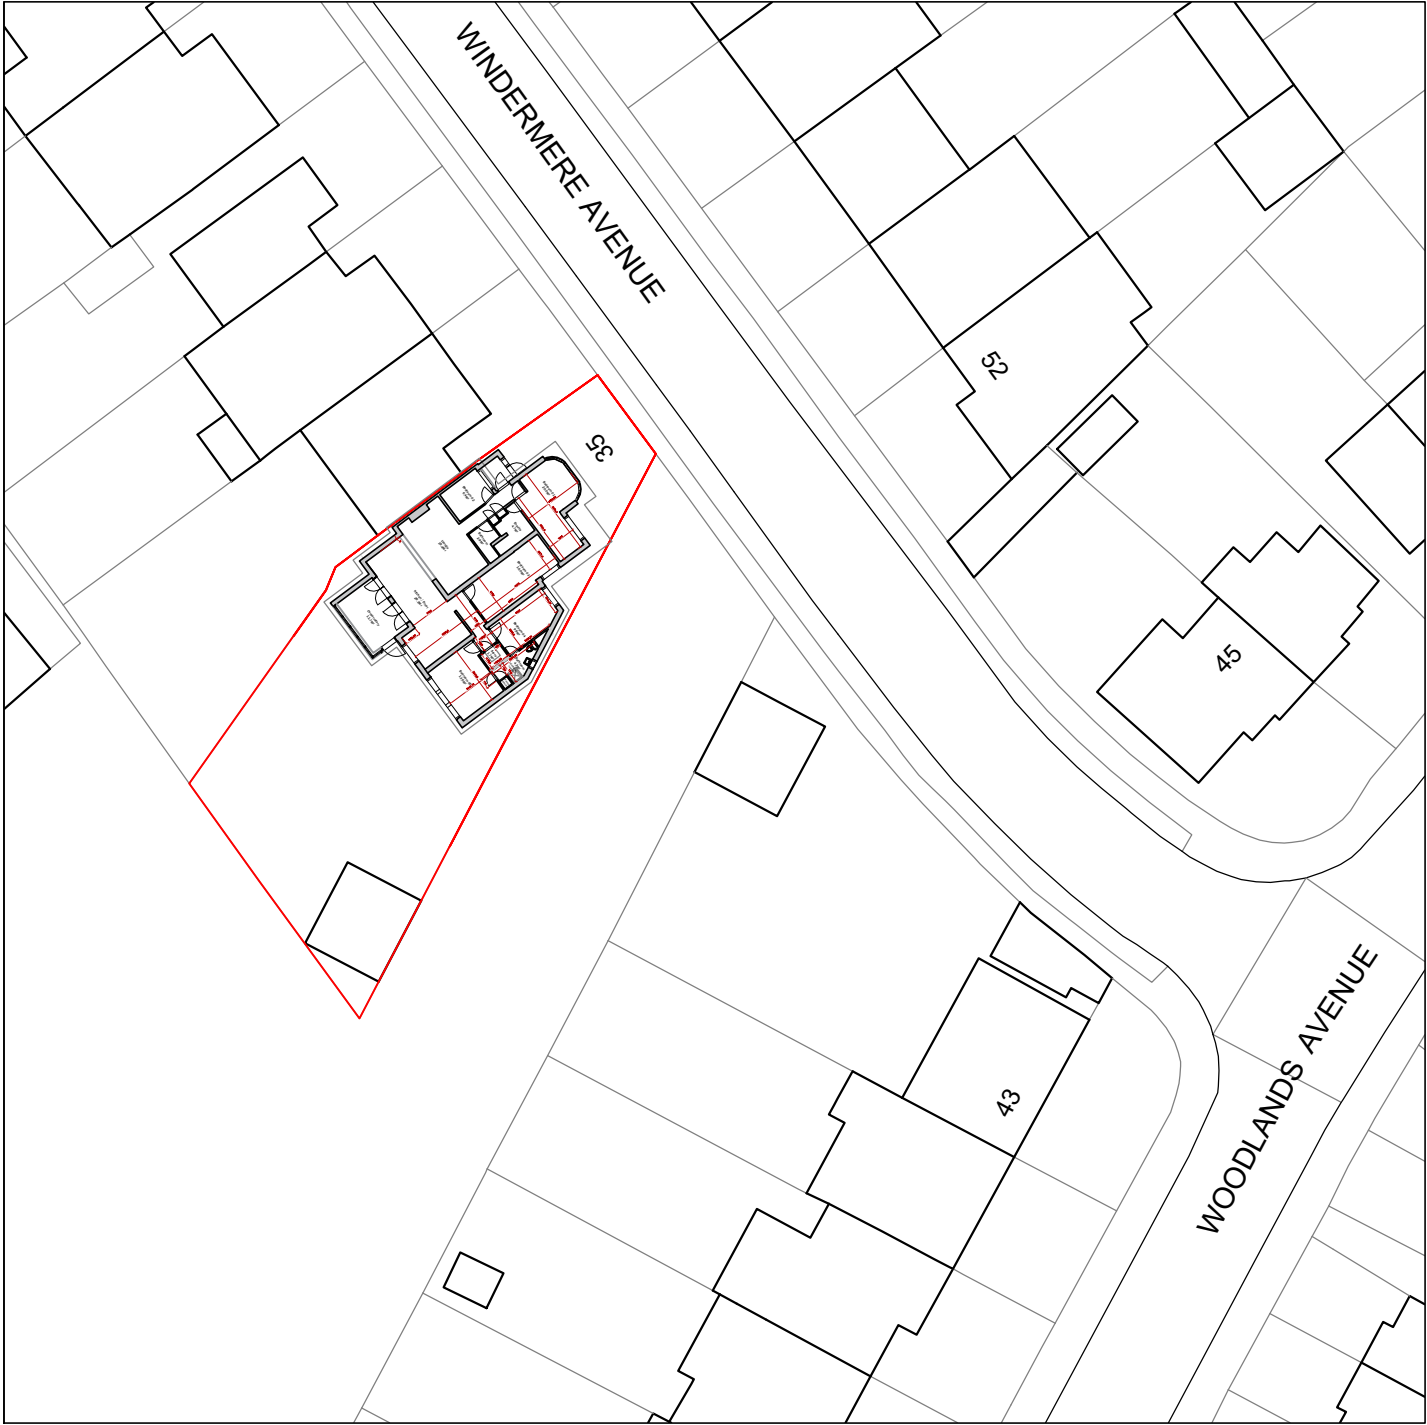

PROPOSED BLOCK PLAN
1:500

  

PLANNING

Rev	Description	Date	Drwn	Chkd
 SUITE 212 - SECOND FLOOR - CITIBASE LOCAL HALESOWEN - NEW ROAD HALESOWEN - WEST MIDLANDS - B63 3HY - TEL: 0121 630 2263				
Client -				
Project 35 WINDERMERE AVENUE HA4 9RG				
Title LOCATION SITE & BLOCK PLAN				
Scale AS @ A3			Date 24.04.2023	
Drawing Number 50062 - 04 - 01			Revision C	
Drawn OM		Checked JG		