




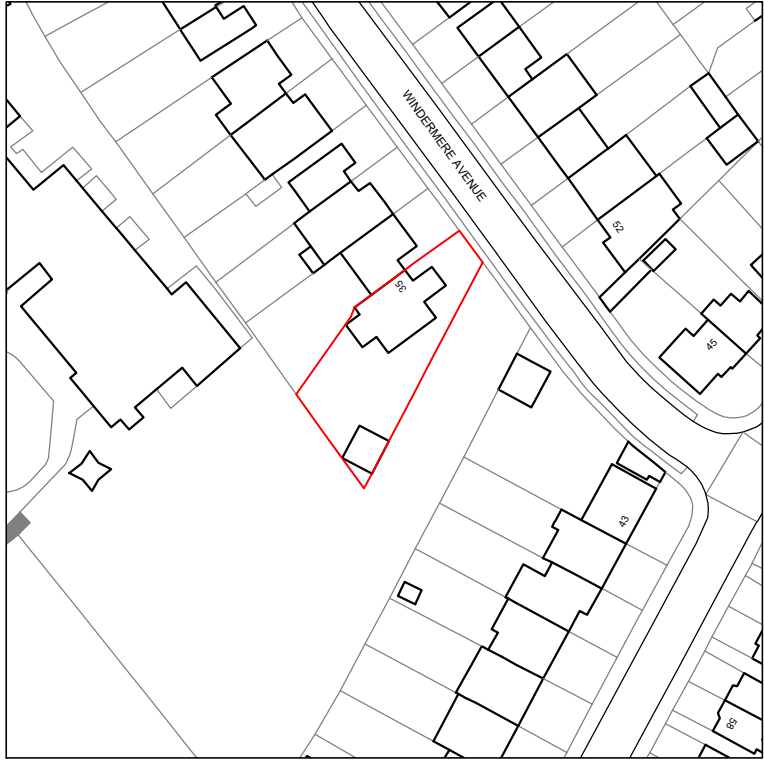



LOCATION PLAN
1:1250

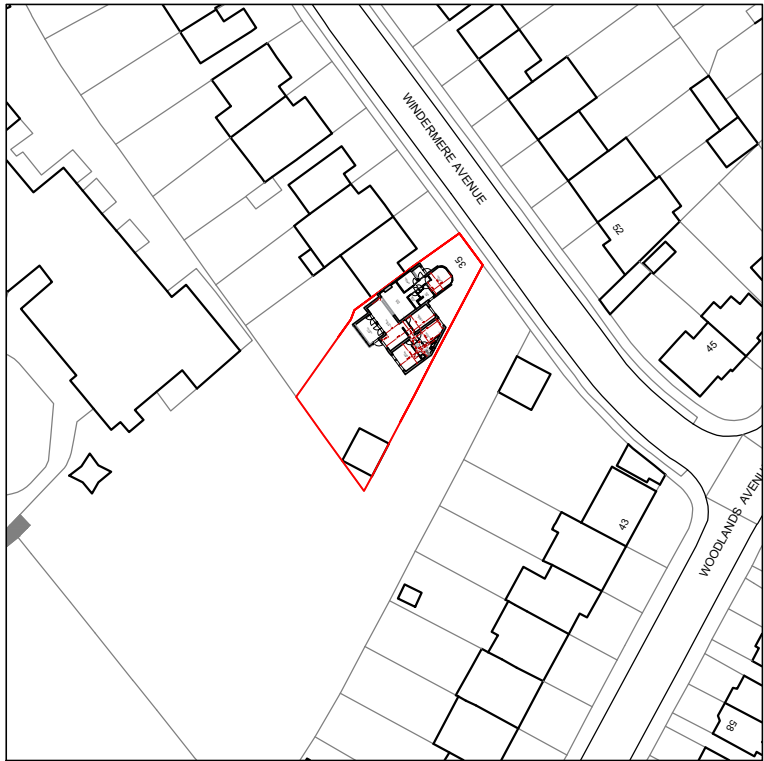

PROPOSED SITE PLAN
1:1250

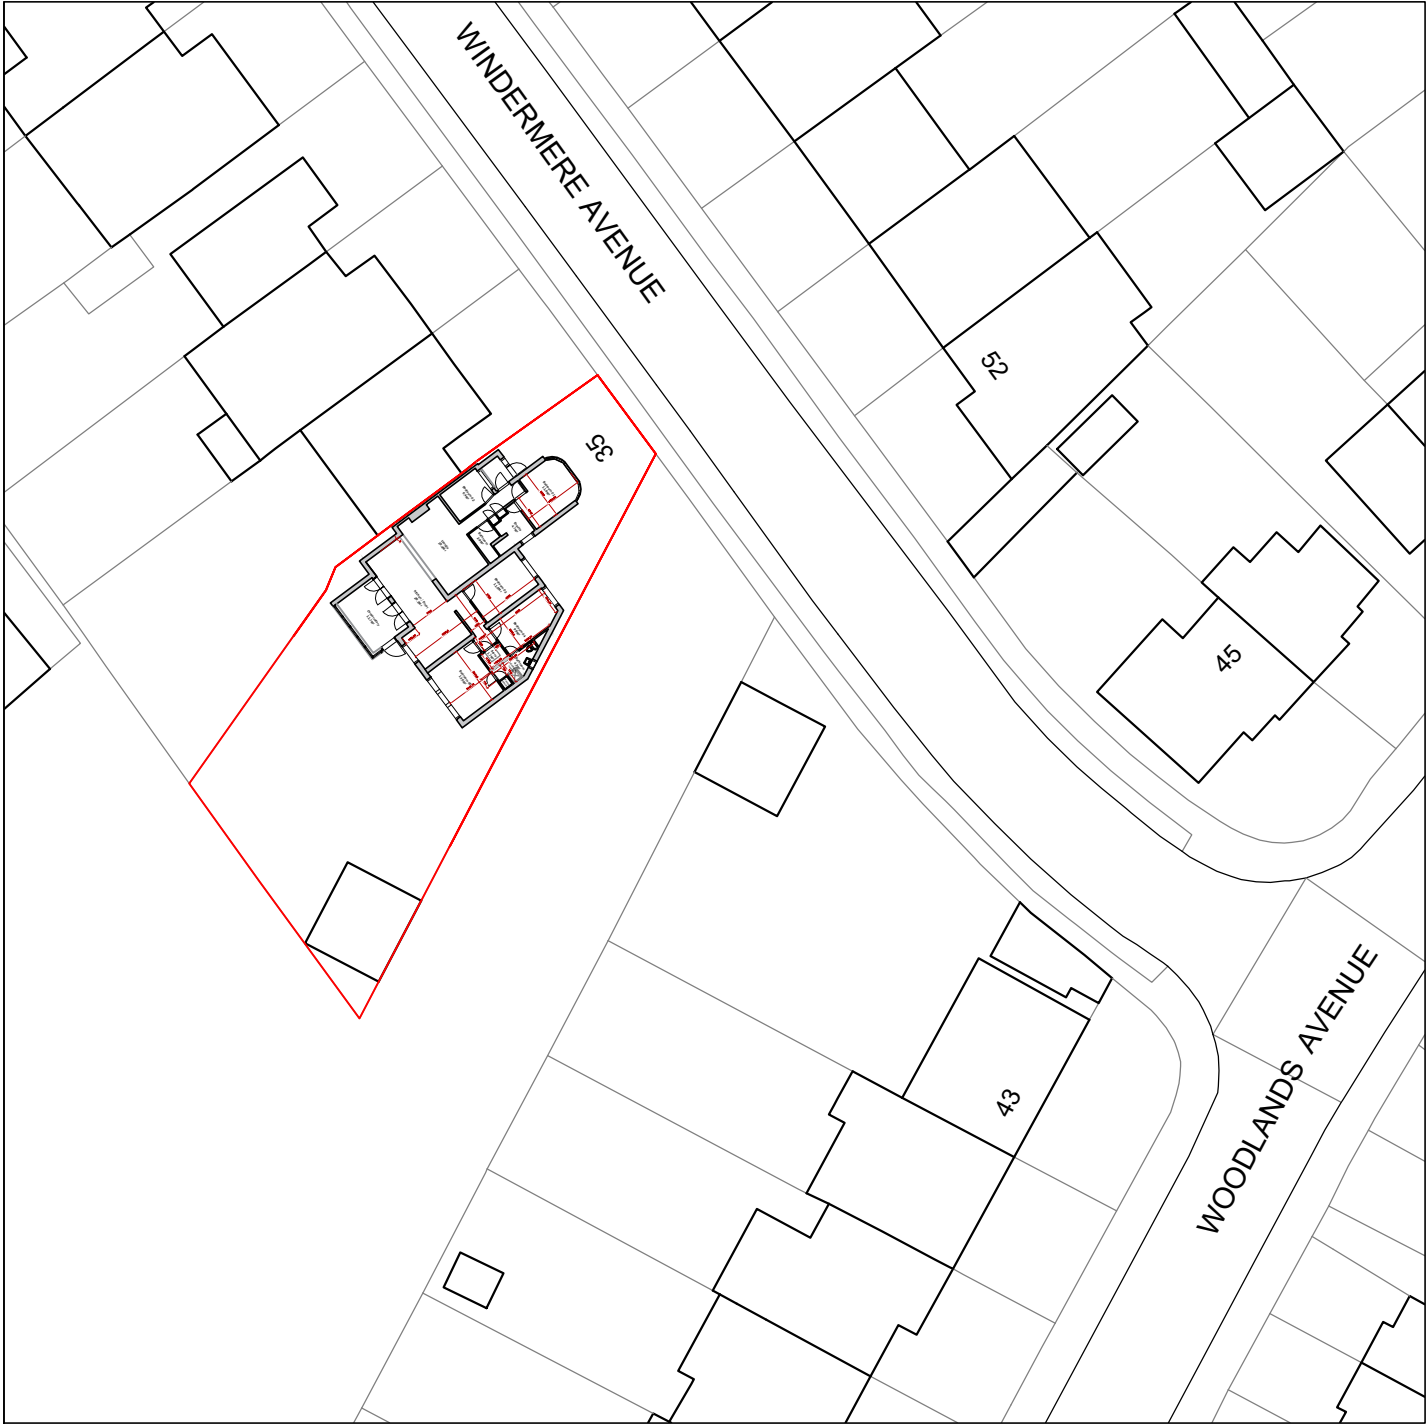

PROPOSED BLOCK PLAN
1:500

  

PLANNING

Rev	Description	Date	Drwn	Chkd
P I U C Architectural Design Solutions				
SUITE 212 - SECOND FLOOR - CITIBASE LOCAL HALESOWEN - NEW ROAD HALESOWEN - WEST MIDLANDS - B63 3HY - TEL: 0121 630 2263				
Client				
-				
Project				
35 WINDERMERE AVENUE HA4 9RG				
Title				
LOCATION SITE & BLOCK PLAN				
Scale		Date		
AS @ A3		19.06.23		
Drawing Number			Revision	
50062 - 04 - 01			D	
Drawn		Checked		
OM		JG		