




FOR COMMENT

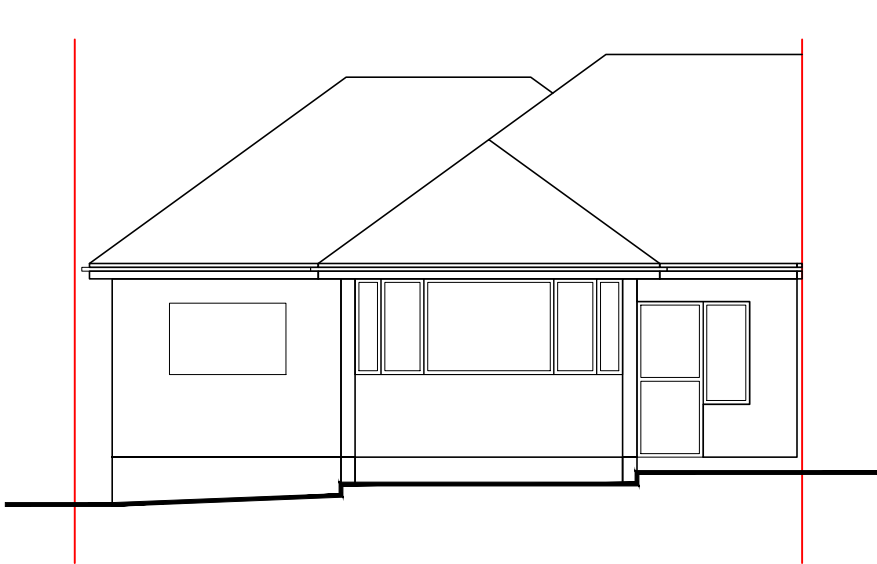


EXISTING FRONT ELEVATION
1:100

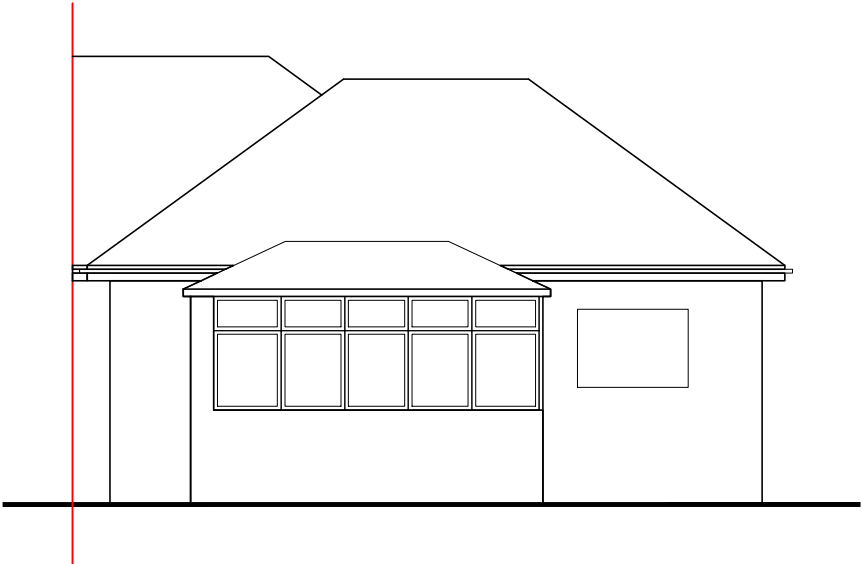

EXISTING REAR ELEVATION
1:100

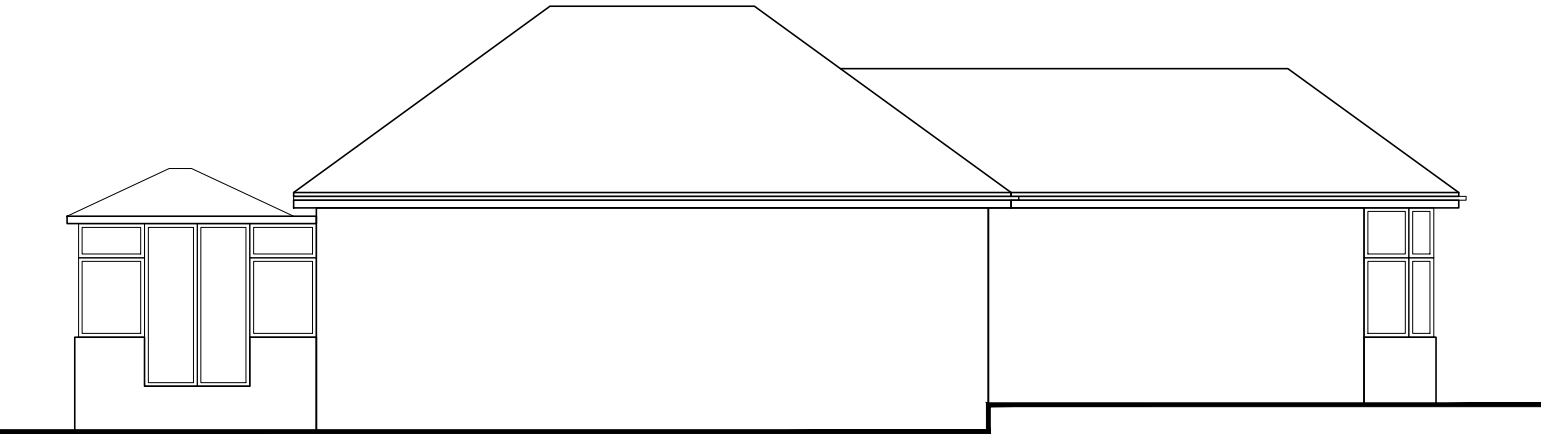

EXISTING SIDE ELEVATION
1:100

 

Rev	Description	Date	Drwn	Chkd
PIUC Architectural Design Solutions SUITE 212 - SECOND FLOOR - CITIBASE LOCAL HALESOWEN - NEW ROAD HALESOWEN - WEST MIDLANDS - B63 3HY - TEL: 0121 630 2263				
Client				
-				
Project				
35 WINDERMERE AVENUE				
Title				
EXISTING ELEVATIONS				
Scale		Date		
AS @ A3		06.09.21		
Drawing Number				Revision
50062 - 01 - 03				-
Drawn	Checked			
CB	JG			