




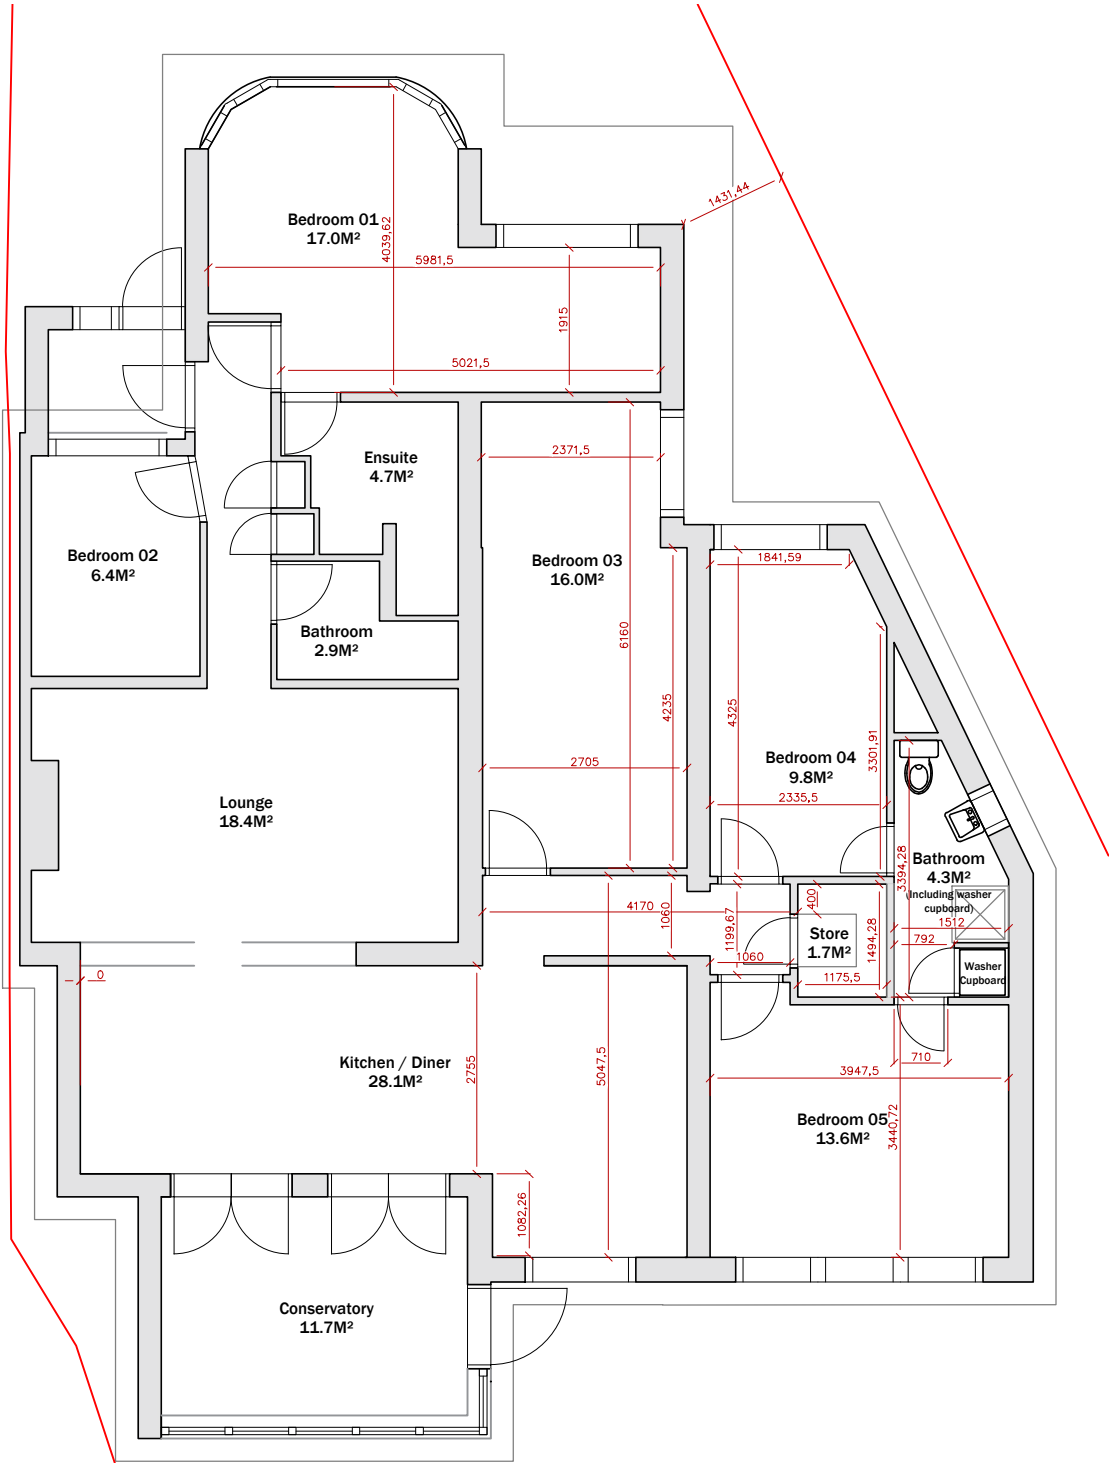

PROPOSED GROUND FLOOR PLAN
1:100

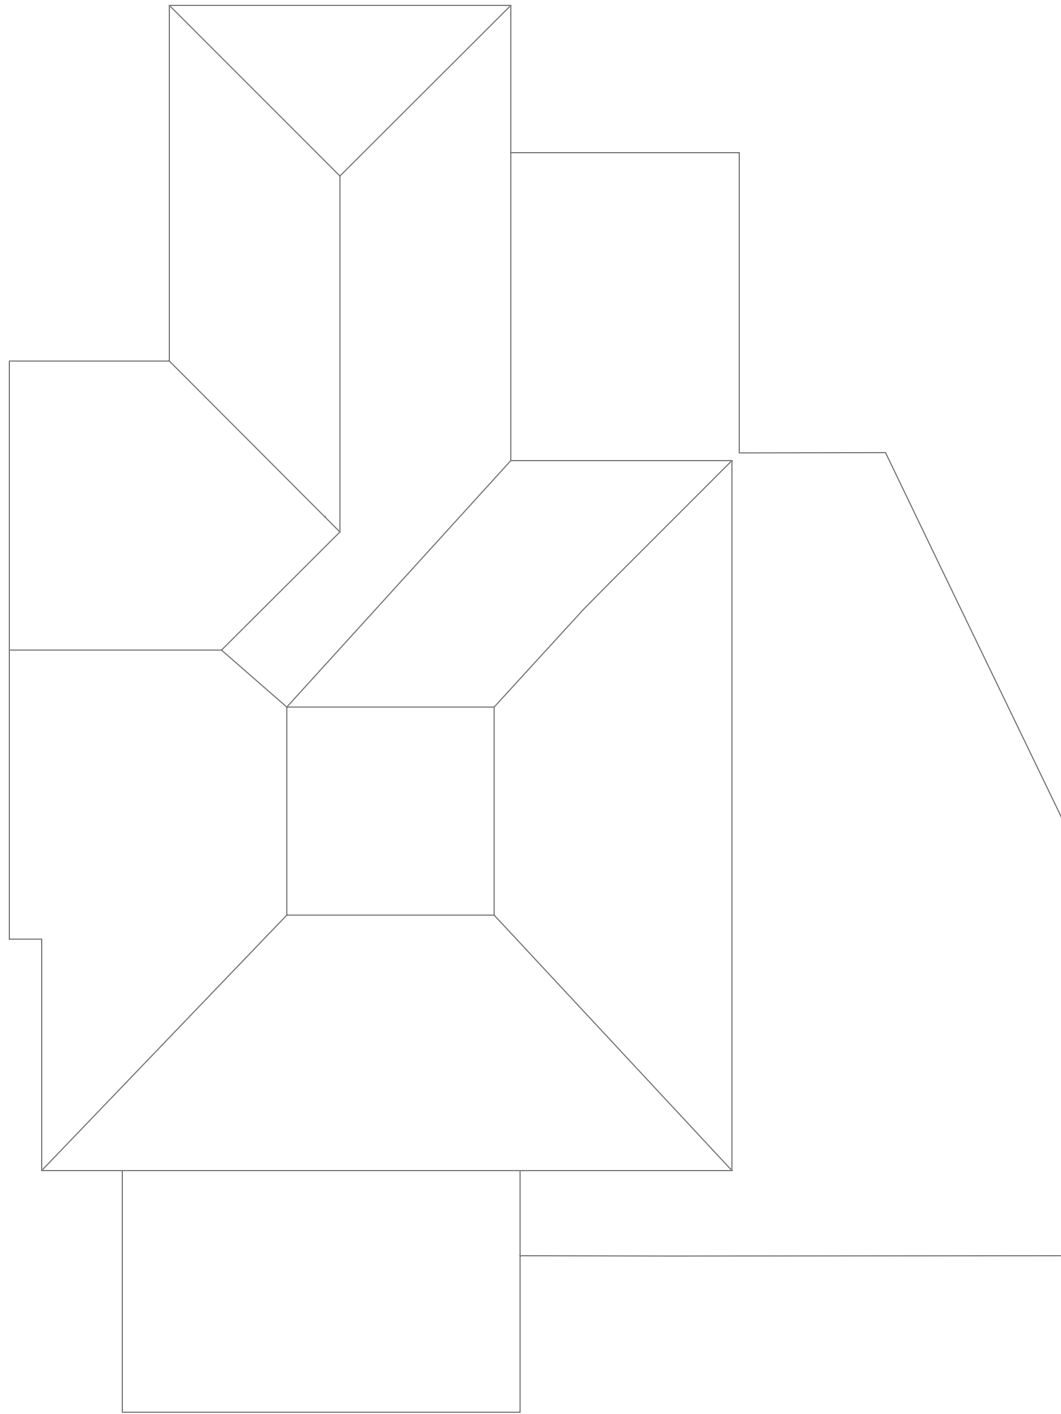

PROPOSED ROOF PLAN
1:100

 

PLANNING

Rev	Description	Date	Drwn	Chkd
 PIUC <i>Architectural Design Solutions</i>				
SUITE 212 - SECOND FLOOR - CITIBASE LOCAL HALESOWEN - NEW ROAD HALESOWEN - WEST MIDLANDS - B63 3HY - TEL: 0121 630 2263				
Client				
-				
Project				
35 WINDERMERE AVENUE HA4 9RG				
Title				
PROPOSED GROUND FLOOR PLAN				
Scale		Date		
1:100 @ A3		24.04.2023		
Drawing Number			Revision	
50062 - 04 - 04			H	
Drawn	Checked			
OM	JG			