




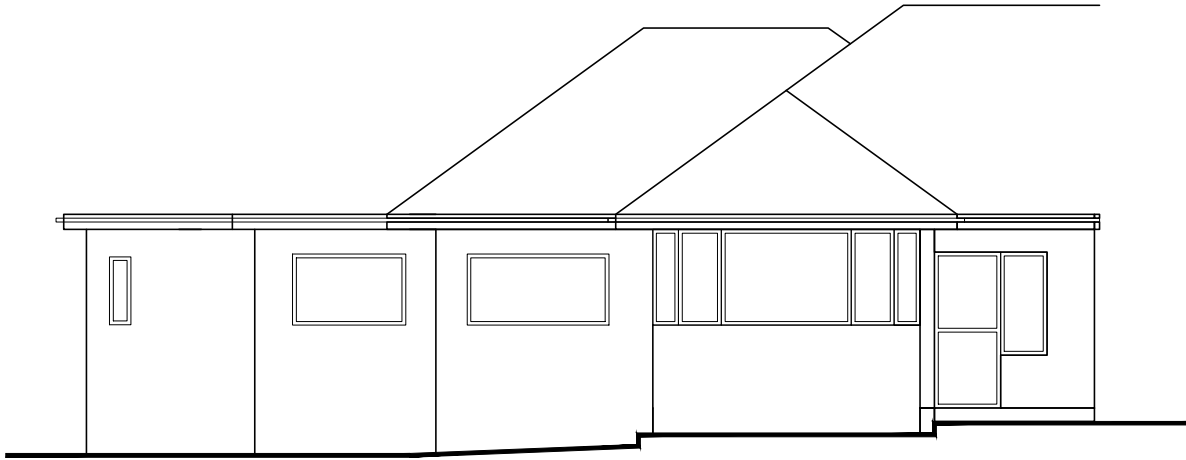


PROPOSED FRONT ELEVATION
1:100

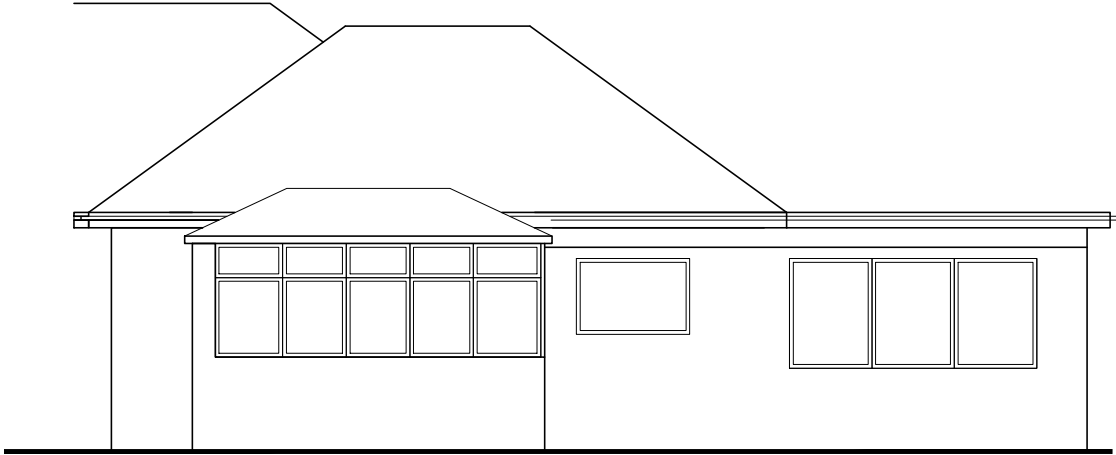

PROPOSED REAR ELEVATION
1:100

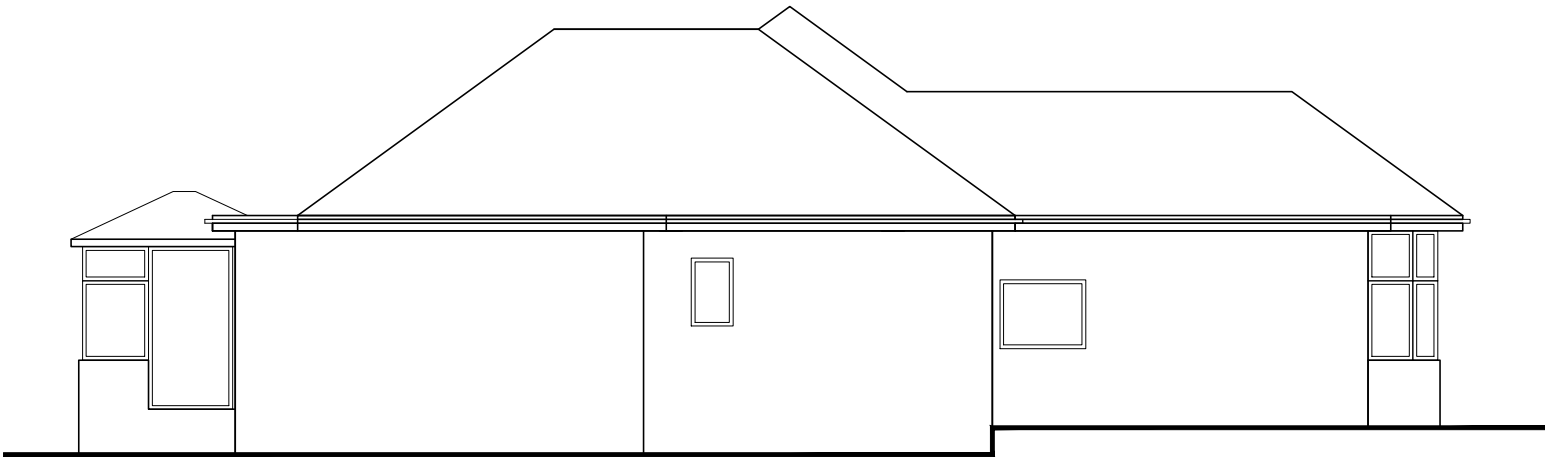

PROPOSED SIDE ELEVATION
1:100

 

Rev	Description	Date	Drwn	Chkd
 <i>Architectural Design Solutions</i> SUITE 212 - SECOND FLOOR - CITIBASE LOCAL HALESOWEN - NEW ROAD HALESOWEN - WEST MIDLANDS - B63 3HY - TEL: 0121 630 2263				
Client				
-				
Project				
35 WINDERMERE AVENUE HA4 9RG				
Title				
PROPOSED ELEVATIONS				
Scale		Date		
1:100 @ A3		24.04.2023		
Drawing Number			Revision	
50062 - 01 - 05			H	
Drawn		Checked		
OM		JG		