




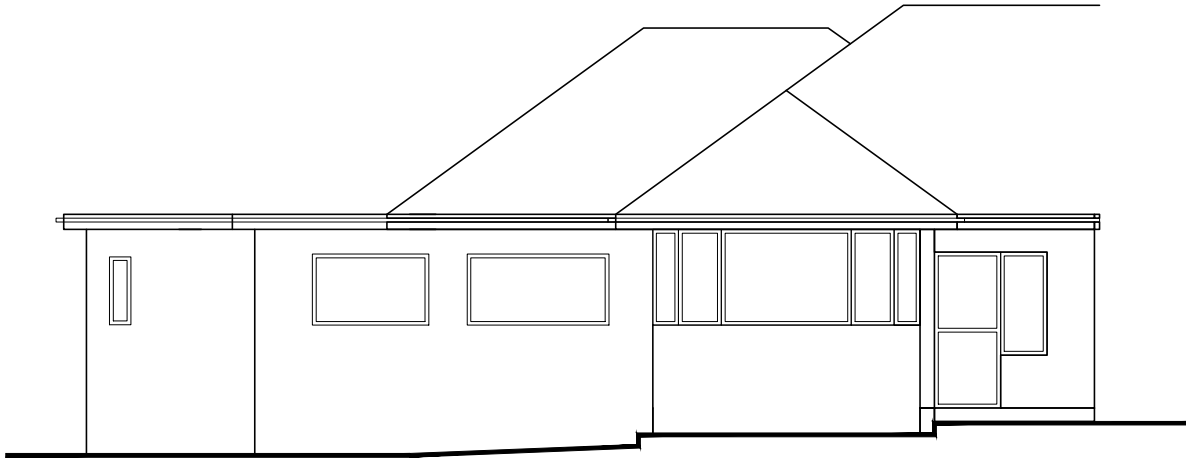


PROPOSED FRONT ELEVATION
1:100

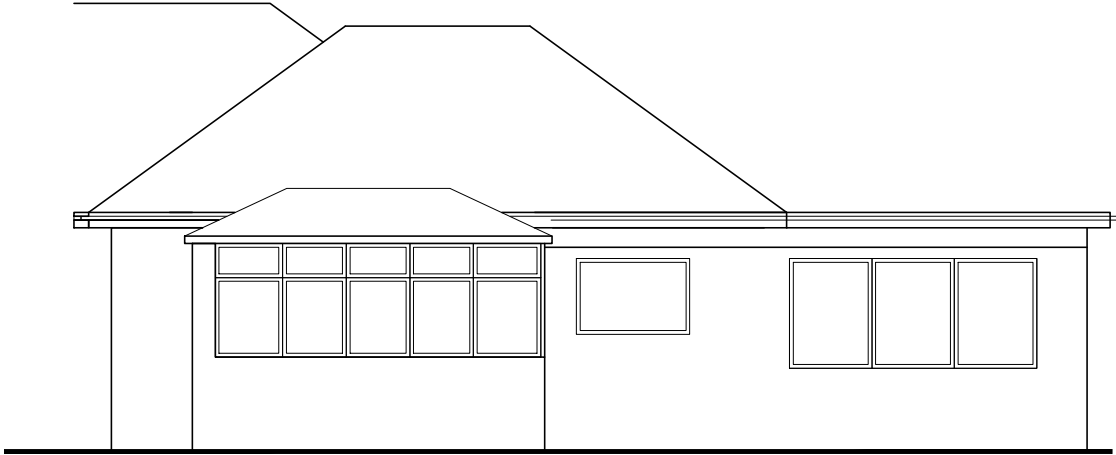

PROPOSED REAR ELEVATION
1:100

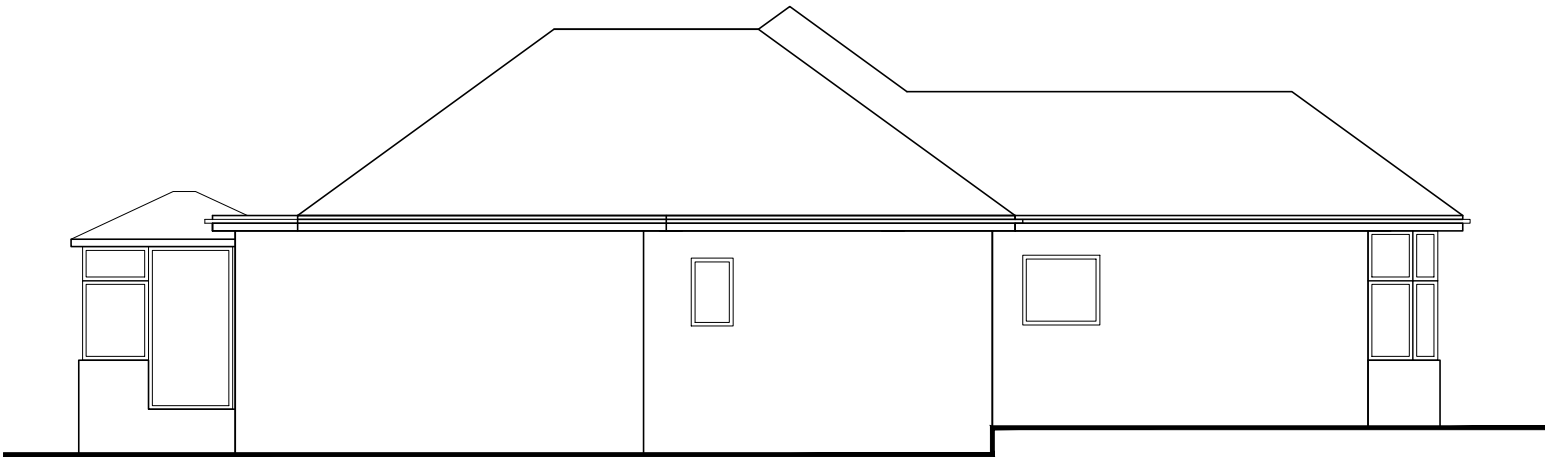

PROPOSED SIDE ELEVATION
1:100

 

Rev	Description	Date	Drwn	Chkd
 PIUC Architectural Design Solutions SUITE 212 - SECOND FLOOR - CITIBASE LOCAL HALESOWEN - NEW ROAD HALESOWEN - WEST MIDLANDS - B63 3HY - TEL: 0121 630 2263				
Client -				
Project 35 WINDERMERE AVENUE HA4 9RG				
Title PROPOSED ELEVATIONS				
Scale 1:100 @ A3		Date 19.06.23		
Drawing Number 50062 - 01 - 05				Revision I
Drawn OM		Checked JG		