



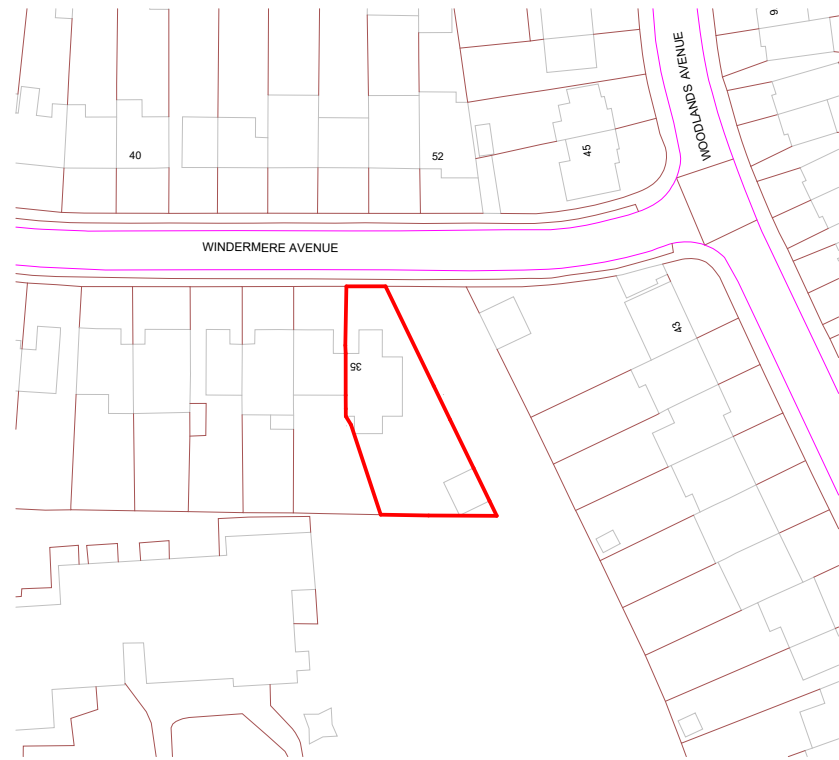


1.1250 LOCATION PLAN

1 : 1250

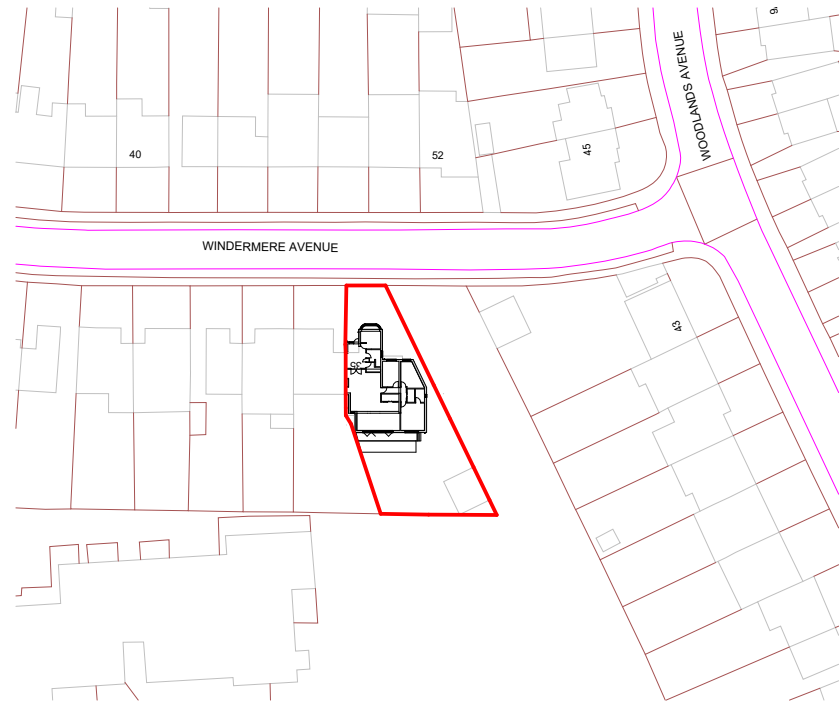

1.1250 BLOCK PLAN

1 : 1250

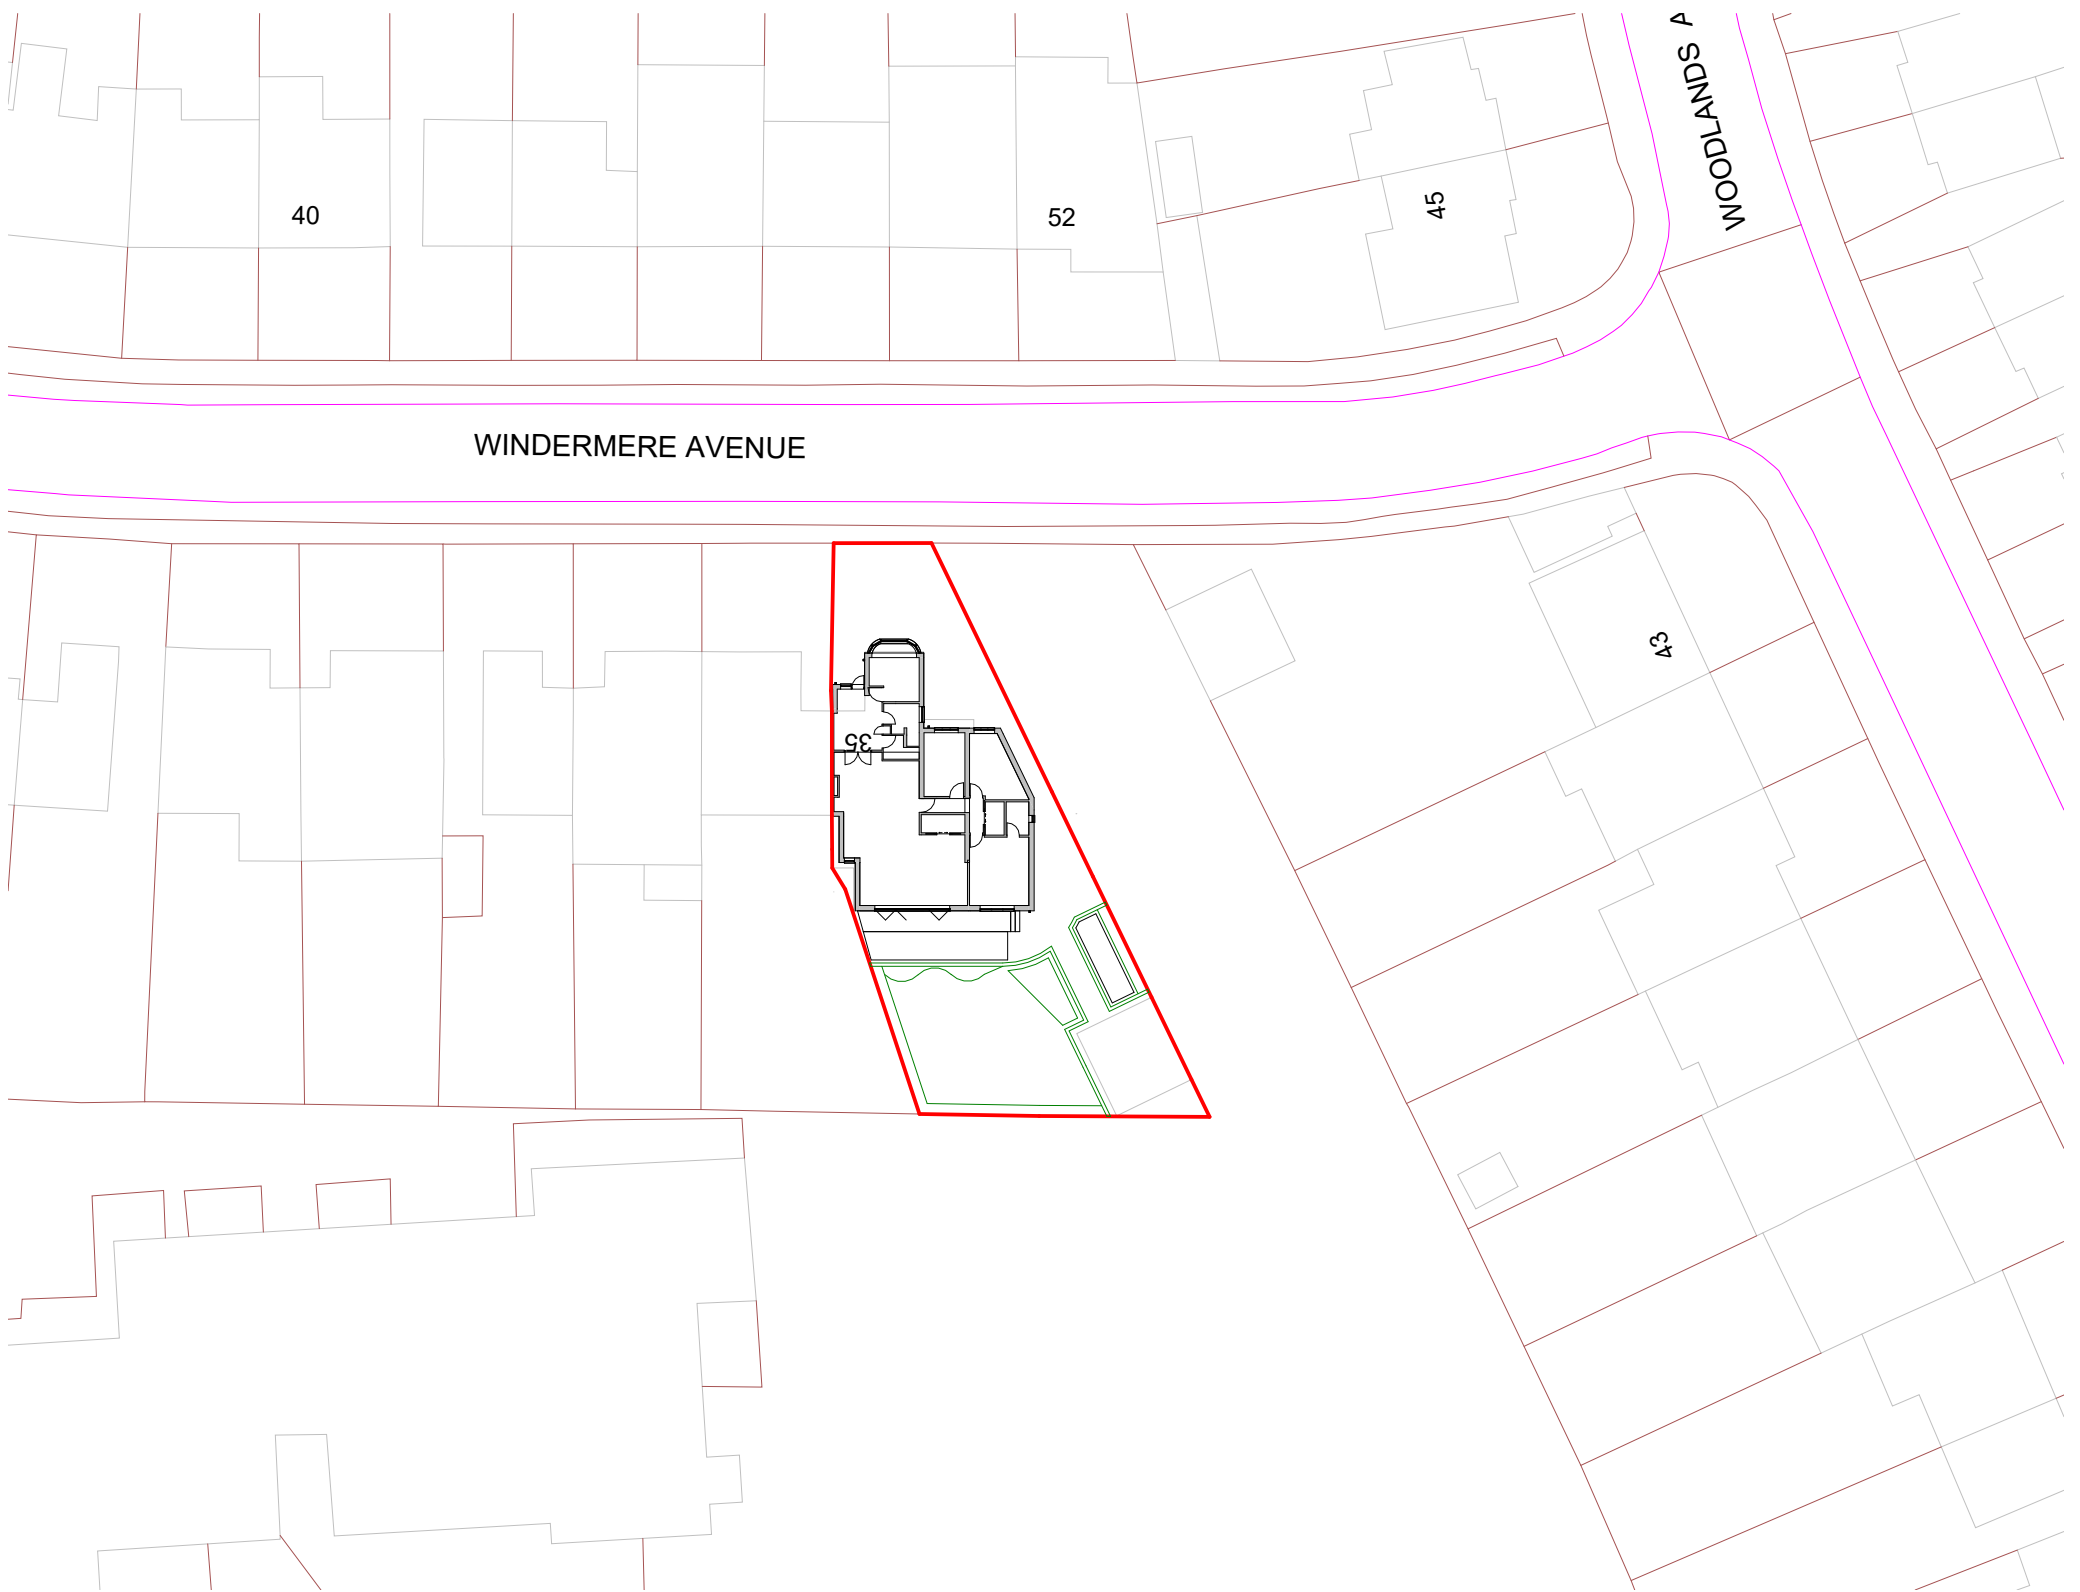


1.500 SITE PLAN

1 : 500



Notes: This drawing is the copyright of PUUC Architecture Limited and may not be reproduced or used except by written permission. The Contractor is to check and verify all building and site dimensions before work is put in hand. The Contractor/Builder is to check and verify with all the Statutory Authorities and the Employer the location and condition of any underground or overhead services or confirm that none exist prior to work commencing on site. The Contractor shall comply with enactments regulations and working rules relating to safety health and welfare of work people.

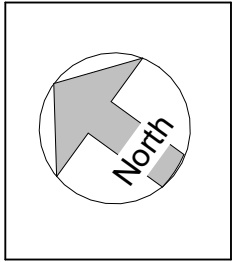

No.	Description	Date




PROJECT
35 Windermere Avenue, HA4 9RG

SHEET
LOCATION & BLOCK PLANS


Owner

Date
29.04.25
Drawn by
LB
Checked by
RC

Scale (@ A3) - As indicated
DRAWING NUMBER
90023 - 04 - 01
REV

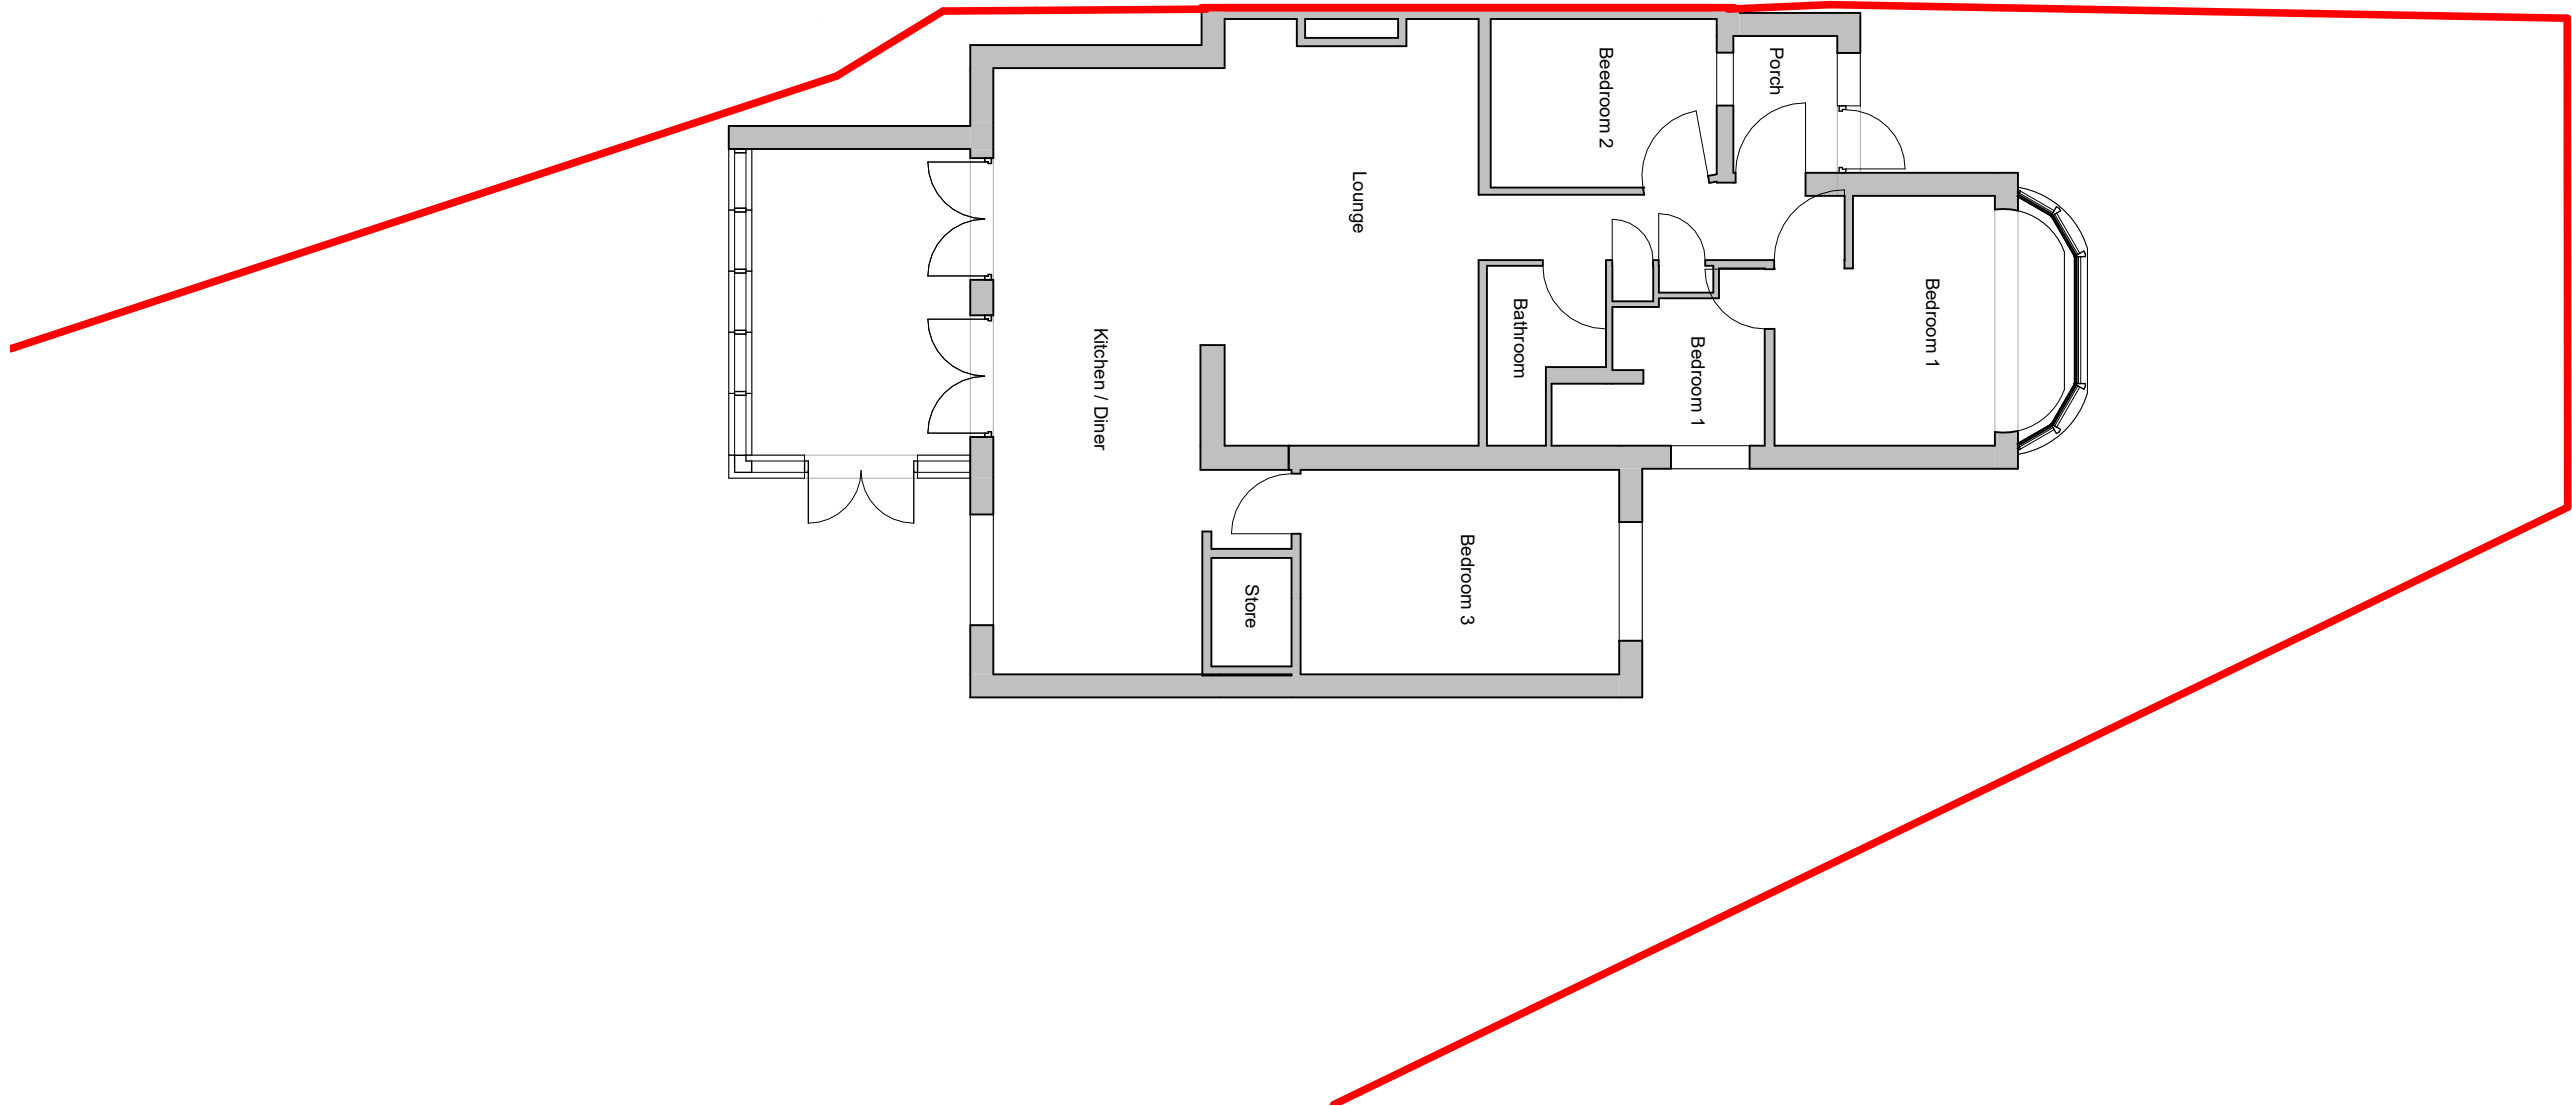

Notes: This drawing is the copyright of PUUC Architecture Limited and may not be reproduced or used except by written permission. The Contractor is to check and verify all building and site dimensions before work is put in hand. The Contractor/Builder is to check and verify with all the Statutory Authorities and the Employer the location and condition of any underground or overhead services or confirm that none exist prior to work commencing on site. The Contractor shall comply with enactments regulations and working rules relating to safety health and welfare of work people.

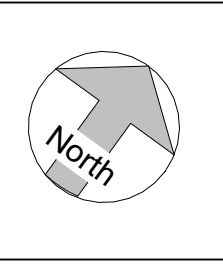

No.	Description	Date
A	Amendments as per Planning request	19.06.25




PROJECT		Owner	
35 Windermere Avenue, HA4 9RG			
SHEET			
EXISTING FLOOR PLAN			

Date	Scale (@ A3) - 1 : 100	REV
29.04.25	DRAWING NUMBER	
Drawn by	90023 - 04 - 02	A
Checked by RC		




Existing Front Elevation
1 : 100

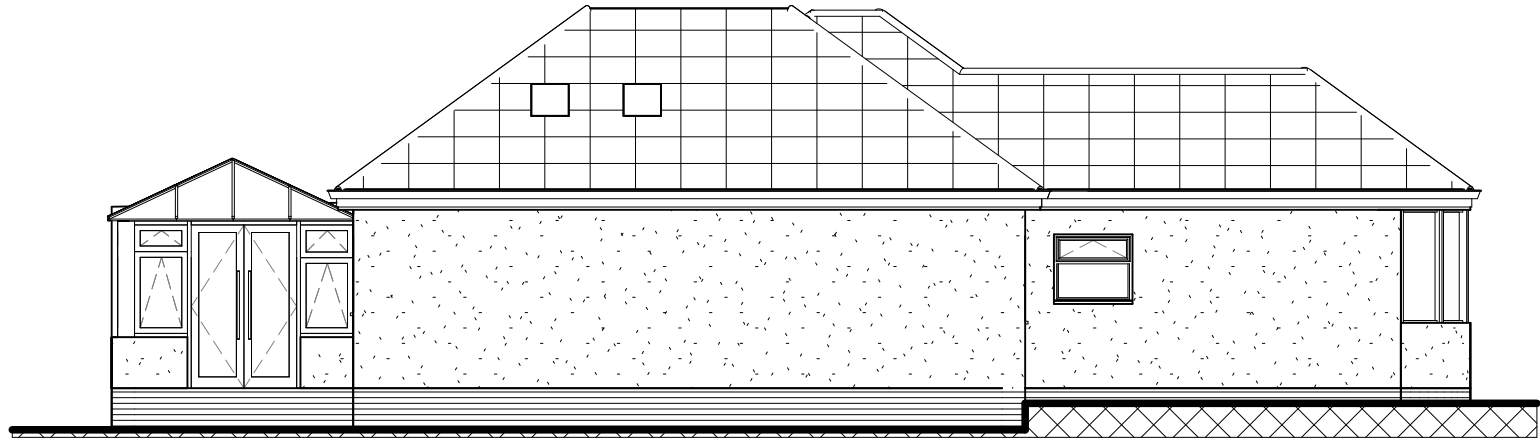


Existing Side Elevation
1 : 100



Existing Rear Elevation
1 : 100

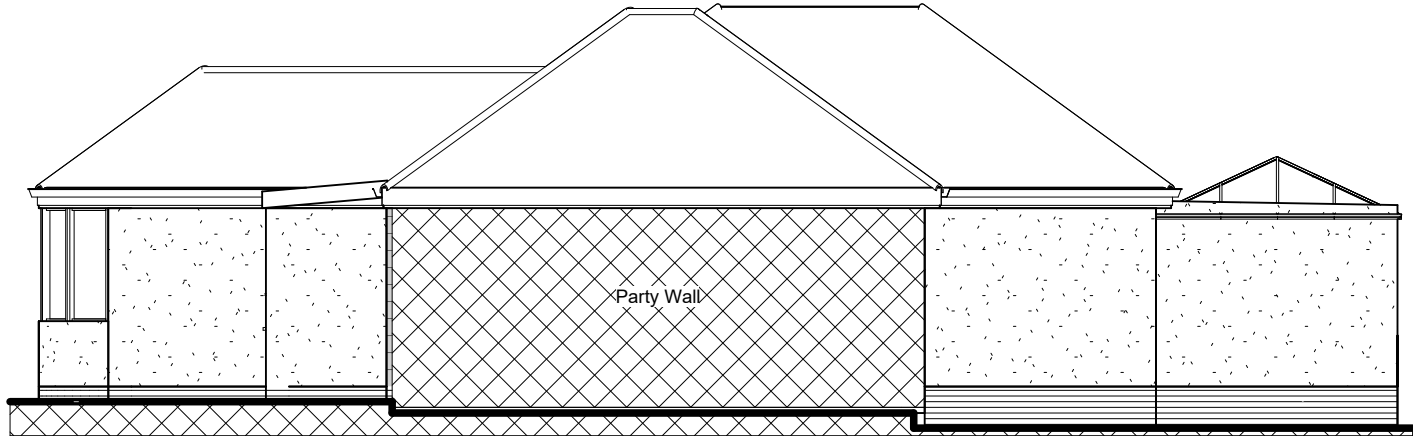

Existing Party Wall Elevation
1 : 100

 

Notes: This drawing is the copyright of PUUC Architecture Limited and may not be reproduced or used except by written permission. The Contractor is to check and verify all building and site dimensions before work is put in hand. The Contractor/Builder is to check and verify with all the Statutory Authorities and the Employer the location and condition of any underground or overhead services or confirm that none exist prior to work commencing on site. The Contractor shall comply with enactments regulations and working rules relating to safety health and welfare of work people.

No.	Description	Date
A	Amendments as per Planning request	19.06.25



PROJECT

35 Windermere Avenue, HA4 9RG


SHEET

EXISTING ELEVATIONS


Owner

Date 29.04.25	Scale (@ A3) - 1 : 100
Drawn by Author	DRAWING NUMBER
Checked by RC	90023 - 04 - 03


REV
A

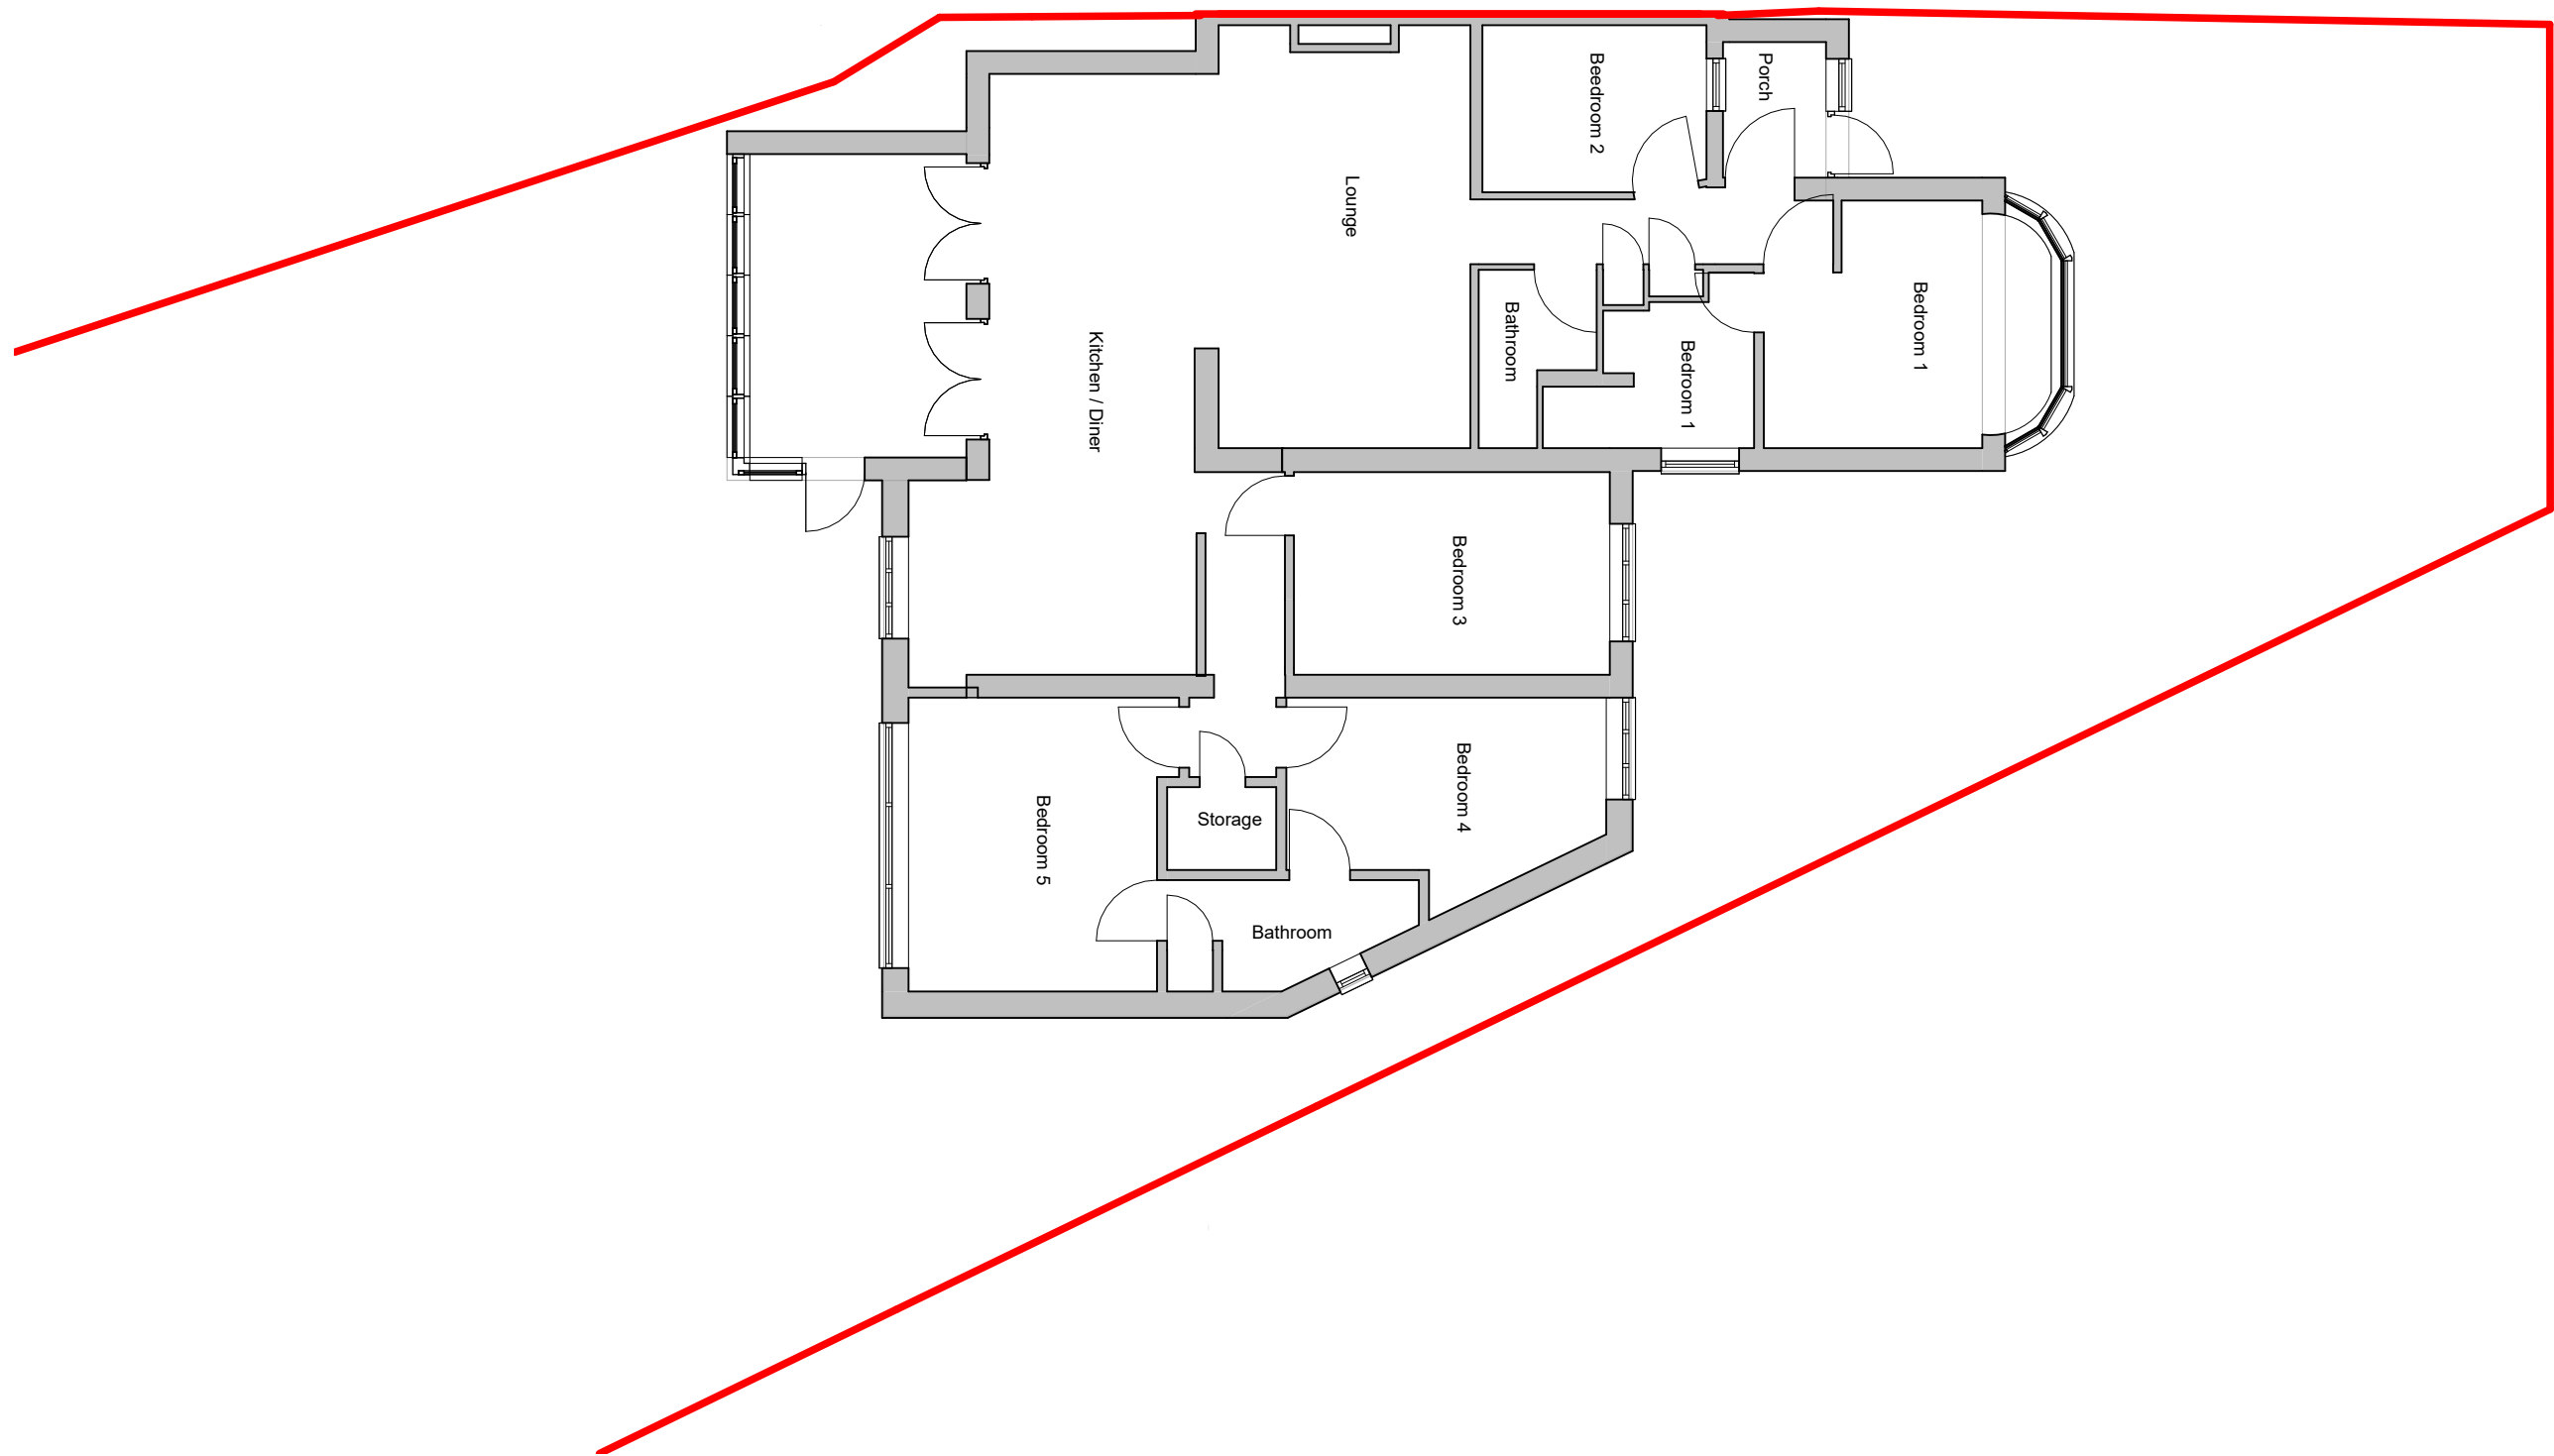

Notes: This drawing is the copyright of PUUC Architecture Limited and may not be reproduced or used except by written permission. The Contractor is to check and verify all building and site dimensions before work is put in hand. The Contractor/Builder is to check and verify with all the Statutory Authorities and the Employer the location and condition of any underground or overhead services or confirm that none exist prior to work commencing on site. The Contractor shall comply with enactments regulations and working rules relating to safety health and welfare of work people.

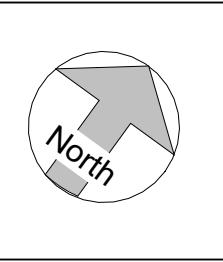


No.	Description	Date

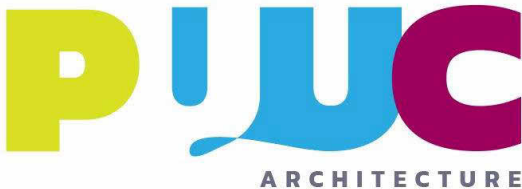


PROJECT		Owner	
35 Windermere Avenue, HA4 9RG			
SHEET			
APPROVED FLOOR PLANS			
Date 29.04.25	Scale (@ A3) - 1 : 100		
Drawn by	DRAWING NUMBER	REV	
Checked by RC	90023 - 05 - 04		




Approved Front Elevation
1 : 100

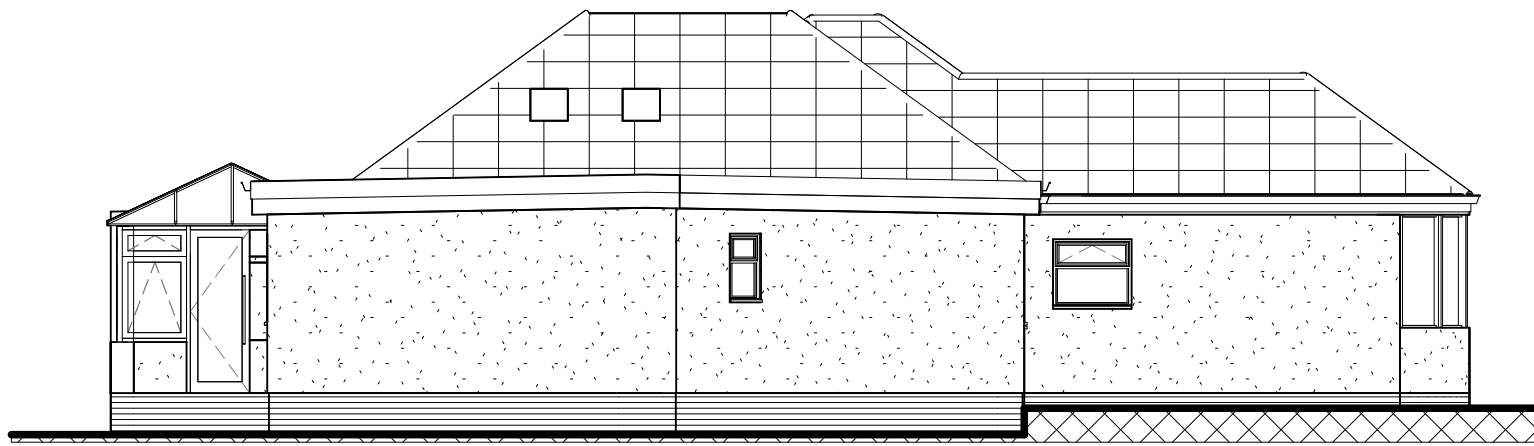


Approved Side Elevation
1 : 100

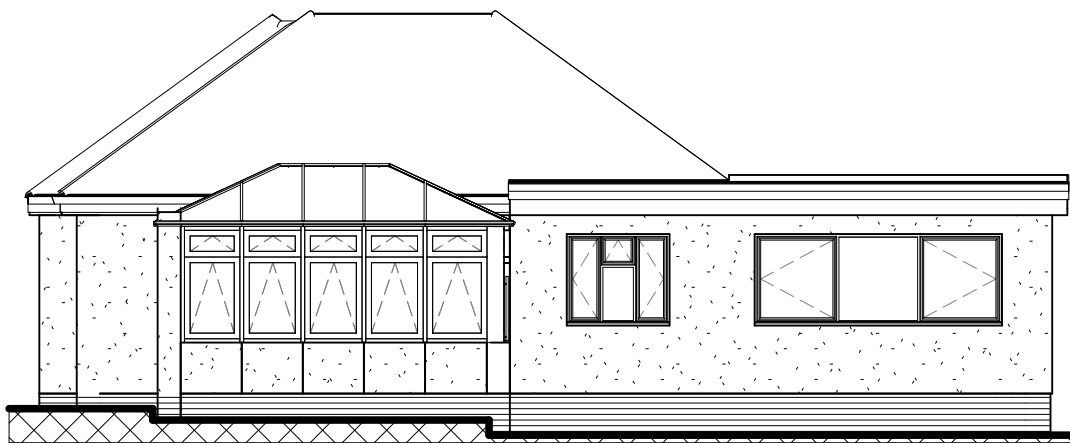

Approved Rear Elevation
1 : 100

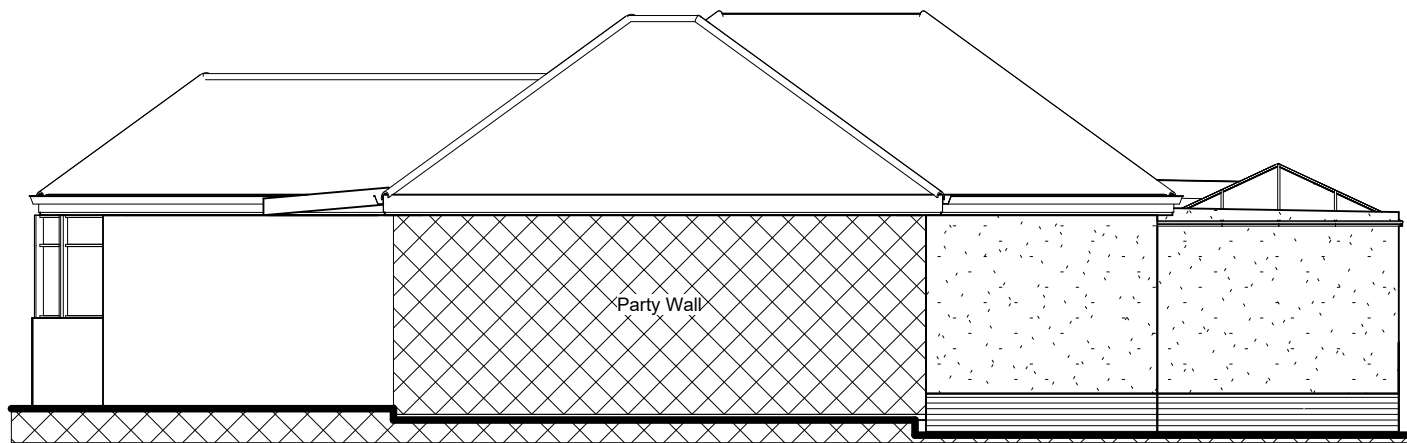

Approved Party Wall Elevation
1 : 100

 

Notes: This drawing is the copyright of PUUC Architecture Limited and may not be reproduced or used except by written permission. The Contractor is to check and verify all building and site dimensions before work is put in hand. The Contractor/Builder is to check and verify with all the Statutory Authorities and the Employer the location and condition of any underground or overhead services or confirm that none exist prior to work commencing on site. The Contractor shall comply with enactments regulations and working rules relating to safety health and welfare of work people.

No.	Description	Date



PROJECT
35 Windermere Avenue, HA4 9RG


SHEET
APPROVED ELEVATIONS

Owner

Date
29.04.25
Drawn by
Author
Checked by
RC

Scale (@ A3) - 1 : 100
DRAWING NUMBER
90023 - 05 - 05

REV

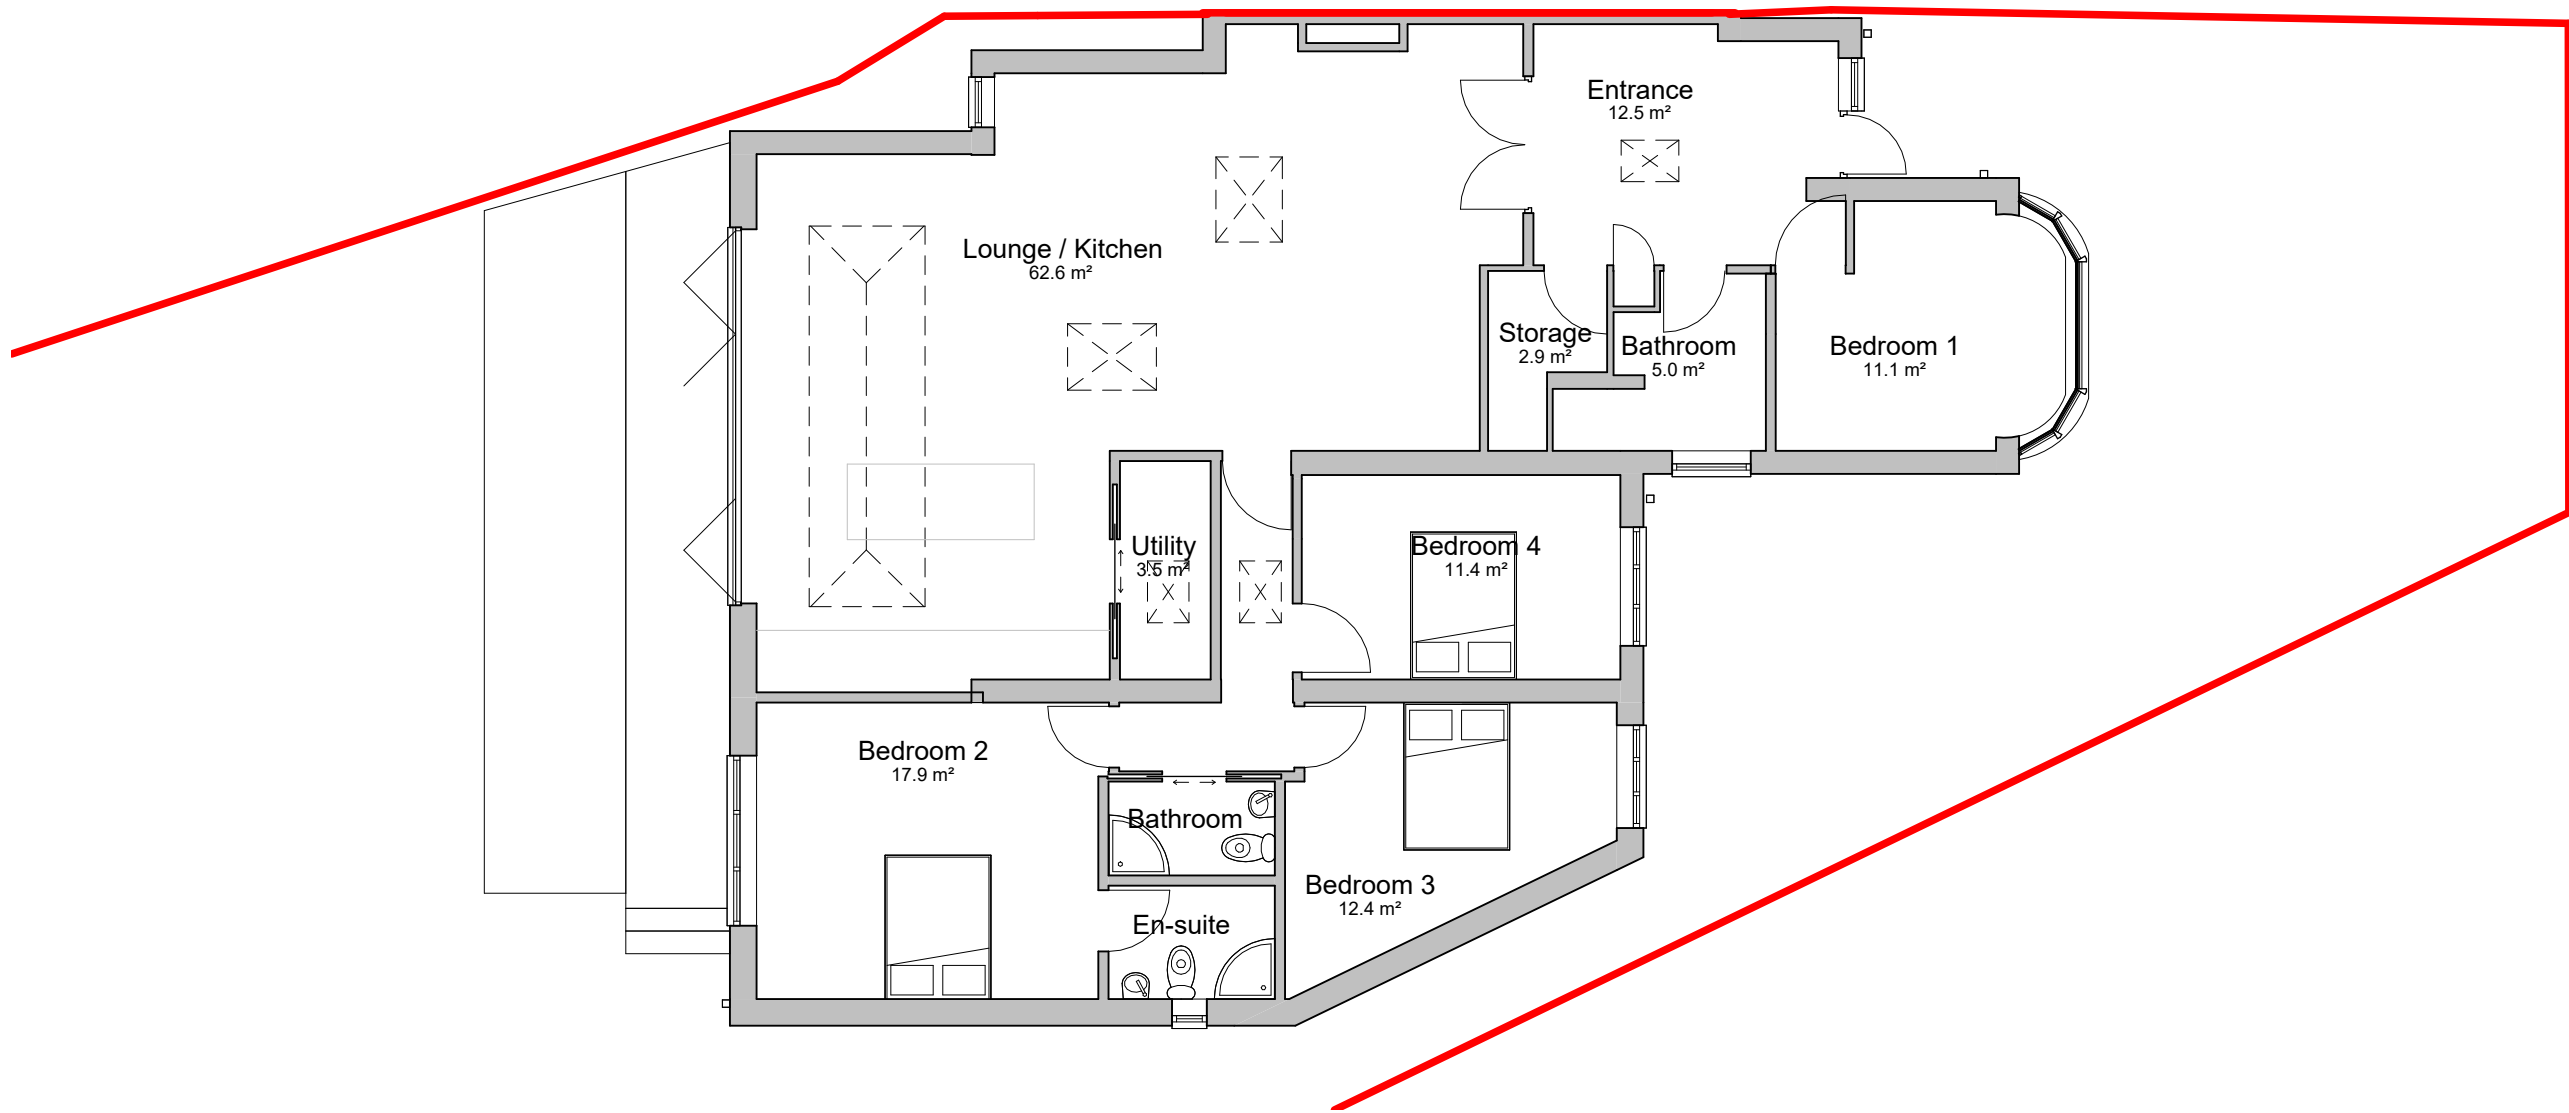

Notes: This drawing is the copyright of PUUC Architecture Limited and may not be reproduced or used except by written permission. The Contractor is to check and verify all building and site dimensions before work is put in hand. The Contractor/Builder is to check and verify with all the Statutory Authorities and the Employer the location and condition of any underground or overhead services or confirm that none exist prior to work commencing on site. The Contractor shall comply with enactments regulations and working rules relating to safety health and welfare of work people.


No.	Description	Date
A	Amendments as per Planning request	19.06.25

PROJECT		Owner	
35 Windermere Avenue, HA4 9RG			
SHEET			
PROPOSED FLOOR PLAN			


Date	Scale (@ A3) - 1 : 100	REV
29.04.25	DRAWING NUMBER	
Drawn by LB	90023 - 05 - 06	A
Checked by RC		




Proposed Front Elevation
1 : 100

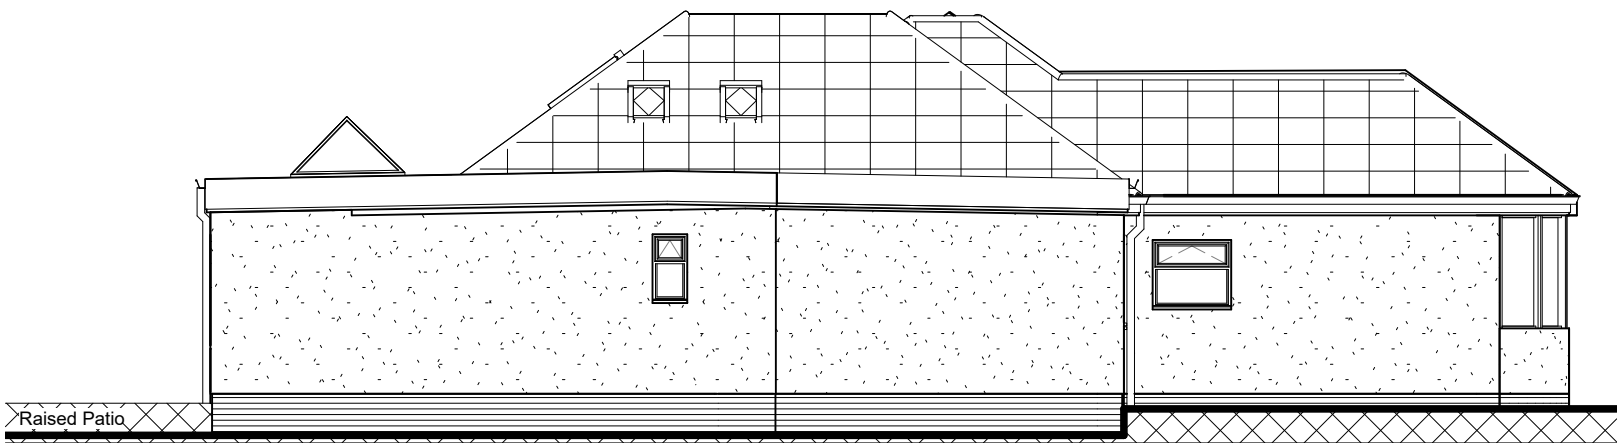


Proposed Side Elevation
1 : 100

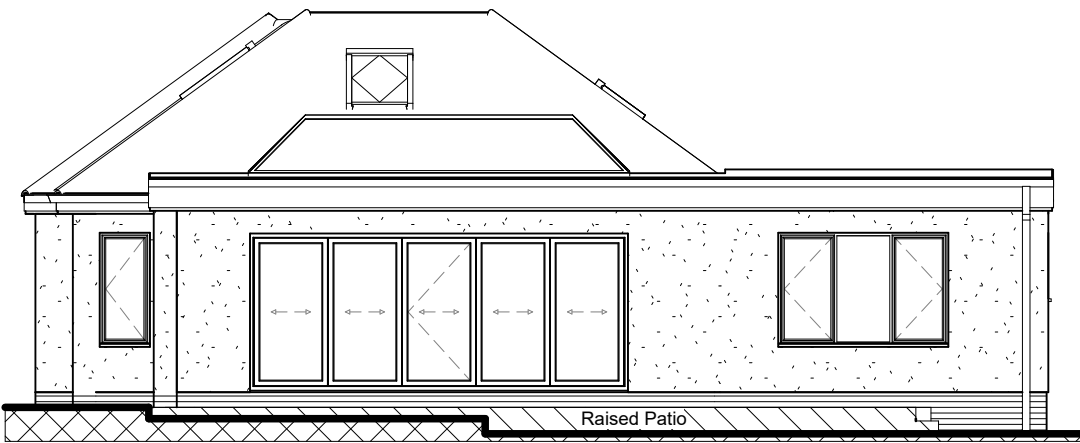

Proposed Rear Elevation
1 : 100

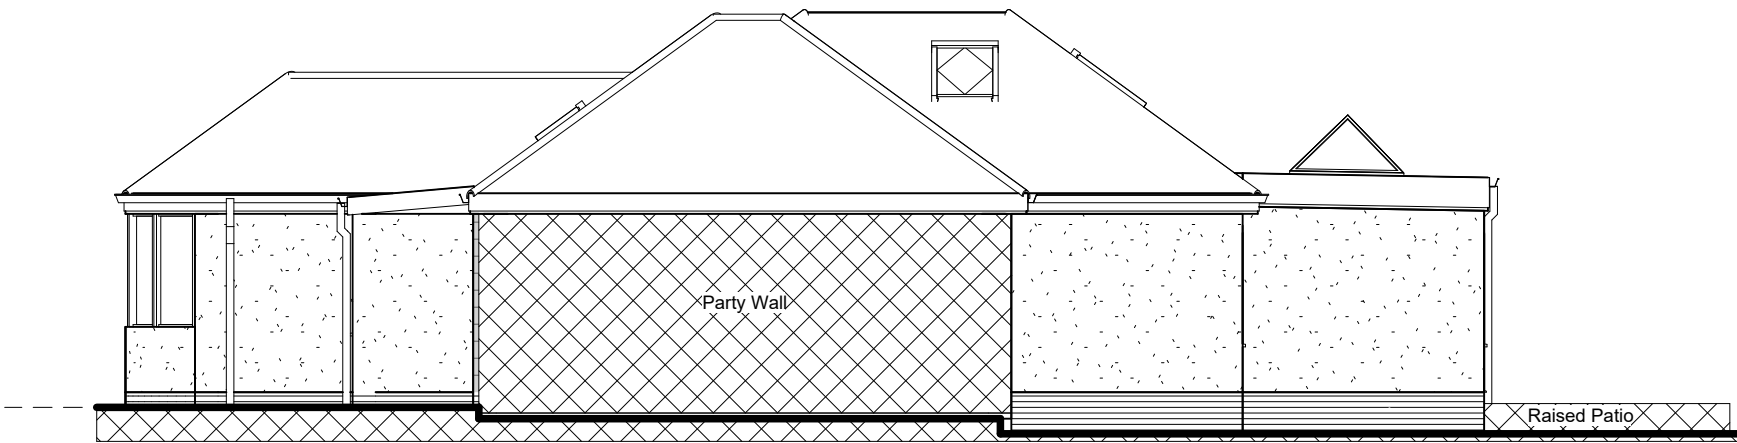


Proposed Party Wall Elevation
1 : 100

 

Notes: This drawing is the copyright of PUUC Architecture Limited and may not be reproduced or used except by written permission. The Contractor is to check and verify all building and site dimensions before work is put in hand. The Contractor/Builder is to check and verify with all the Statutory Authorities and the Employer the location and condition of any underground or overhead services or confirm that none exist prior to work commencing on site. The Contractor shall comply with enactments regulations and working rules relating to safety health and welfare of work people.

No.	Description	Date
A	Amendments as per Planning request	19.06.25

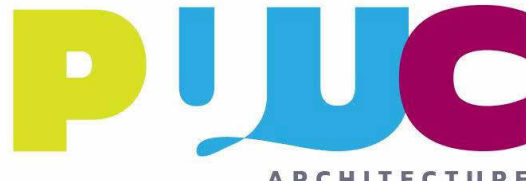  	PROJECT 35 Windermere Avenue, HA4 9RG		Owner		
	SHEET PROPOSED ELEVATIONS		Date 29.04.25	Scale (@ A3) - 1 : 100	
			Drawn by LB	DRAWING NUMBER	REV
			Checked by RC	90023 - 05 - 07	A