






LOCATION PLAN
(1:1250)

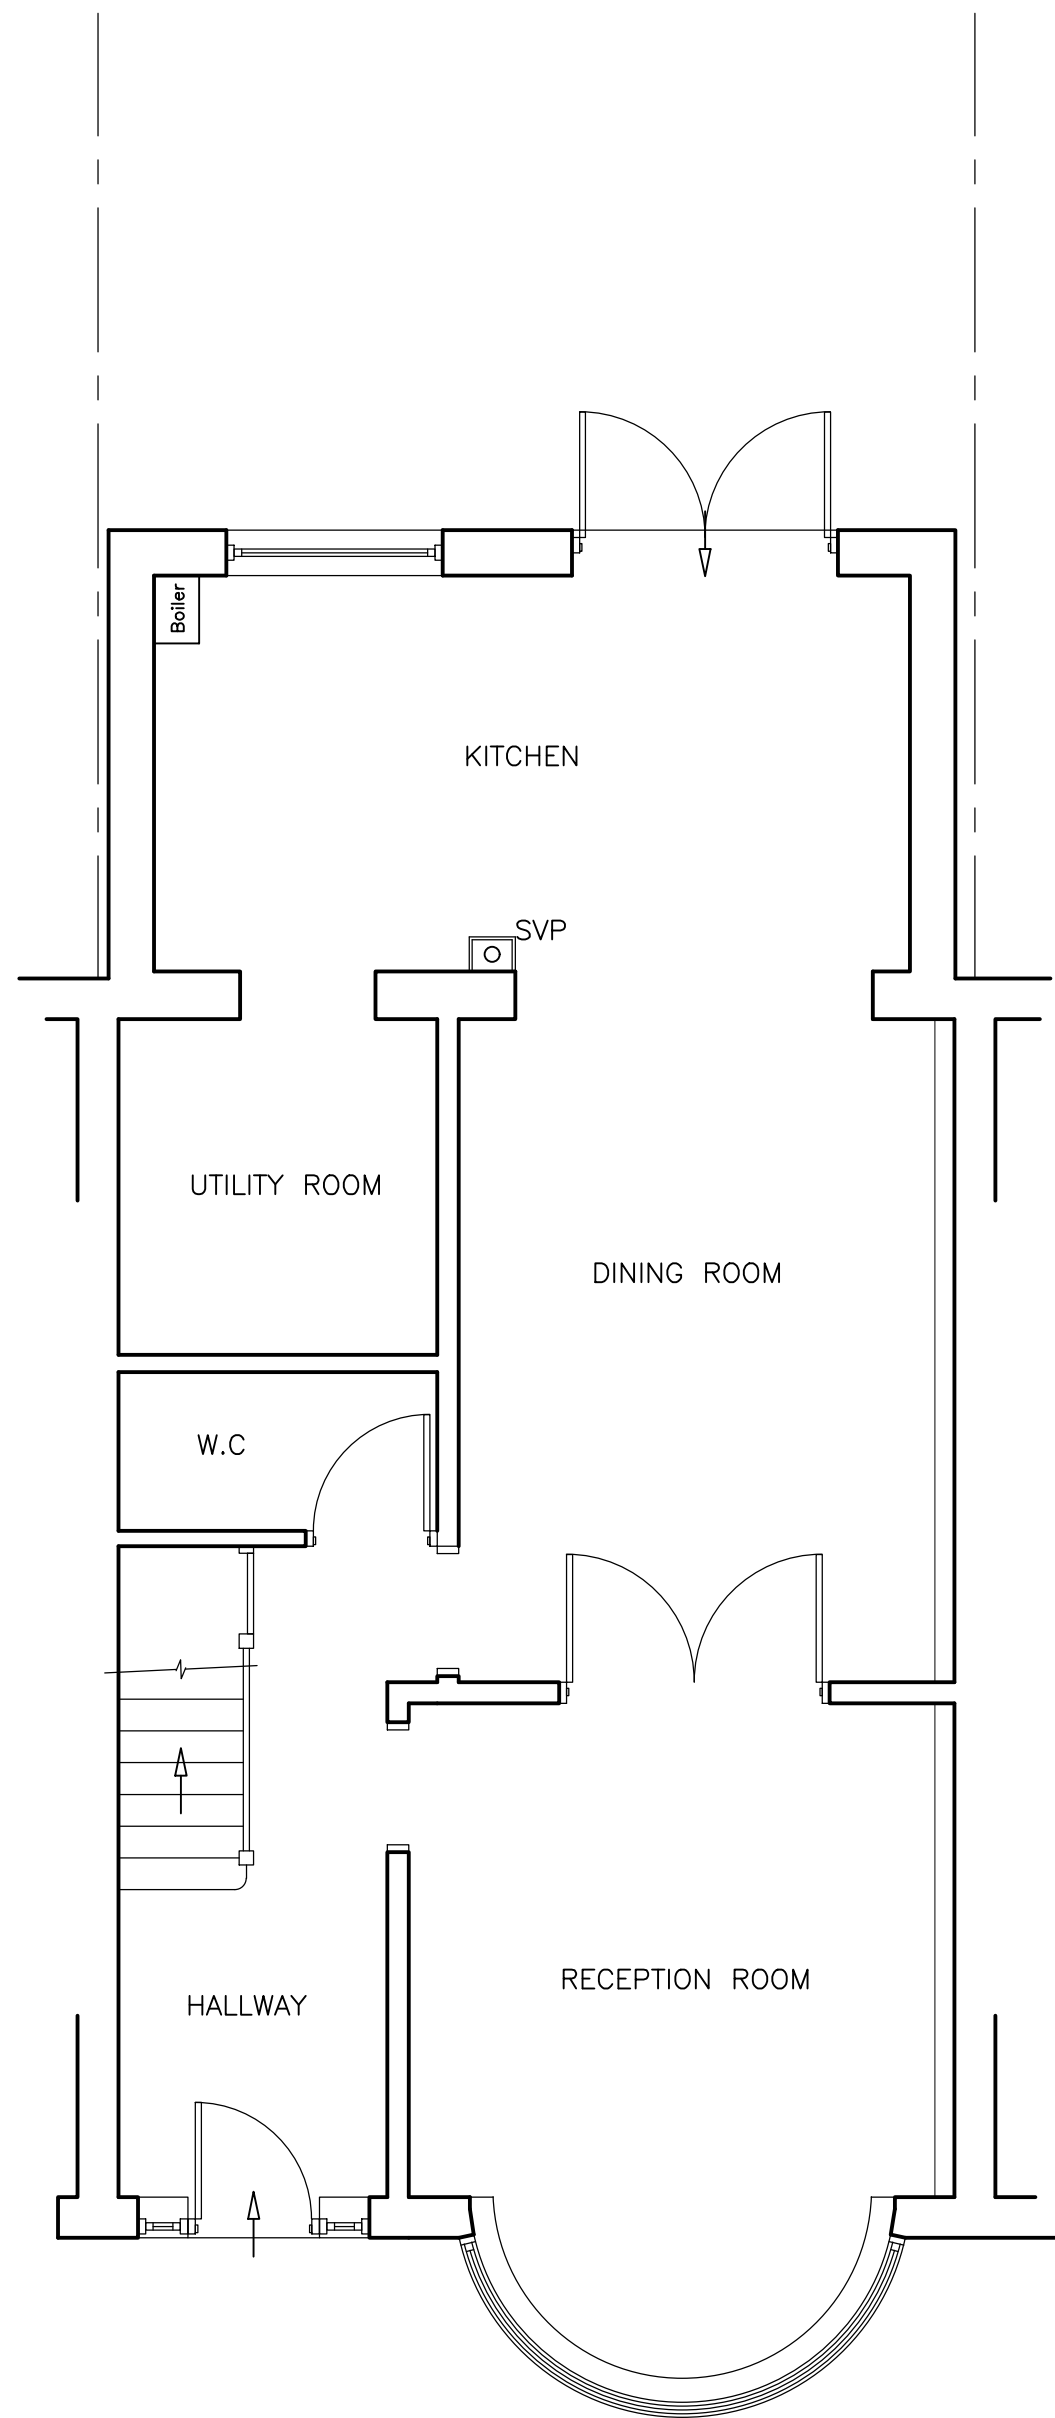



GROUND FLOOR PLAN
(1:50)

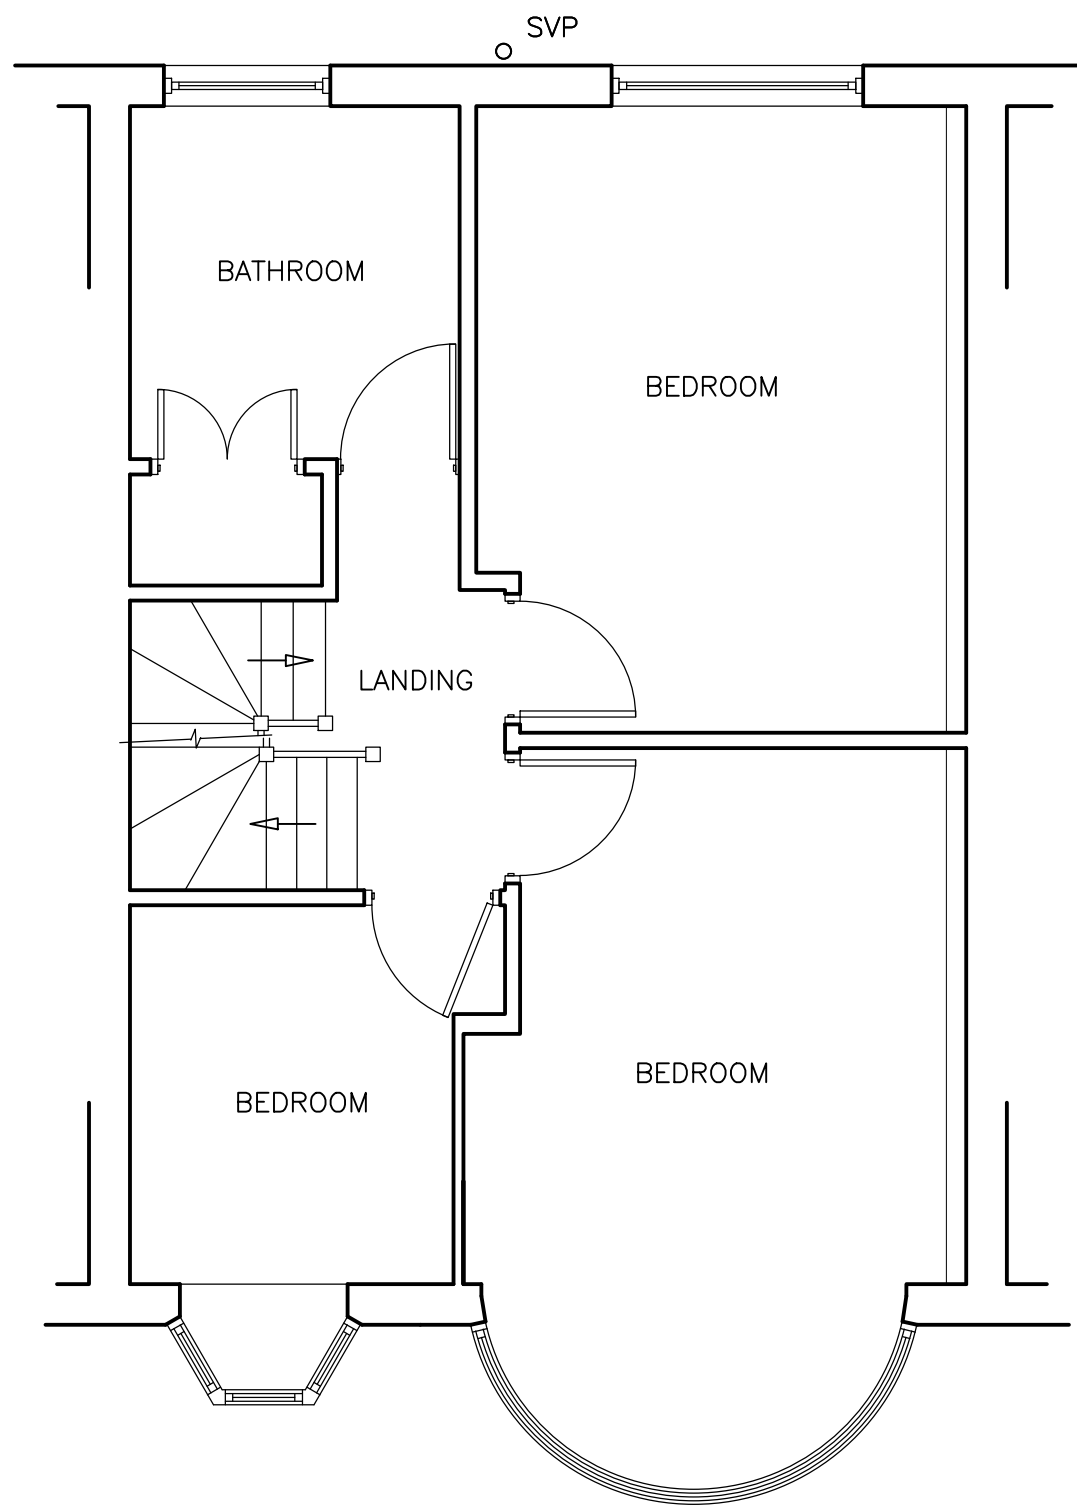


FIRST FLOOR PLAN
(1:50)

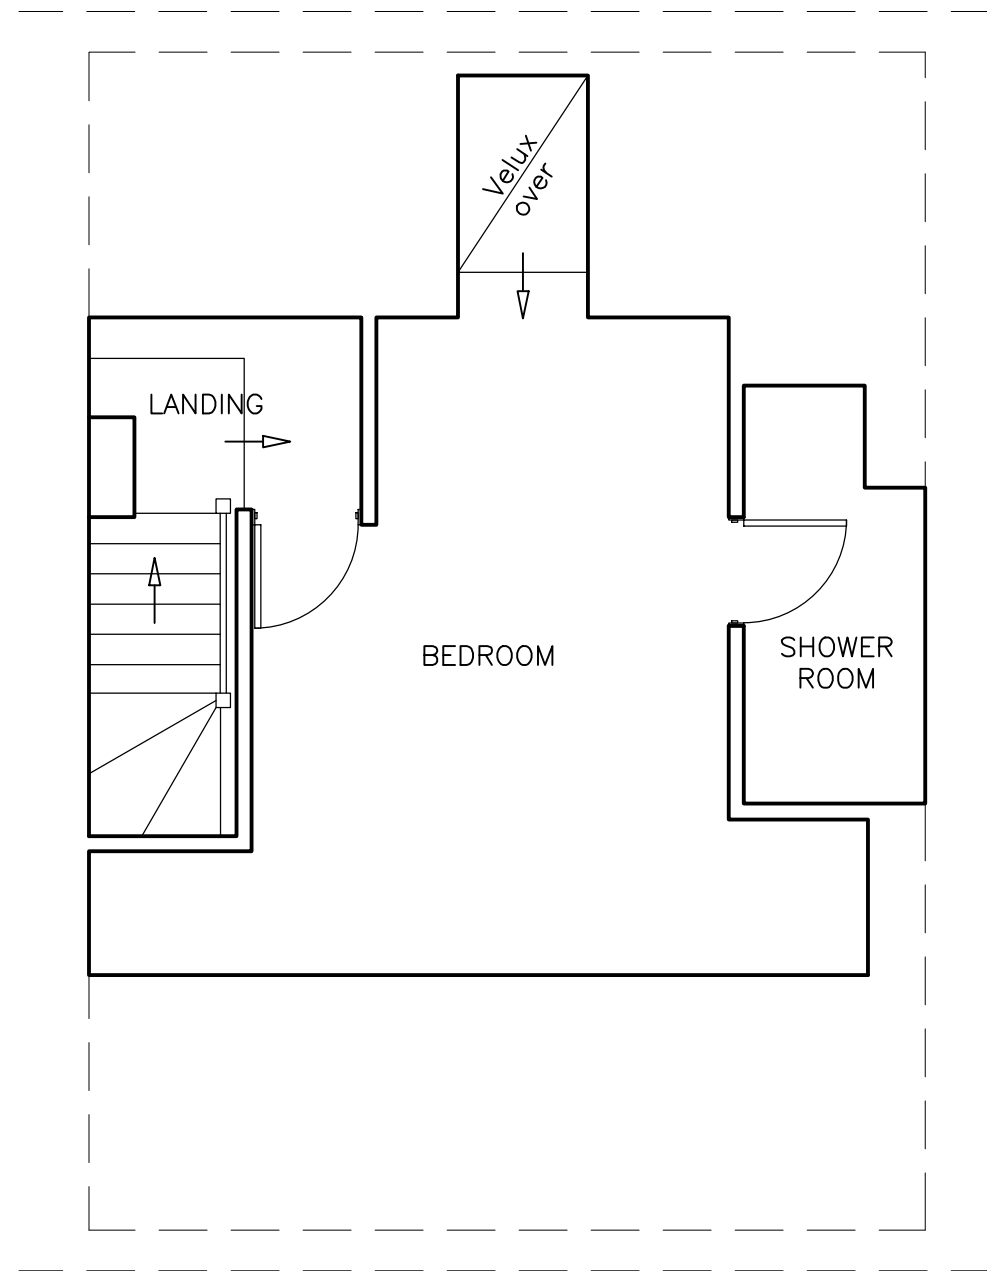

SECOND FLOOR PLAN
(1:50)

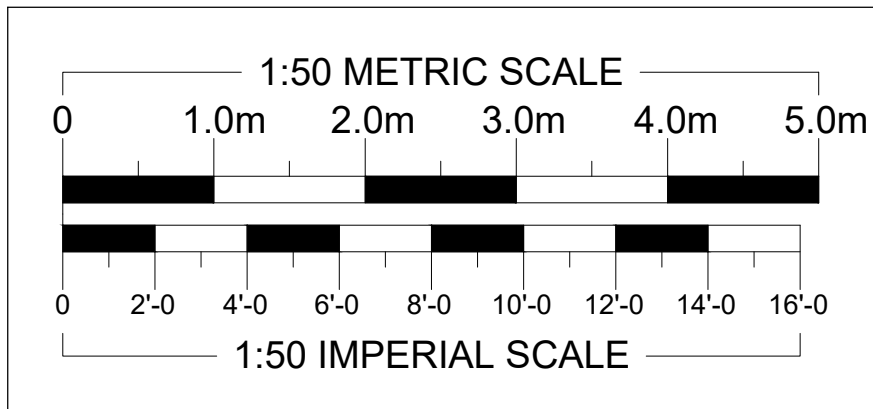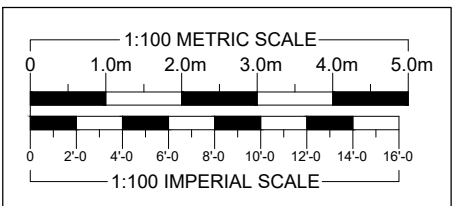


FRONT ELEVATION
(1:100)

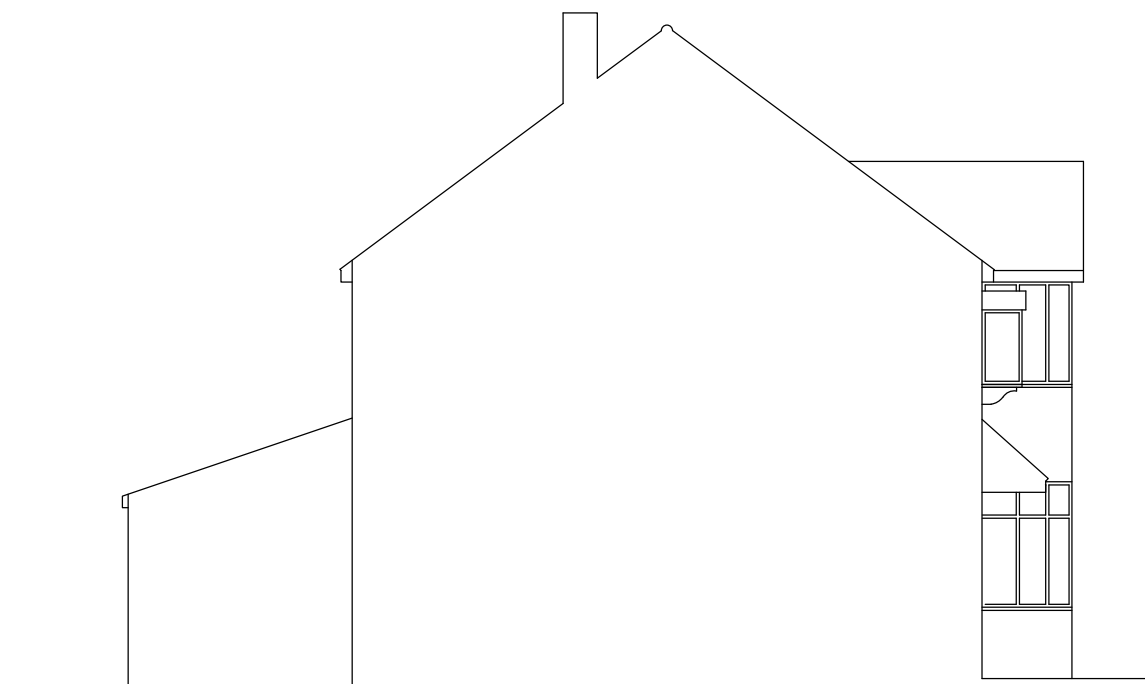

LEFT ELEVATION
(1:100)



REAR ELEVATION
(1:100)

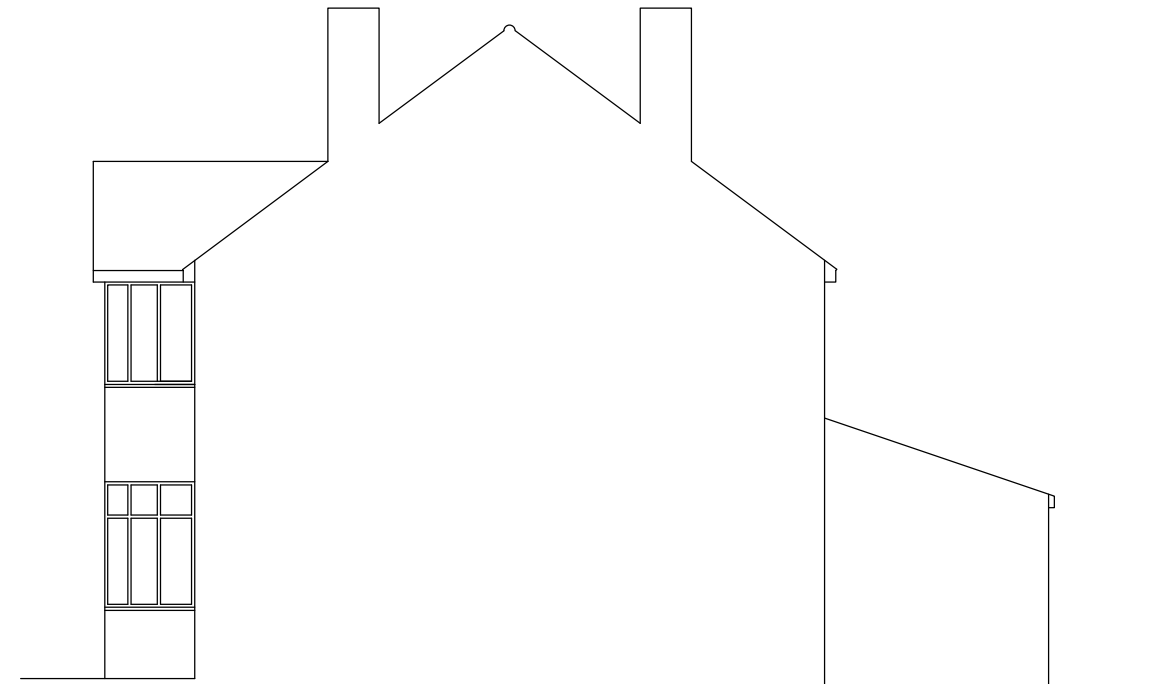

RIGHT ELEVATION
(1:100)

REVISIONS	DATE
ARTHUR J. FERRYMAN & ASSOCIATES ARCHITECTURAL CONSULTANTS • SURVEYORS 128 HIGH STREET • BUSHEY • HERTS • WD23 3DE Tel: 020 8950 0508 Email: office@ajferryman.co.uk	

TITLE AS EXISTING		
ADDRESS 272 Victoria Road Ruislip HA4 0DW		
CLIENT Mr L Hedly	SCALE AS SHOWN @A1	DATE 11/22
DRAWING 222161/01		REV.