


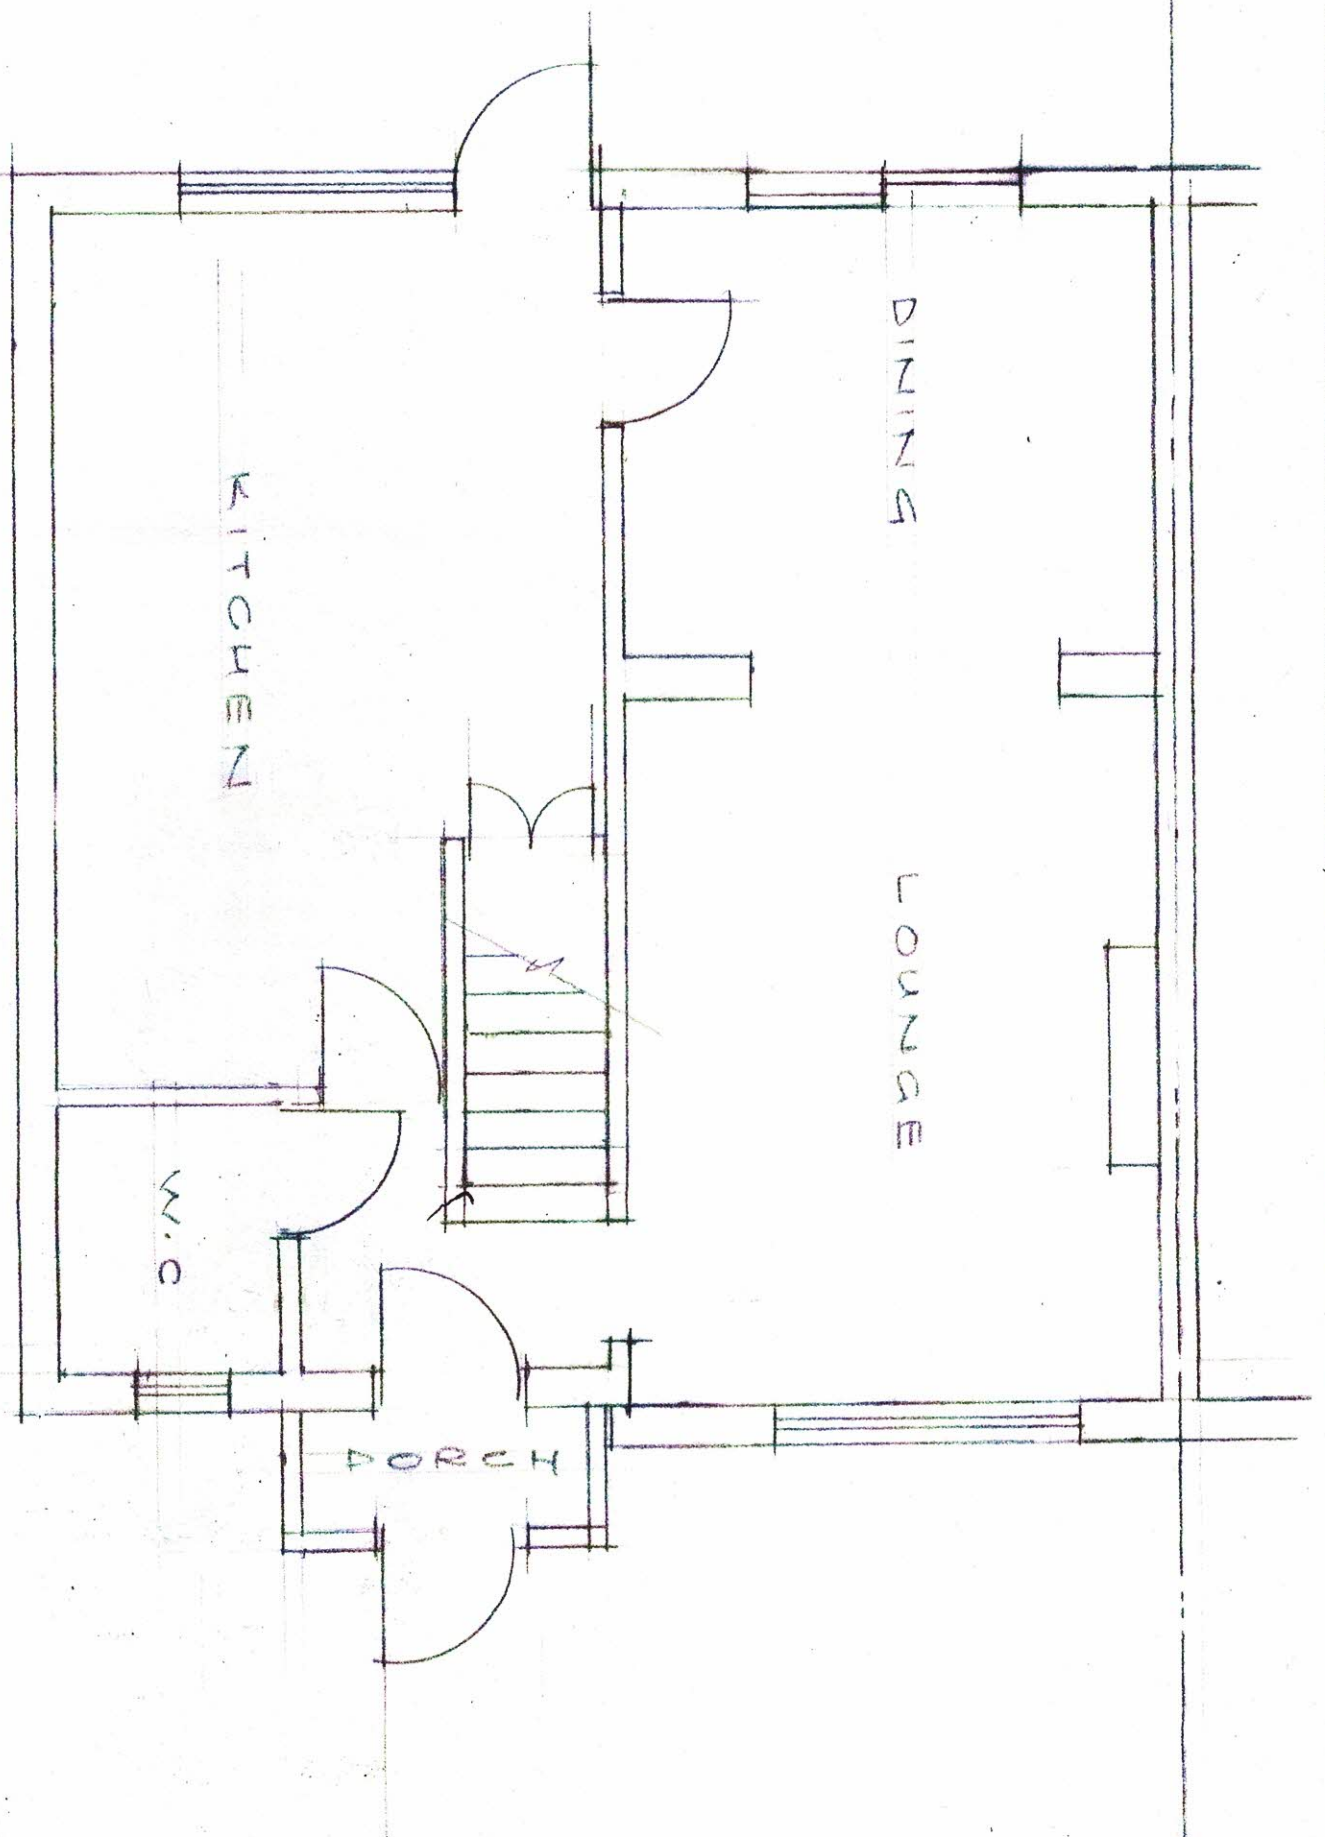


LINE OF BOUNDARY

GROUND FLOOR (EXISTING)



SIDE FIRST FLOOR AND FIRST FLOOR PART REAR
AT 20 BIRCHWAY, HAYES


SCALE: 1:150 DATE: OCT, '22
2022/114/01

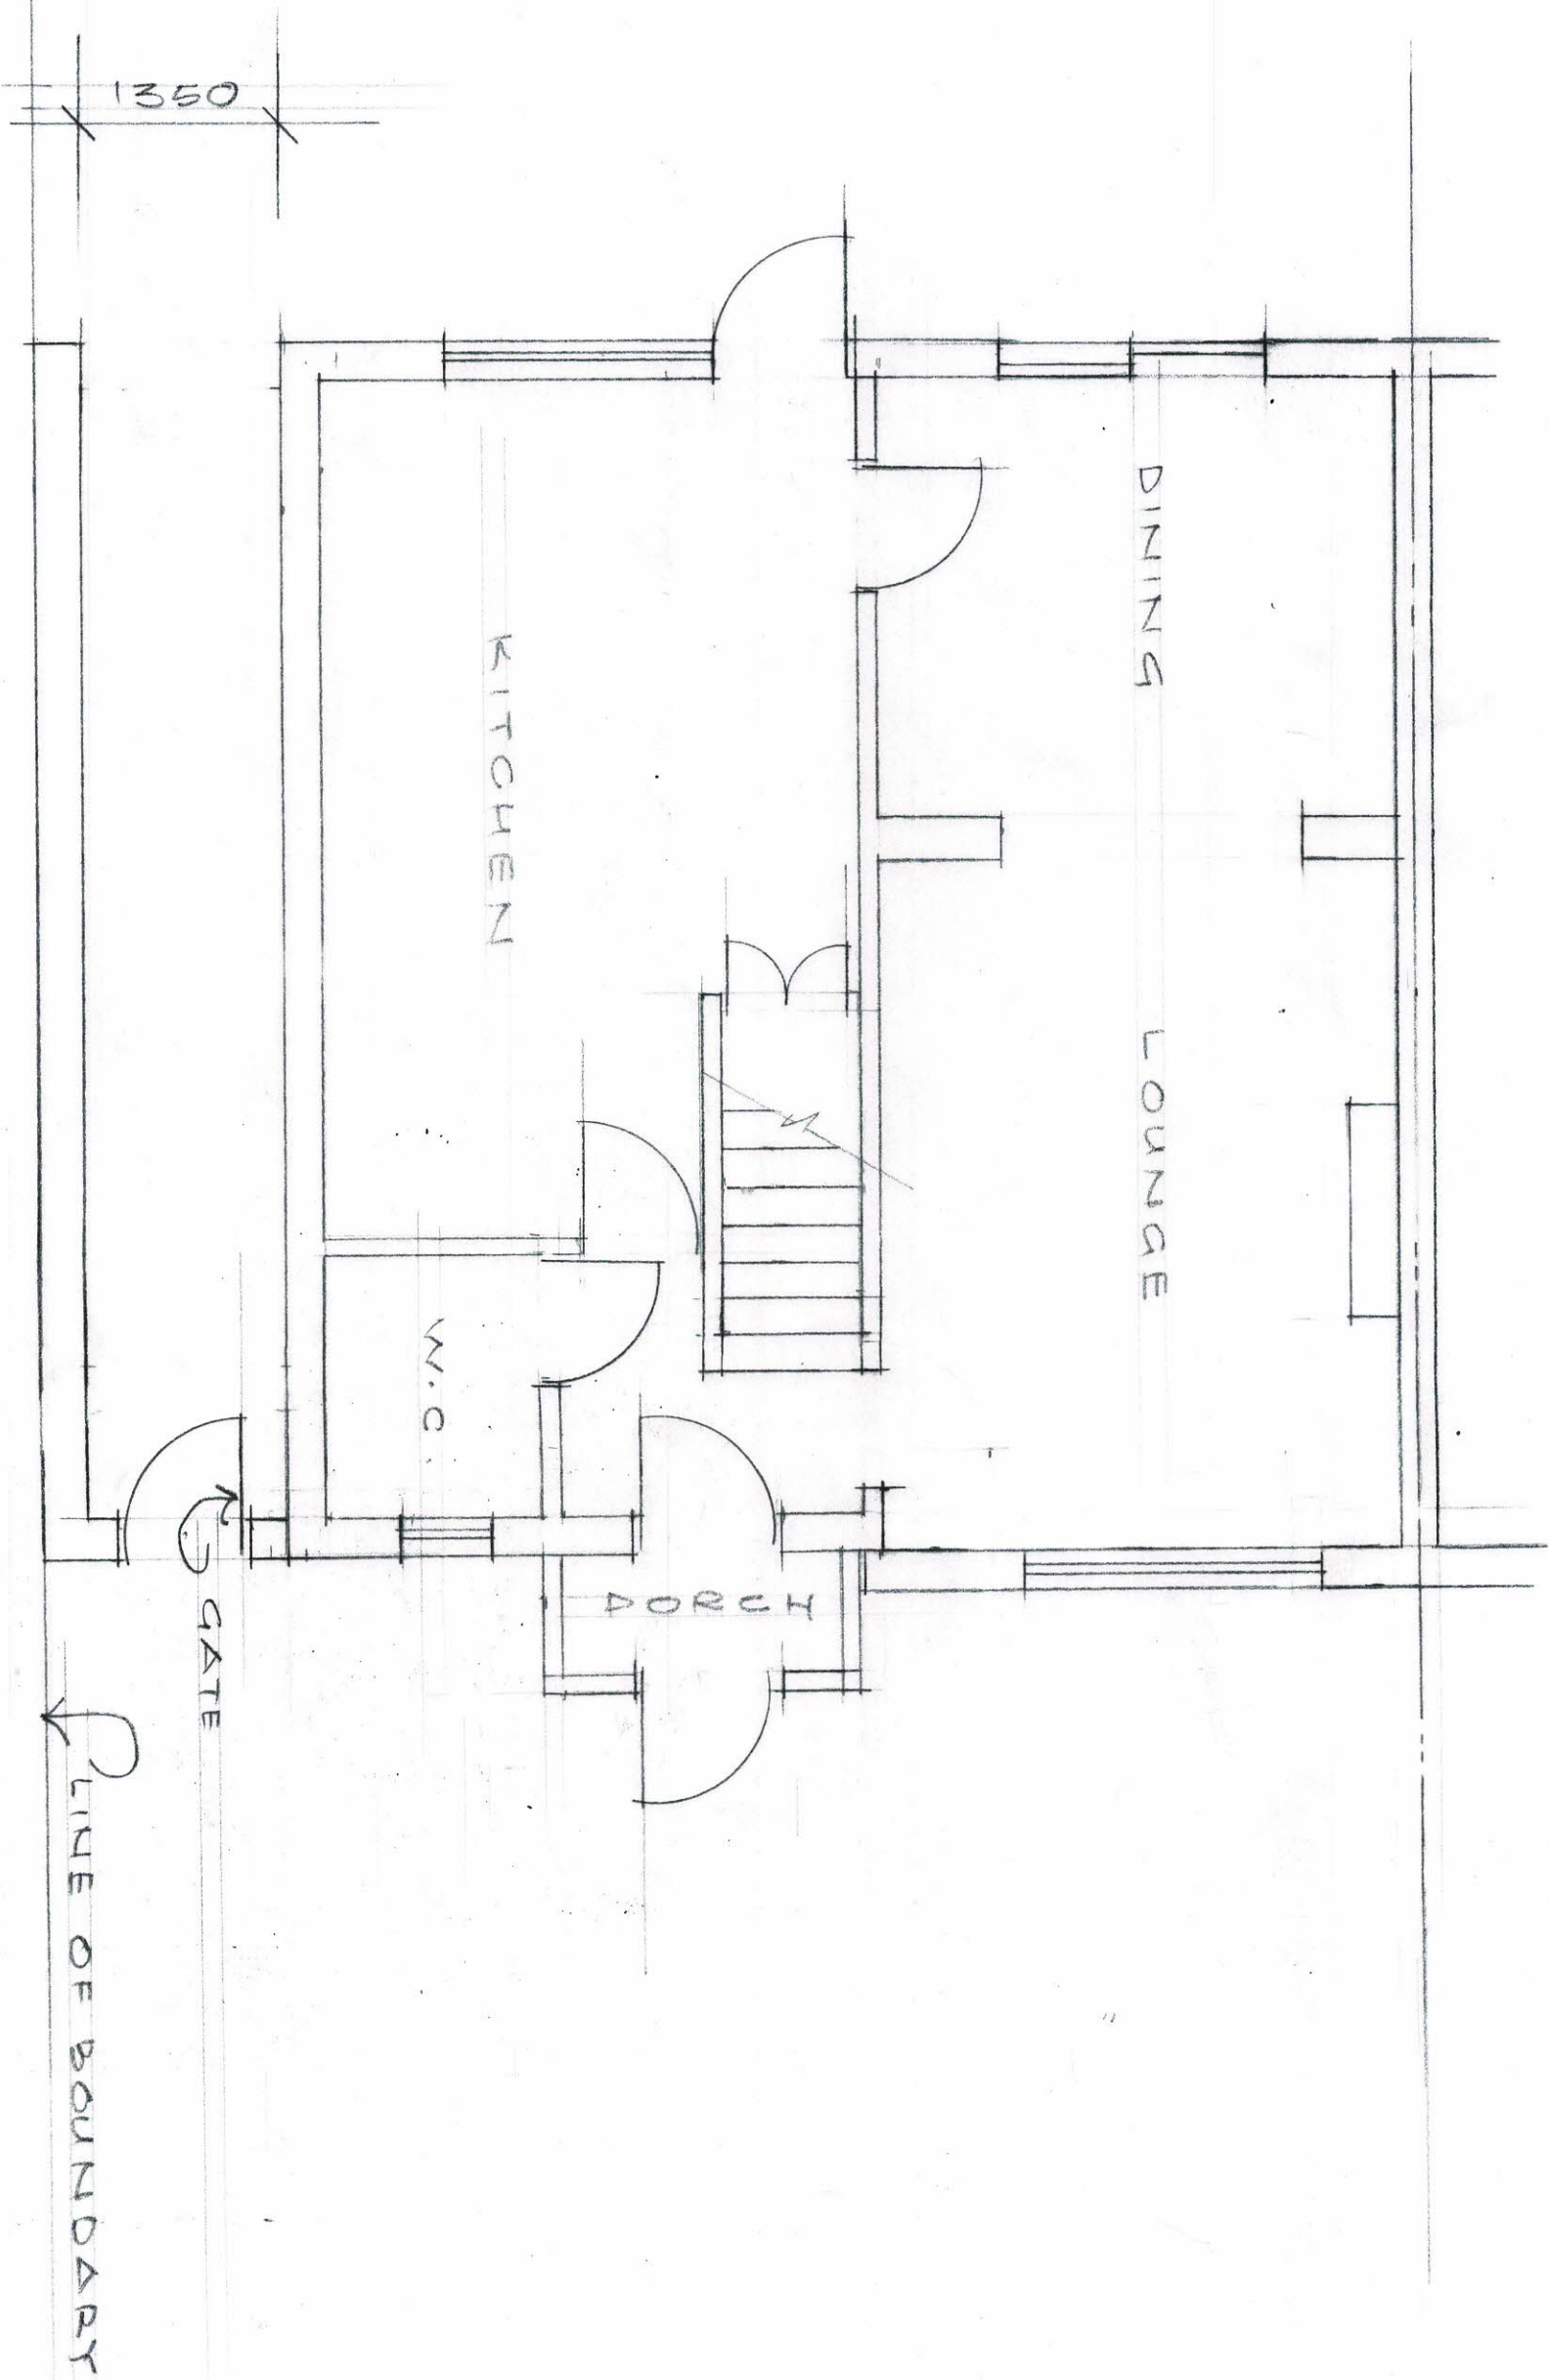


GROUND FLOOR (PROPOSED)

SIDE FIRST FLOOR AND FIRST FLOOR PART REAR
AT 20 BIRCHWAY, HAYES

SCALE 1:150 DATE: OCT, 22
2022/114/02

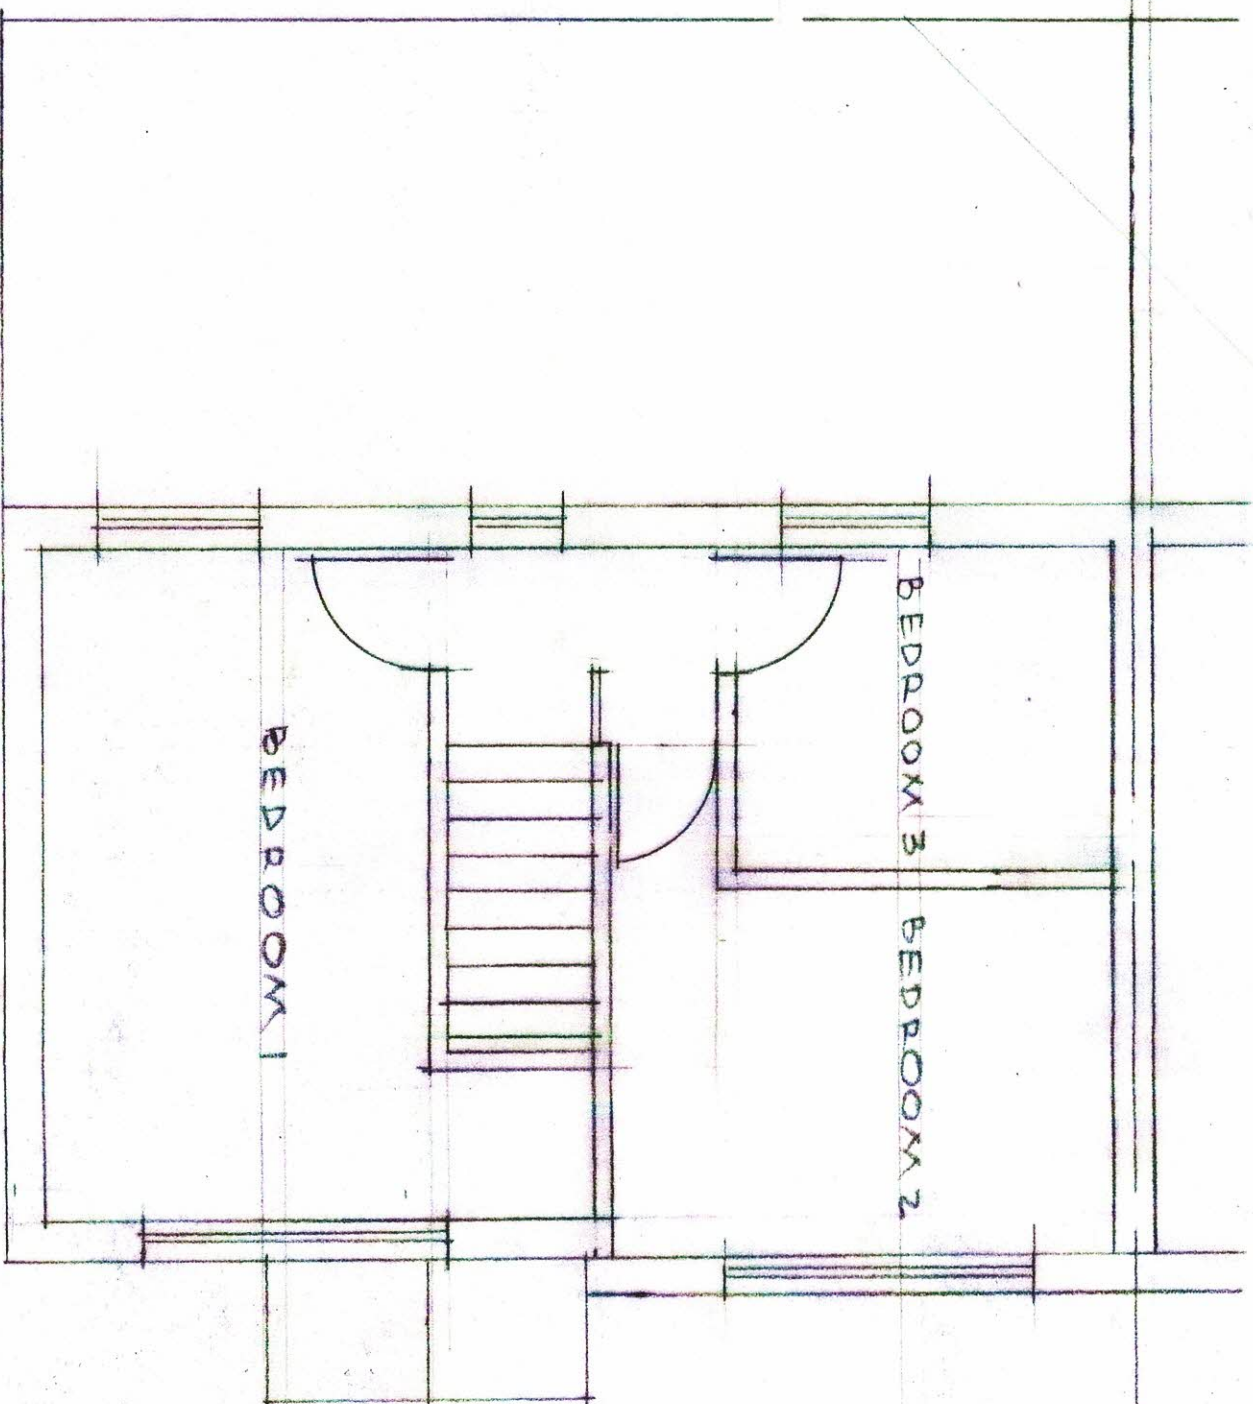


FIRST FLOOR (EXISTING)

 

SIDE FIRST FLOOR AND FIRST FLOOR PART REAR
AT 20 BIRCHWAY, HAYES

SCALE 1:50 DATE 10 OCT, '22
2022/114/03

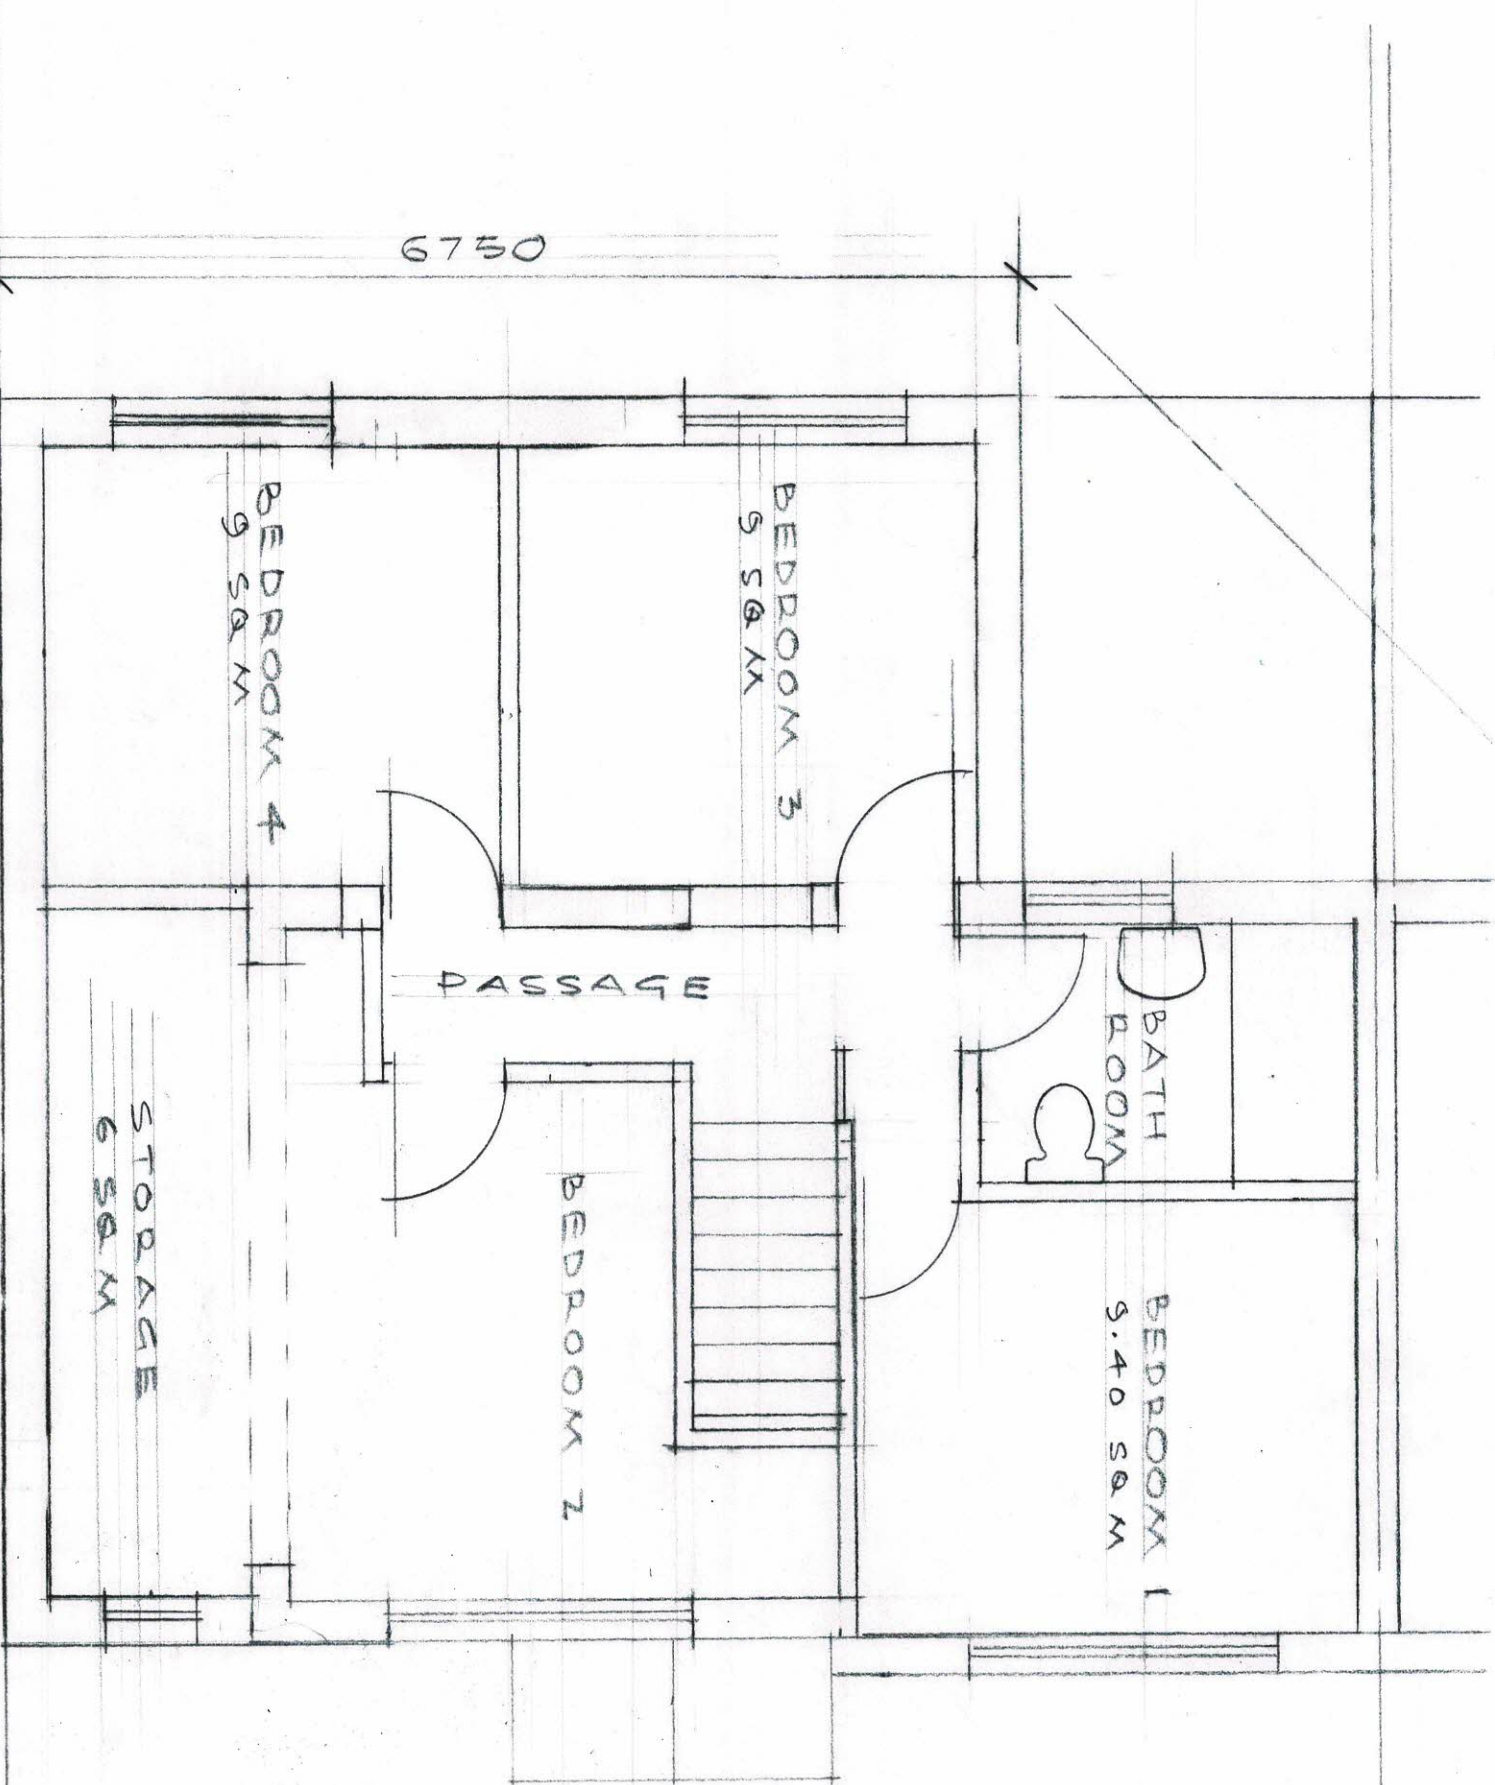

FIRST FLOOR (PROPOSED)




SIDE FIRST FLOOR AND FIRST FLOOR PART REAR
AT 20 BIRCHWAY, HAYES


SCALE: 1:150 DATE: OCT, '22
2022/114/04

LINE OF BOUNDARY

FRONT ELEVATION

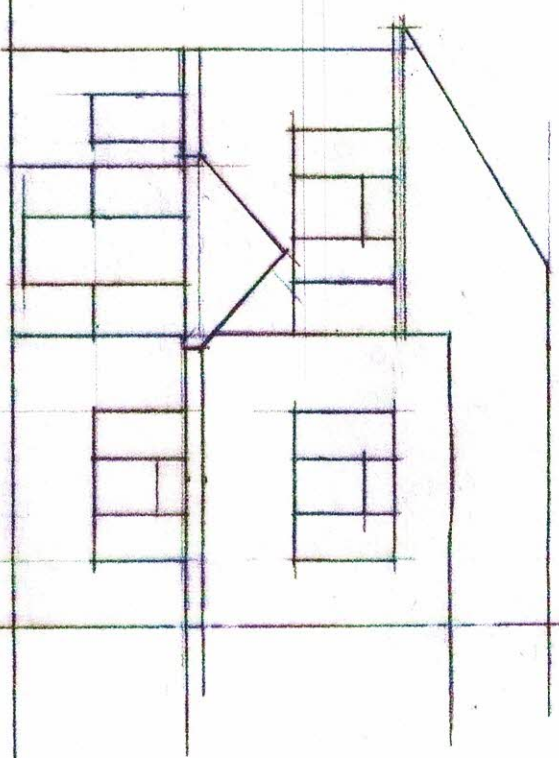


REAR ELEVATION

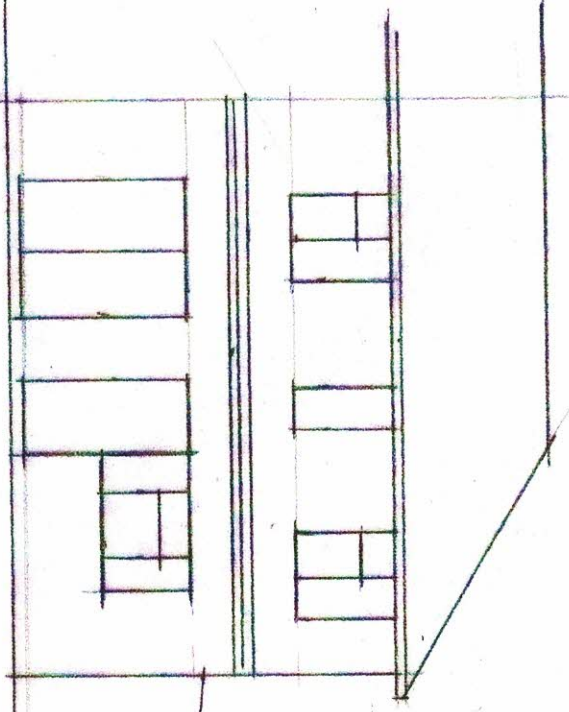


LINE OF BOUNDARY

SIDE ELEVATION

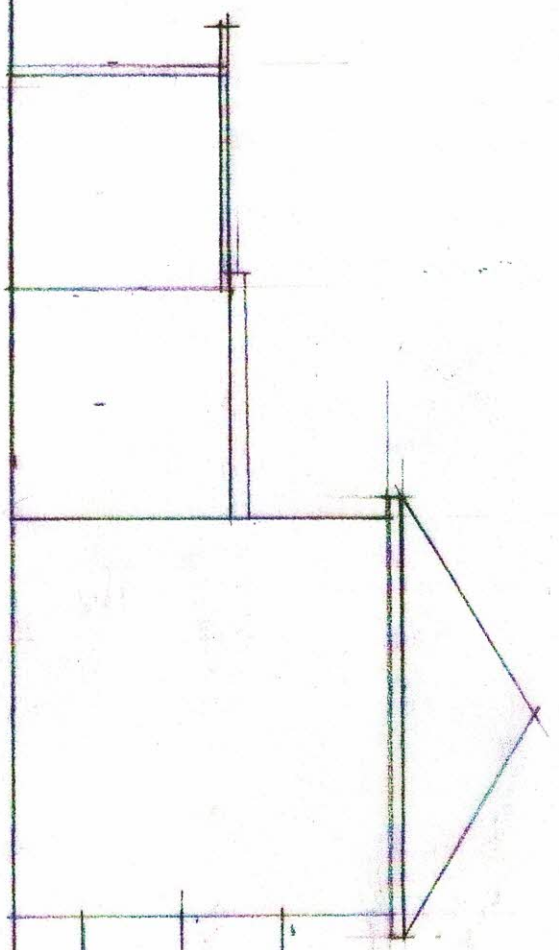

SIDE ELEVATION

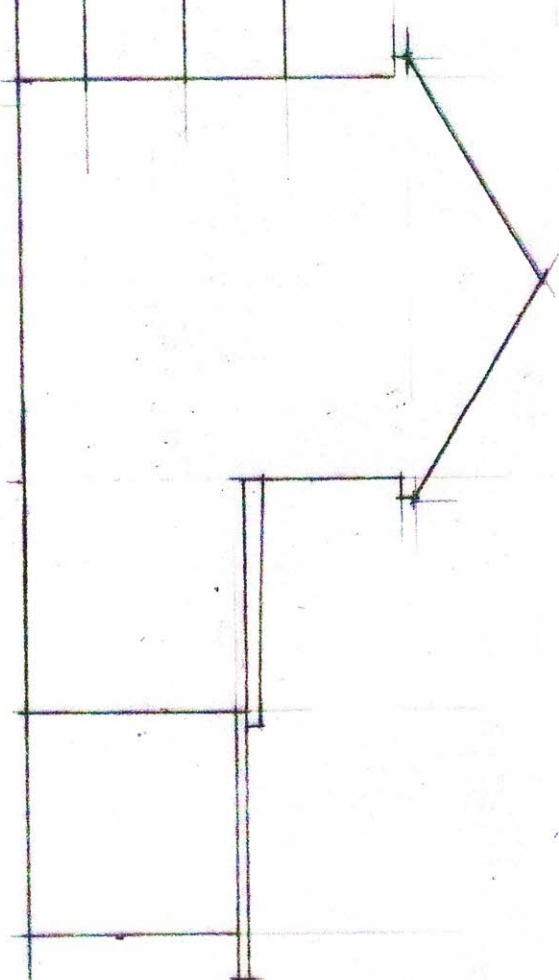


ELEVATIONS EXISTING




SIDE FIRST FLOOR AND FIRST FLOOR PART REAR
AT 20 BIRCHWAY, HAYES

SCALE: 1:100 DATE: OCT, '22
2022/114/05


FRONT ELEVATION

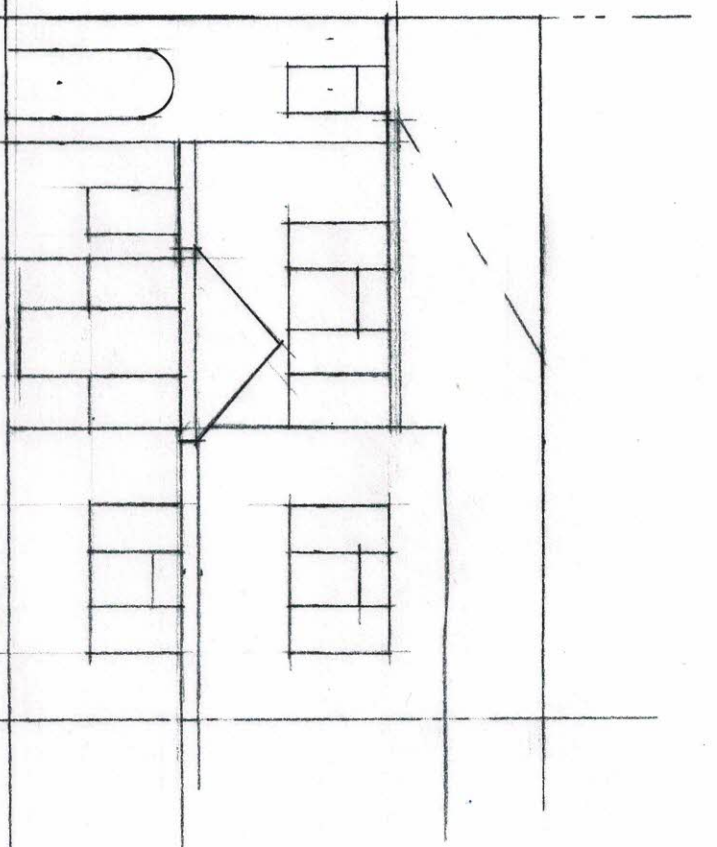


REAR ELEVATION

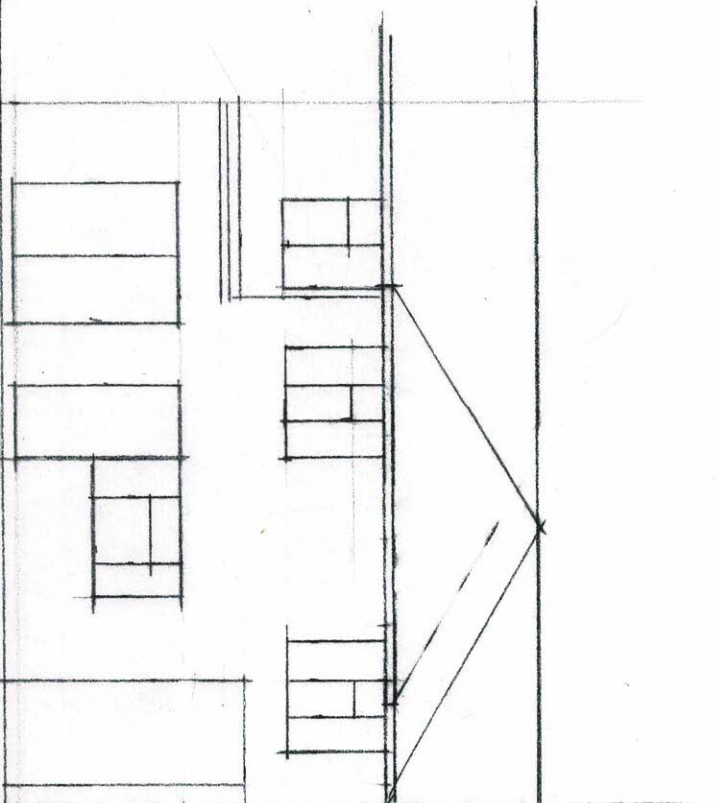

SIDE ELEVATION

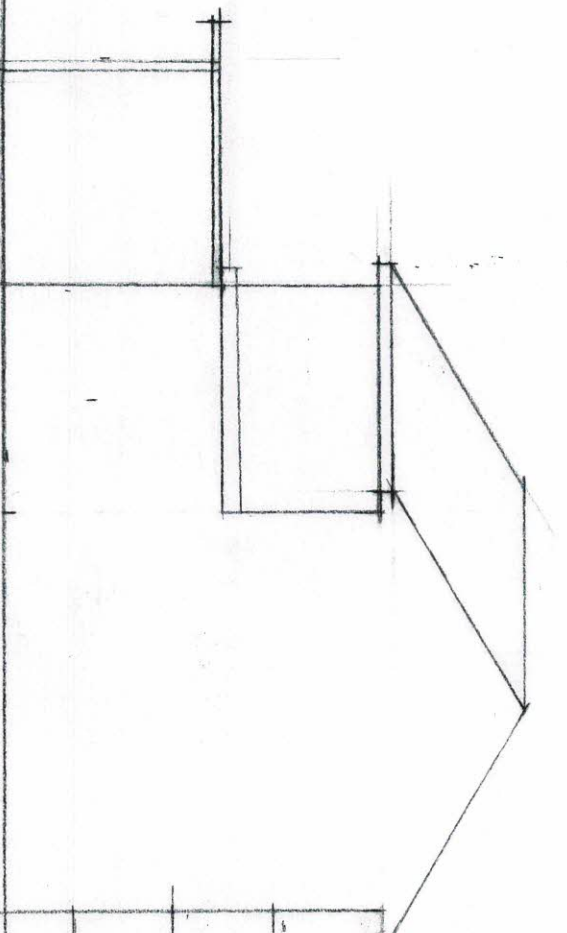

SIDE ELEVATION

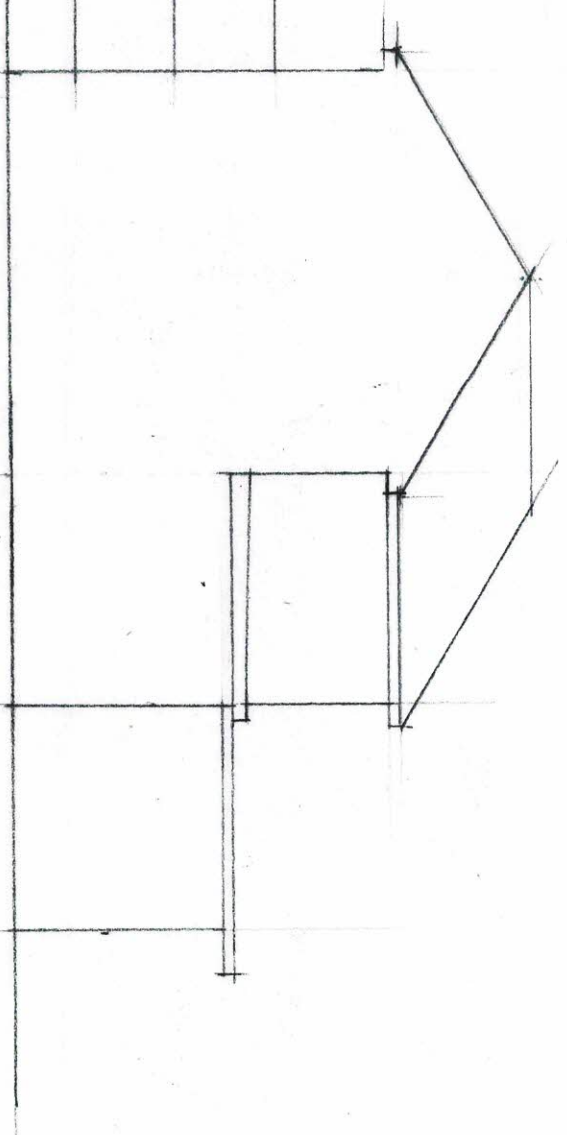

ELEVATIONS PROPOSED

0 1 2 3 4 5
1:100 @ A3

SIDE FIRST FLOOR AND FIRST FLOOR PART REAR
AT 20 BIRCHWAY, HAYES

SCALE: 1:100 DATE: OCT, '22
2022/114/06