



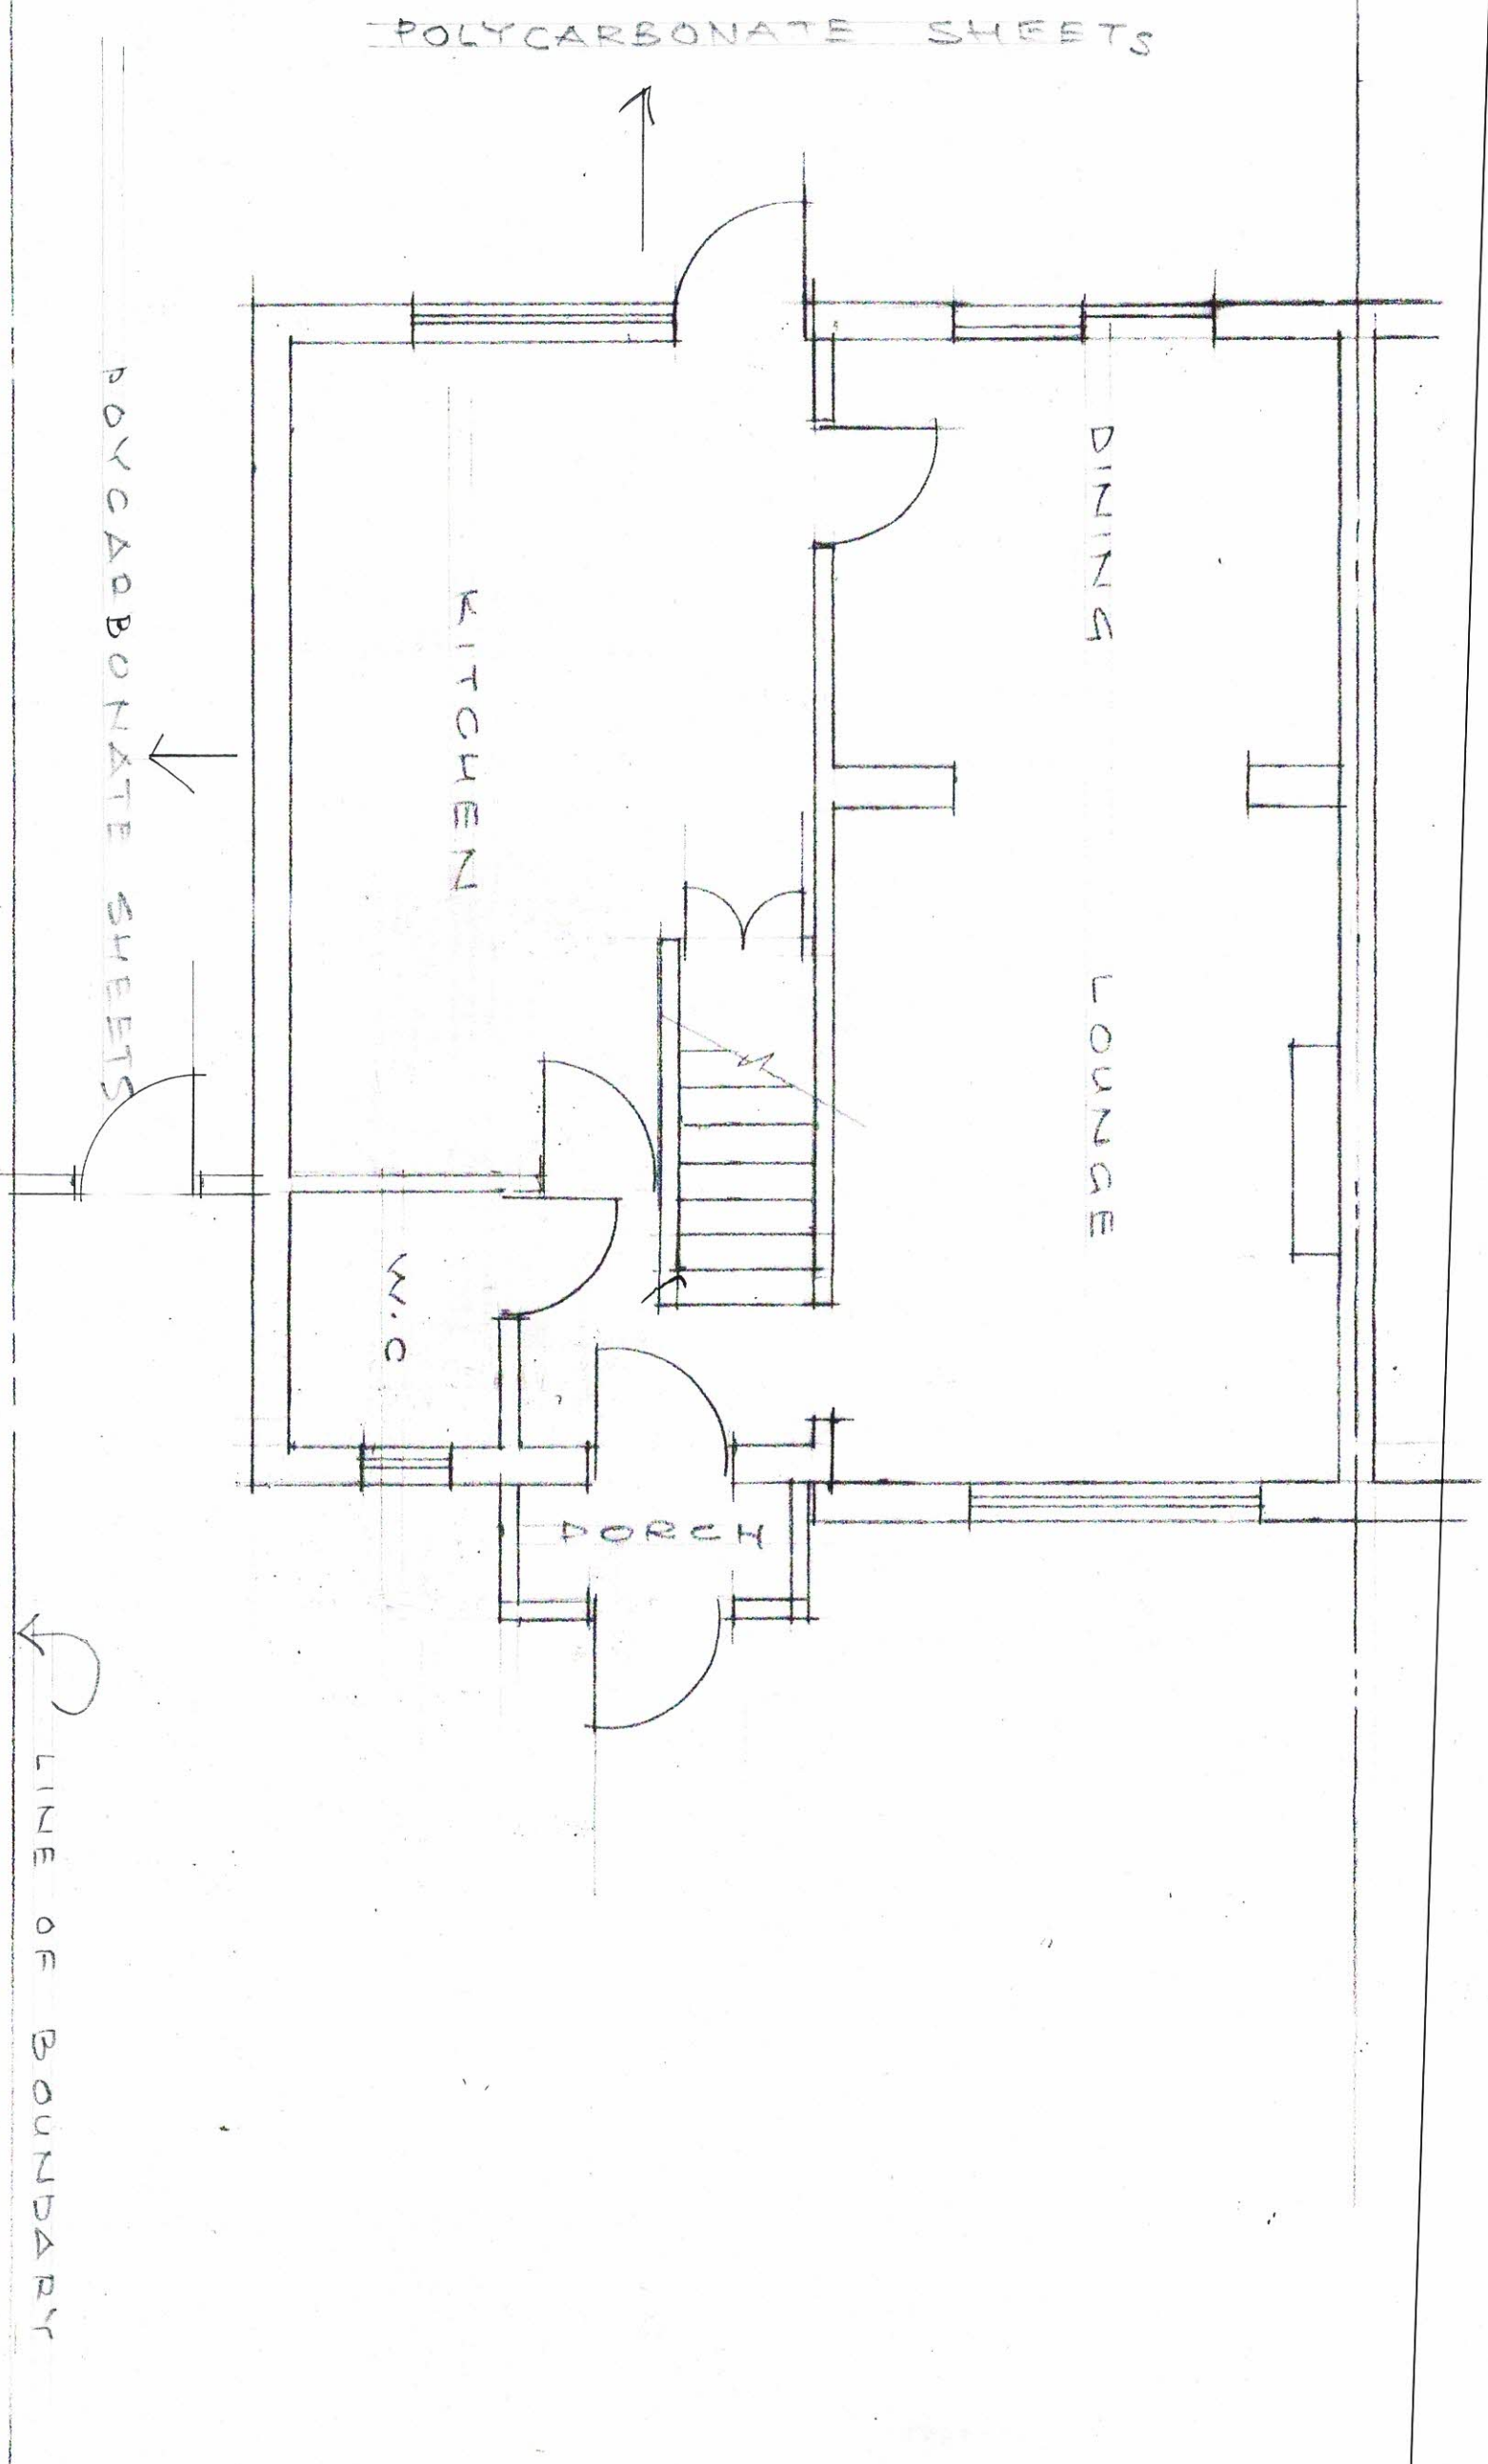

SIDE FIRST FLOOR AND FIRST FLOOR PART REAR
AT 20 BIRCHWAY, HAYES


SCALE: 1:50 DATE: OCT, '22
2022/114/011

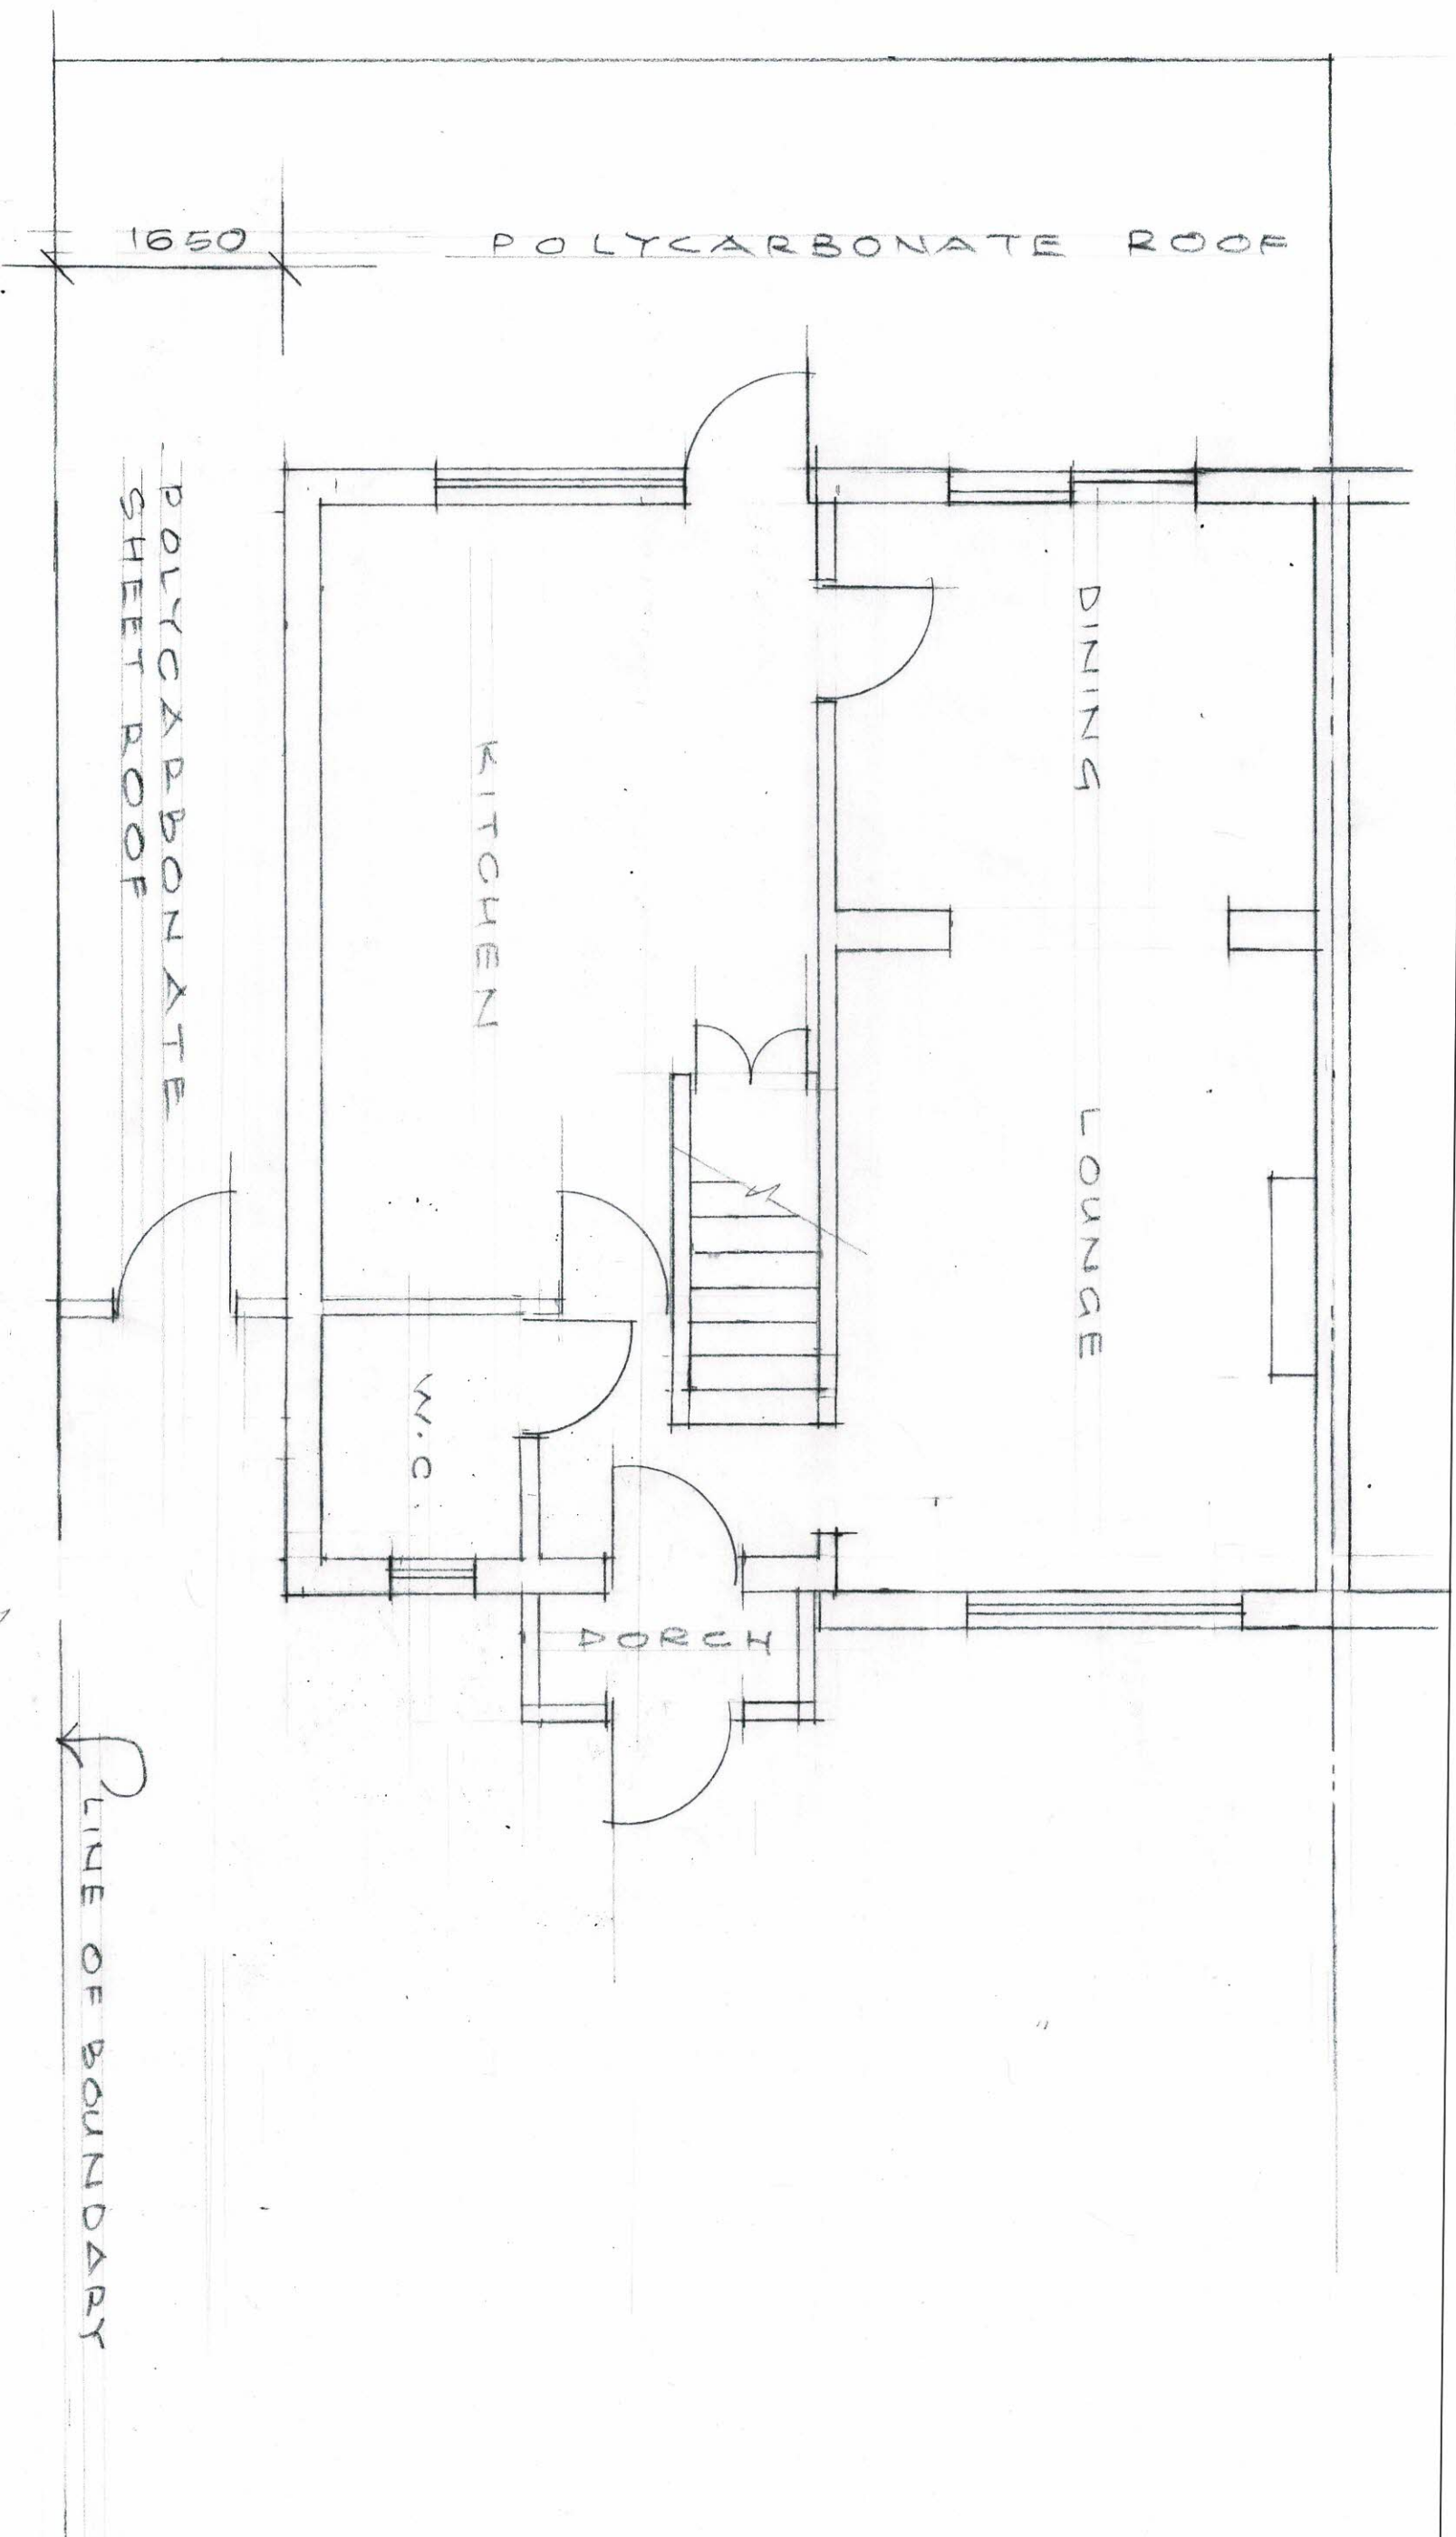

GROUND FLOOR (PROPOSED)

SIDE FIRST FLOOR AND FIRST FLOOR PART REAR
AT 20 BIRCHWAY, HAYES

SCALE 1:50 DATE: OCT, '22
2022/114/021

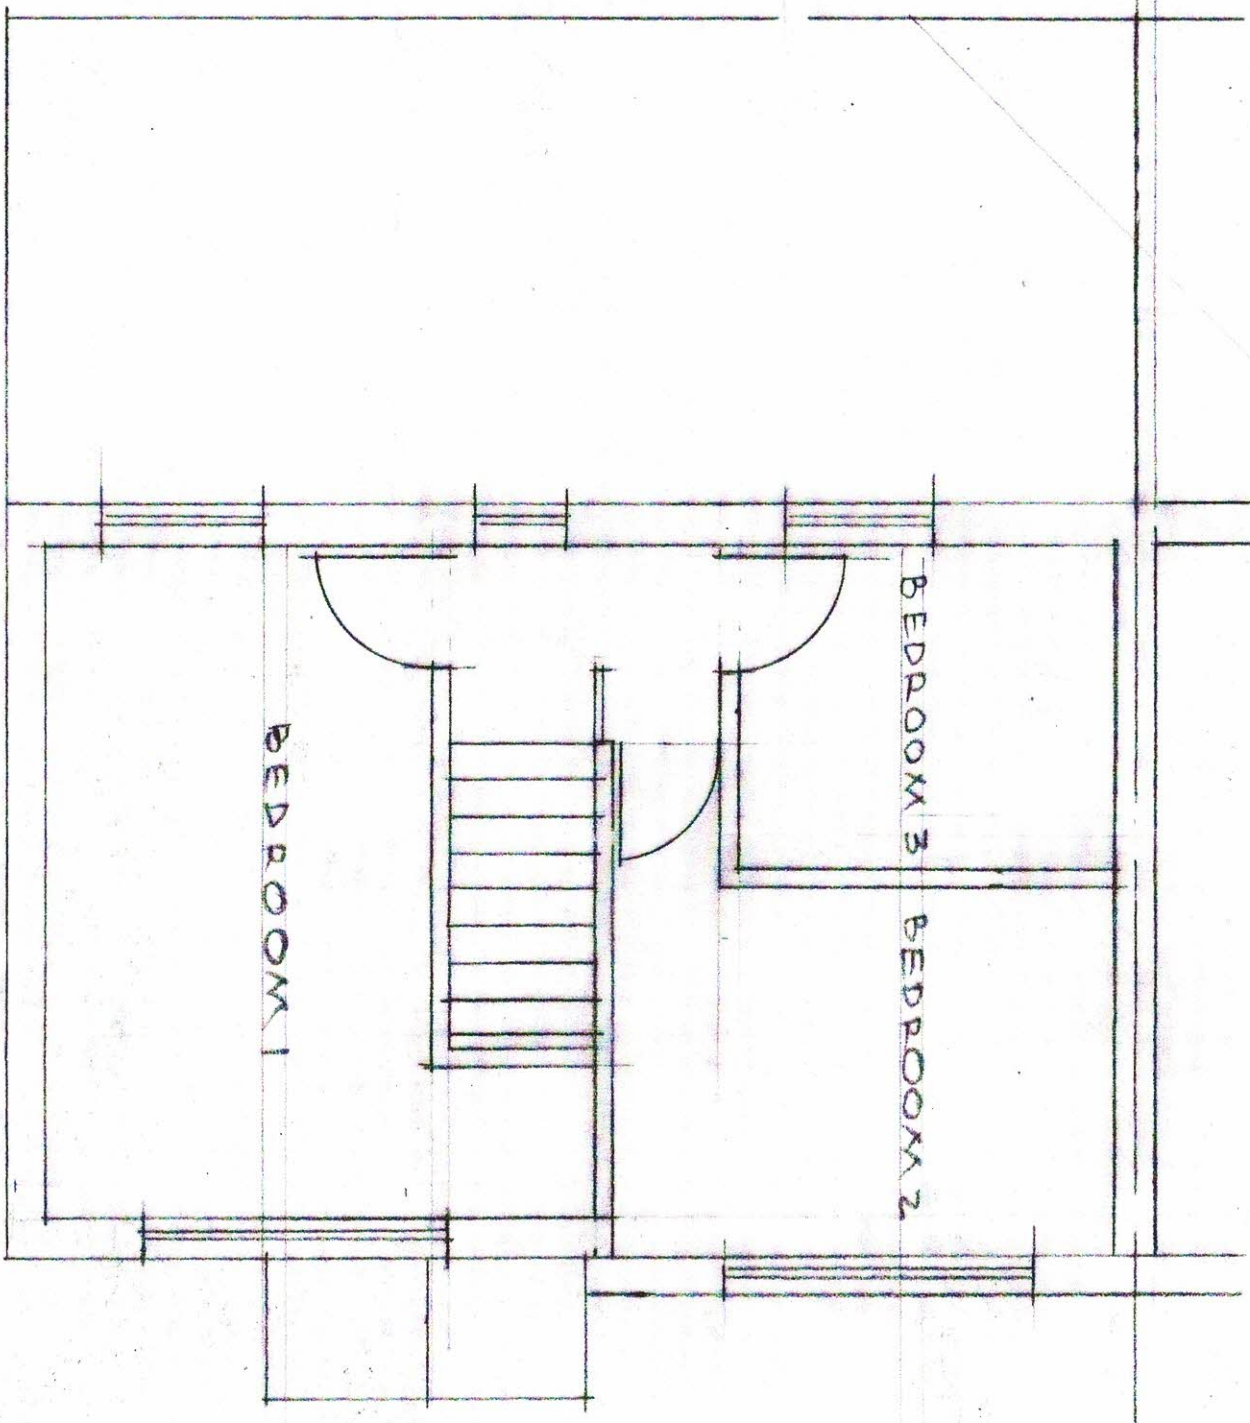


LINE OF BOUNDARY

FIRST FLOOR (EXISTING)



SIDE FIRST FLOOR AND FIRST FLOOR PART REAR
AT 20 BIRCHWAY, HAYES

SCALE 1:50 DATE 10 OCT, '22
2022/114/031

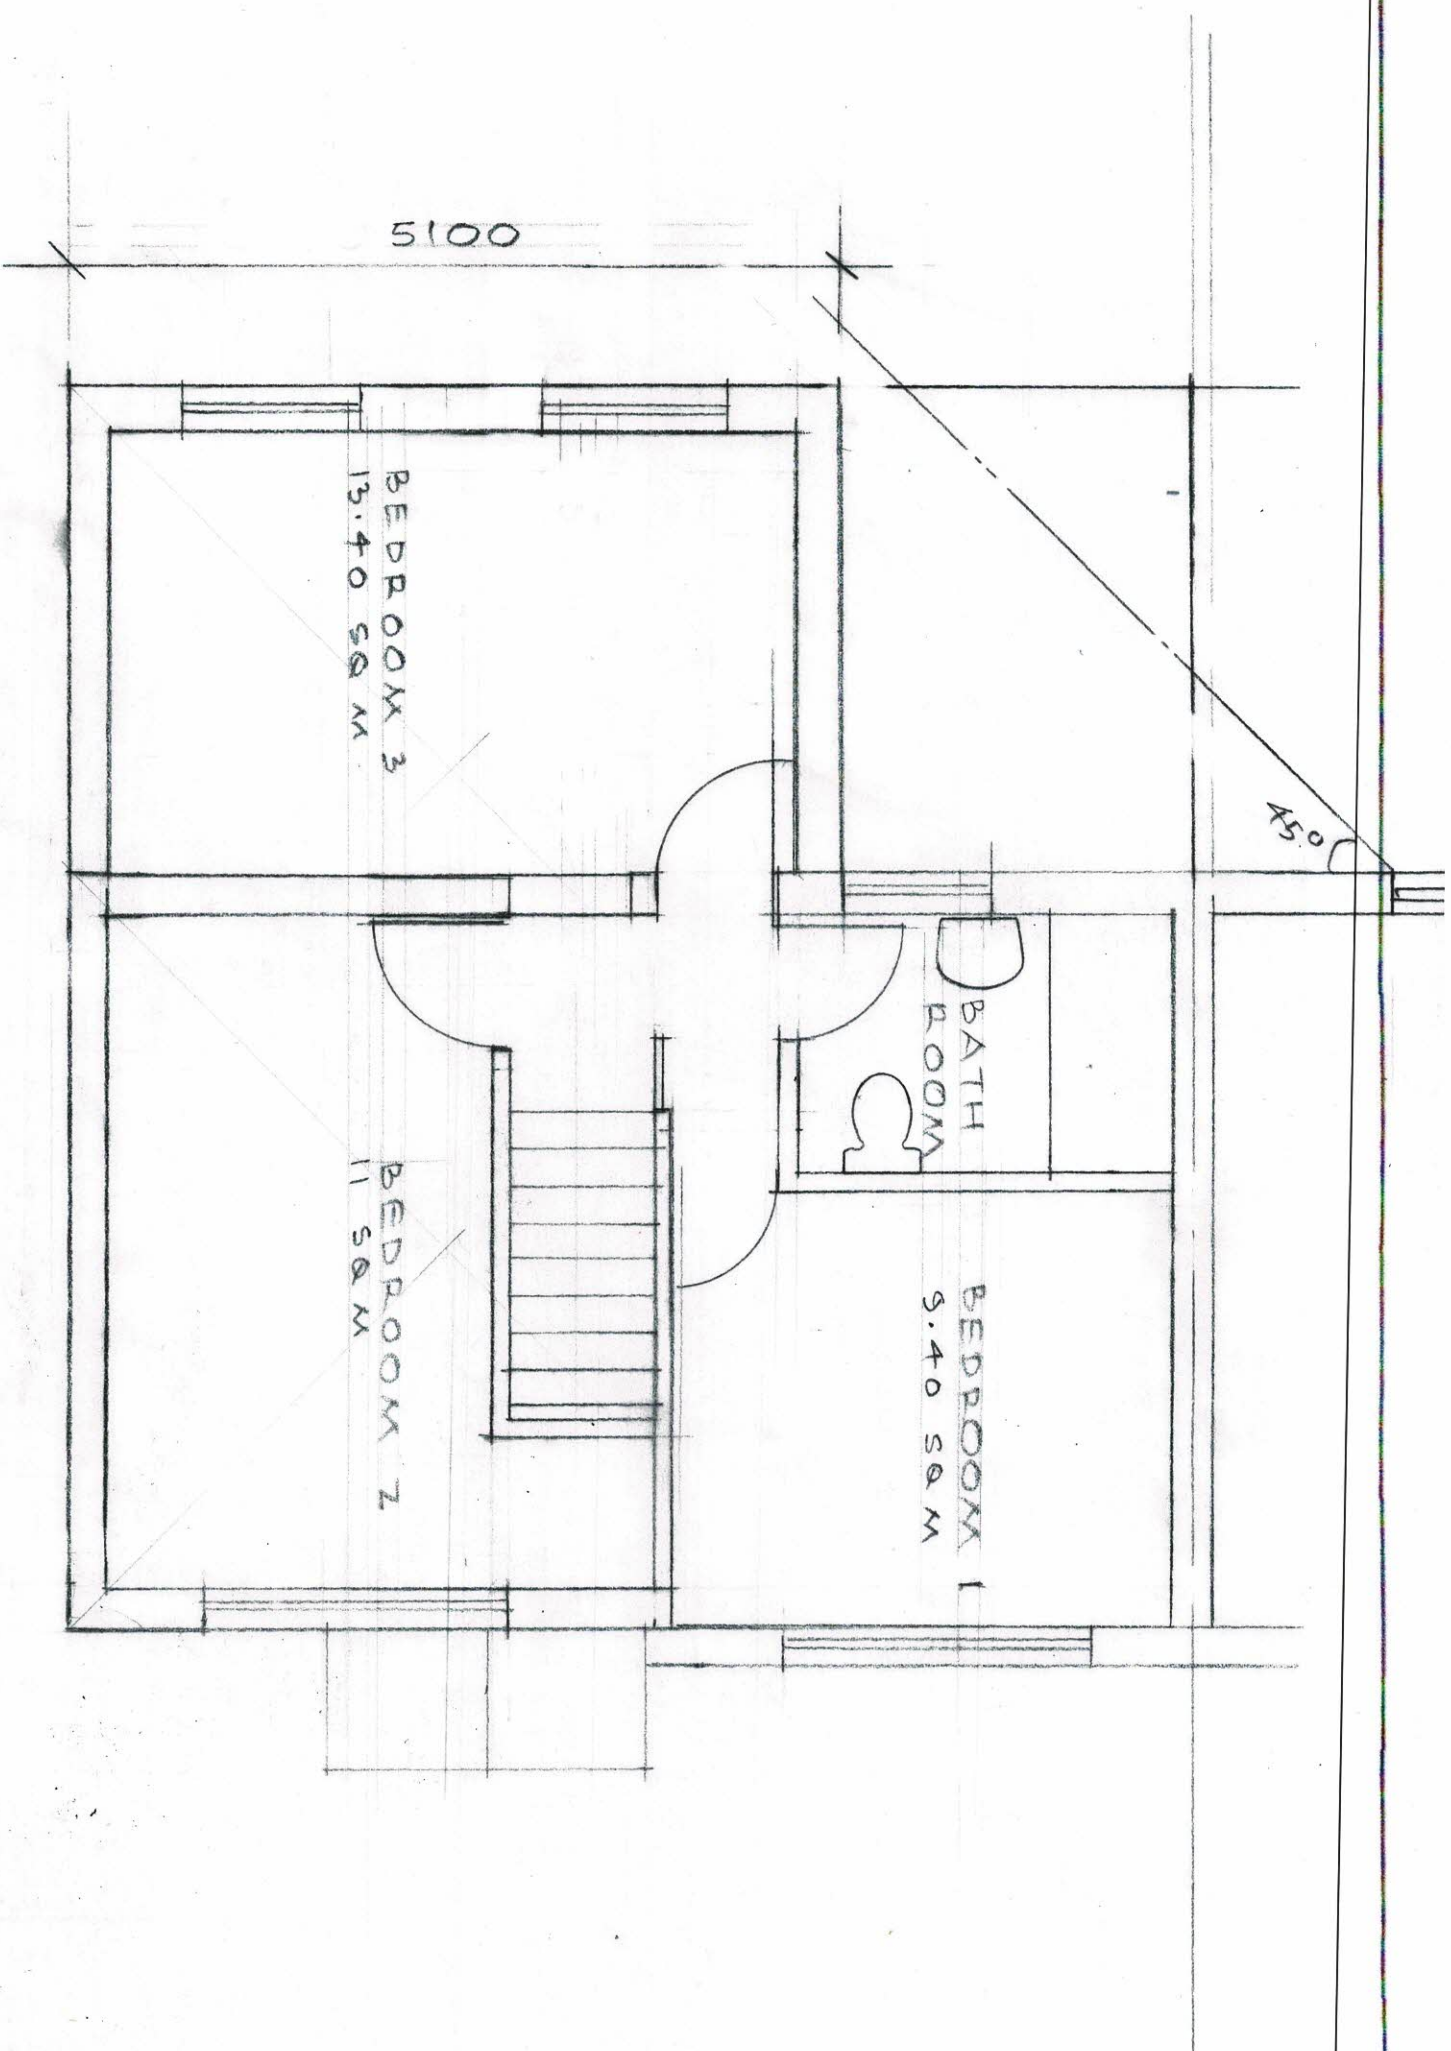


FIRST FLOOR (PROPOSED)

LINE OF BOUNDARY

SIDE FIRST FLOOR AND FIRST FLOOR PART REAR
AT 20 BIRCHWAY, HAYES


SCALE: 1:150 DATE: OCT, '22
2022/114/041

LINE OF BOUNDARY

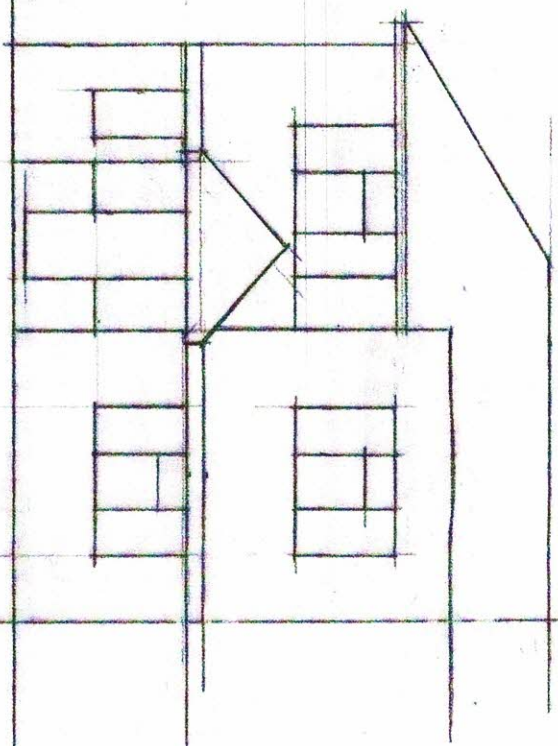


FRONT ELEVATION

LINE OF BOUNDARY

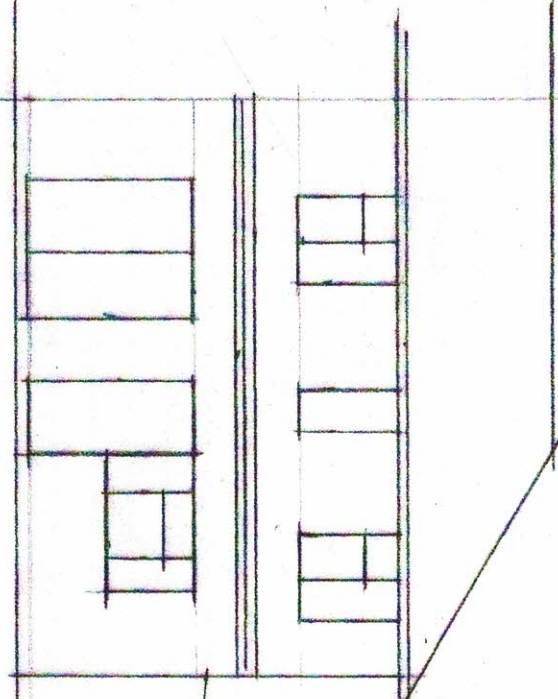


REAR ELEVATION


SIDE ELEVATION

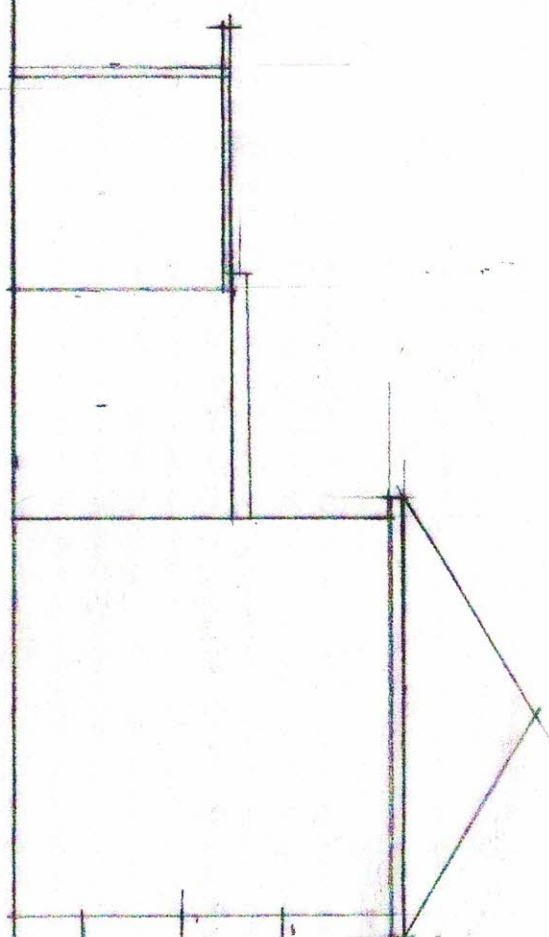

SIDE ELEVATION

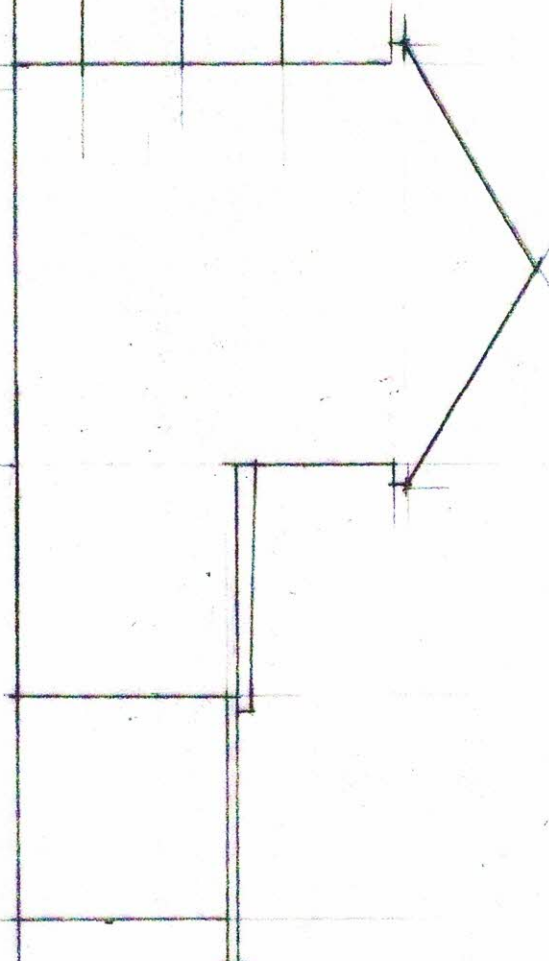


ELEVATIONS EXISTING

 


SIDE FIRST FLOOR AND FIRST FLOOR PART REAR
AT 20 BIRCHWAY, HAYES

SCALE: 1:100 DATE: OCT, '22
2022/114/051

LINE OF BOUNDARY

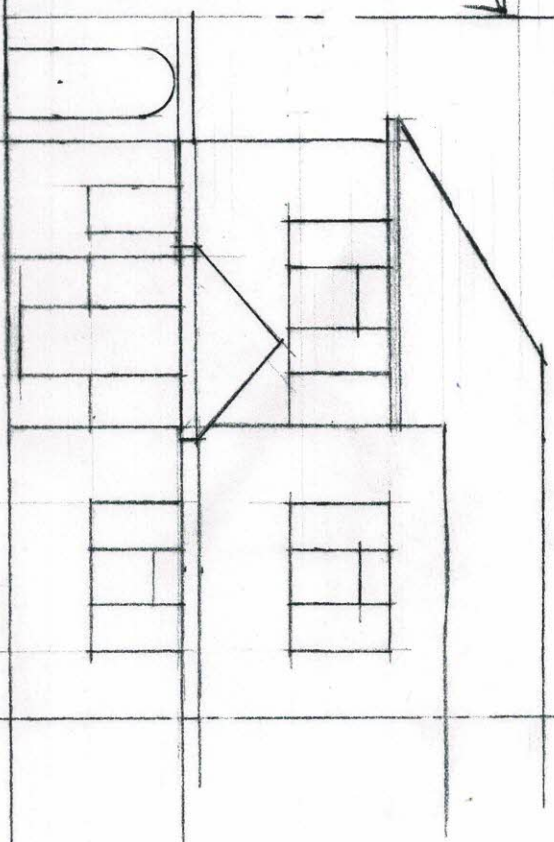

FRONT ELEVATION

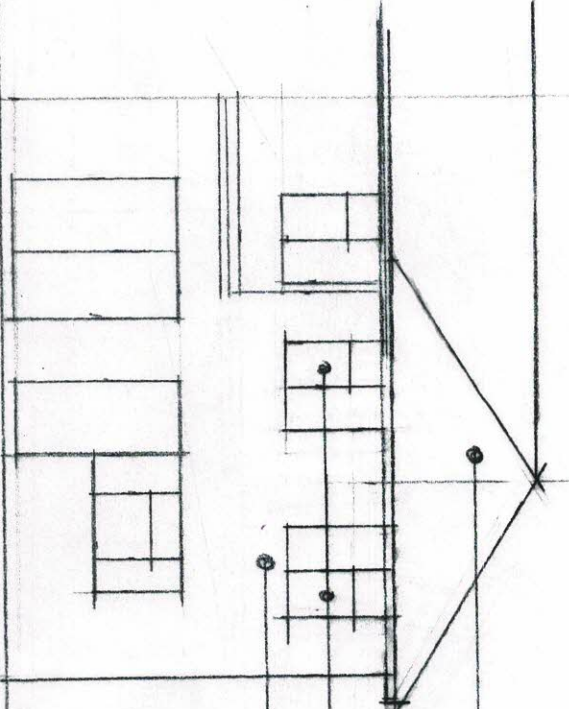

REAR ELEVATION


ROOF TILES TO MATCH EXIST

WINDOWS TO MATCH EXIST
BRICK FINISH TO MATCH EXIST


LINE OF BOUNDARY

ROOF TILES TO MATCH EXIST

BRICK FINISH TO MATCH

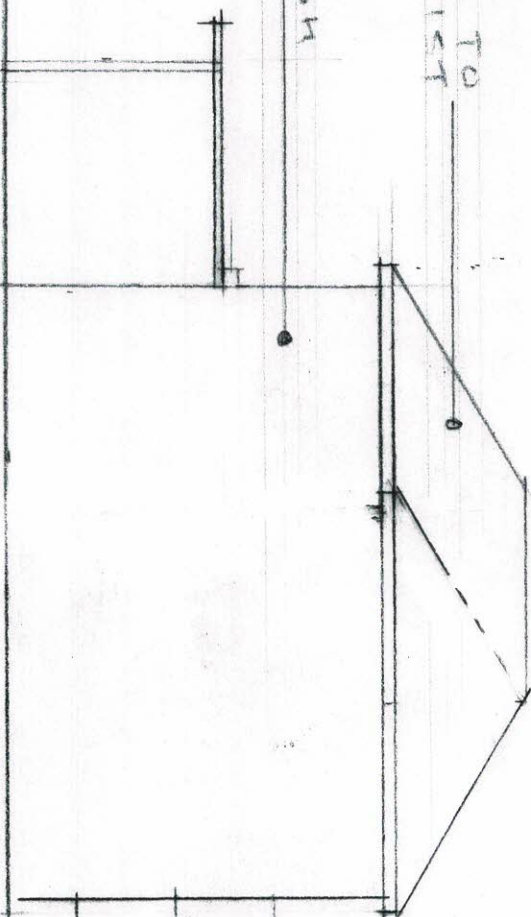

SIDE ELEVATION

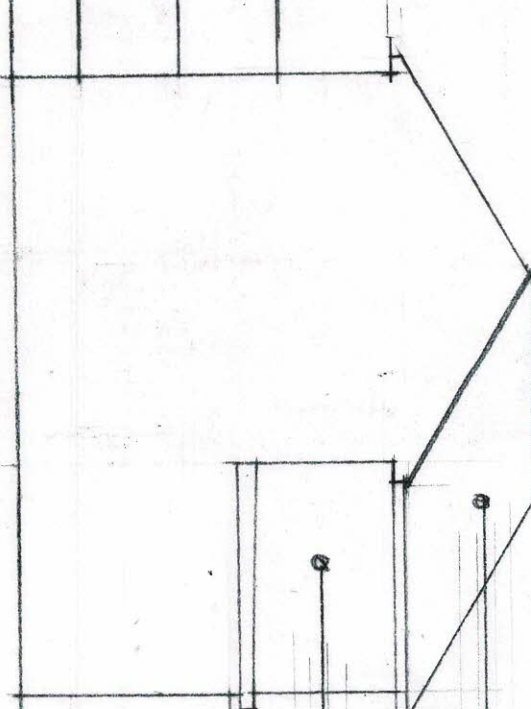

SIDE ELEVATION

ROOF TILES TO MATCH EXIST

BRICK FINISH TO MATCH EXIST

ELEVATIONS PROPOSED

0 1 2 3 4 5
1:100 @ A3

SIDE FIRST FLOOR AND FIRST FLOOR PART REAR
AT 20 BIRCHWAY, HAYES

SCALE: 1:100 DATE: OCT, 22

2022/114/061