



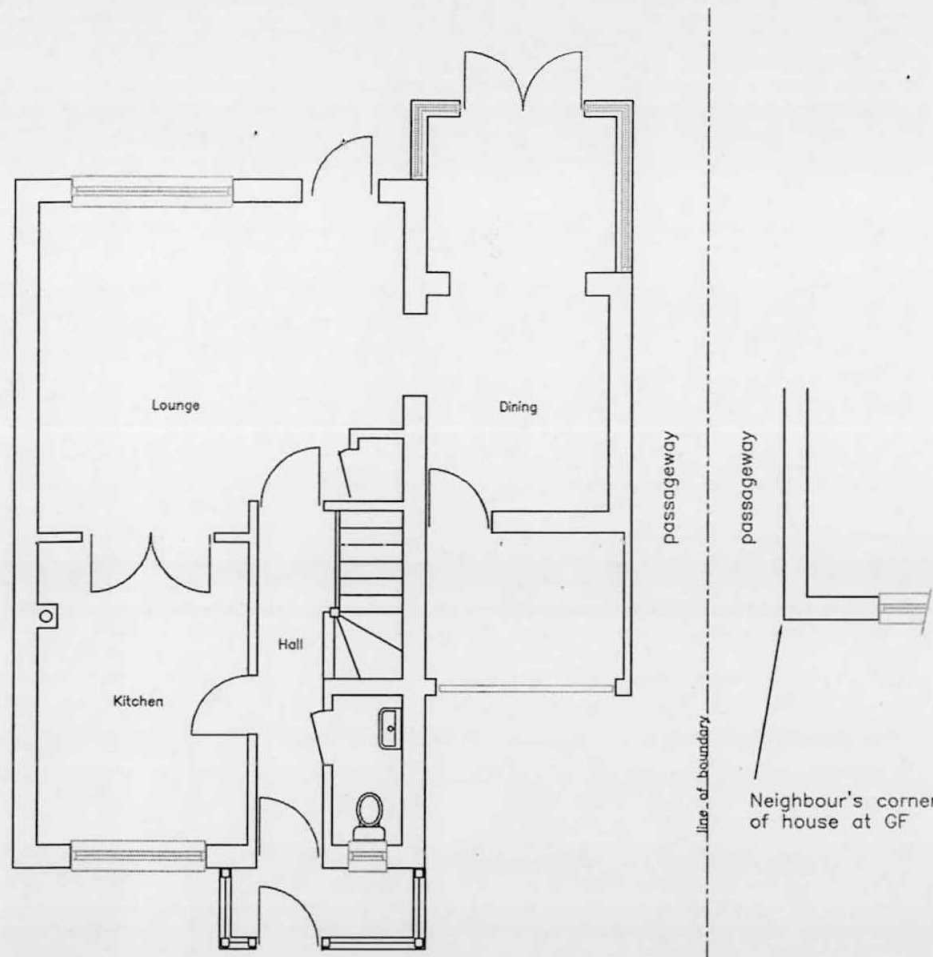


Ground floor plan 1:100

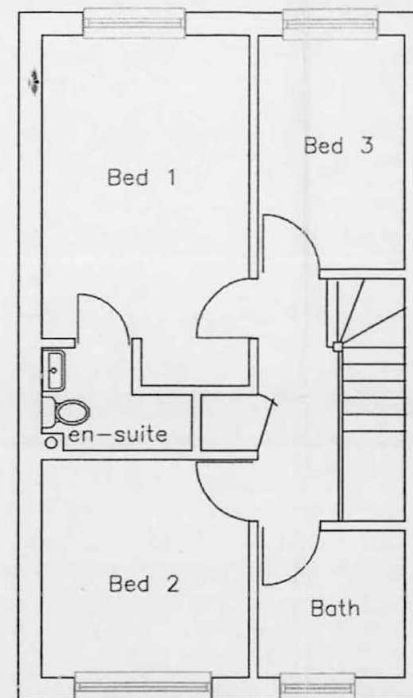

First floor plan 1:100

For Planning Purposes only

ADDRESS 11 Glenorchy Close Yeading UB4 9SU		
DRAWING TITLE Plans / elevations as extg		
PROPOSAL Single storey rear extension double storey side extension demolish extg side garage & conservatory		
SCALE 1:100	DATE Apr 16	REV
DRAWING NUMBER L.01		

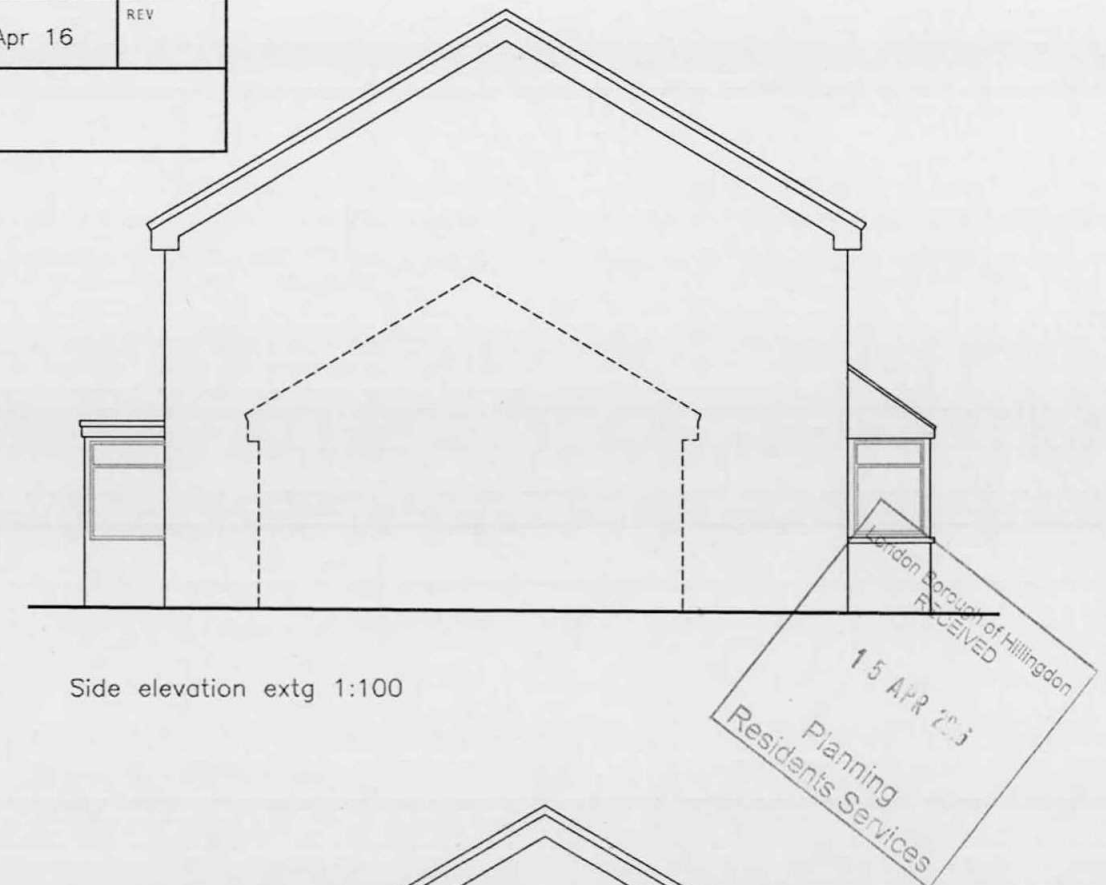


Side elevation extg 1:100



Front elevation extg 1:100



Rear elevation extg 1:100

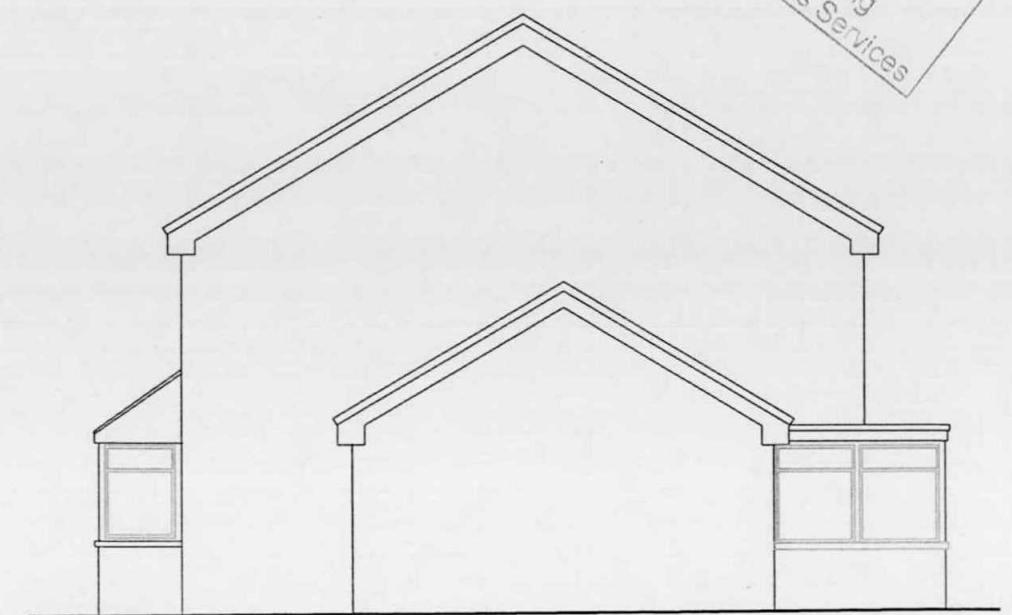

Side elevation extg 1:100