
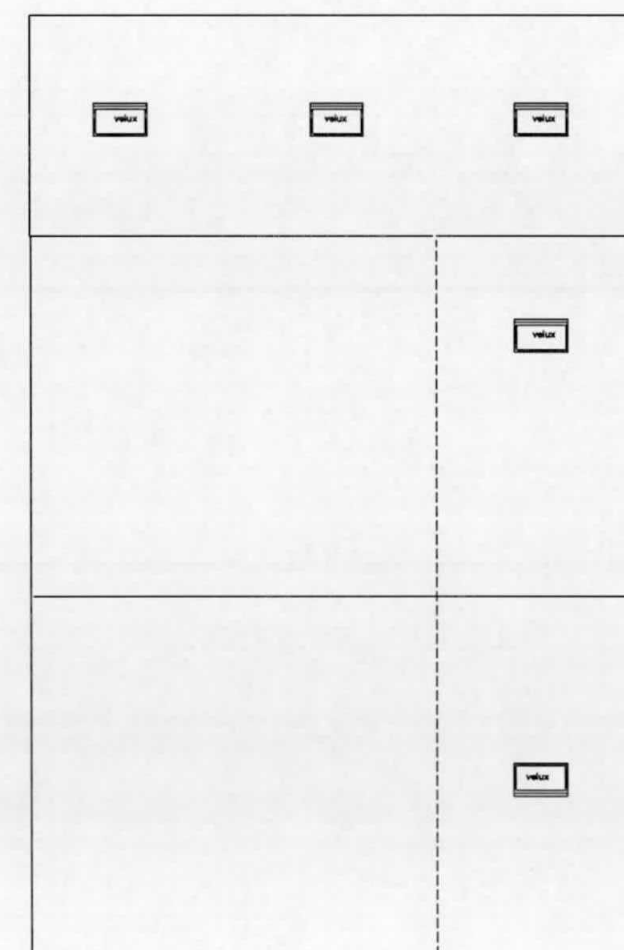
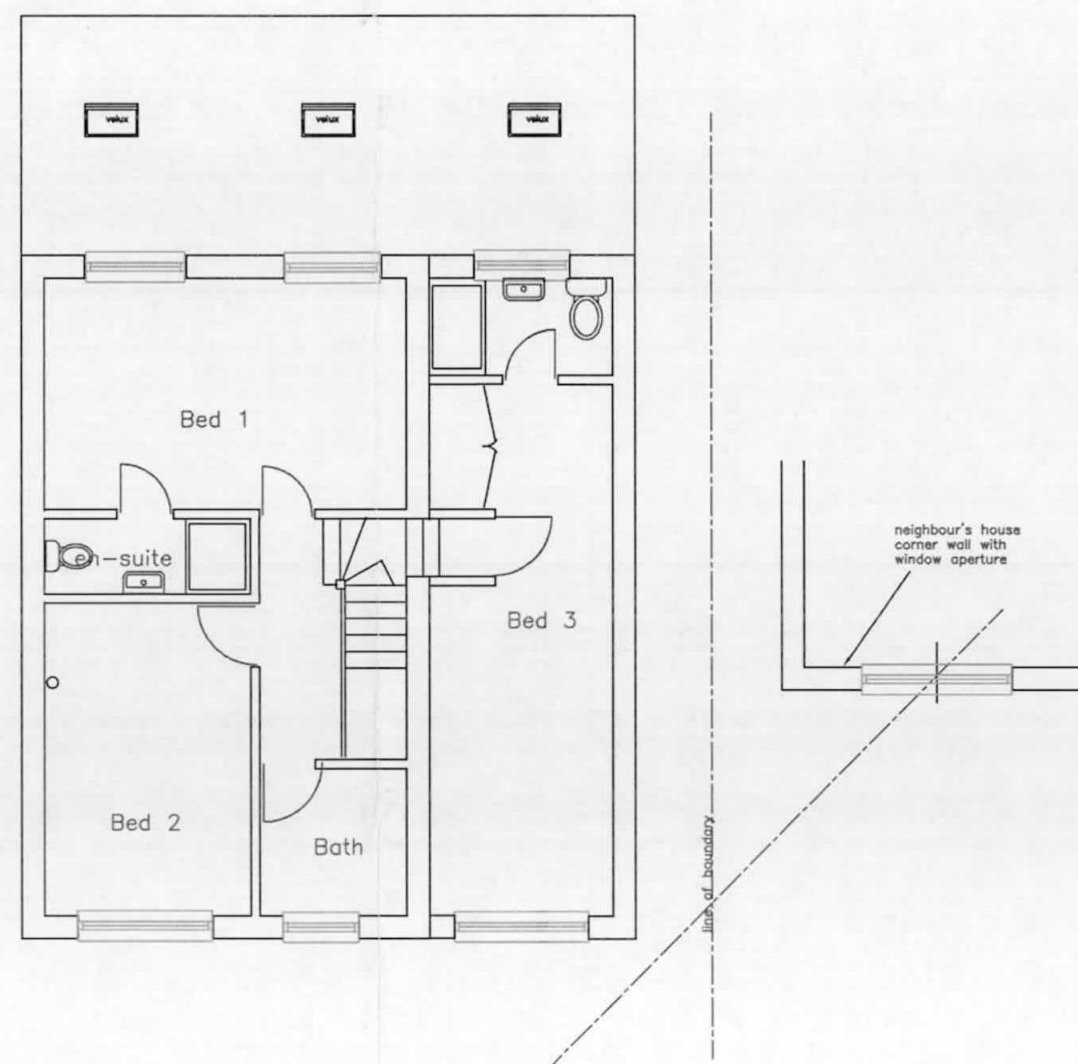


For Planning Purposes only		
ADDRESS 11 Glenorchy Close Yeading UB4 9SU		
DRAWING TITLE Residents Services Plans proposed		
PROPOSAL Single storey rear extension double storey side extension demolish extg side garage & conservatory		
SCALE 1:100	DATE Sept 16	REV
DRAWING NUMBER L.02		

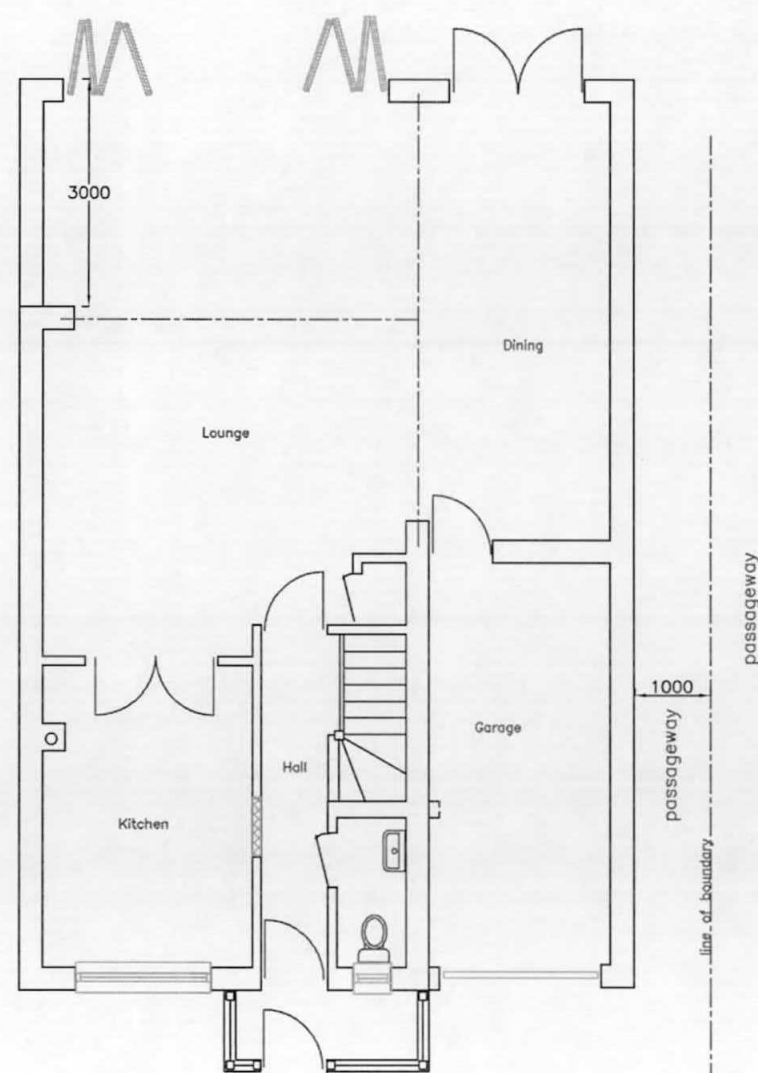

Ground floor plan 1:100

First floor plan 1:100

Roof floor plan 1:100