


East Elevation

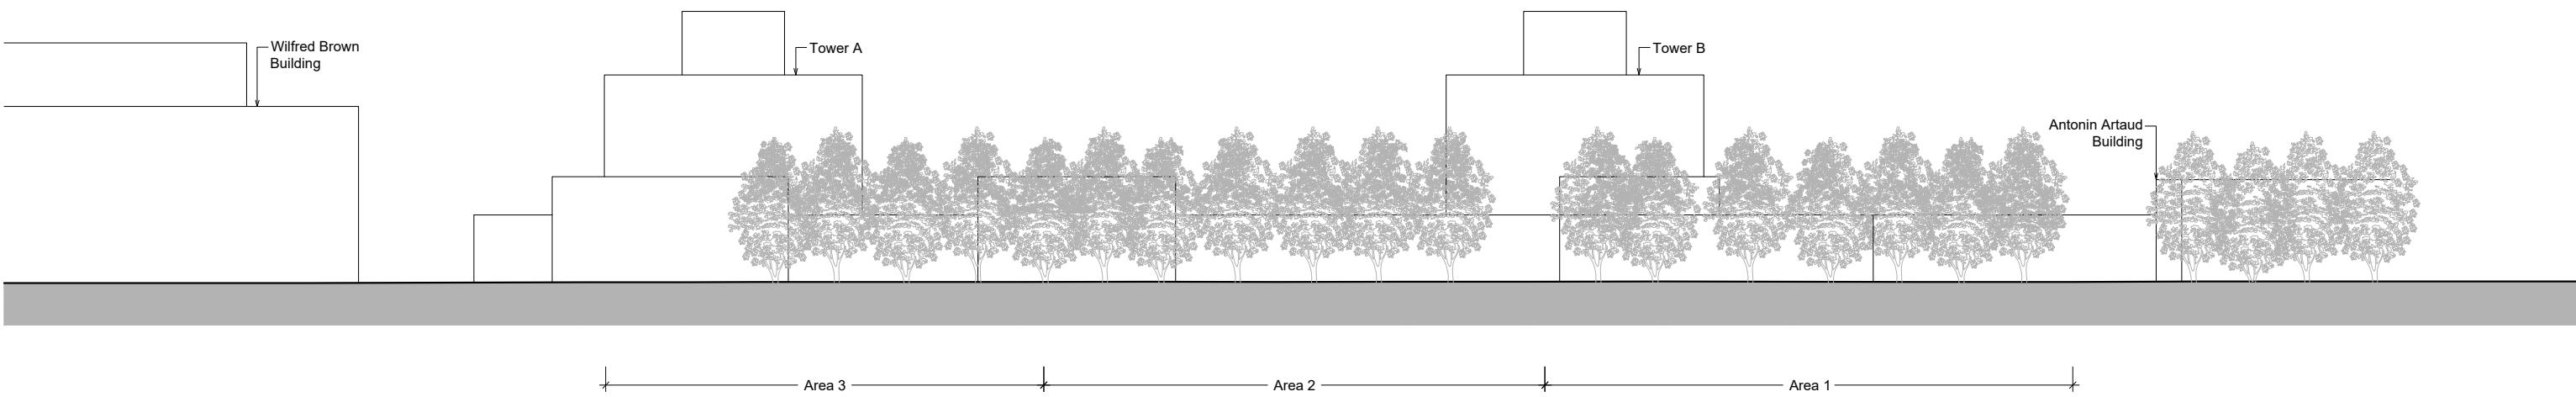

West Elevation

DRAWING NOTES	REVISIONS	28 NAVIGATION ROAD LONDON E3 3TG T : 020 7739 8945 E : rss@rss.co.uk www.rivingtonstreetstudio.co.uk	rivingtonstreetstudio
1. filename: Existing Elevation Building 1.dwg	REV DATE STATUS	P01 19.04.24 For planning	
2. Do not scale this drawing in either paper or digital form. Use figured dimensions only. Detailed site survey to be carried out to establish tolerances. Figured dimensions are in mm. All dimensions shall be verified on site before proceeding with the work. The architect shall be notified of any discrepancies.	Changes since last issue:	-	job title Brunel University RAAC Replacement Buildings
3. This drawing has been produced for sole use on this project and is not intended for use by any other person or for any other purpose. © Copyright RSS (U.K.)			drawing title Existing East & West Elevation Site for Building 1
4. All printed copies should be made at 100% of the original page size. Use scale bars, where included, to check that the drawing has been printed to the intended scale as identified in the drawing title block.			drawn by RT /JY job no. 1061 suitability S3 revision P01
5. This drawing is not intended for construction unless specifically described as such.			scale 1:500
			PROJECT ORIGIN. VOLUME LEVEL TYPE ROLE NUMBER BUR - RSS - 00 - ZZ - DR - A - 1022