


East Elevation

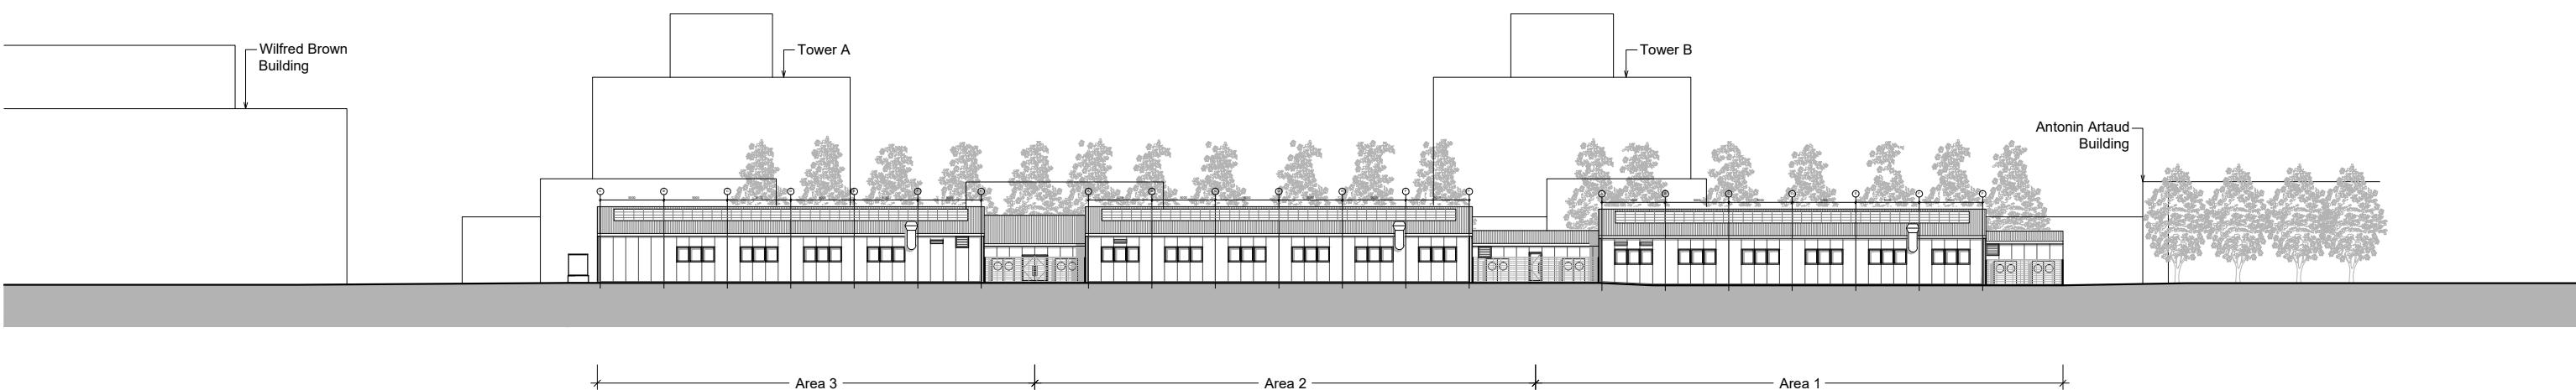

West Elevation

DRAWING NOTES		
1. filename: Proposed Elevation Building 1.dwg		
2. Do not scale this drawing in either paper or digital form. Use figured dimensions only. Detailed site survey to be carried out to establish tolerances. Figured dimensions are in mm. All dimensions shall be verified on site before proceeding with the work. The architect shall be notified of any discrepancies.		
3. This drawing has been produced for sole use on this project and is not intended for use by any other person or for any other purpose. © Copyright RSS (U.K.)		
4. All printed copies should be made at 100% of the original page size. Use scale bars, where included, to check that the drawing has been printed to the intended scale as identified in the drawing title block.		
5. This drawing is not intended for construction unless specifically described as such.		

REVISIONS		
REV	DATE	STATUS

P01 19.04.24 For planning

Changes since last issue:

-

#### Note

Refer to 1403 and 1404 for material notes



28 NAVIGATION ROAD LONDON E3 3TG  
T : 020 7739 8945  
E : rss@rss.co.uk  
www.rivingtonstreetstudio.co.uk

rivingtonstreetstudio

job title Brunel University RAAC Replacement Buildings

drawing title Proposed East & West Elevation Site for Building 1

drawn by	job no.	suitability	revision	PROJECT	ORIGIN	VOLUME	LEVEL	TYPE	ROLE	NUMBER
RT /JY	1061	S3	P01	BUR	RSS	00	ZZ	DR	A	1402

scale 1:500