


Ground Floor Plan


First Floor Plan

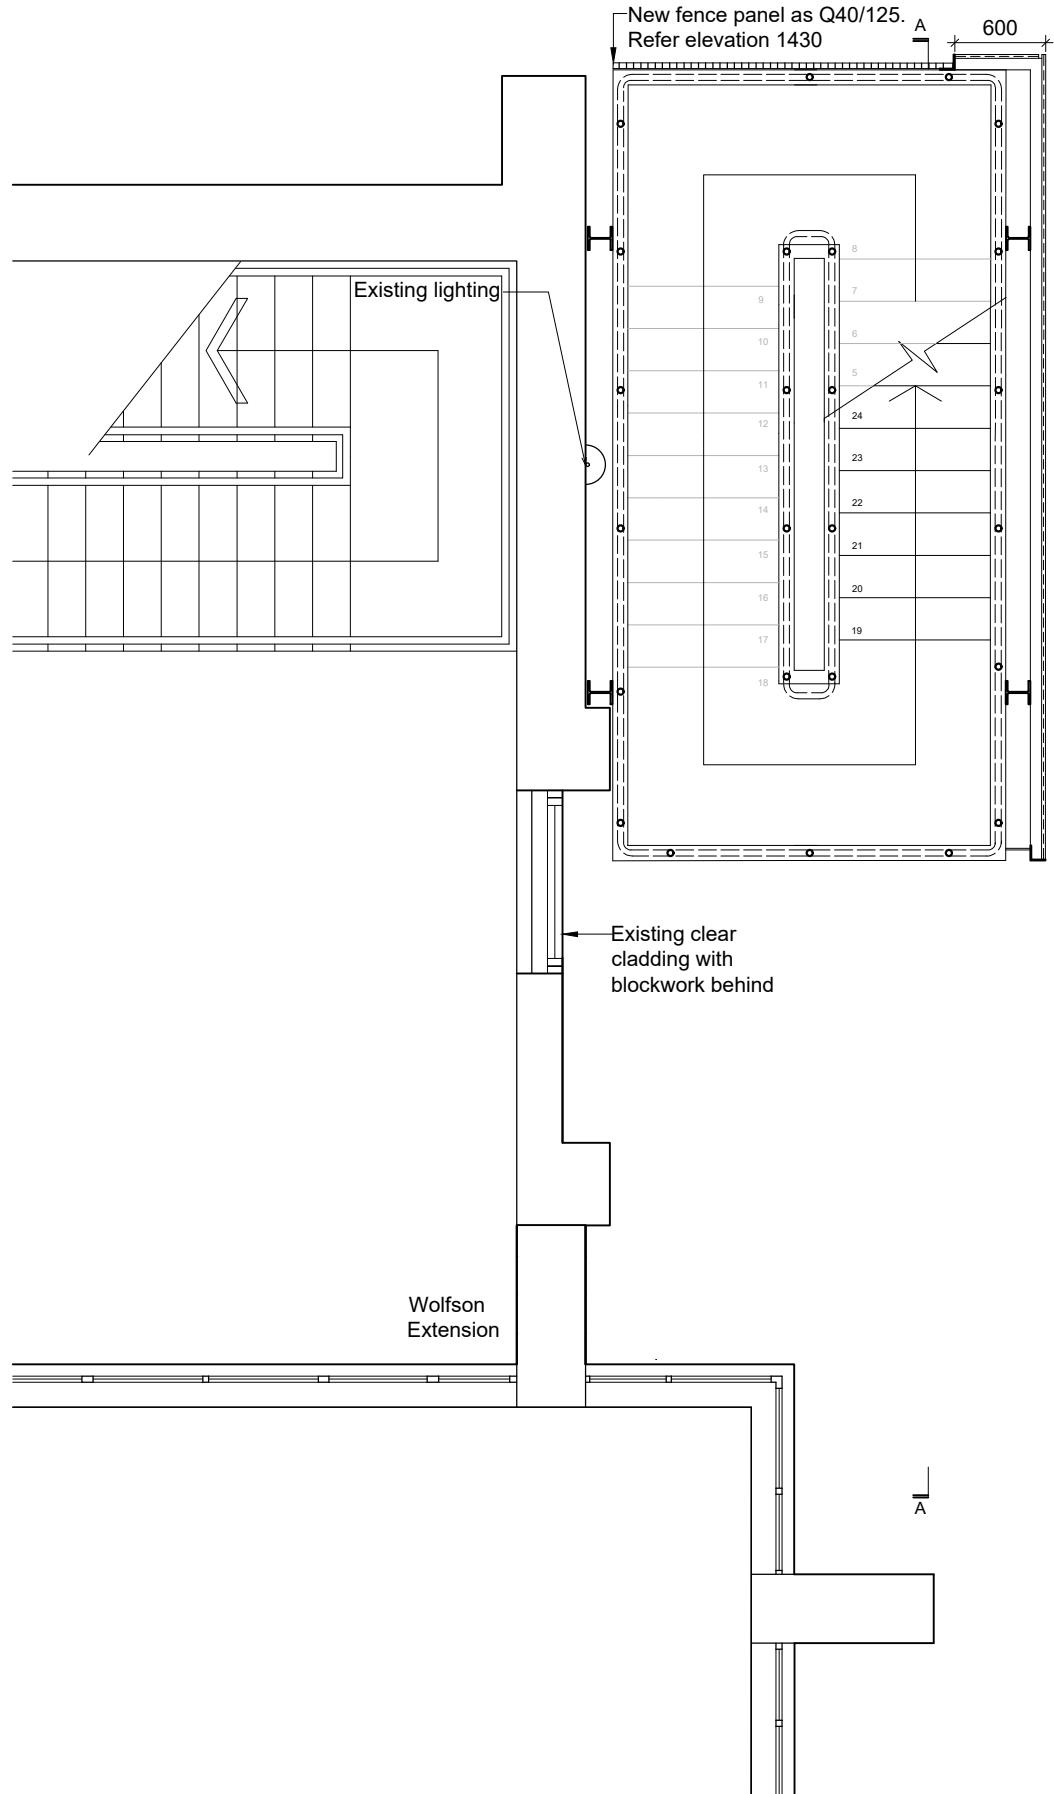

28 NAVIGATION ROAD LONDON E3 3TG	<b>rivingtonstreetstudio</b>					
T : 020 7739 8945						
E : rss@rss.co.uk	www.rivingtonstreetstudio.co.uk					
job title	Brunel University Quad North Building. Escape Stair Extension					
drawing title	Proposed Escape Stairs Ground & First Floor Plans					
drawn by	RT / JY					
job no.	1054					
suitability	S3					
revision	P01					
PROJECT	ORIGIN	VOLUME	LEVEL	TYPE	ROLE	NUMBER
BQN - RSS - 00 - ZZ - DR - A - 1211						

DRAWING NOTES		
1. filename:	Proposed stair plan.dwg	
2. Do not scale this drawing in either paper or digital form. Use figured dimensions only. Detailed site survey to be carried out to establish tolerances. Figured dimensions are in mm. All dimensions shall be verified on site before proceeding with the work. The architect shall be notified of any discrepancies.		
3. This drawing has been produced for sole use on this project and is not intended for use by any other person or for any other purpose. © Copyright RSS (U.K.)		
4. All printed copies should be made at 100% of the original page size. Use scale bars, where included, to check that the drawing has been printed to the intended scale as identified in the drawing title block.		
5. This drawing is not intended for construction unless specifically described as such.		
6. Setting out and details of existing structure to be verified on site		

REVISIONS		
REV	DATE	STATUS
P01	25.03.24	For planning
Changes since last issue: Notes updated. Key Plan added		

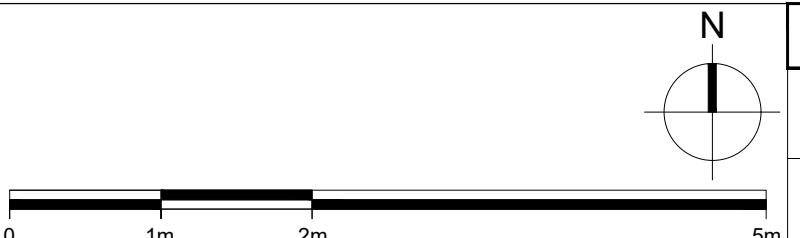

28 NAVIGATION ROAD LONDON E3 3TG  
T : 020 7739 8945  
E : rss@rss.co.uk  
www.rivingtonstreetstudio.co.uk  
job title Brunel University Quad North Building. Escape Stair Extension  
drawing title Proposed Escape Stairs Ground & First Floor Plans  
drawn by RT / JY  
job no. 1054  
suitability S3  
revision P01  
PROJECT ORIGIN VOLUME LEVEL TYPE ROLE NUMBER  
BQN - RSS - 00 - ZZ - DR - A - 1211  
scale 1:50@A3