

Existing Ground Floor Plan
Scale 1:100



Existing Front Elevation
Scale 1:100



Existing Rear Elevation
Scale 1:100



Existing Side Elevation
Scale 1:100



Existing Side Elevation
Scale 1:100

GENERAL NOTES:
 1. ALL DIMENSIONS ARE IN MILLIMETER.
 2. VERIFY ALL DIMENSIONS AND CONDITIONS BEFORE BUILDING OR
 STARTING CONSTRUCTION. NOTIFY THE DESIGNER IMMEDIATELY OF ANY
 DISCREPANCY OR VARIATION.
 3. ALL WORK TO COMPLY WITH CURRENT BUILDING REGULATIONS
 AND CODES OF PRACTICE

Title:


Existing Ground Floor Plan & Elevations

Site Address
6 Kennet Drive
Hayes
Middlesex
UB4 9SP

Scale: 1:100 @A3
Date: 10/07/2025
Drawing No.: 2025/098 -01
Drawn By:
FP

Revision Date:

e:mail -
faluckpatel@yahoo.com
(M) +44 (0) 7871 466 254

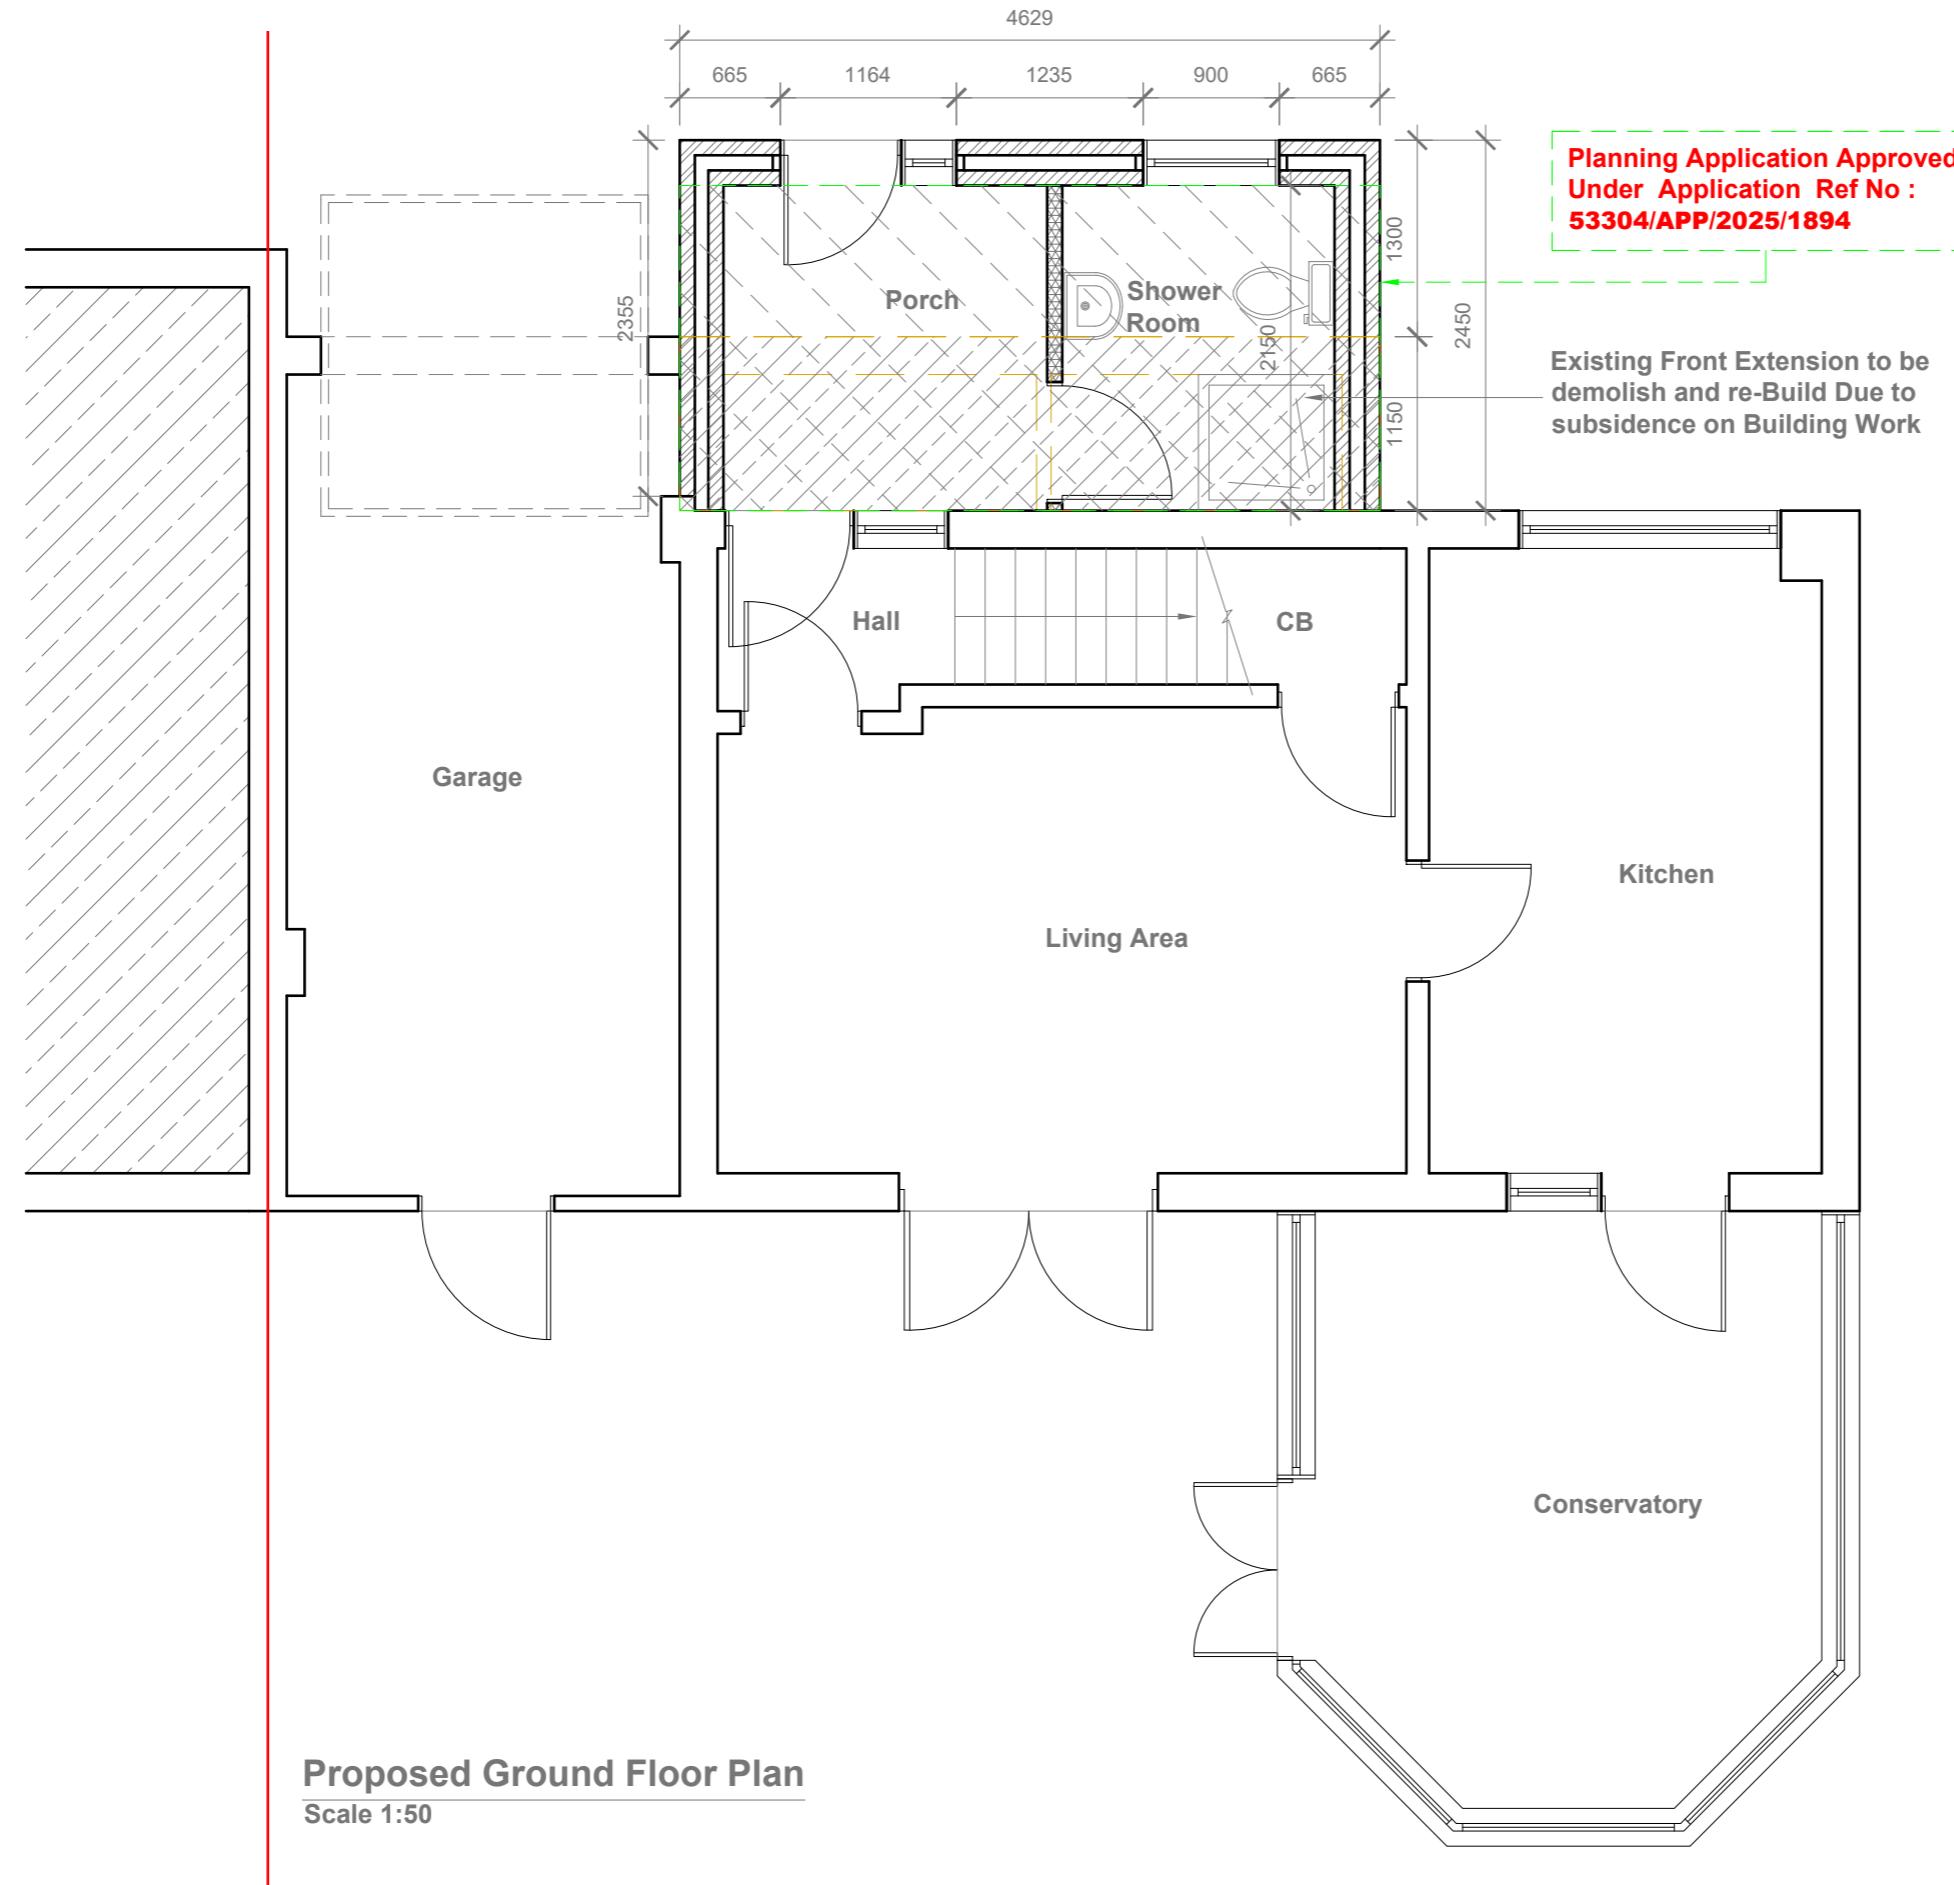

GENERAL NOTES:

1. ALL DIMENSIONS ARE IN MILLIMETER.
2. VERIFY ALL DIMENSIONS AND CONDITIONS BEFORE BUILDING OR STARTING CONSTRUCTION. NOTIFY THE DESIGNER IMMEDIATELY OF ANY DISCREPANCY OR VARIATION.
3. ALL WORK TO COMPLY WITH CURRENT BUILDING REGULATIONS AND CODES OF PRACTICE

Tit

Proposed Ground Floor Plan

Site Address
6 Kennet Drive
Hayes
Middlesex
UB4 9SP

Scale: 1:50 @A3
Date: 10/07/2025
Drawing No.:
2025/098 -02A
Drawing By:

revision Date:

Faluck Patel

Proposed External Finish
Materials to Match Existing
External Finish Materials



Proposed Front Elevation

Scale 1:100



Proposed Side Elevation

Scale 1:100



Proposed Rear Elevation

Scale 1:100



Proposed Side Elevation

Scale 1:100

10 Meter
5
2
1
0
1:100

GENERAL NOTES:
1. ALL DIMENSIONS ARE IN MILLIMETER.
2. VERIFY ALL DIMENSIONS AND CONDITIONS BEFORE BUILDING OR
STARTING CONSTRUCTION. NOTIFY THE DESIGNER IMMEDIATELY OF ANY
DISCREPANCY OR VARIATION.
3. ALL WORK TO COMPLY WITH CURRENT BUILDING REGULATIONS
AND CODES OF PRACTICE

Title:

Proposed Elevations

Site Address	Scale: 1:100 @A3	Revision Date:
6 Kennet Drive Hayes Middlesex UB4 9SP	Date: 10/07/2025	
	Drawing No.: 2025/098 -03A	
	Drawn By: FP	
	e:mail - faluckpatel@yahoo.com (M) +44 (0) 7871 466 254	