



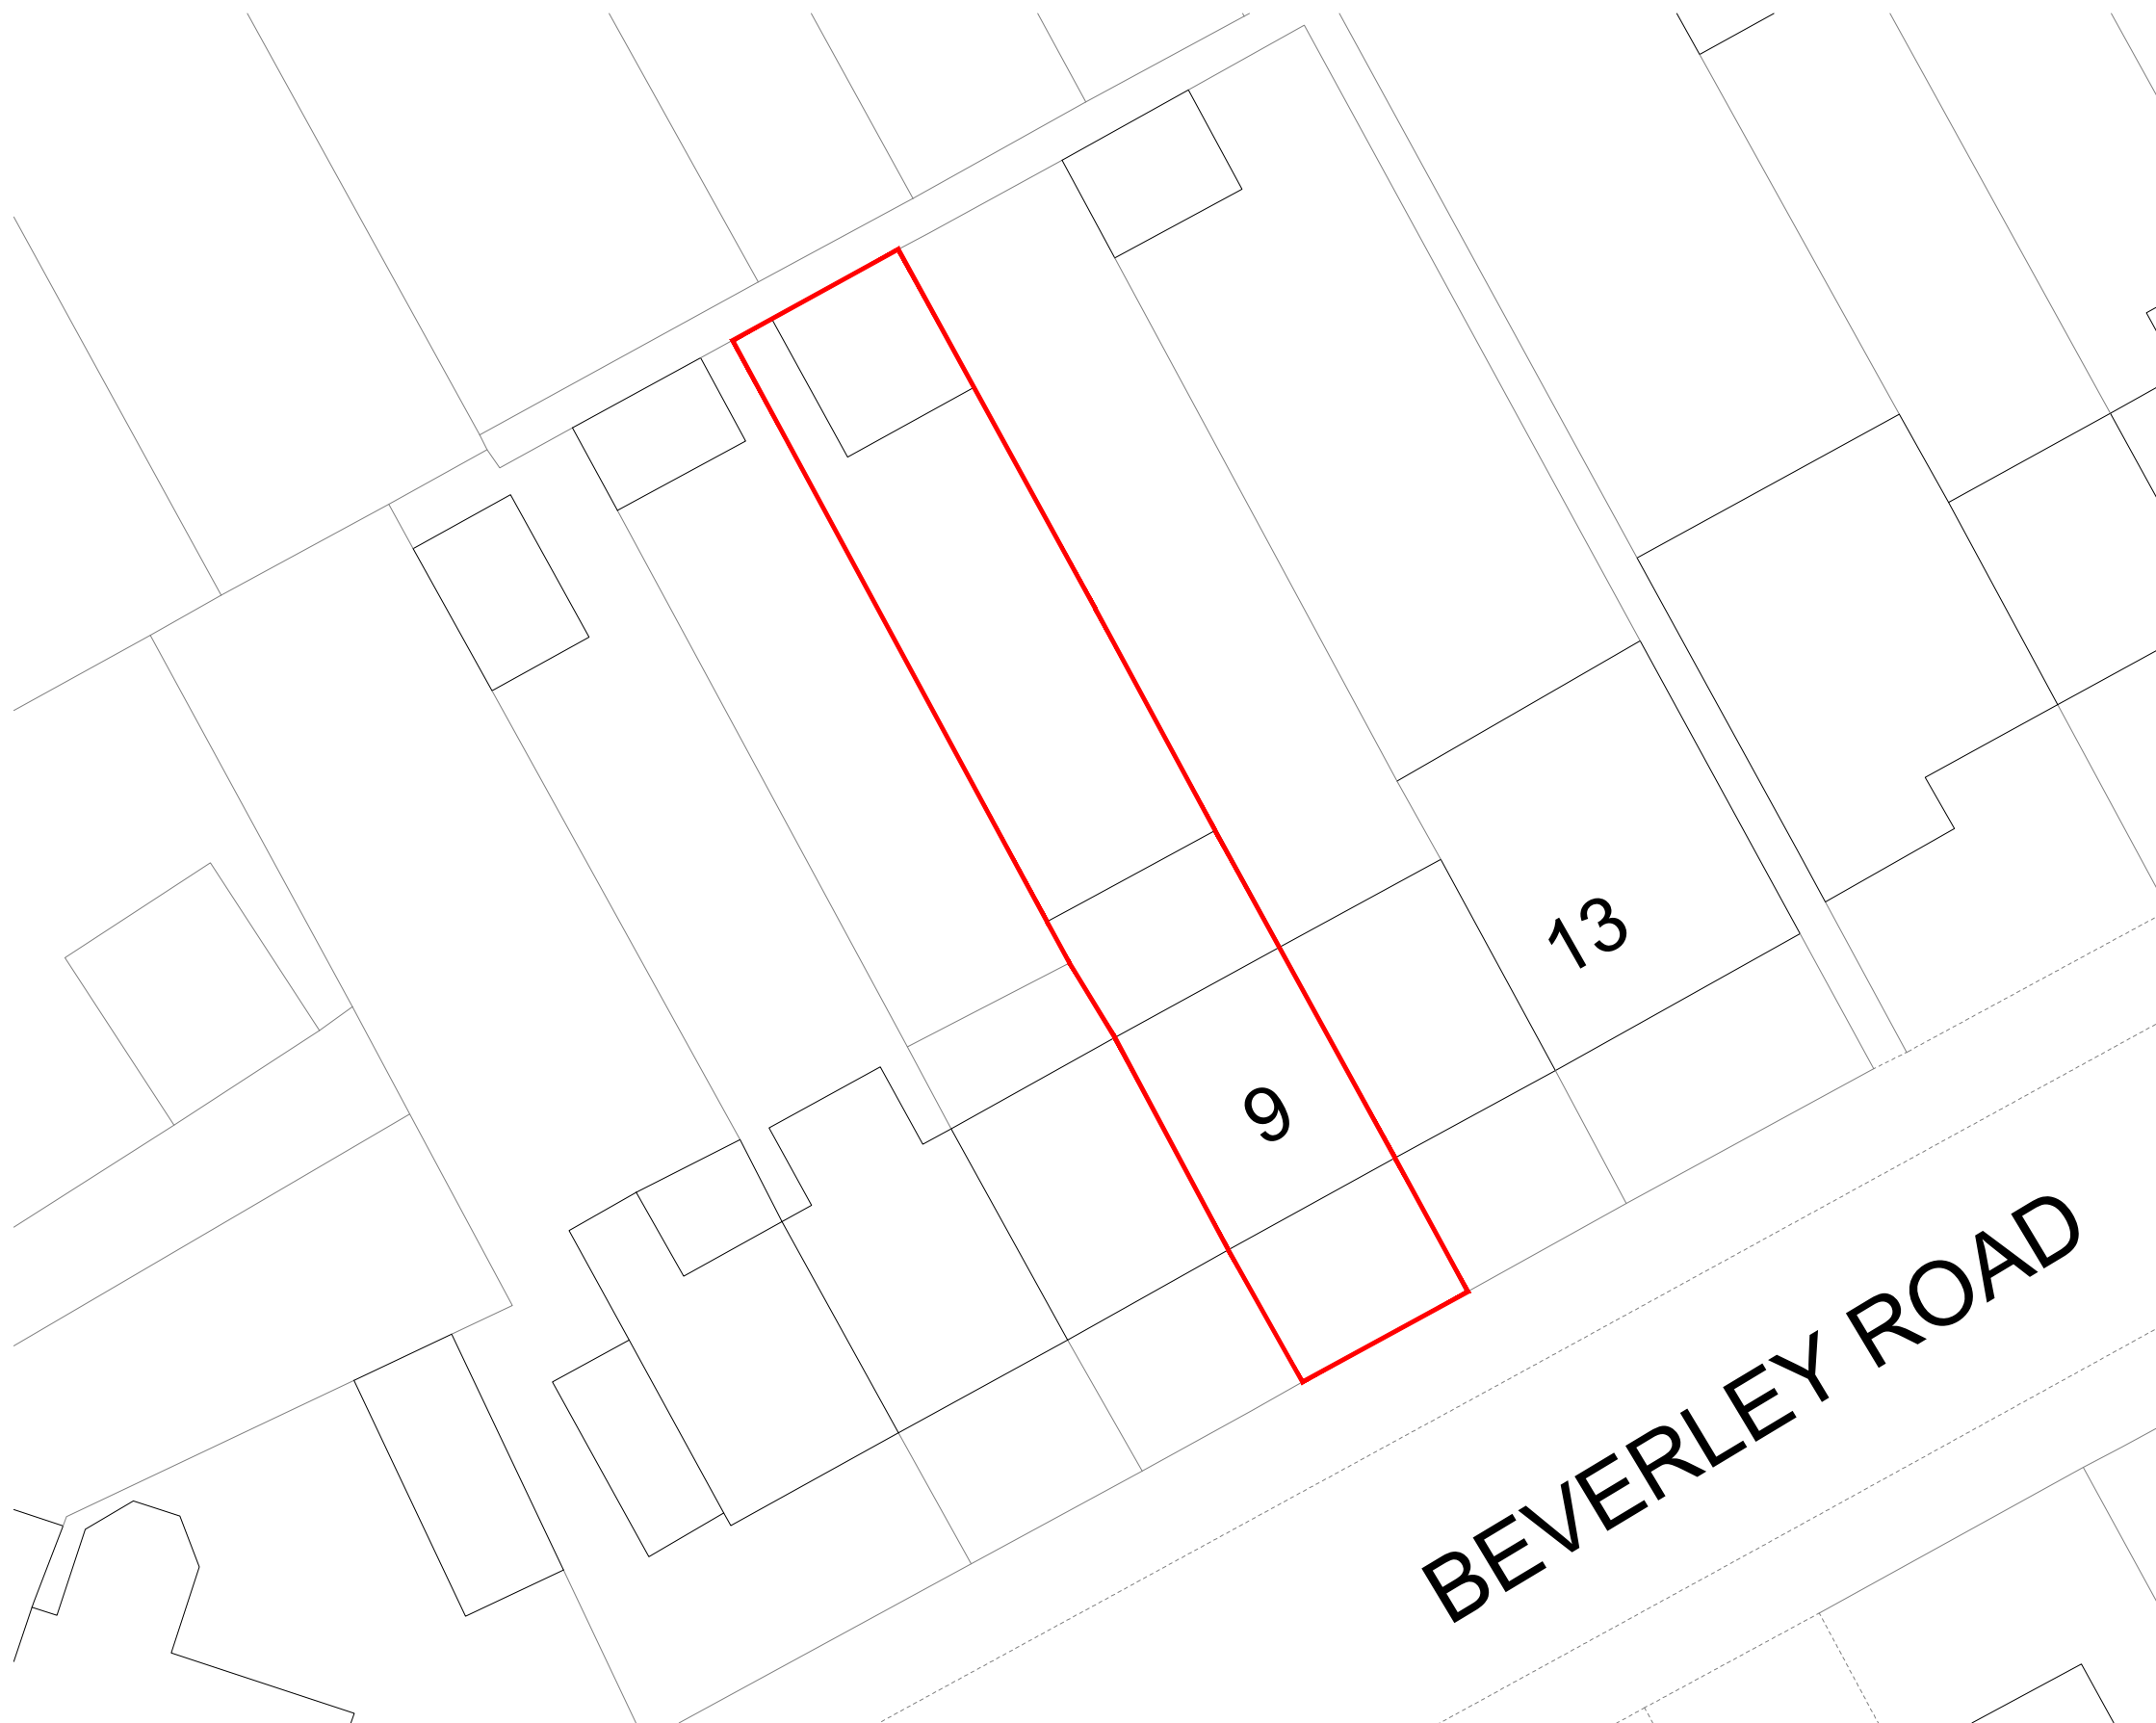

Site plan (1:200)

SCALE
1:200

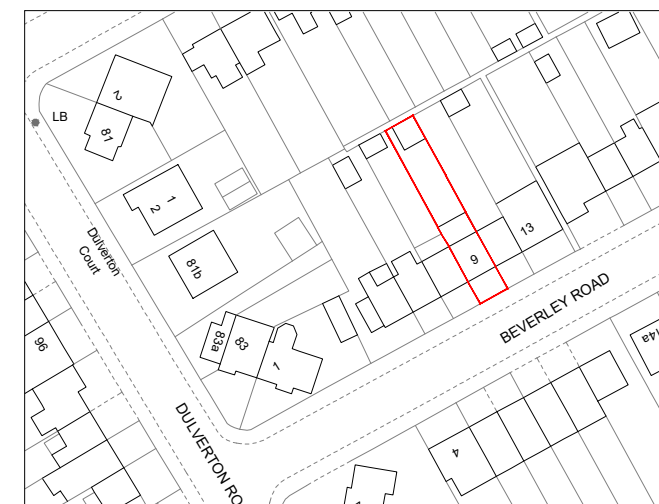

Location plan (1:1250)

Site & location plan

Loft conversion
9 Beverly Road, Ruislip HA4 9AL
For Mr A Mullarkey



71 BRUNSWICK ROAD
EALING, LONDON
W5 1AQ
TEL : 020 3892 4798
8 LIME GROVE, BUGBROOKE
NORTHAMPTON
NN7 3QZ
TEL : 01604 622226

SCALE	DATE	DRN/CHD
Various (A3)	4/24	IB
DRG NO		
24013/1		