



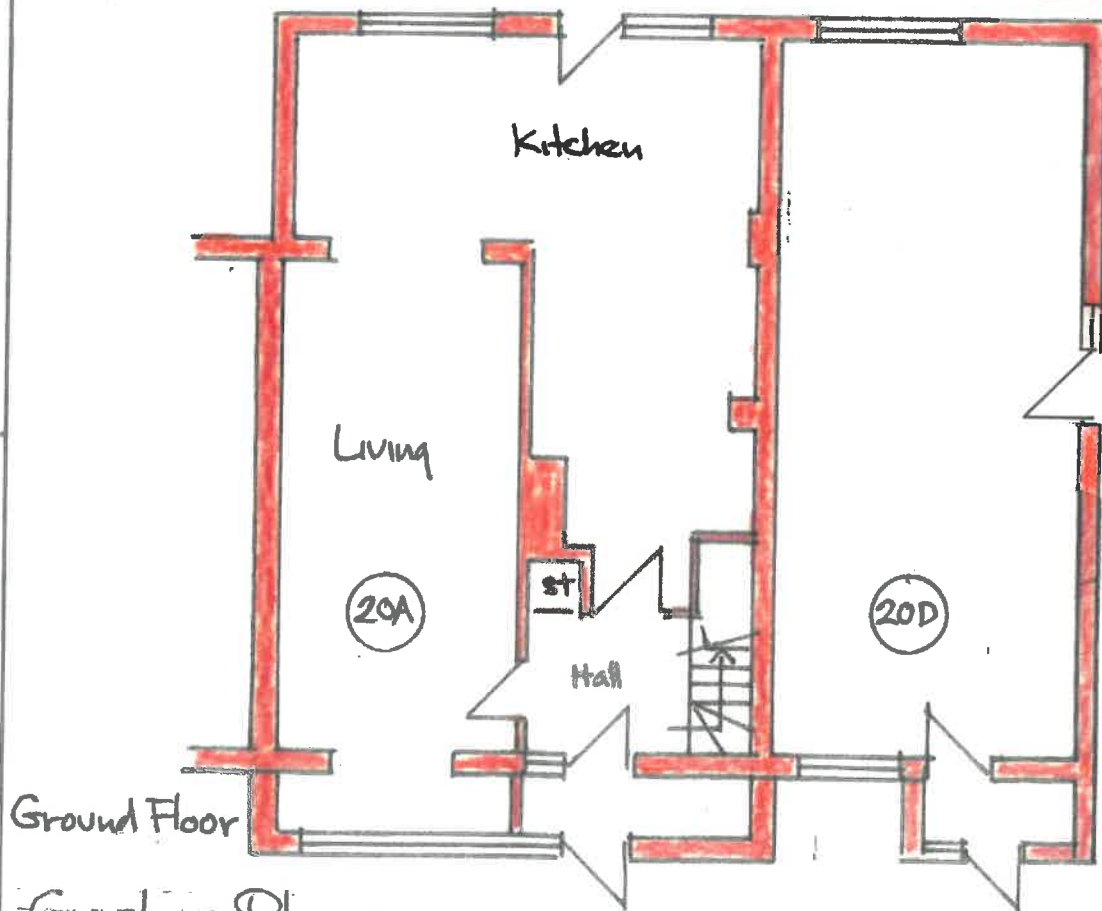

Existing Plans

SITE: 20A Keats Way • West Drayton • Middx

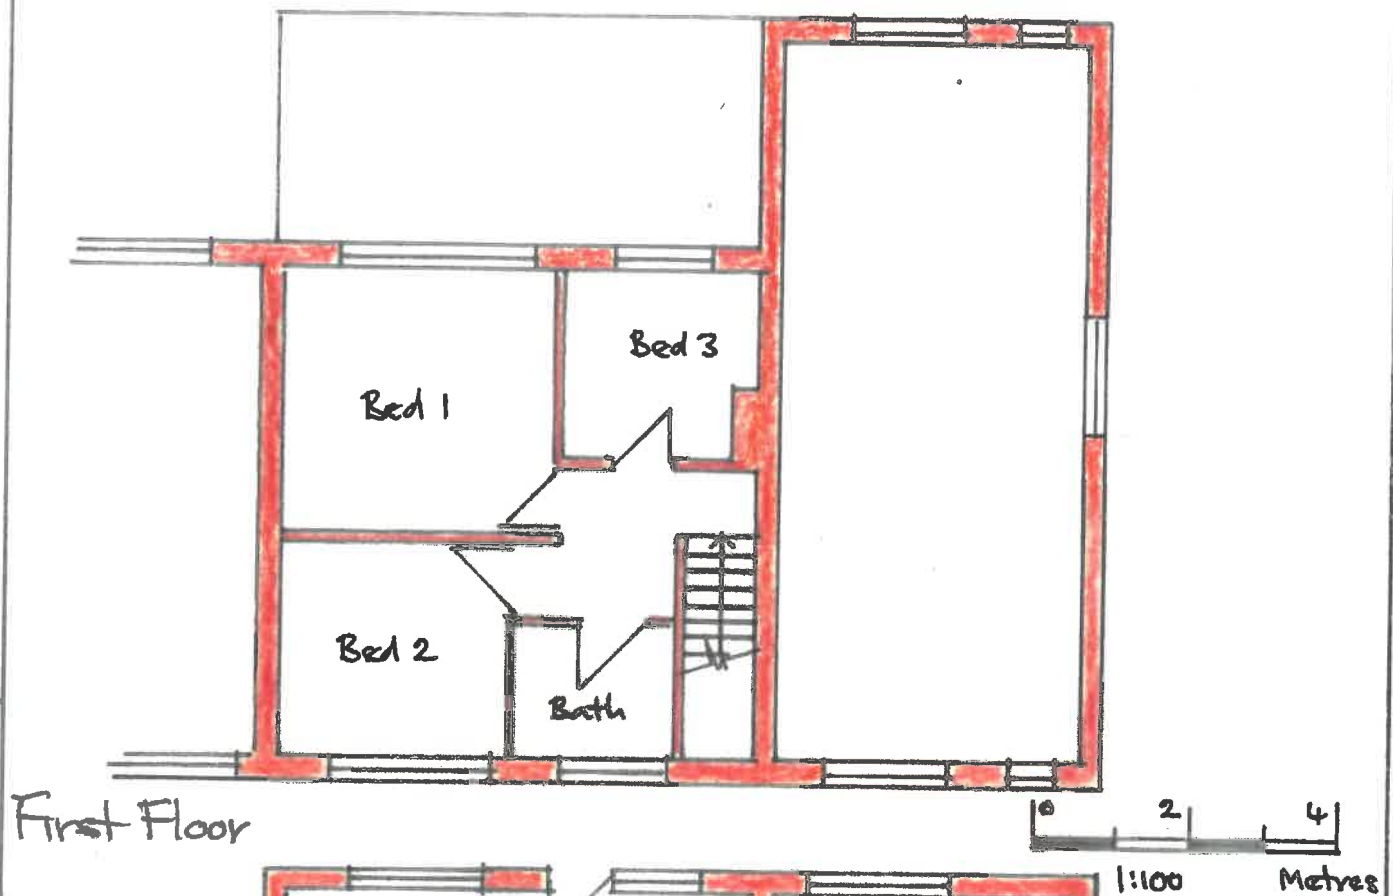

PROPERTY SERVICES

Architectural Designers
& Surveyors
Newbury (01635) 864956


DRAWN: AMF.

SCALE: 1:100


DATE: Jun 23

DRAWING No.


23/295/10A

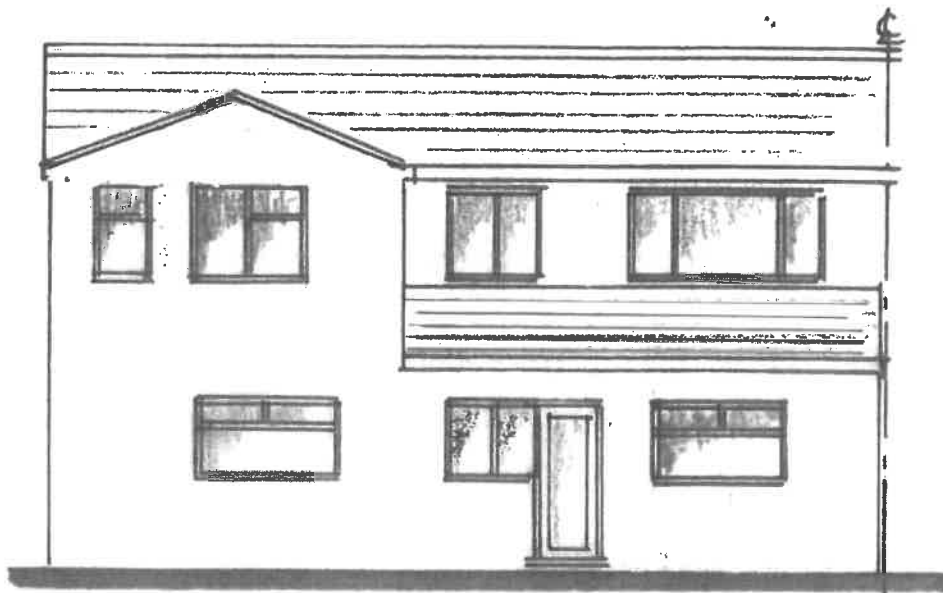

Rear Elevation

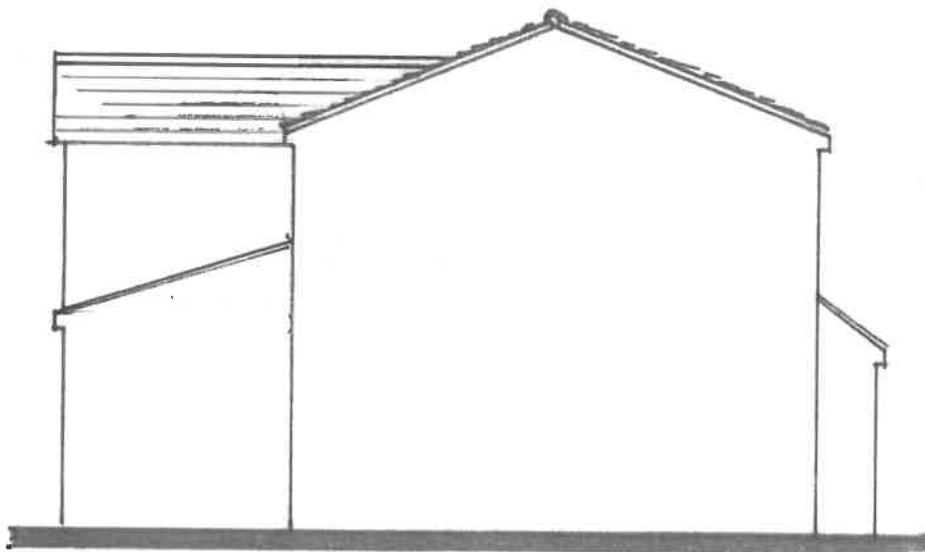

Side Elevation

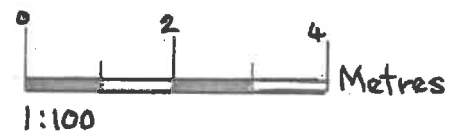

Existing Elevations

SITE:

20A Keats Way • West Drayton • Middx



PROPERTY SERVICES

Architectural Designers
& Surveyors
Newbury (01635) 864956

DRAWN:

AMF

SCALE:


1:100

DATE:

Jun 23

DRAWING No.

23/295/11A

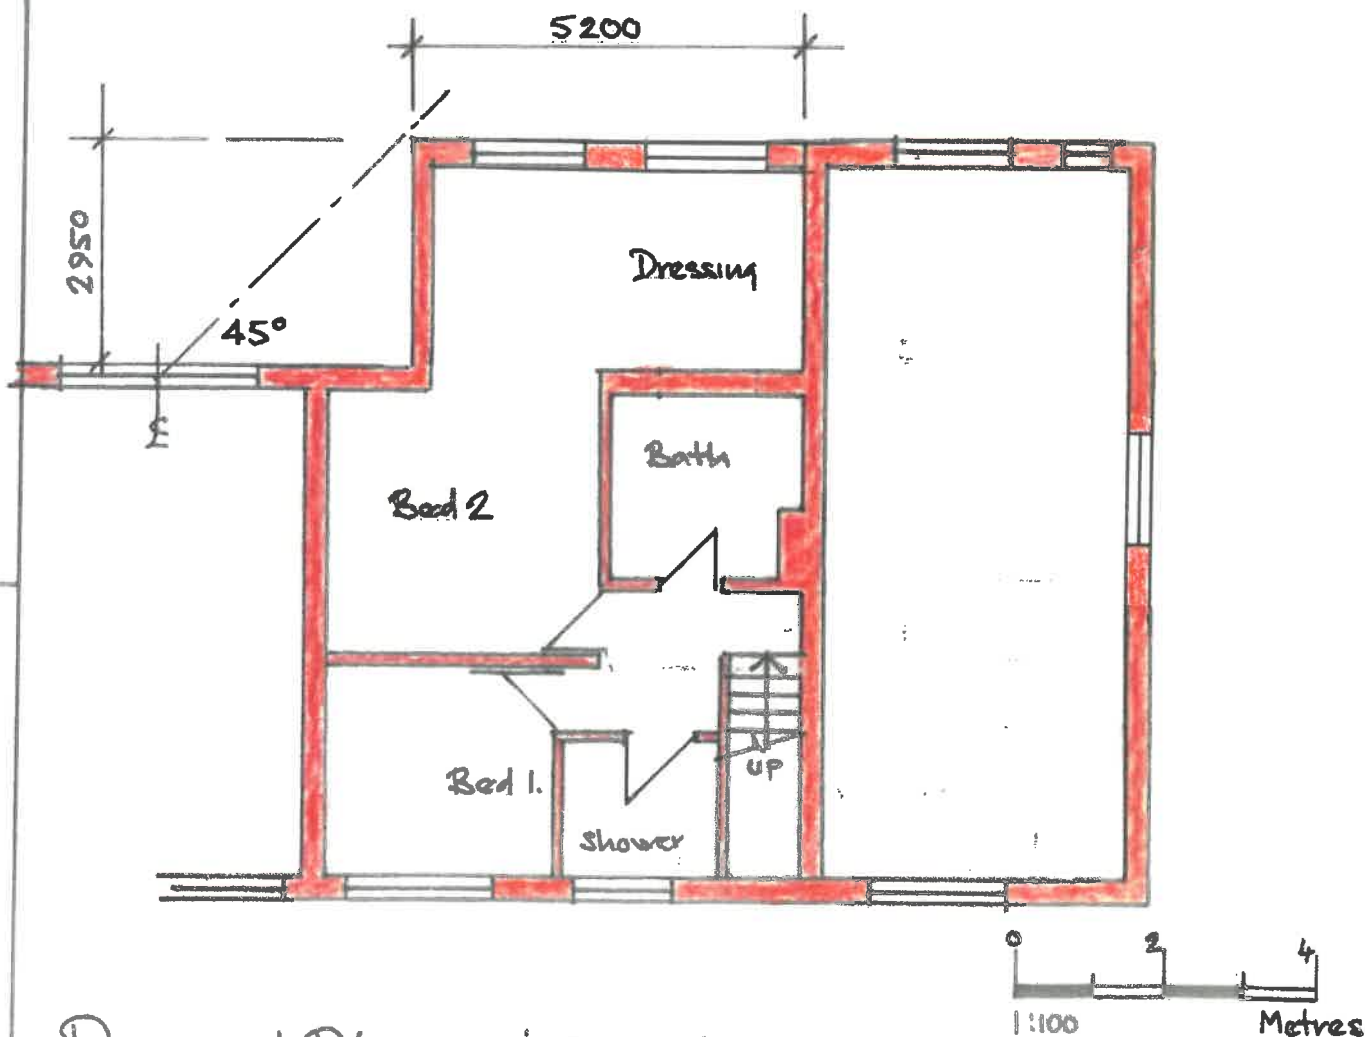

Proposed Plan

SITE:

20A Keats Way • West Drayton • Middx



PROPERTY SERVICES

Architectural Designers
& Surveyors
Newbury (01635) 864956

DRAWN:

AMF

SCALE:


1:100

DATE:


Jun 23

DRAWING No.


23/295/12A

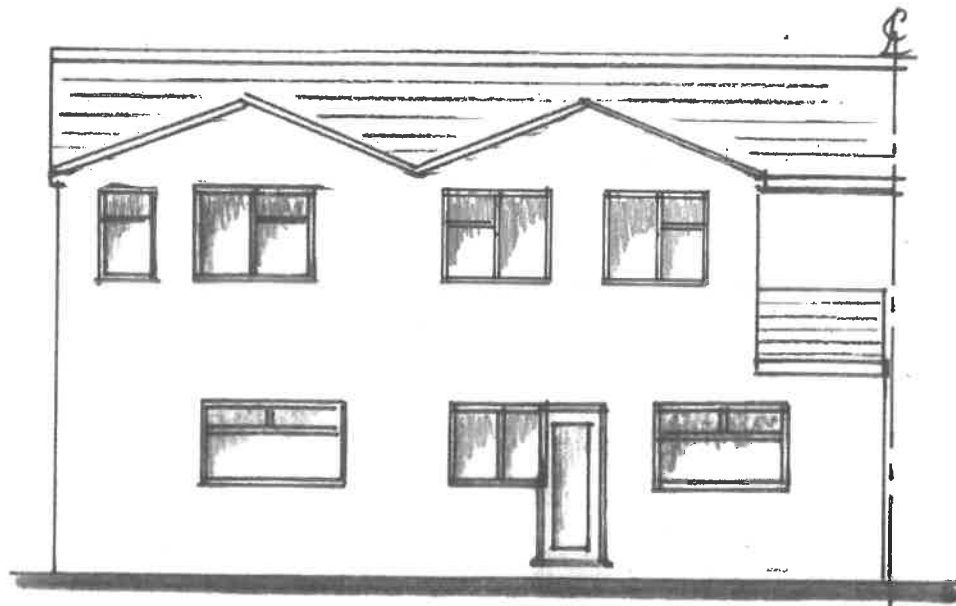

Rear Elevation

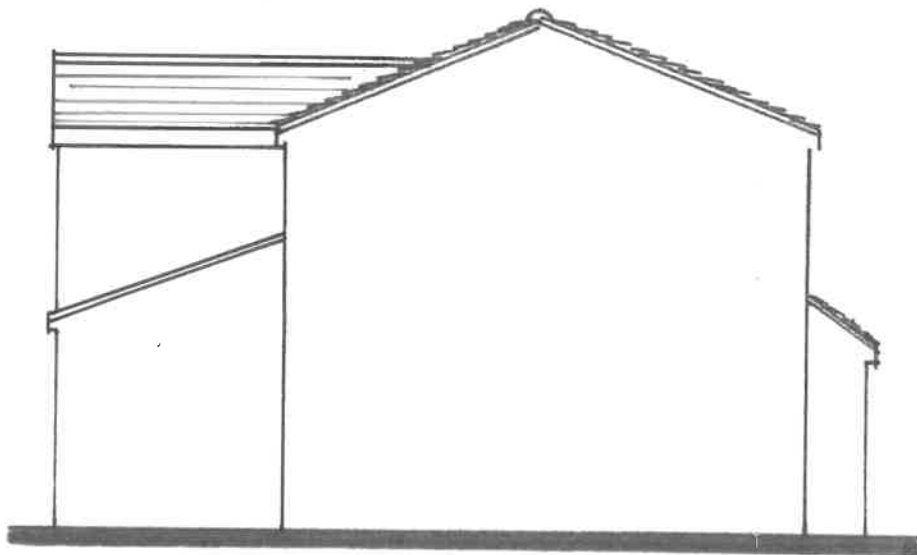

Side Elevation

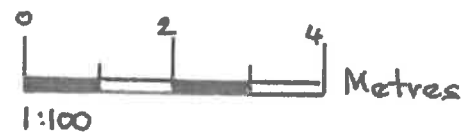

Proposed Elevations

SITE:

20a Keats Way • West Drayton • Middx



PROPERTY SERVICES

Architectural Designers
& Surveyors
Newbury (01635) 864956


DRAWN: AMF.

SCALE:
1:100

DATE:
Jun 23

DRAWING No.


23/295/13A

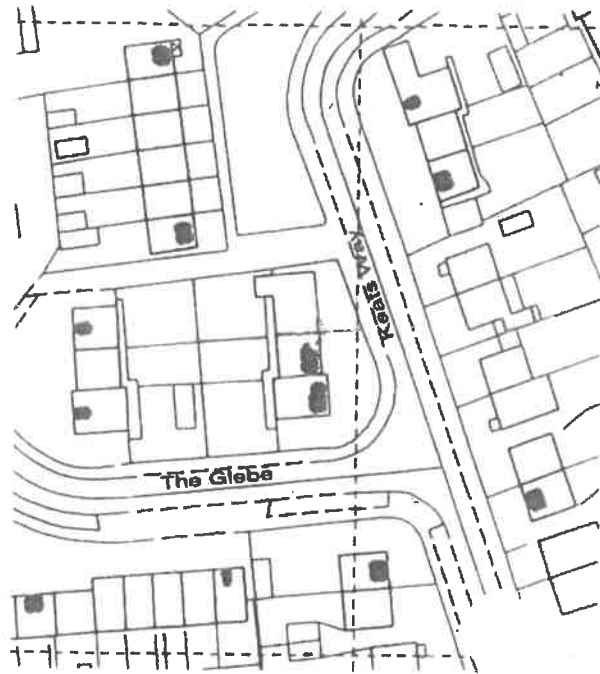


License N° 10047474



Location Plan

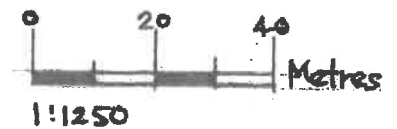


The Globe

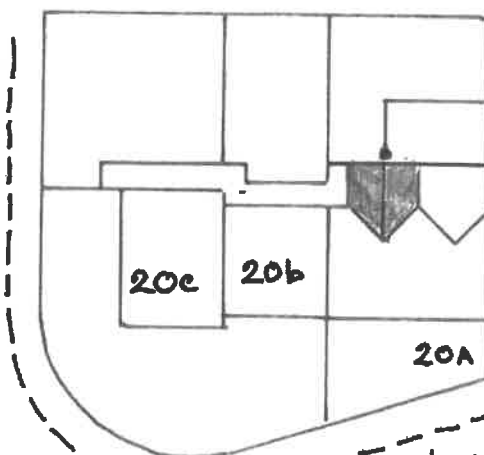

Proposed Extension

Block Plan

Keats Way

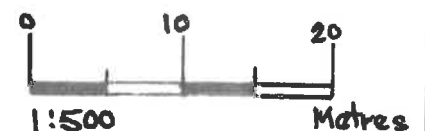

Site Plans

SITE:

20A Keats Way • West Drayton • Middx



PROPERTY SERVICES

Architectural Designers
& Surveyors
Newbury (01635) 864956

DRAWN:

AMF.

SCALE:

DATE:

Jun 23

DRAWING No.

23/295/20A