





Licence N° 10047474

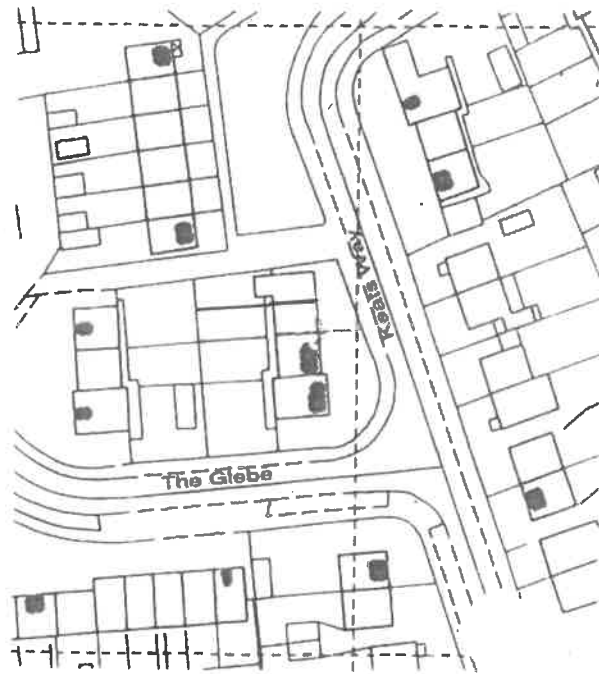

Location Plan




The Glebe

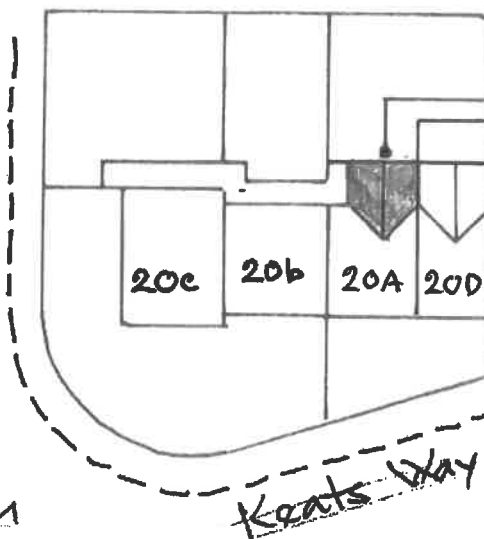

Proposed Extension

Block Plan

Keats Way

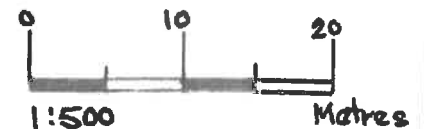

Site Plans

SITE:

20A Keats Way • West Drayton • Middx



PROPERTY SERVICES

Architectural Designers
& Surveyors
Newbury (01635) 864956

DRAWN:

AMF.

SCALE:



—

DATE:

Jun 23

DRAWING No.

23/295/20A&C

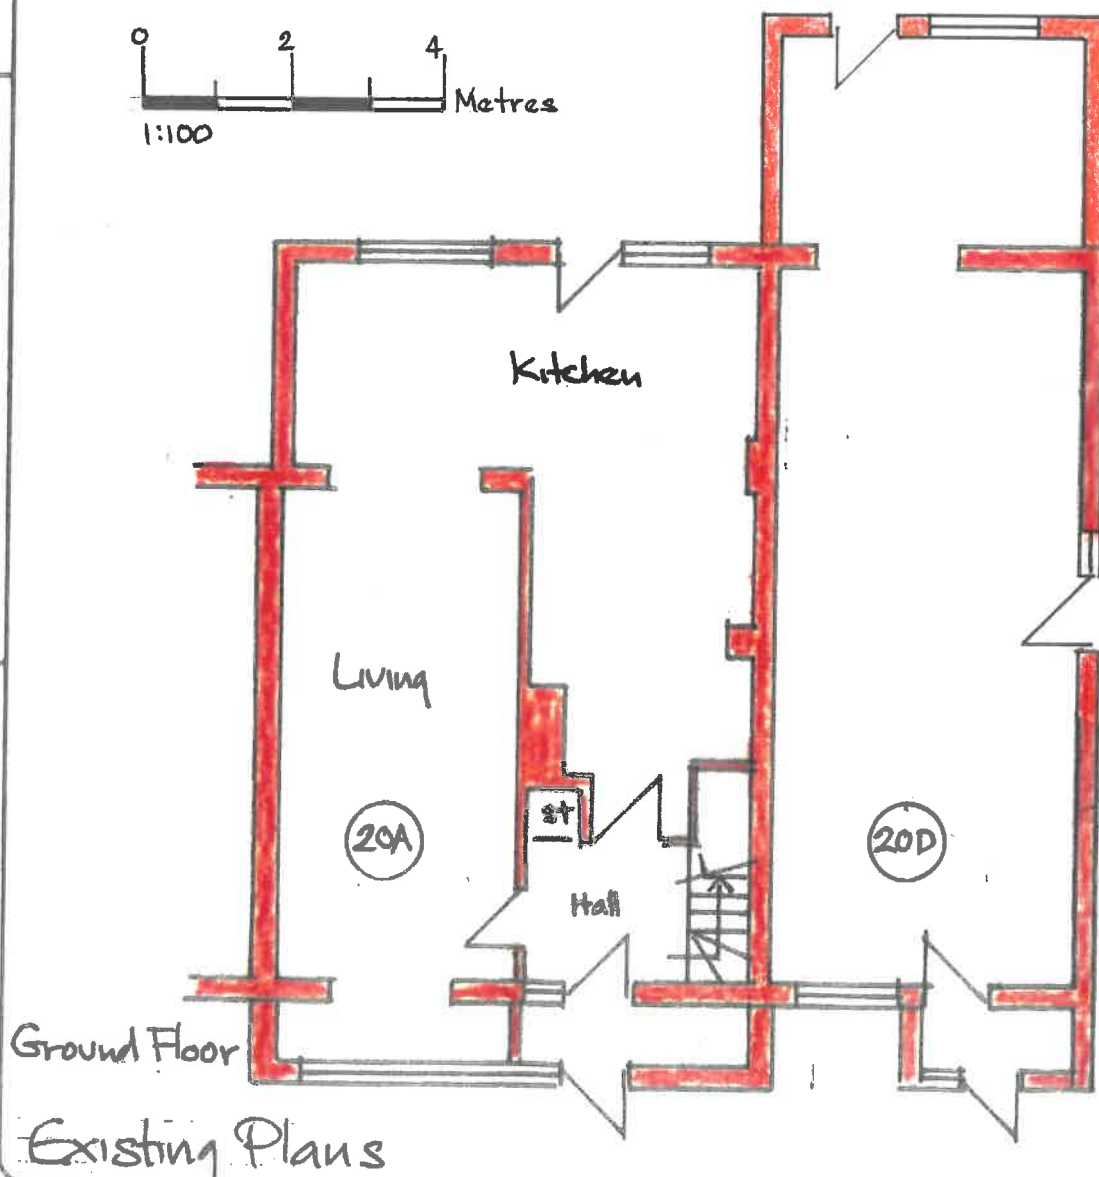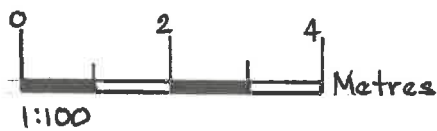

SITE: 20A Keats Way • West Drayton • Middx



PROPERTY SERVICES

Architectural Designers
& Surveyors
Newbury (01635) 864956


DRAWN: AMF.

SCALE: 1:100

DATE: Jun 23

DRAWING No.

23/295/10 AB

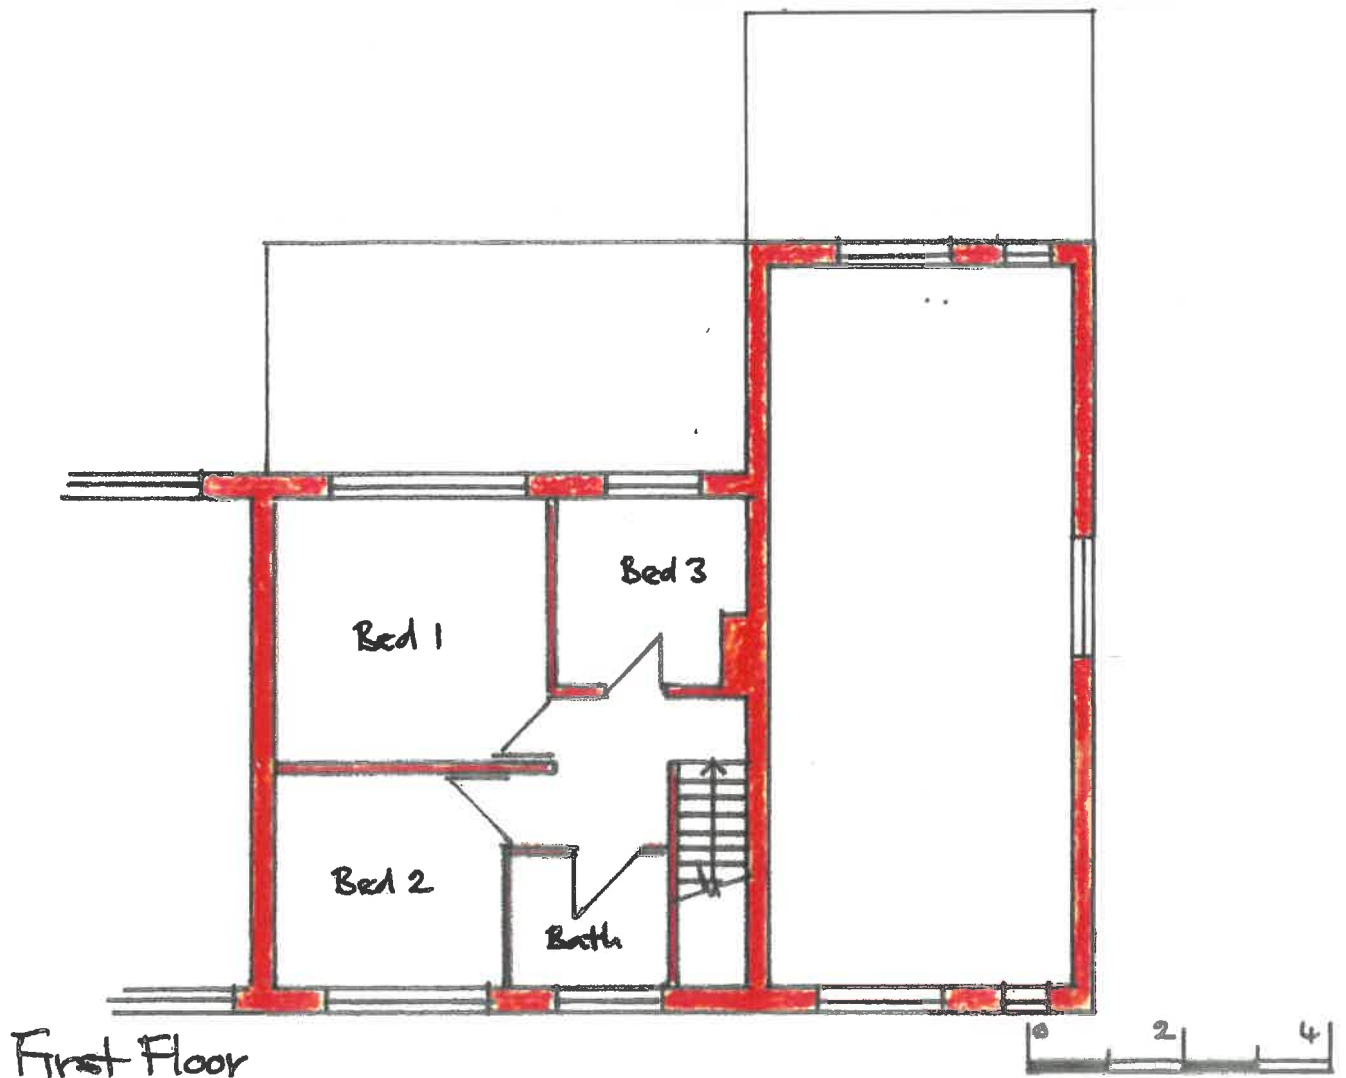

Existing

SITE: 20A Kents Way • West Drayton • Middx



PROPERTY SERVICES


Architectural Designers
& Surveyors
Newbury (01635) 864956

DRAWN:
AMF

SCALE:
1:100

DATE:
Aug 23

DRAWING No. 23/295/11

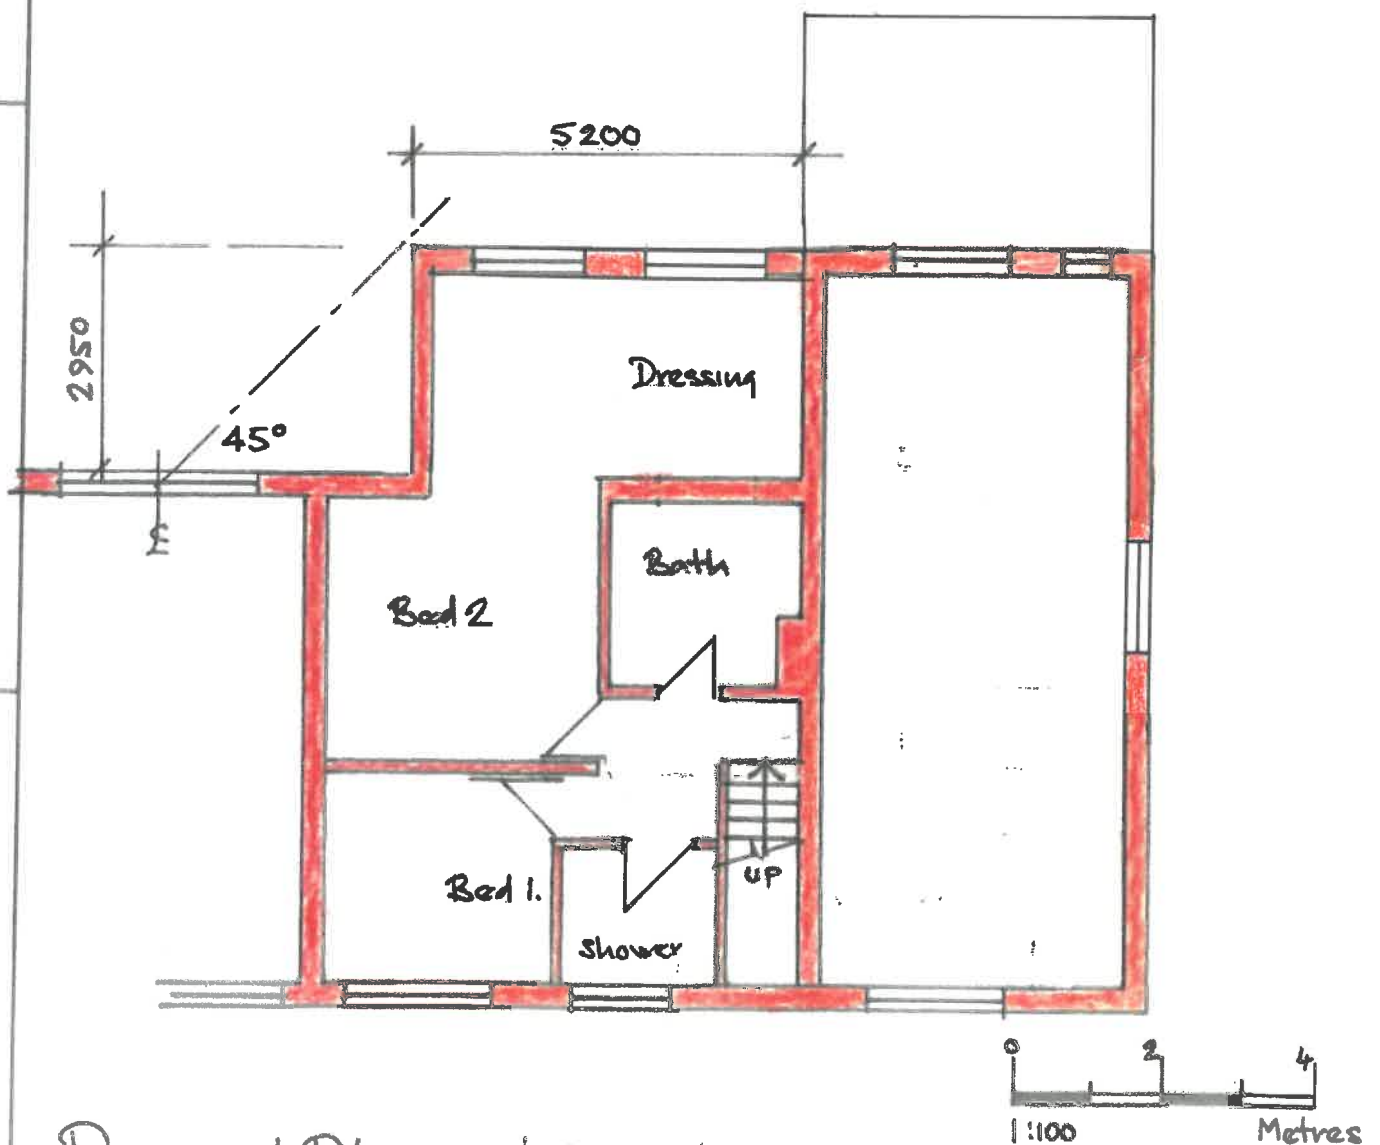

Proposed Plan

SITE:

20A Keats Way • West Drayton • Mddx



PROPERTY SERVICES

Architectural Designers
& Surveyors
Newbury (01635) 864956

DRAWN:

AMF

SCALE:

1:100

DATE:


Jun 23

DRAWING No.


23/295/12AB



Rear Elevation

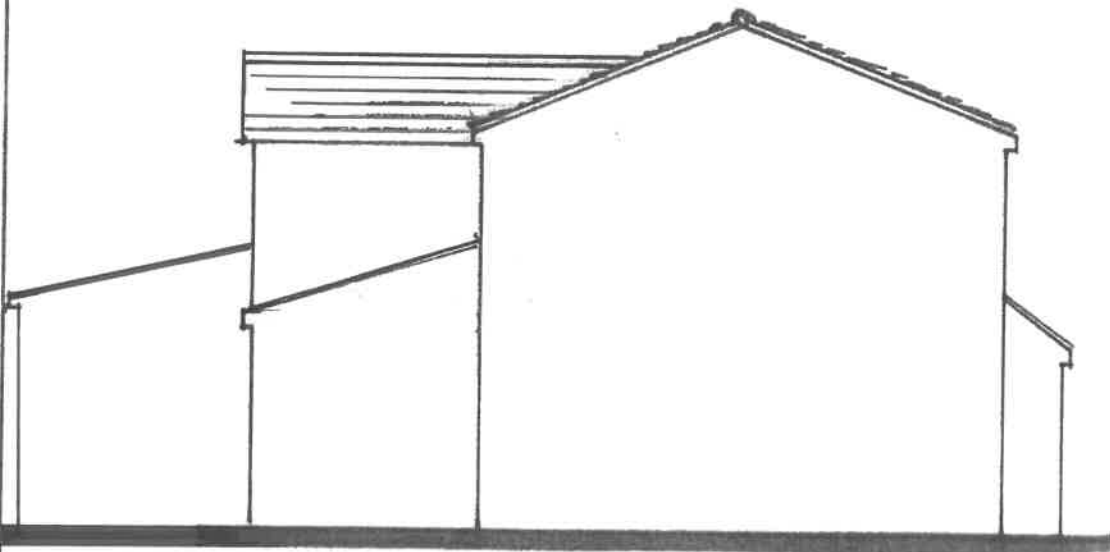

Side Elevation

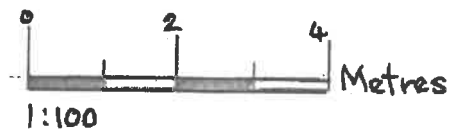

Existing Elevations

SITE:

20A Keats Way • West Drayton • Middx



PROPERTY SERVICES

Architectural Designers
& Surveyors
Newbury (01635) 864956

DRAWN:

AMF

SCALE:

1:100

DATE:


Jun 23

DRAWING No.

23/295/13



Rear Elevation

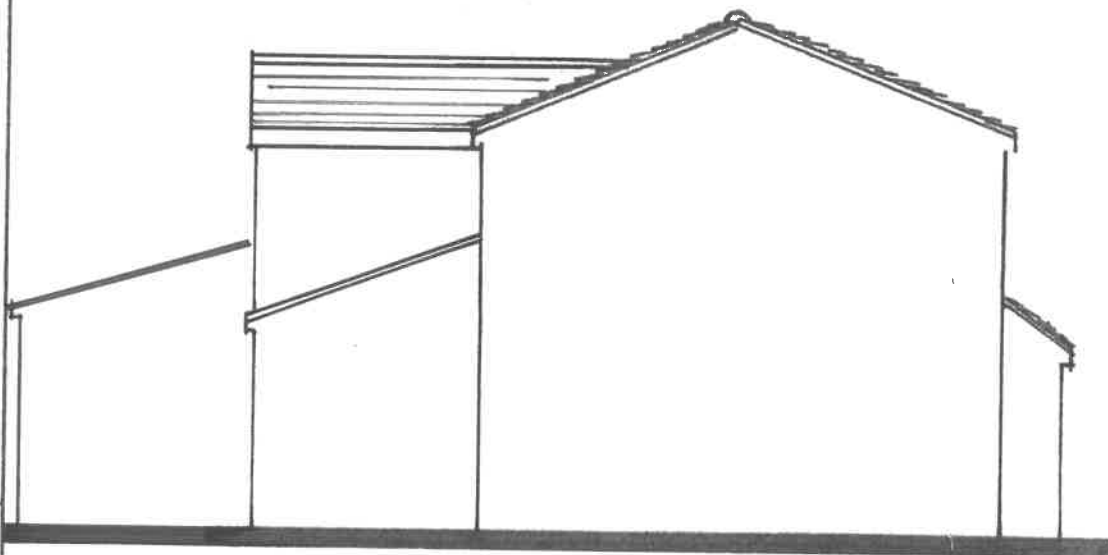

Side Elevation



Proposed Elevations

SITE: 20A Keats Way • West Drayton • Middx



PROPERTY SERVICES

Architectural Designers
& Surveyors
Newbury (01635) 864956

DRAWN: AMF.

SCALE: 1:100

DATE: Jun 23

DRAWING No.

23/295/14