



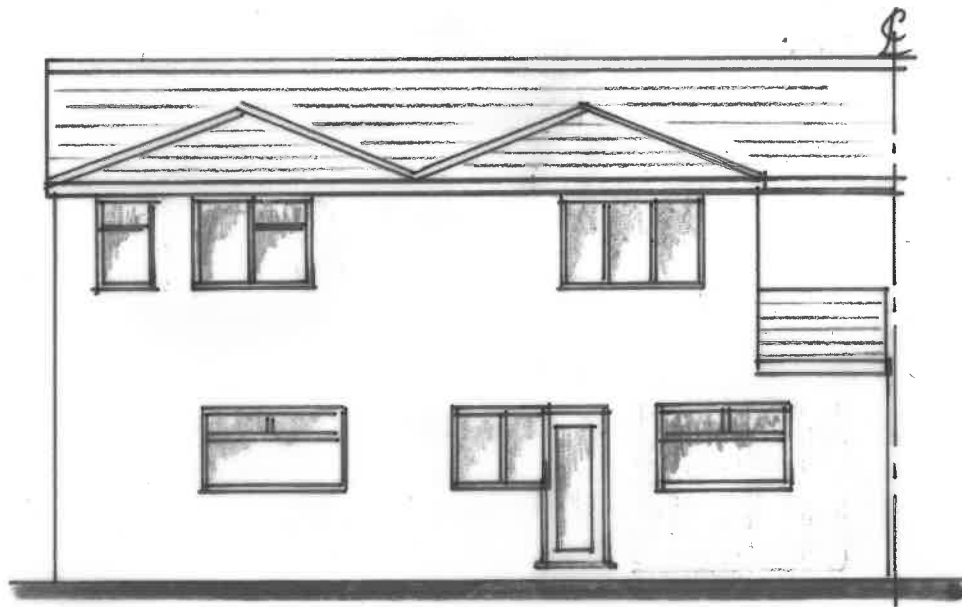

Front Elevation

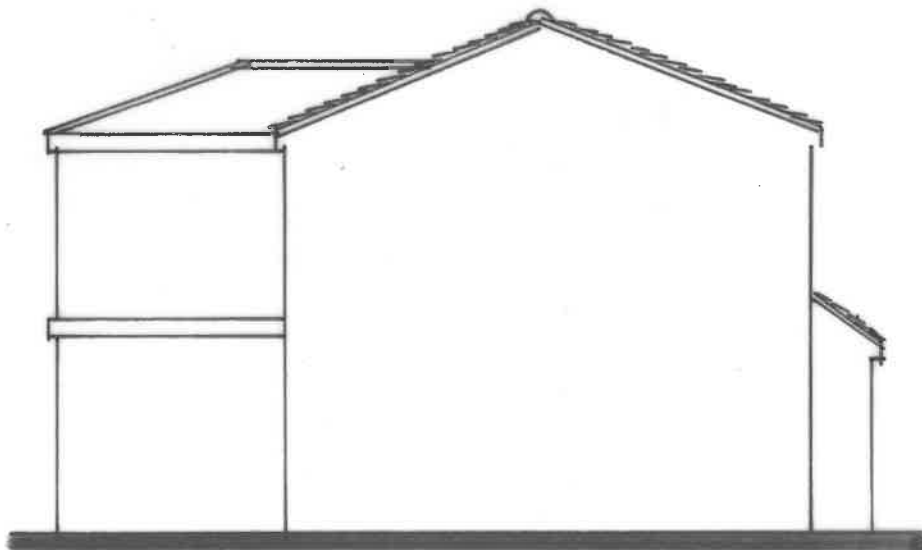

Side Elevation



Proposed Elevations

SITE: 20A Keats Way • West Drayton • Middx



PROPERTY SERVICES

Architectural Designers
& Surveyors
Newbury (01635) 864956

DRAWN: AMF.

SCALE: 1:100

DATE: Jun 23

DRAWING No. 23/295/13