






Existing ground floor

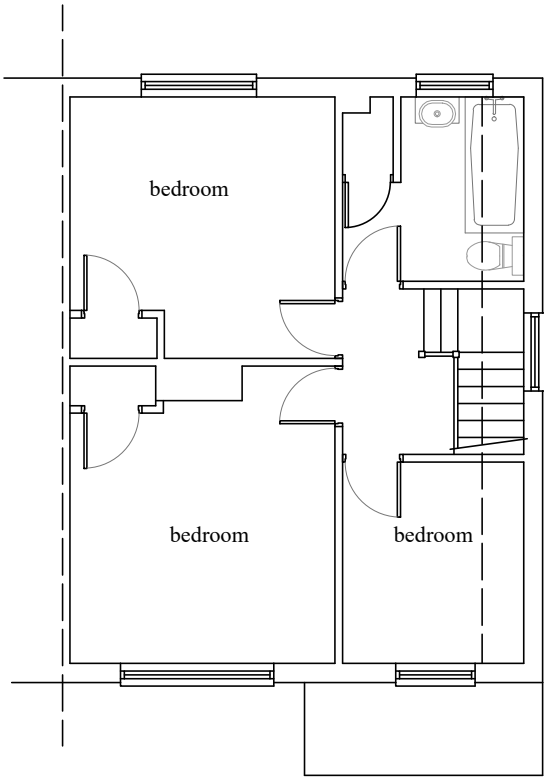

Existing first floor

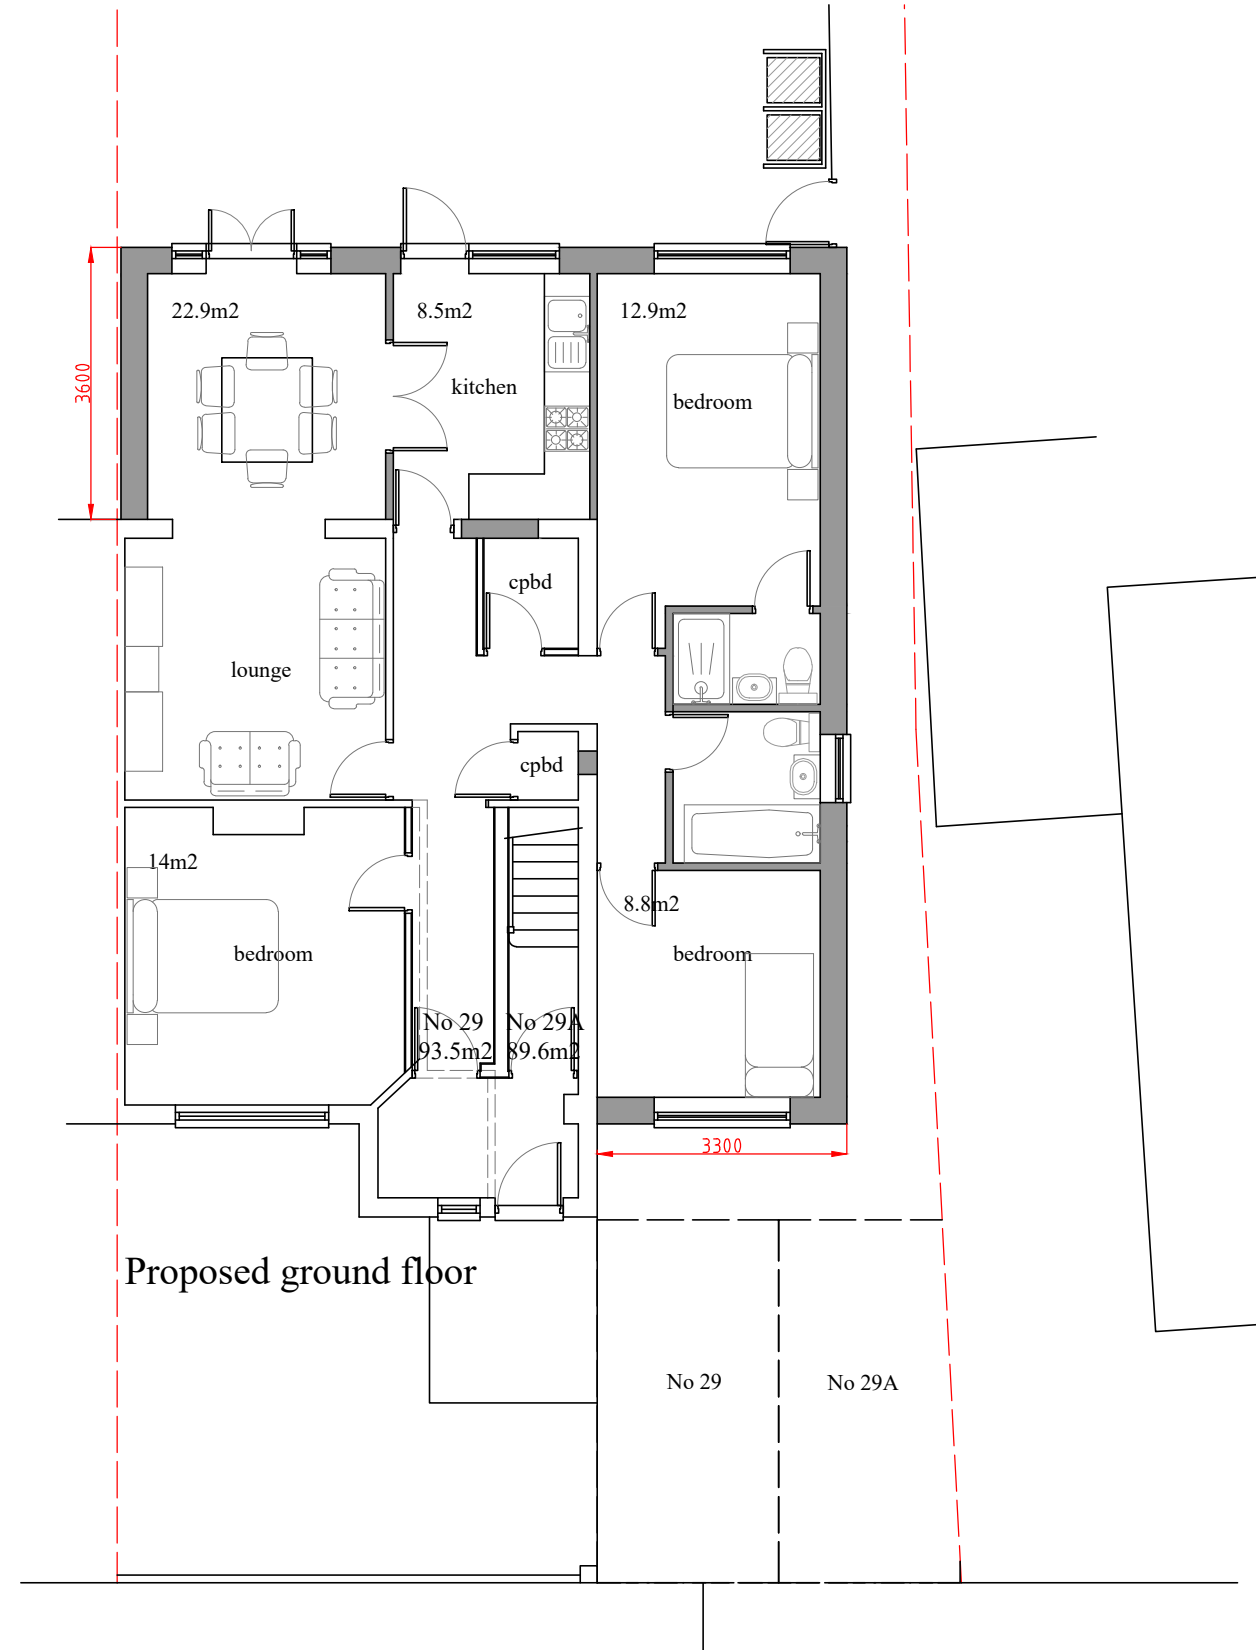


Proposed ground floor

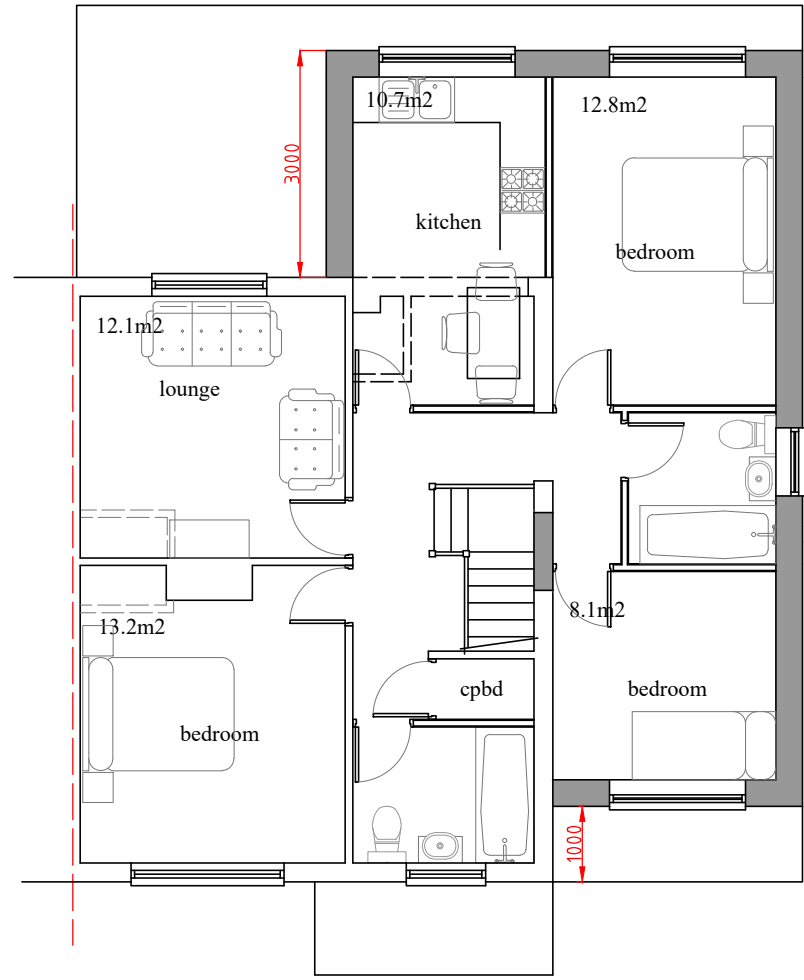

Proposed first floor


Accommodation schedule						
Floor.	Unit.	Floorspace (GIA)	Private amenity space	Bedrooms	Persons	Cycle spaces
Ground	No 29	93.5 sqm	66 sqm	3	5	2
First	No 29A	89.6 sqm	66 sqm	3	5	2

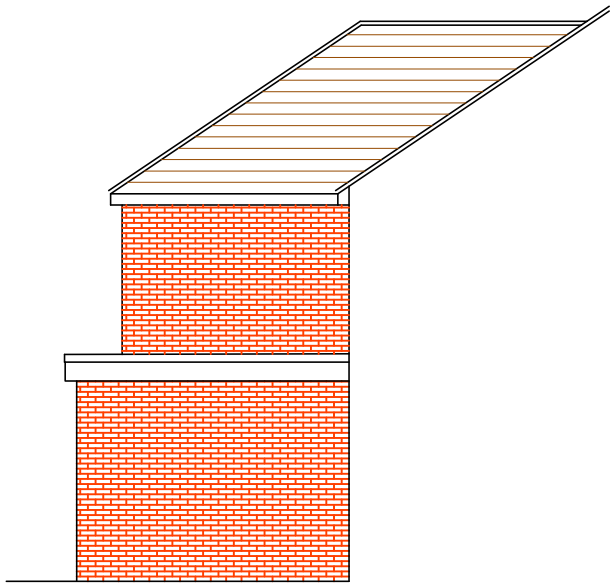

Proposed side elevation




Proposed front elevation

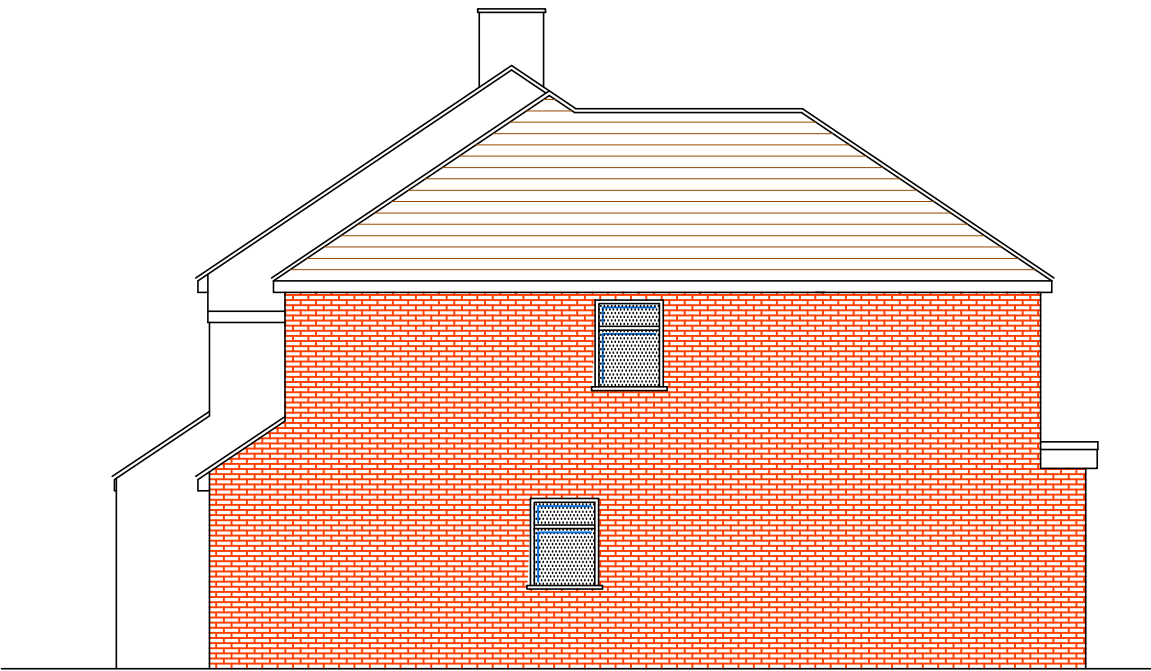

Proposed side elevation



Proposed rear elevation

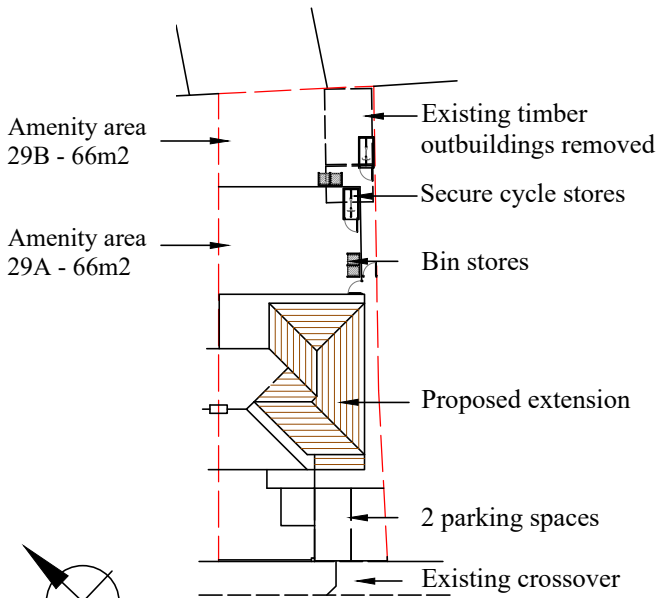

Site Plan
1:500



Revisions:		
ABA Chartered Surveyors		
103 Manor Way, Ruislip, HA4 8HW.		
email:aba@aujla.co.uk Tel: 020 8574 3535		
scale 1:100 @A2	title	
date 06/03/24	Two/single storey side and rear extensions and conversion to two flats.	
drg no 2404-pl-01	rev	site
		29 Deane Avenue, Ruislip, HA4 6SP.
Status: For Consultation.		