






Existing ground floor

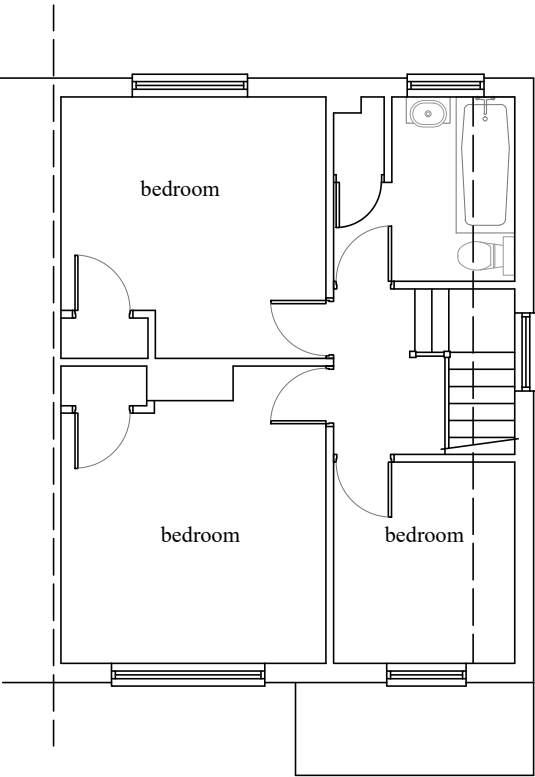

Existing first floor

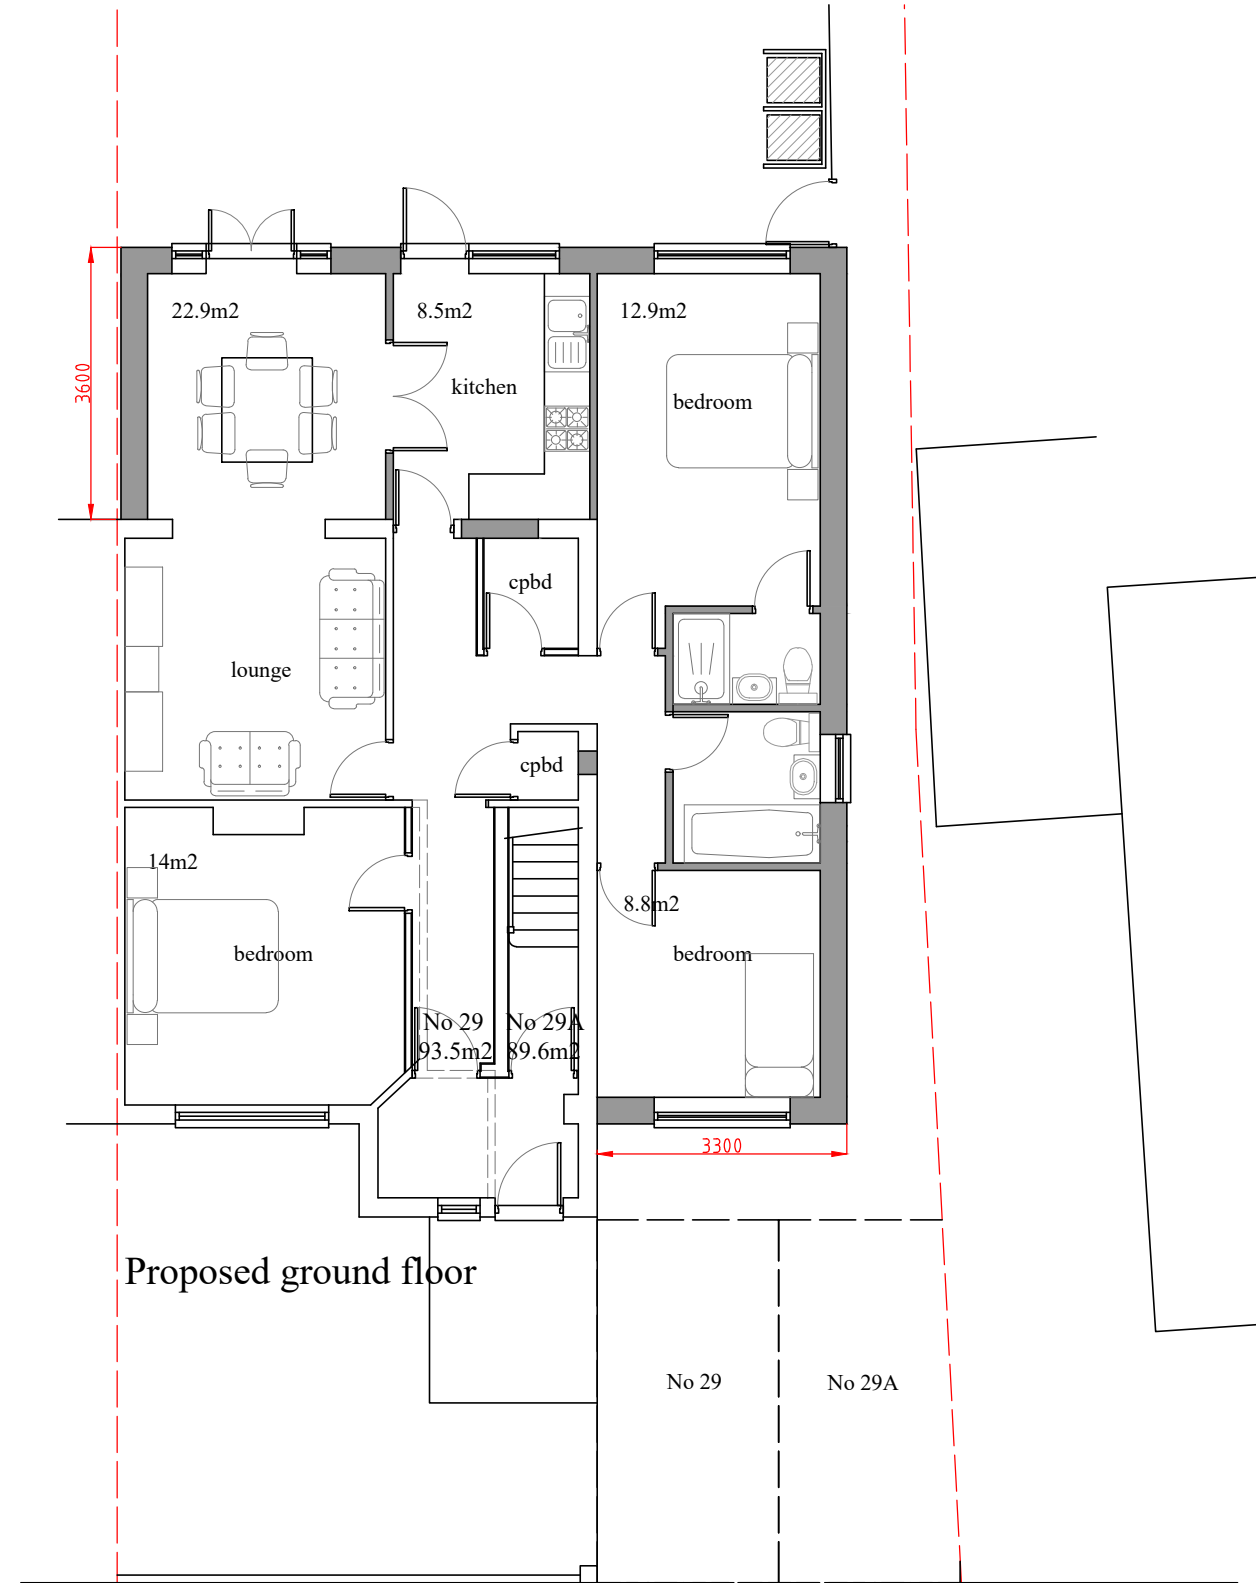


Proposed ground floor

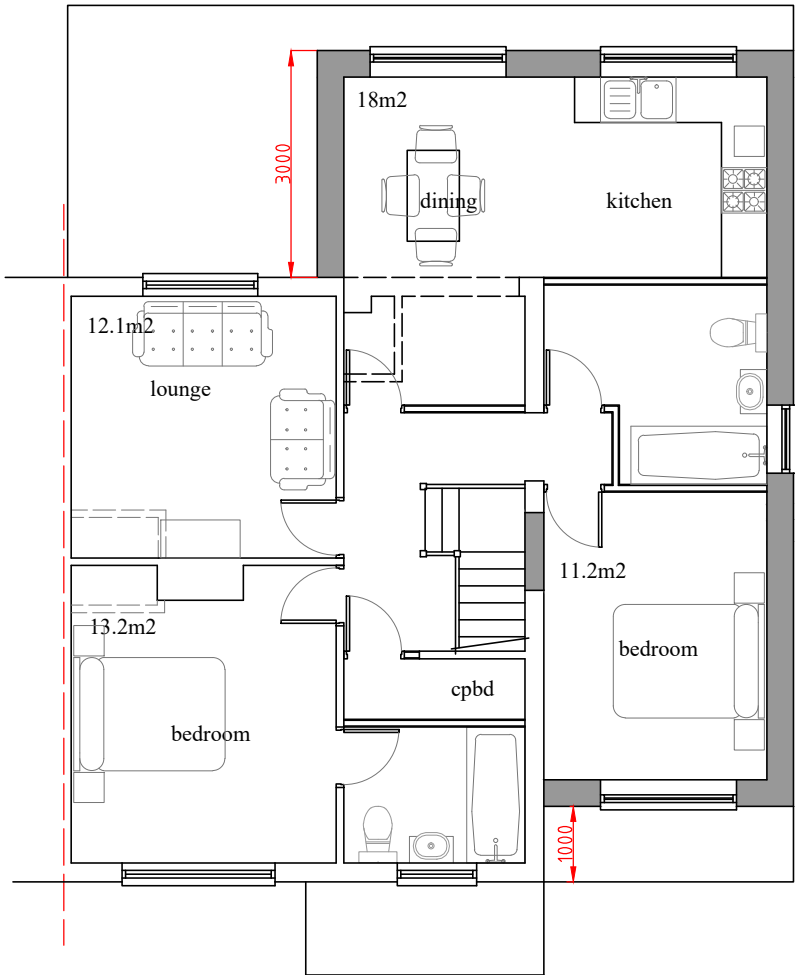

Proposed first floor


Accommodation schedule						
Floor.	Unit.	Floorspace (GIA)	Private amenity space	Bedrooms	Persons	Cycle spaces
Ground	No 29	93.5 sqm	66 sqm	3	5	2
First	No 29A	89.6 sqm	66 sqm	2	4	2

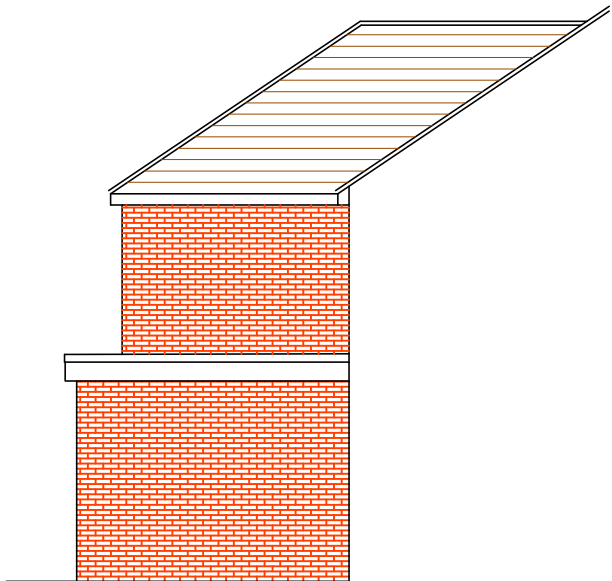

Proposed side elevation




Proposed front elevation

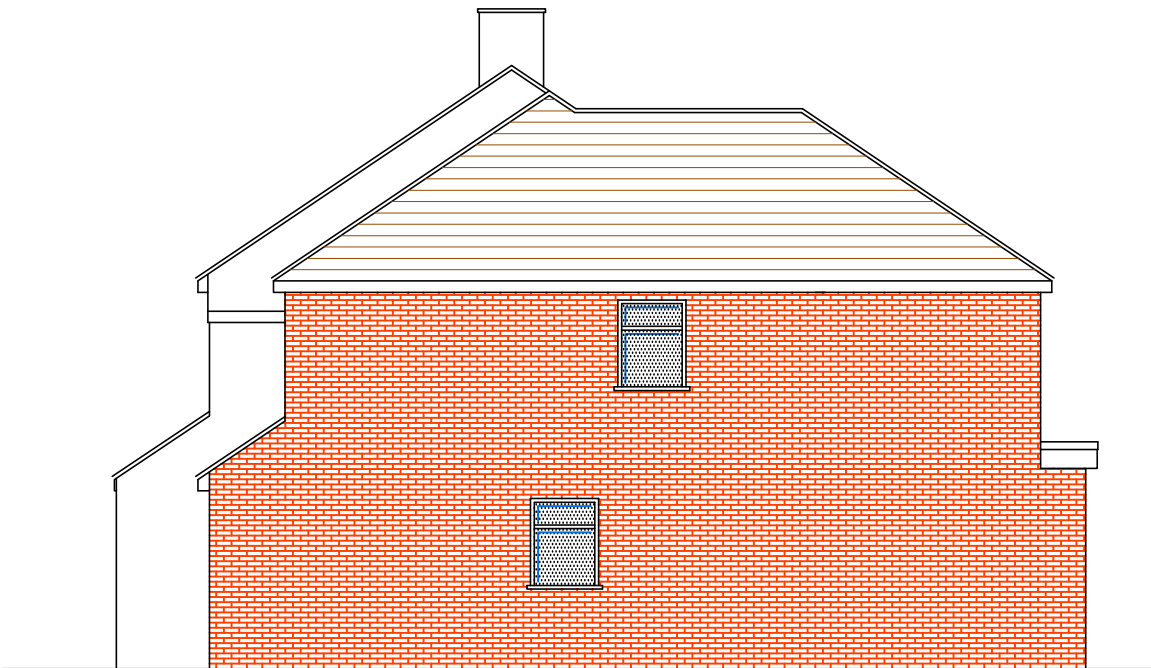

Proposed side elevation



Proposed rear elevation

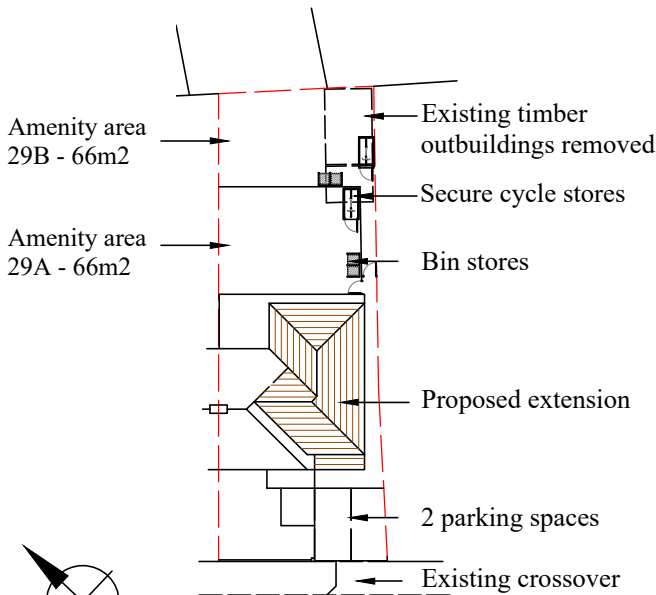

Site Plan
1:500



Revisions: | A | First floor reduced to 2 bedroom/layout revised. | 27/06/24

ABA Chartered Surveyors
103 Manor Way, Ruislip, HA4 8HW.
email:aba@aujla.co.uk
Tel: 020 8574 3535

scale 1:100 @A2	title Two/single storey side and rear extensions and conversion to two flats.	
date 06/03/24		
drg no 2404-pl-01	rev A	site 29 Deane Avenue, Ruislip, HA4 6SP.

Status: For Consultation.