
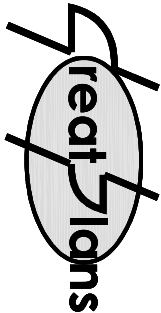


NOTES:

Existing - Floor Plans

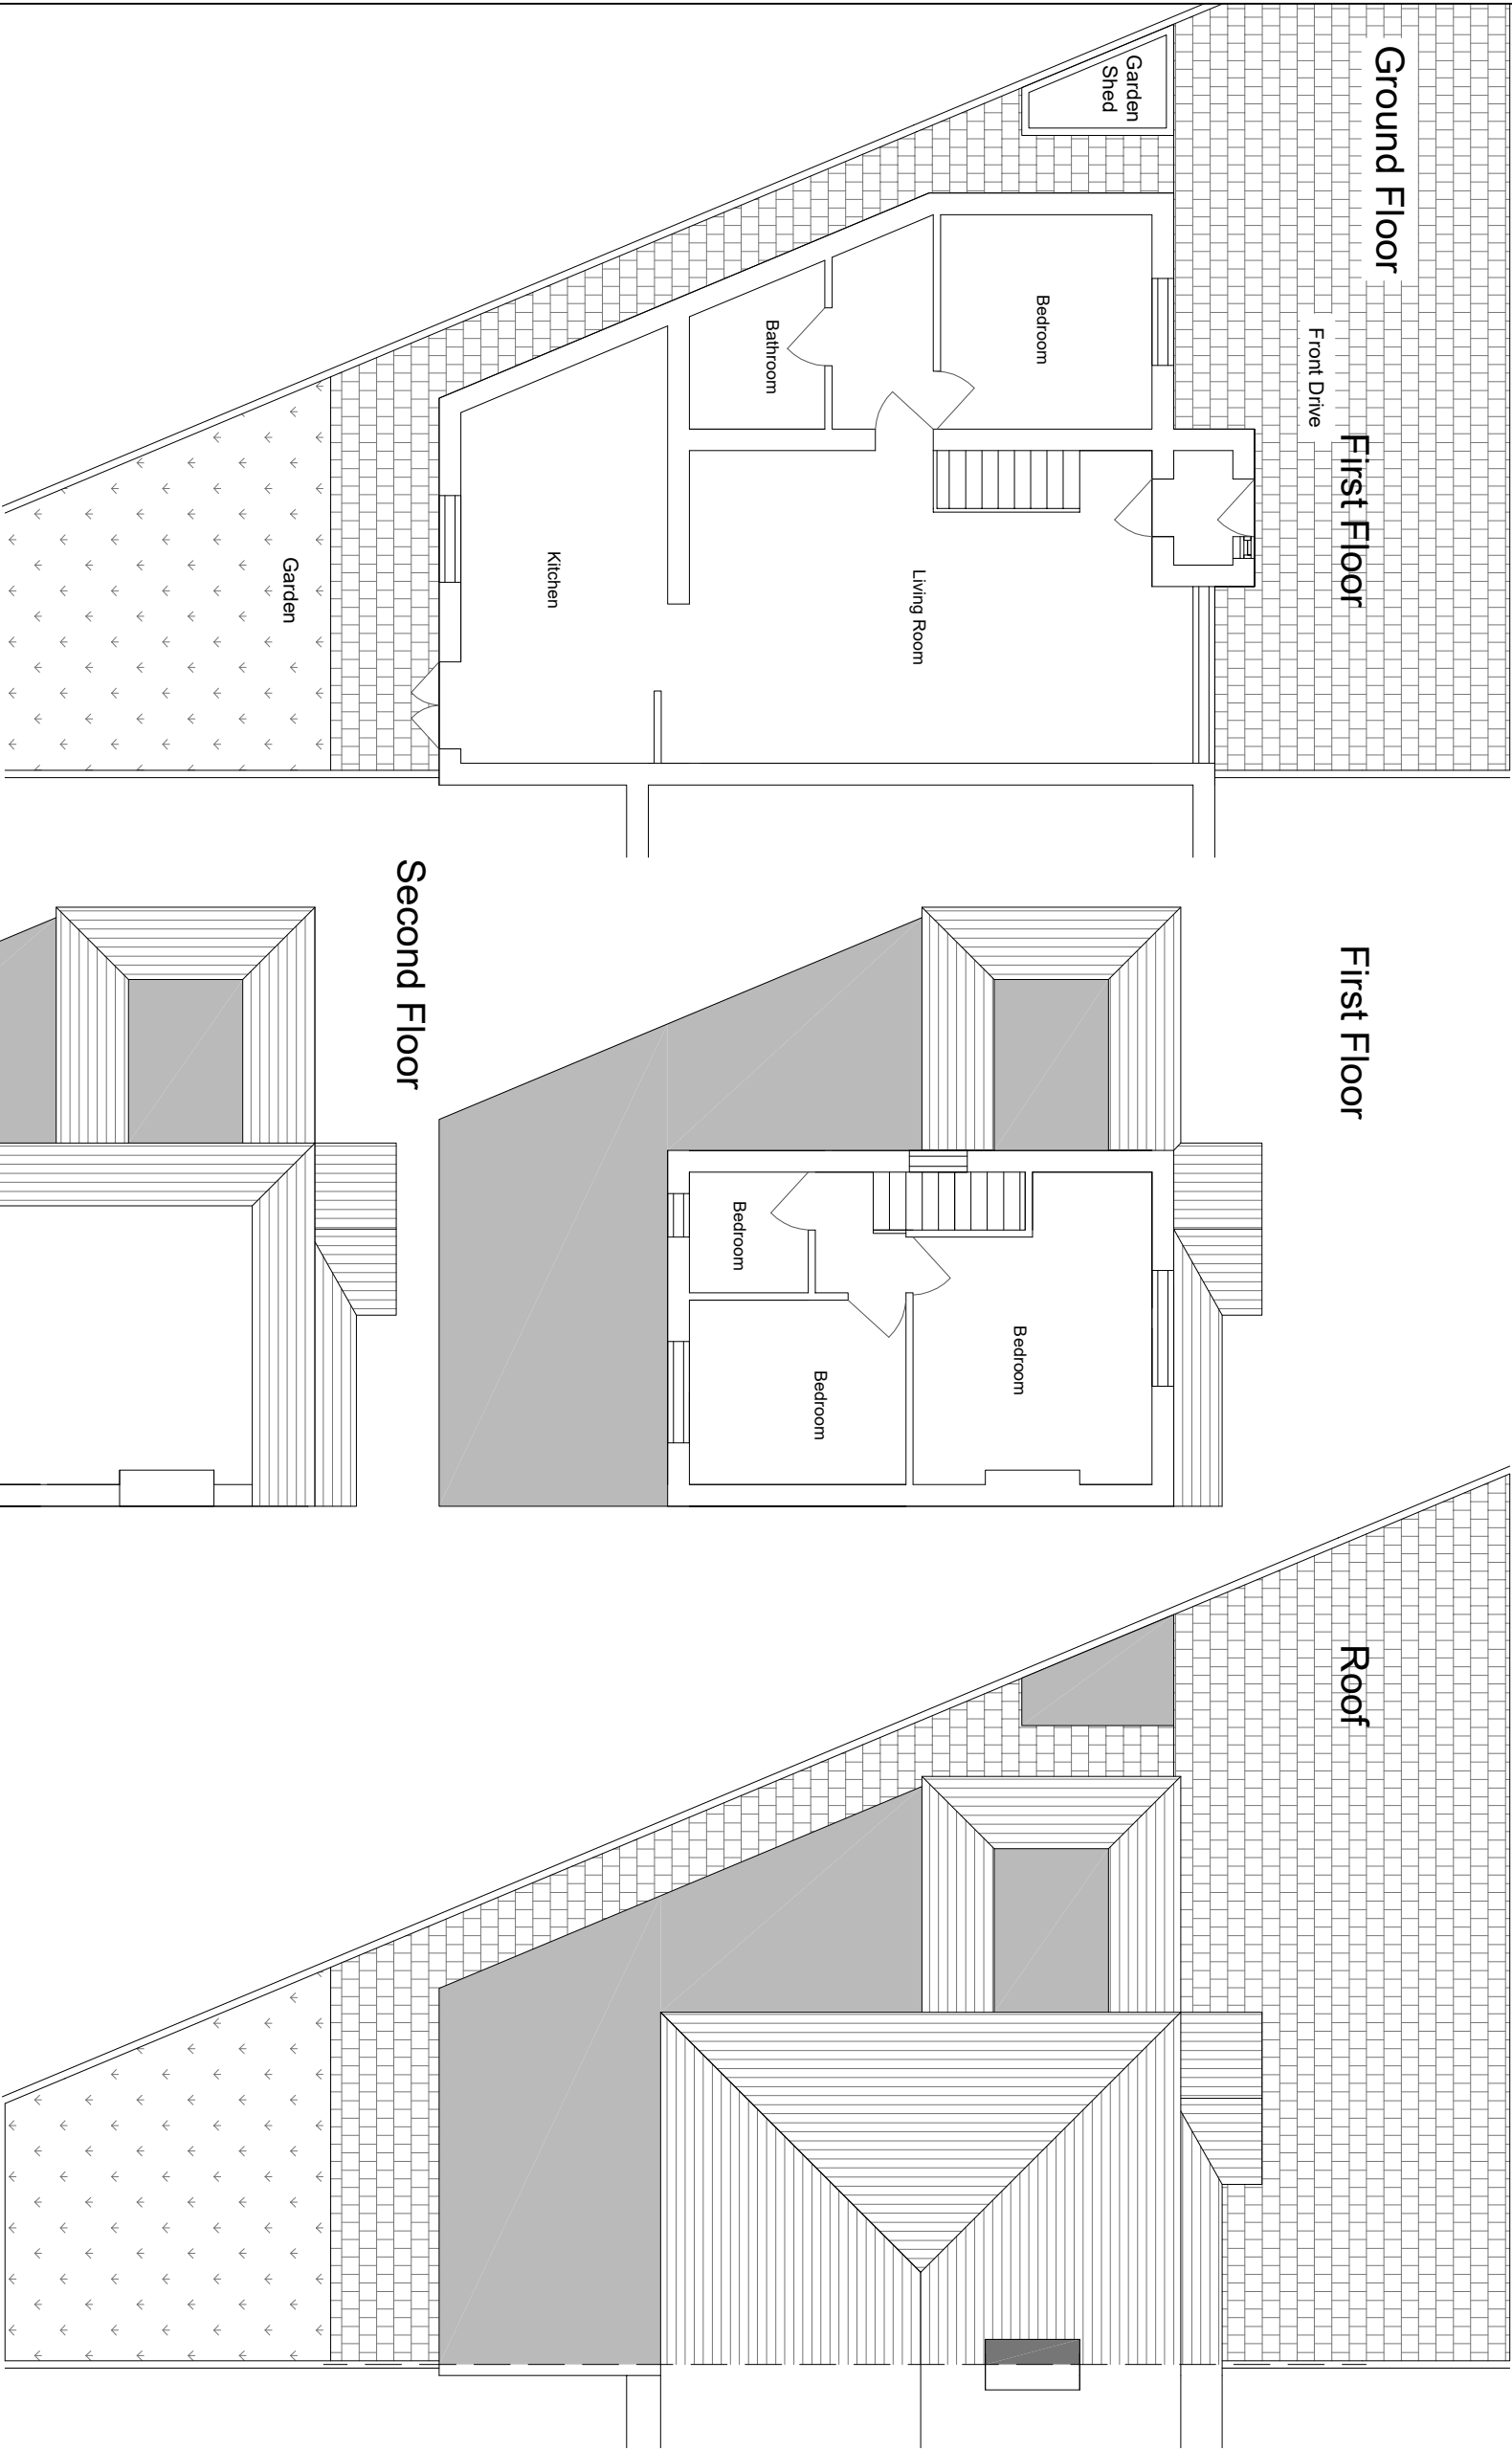


Contacts:
Tel: 07976 928 799
E-Mail: joel.gray@greatplans.co.uk

Client:

Location:

38 Fredora Avenue
Hayes
UB4 8RD

Scale: 1:100 @ A3

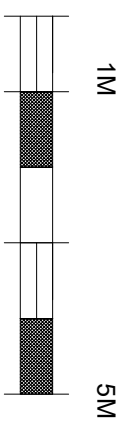

Date: Drawn By:

02-05-24 Joel Gray

Drg No: 01