




Front Elevation

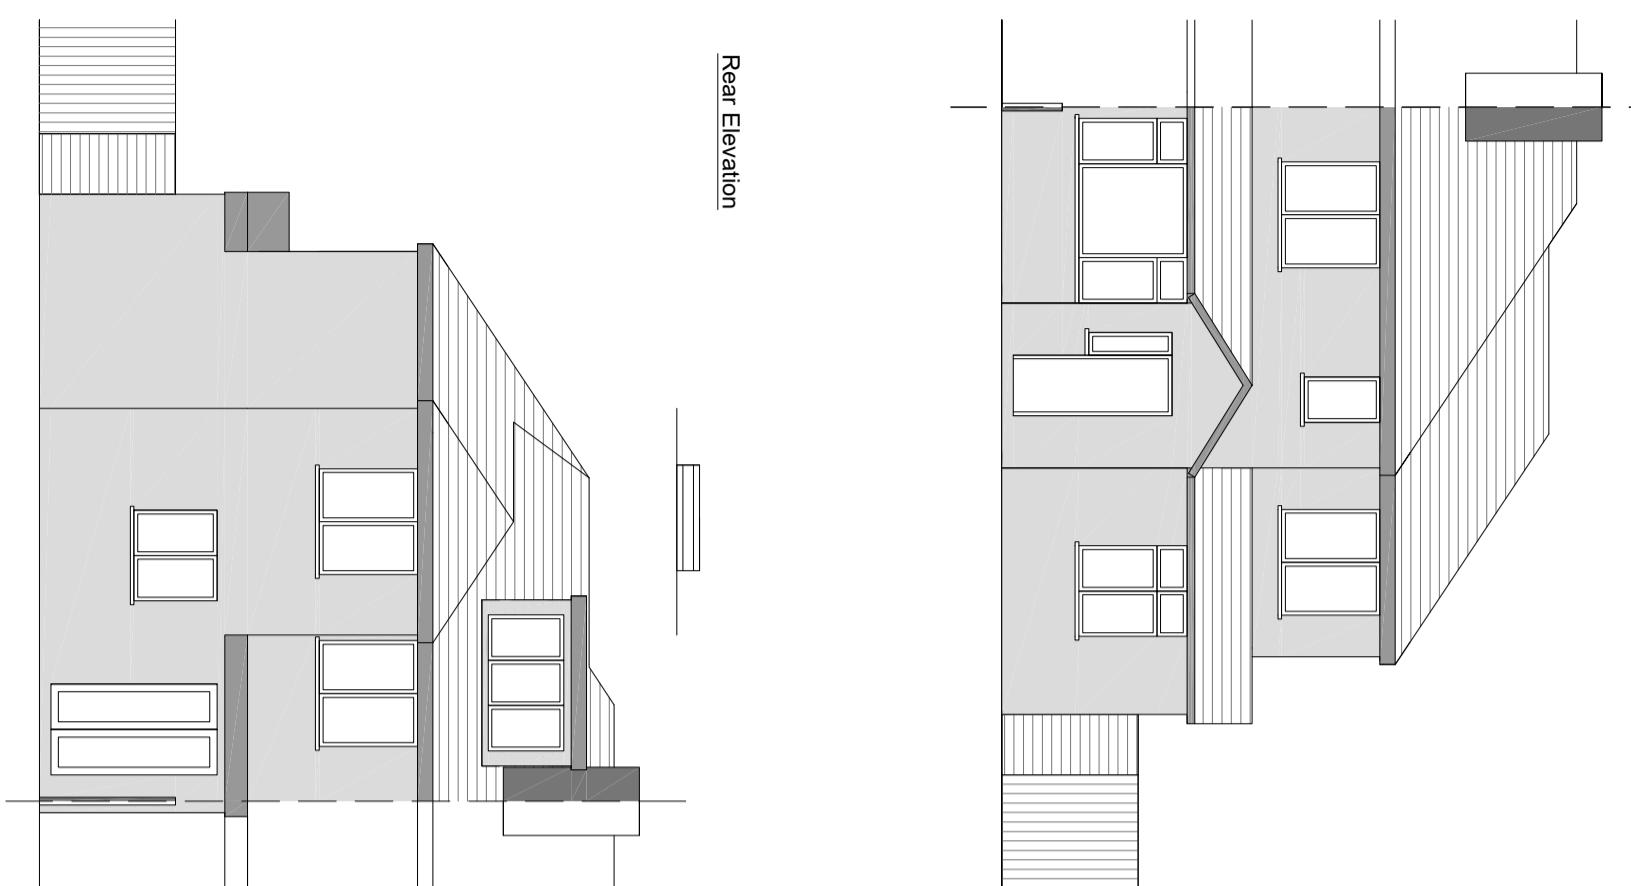

Side Cross Section

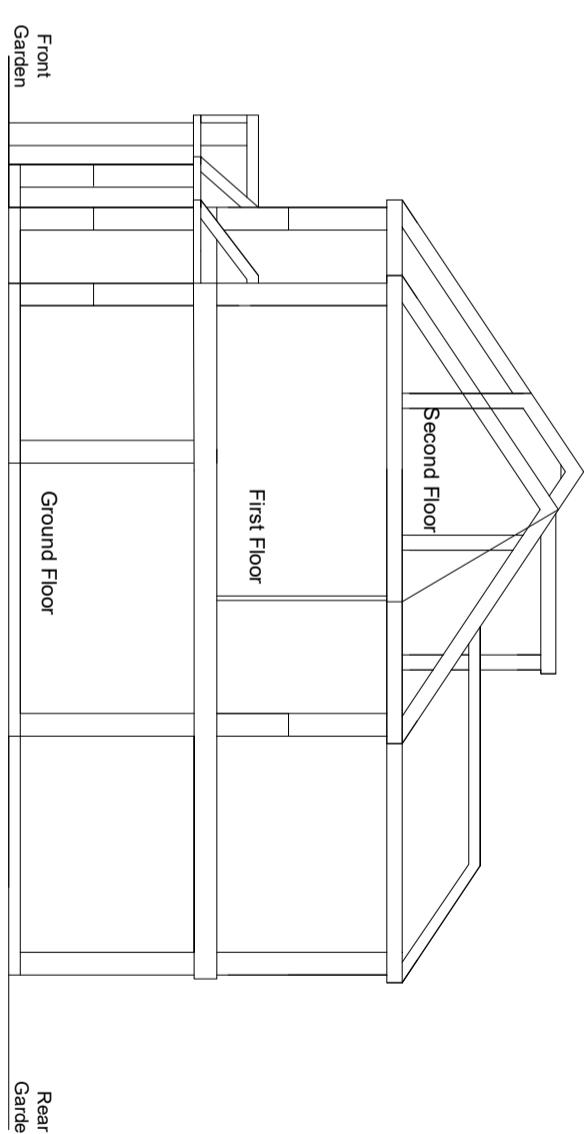


Rear Elevation

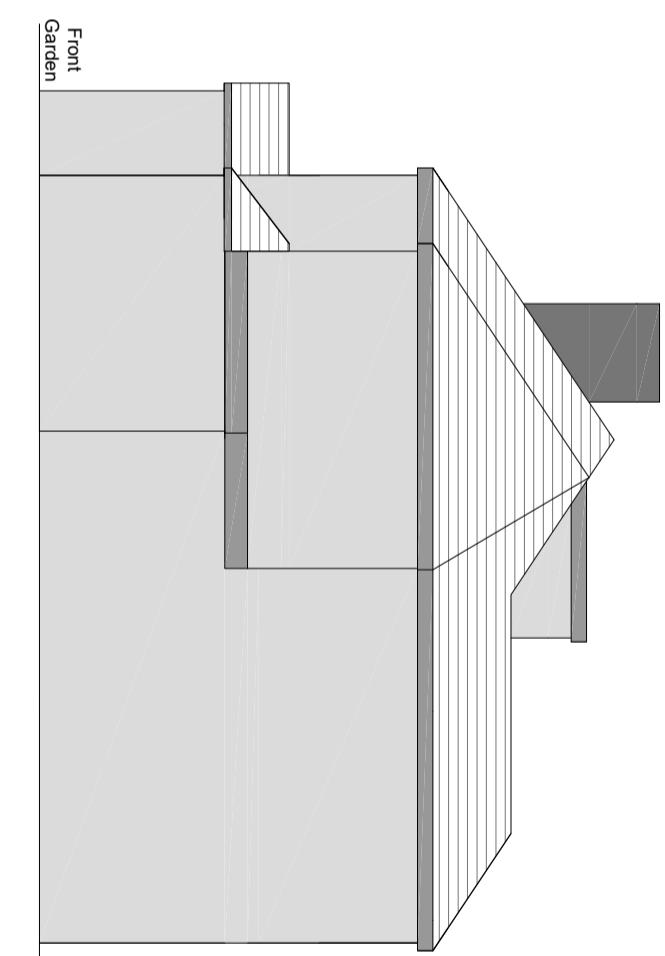

Side Elevation

NOTES:

Proposed - Elevations

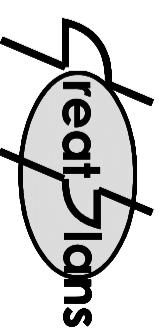

Contacts:
Tel: 07976 928 789
E-Mail: joel.gray@greaplans.co.uk


Client:

Location:

38 Frederia Avenue
Hayes
UB4 8RD

Scale: 1:100 @ A3

0 1M 5M

 

Date: 02-05-24 Drawn By: Joel Gray

Drg No: 04