




Front Elevation

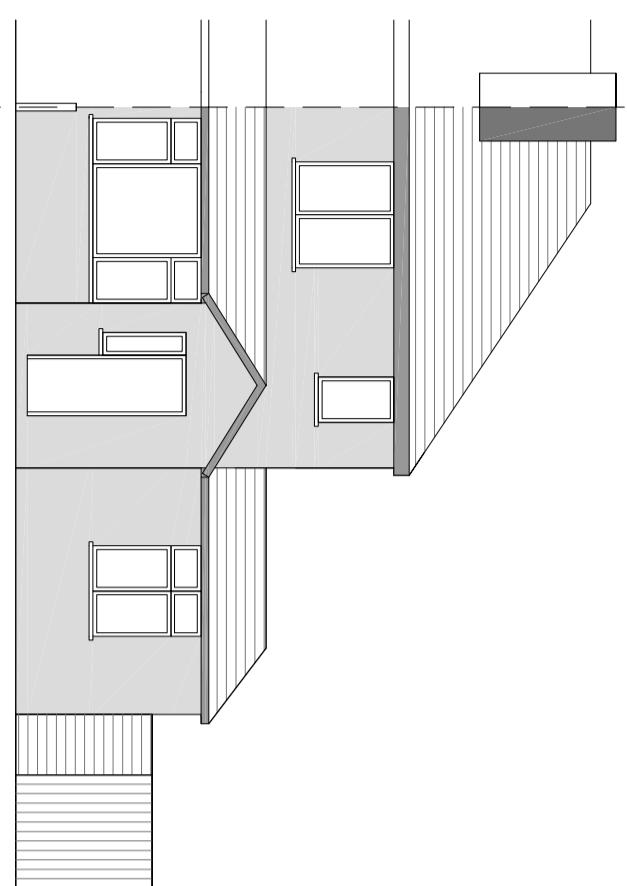


Side Cross Section

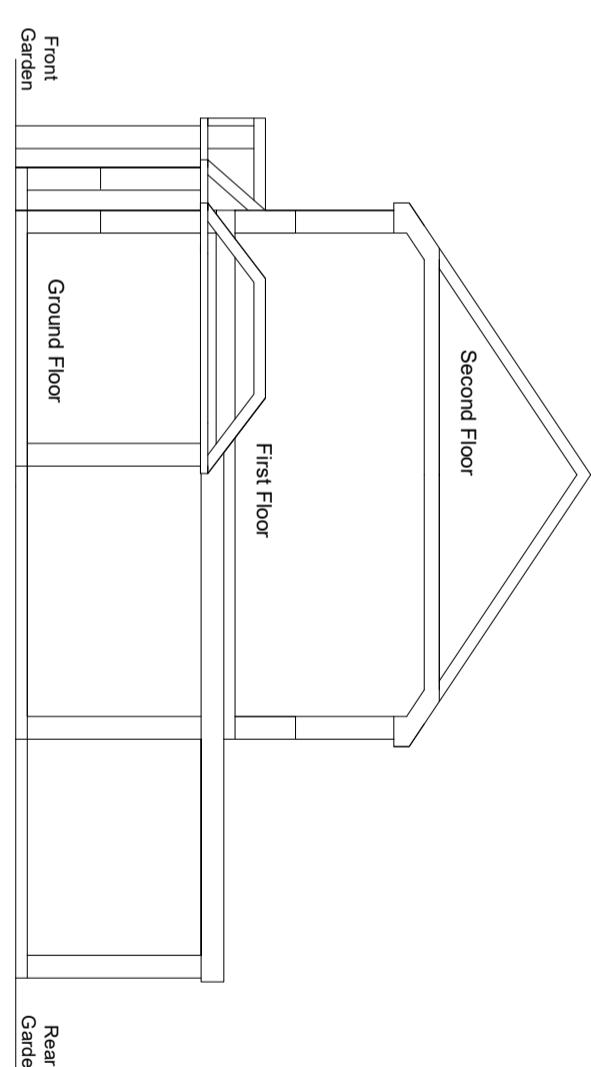

Rear Elevation

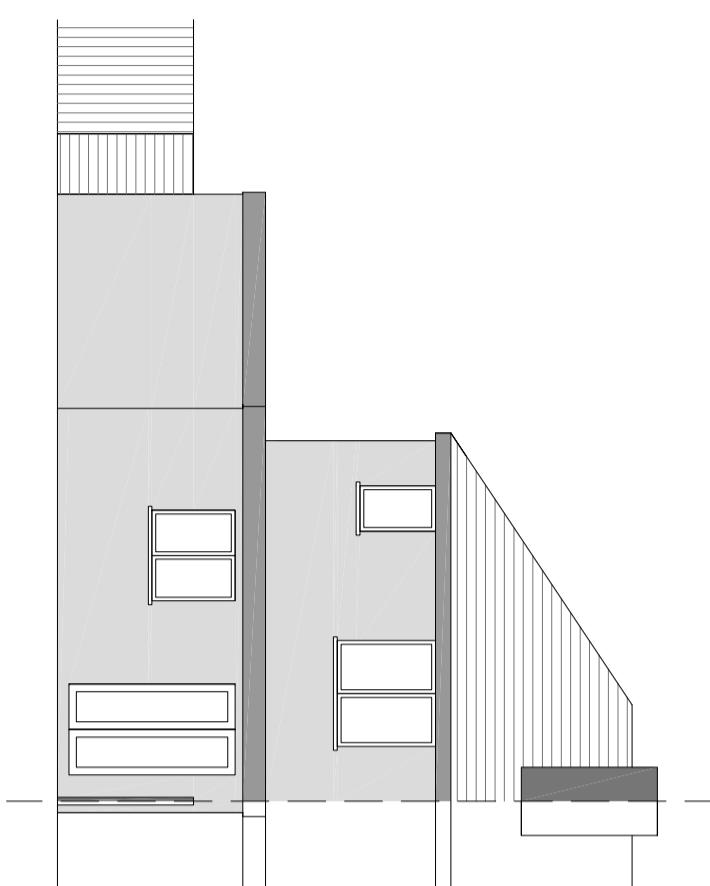


Side Elevation

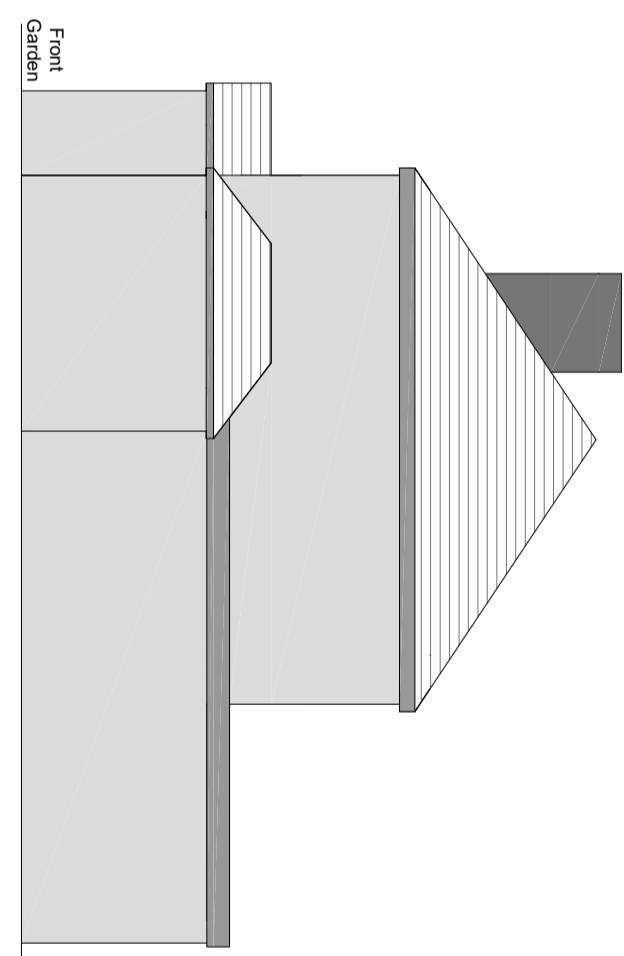

NOTES:

Existing - Elevations

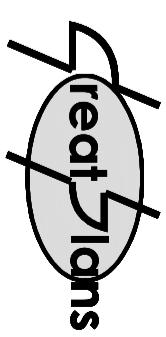


Contacts:
Tel: 07976 928 789
E-Mail: joel.gray@greaplans.co.uk

Client:

Location:

38 Freddra Avenue
Hayes
UB4 8RD

Scale: 1:100 @ A3

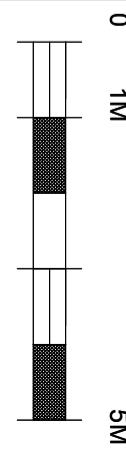

Date: 02-05-24 Drawn By: Joel Gray

Drg No: 02