



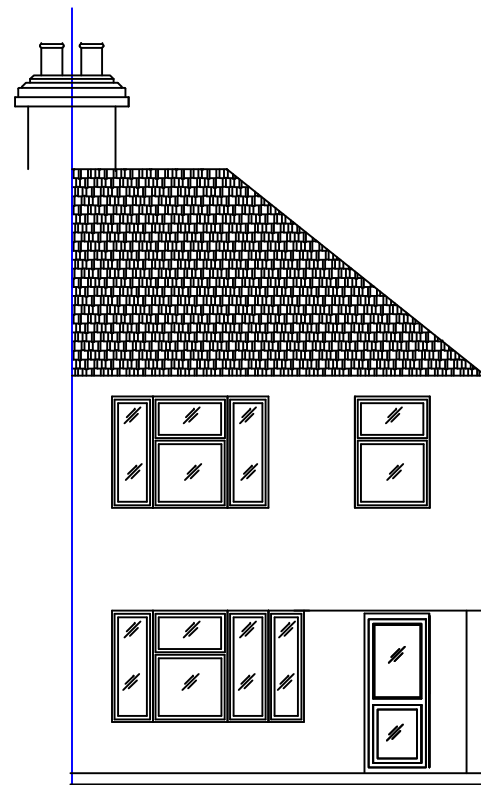


EXISTING FRONT ELEVATION

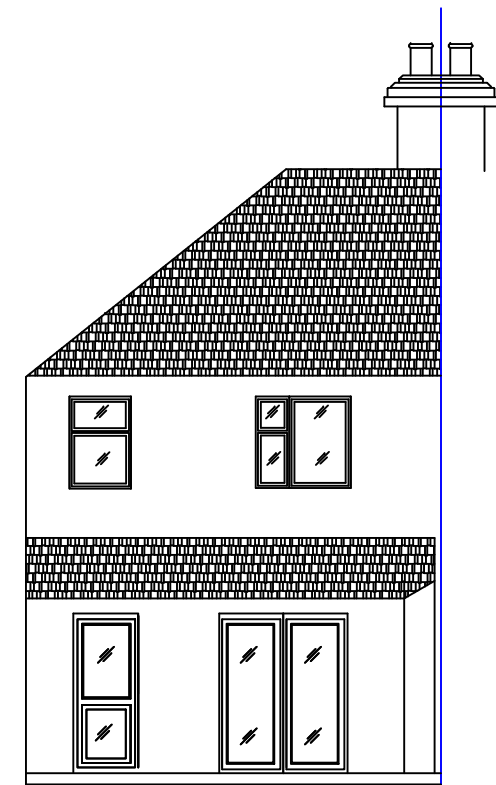

EXISTING REAR ELEVATION



PROPOSED FRONT ELEVATION

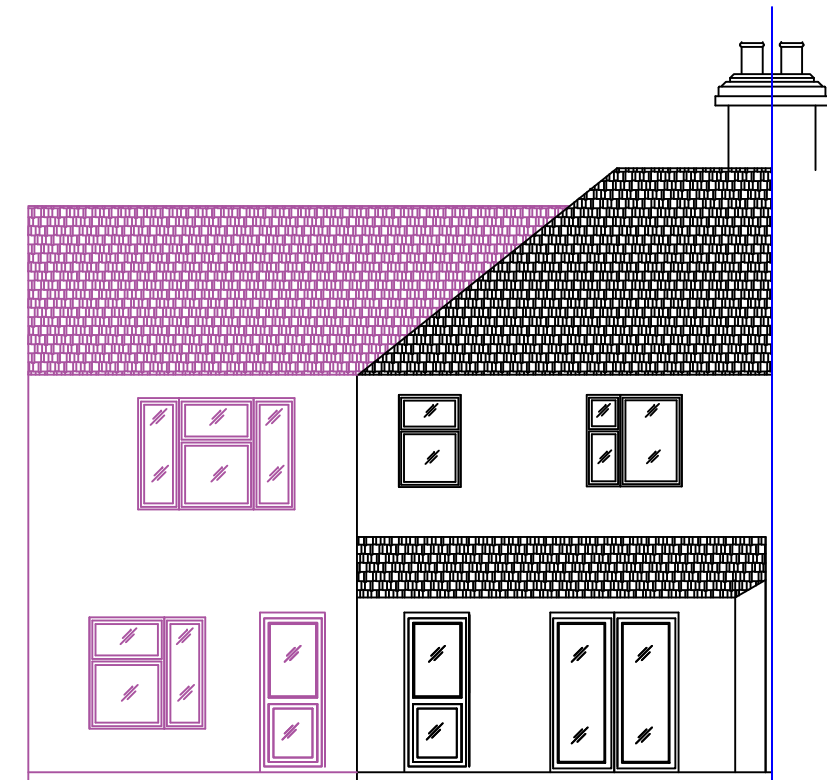

PROPOSED REAR ELEVATION

TITLE: SIDE DOUBLE STORY EXTENSION

NAME : NIBIYA RODRIGO
ADDRESS : 35 CRAVEN CLOSE
HAYES, UB4 0SB

Drg No : EXE 002/C3

Drwn By: T.P

Scale : 1:100

Date : 29.11.2025

Page : 02