




EXISTING GROUND FLOOR PLAN

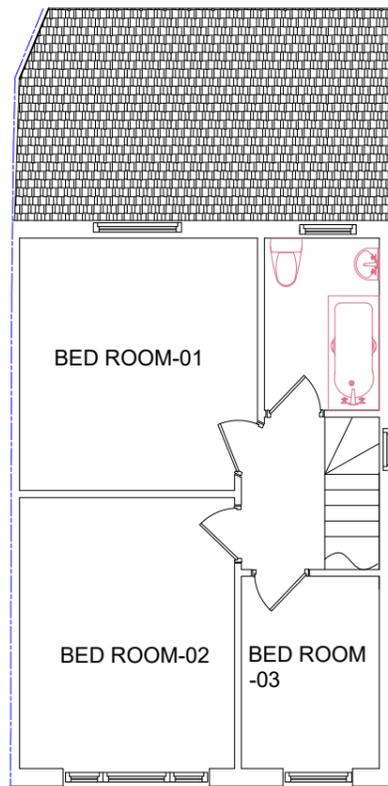


EXISTING FIRST FLOOR PLAN

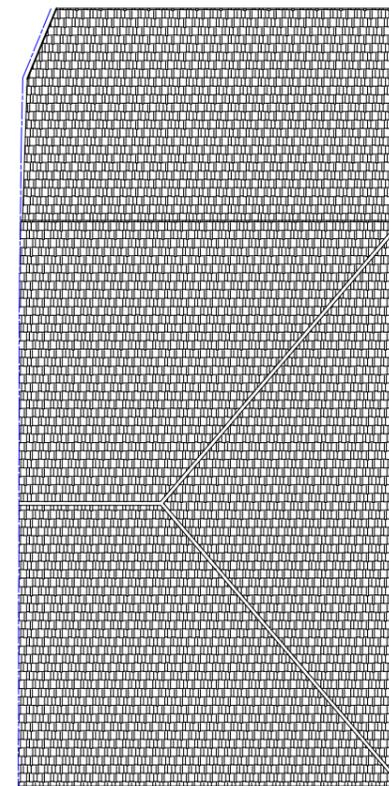


EXISTING ROOF PLAN

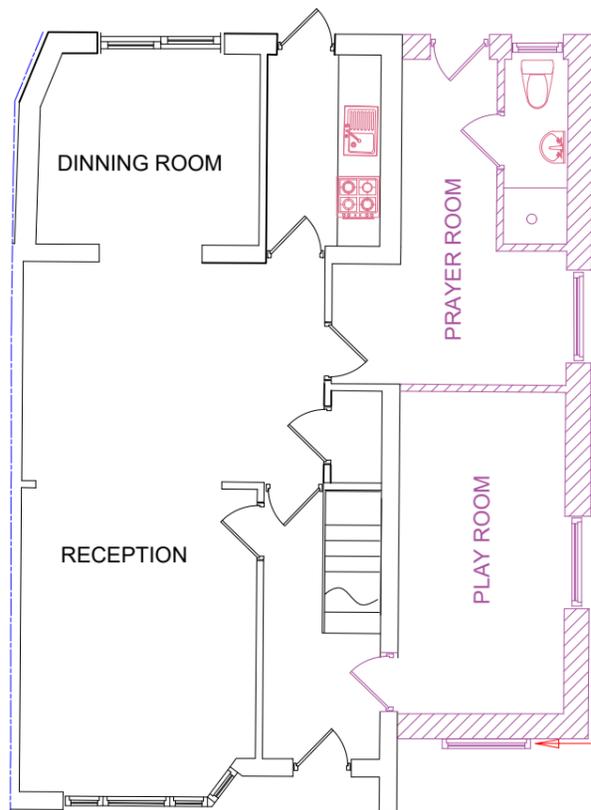

PROPOSED GROUND FLOOR PLAN

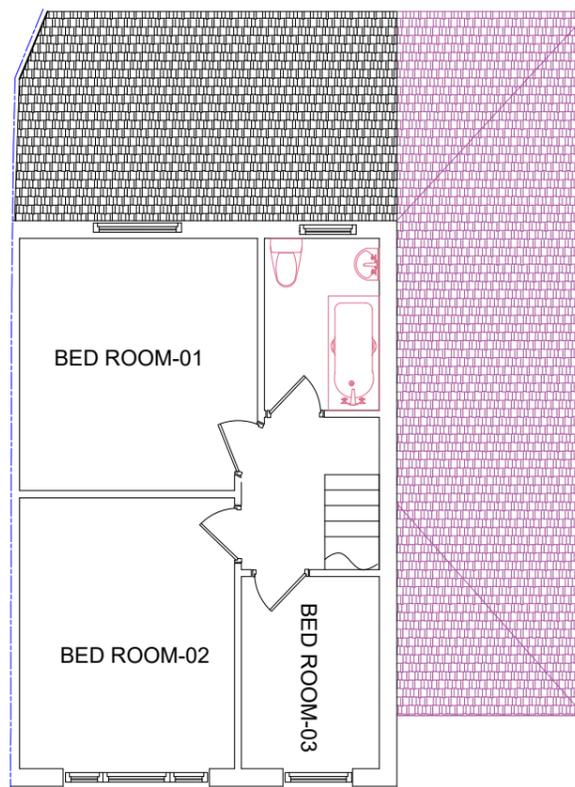

PROPOSED FIRST FLOOR PLAN

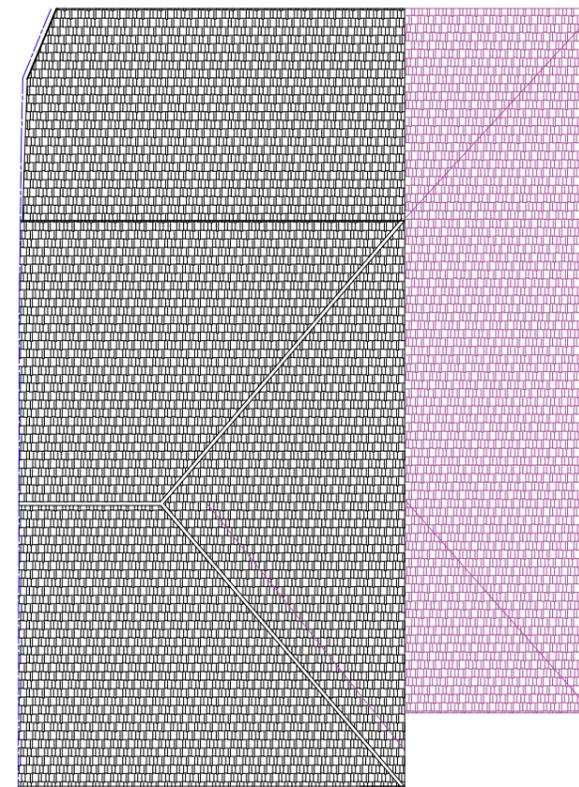

PROPOSED ROOF PLAN

TITLE: SINGLE STORY SIDE EXTENSION

NAME : NIBIYA RODRIGO
 ADDRESS : 35 CRAVEN CLOSE
 HAYES, UB4 0SB

Drg No : EXE 001/C5

Drwn By: T.P

Scale : 1:100

Date : 31.01.2026

Page : 01