


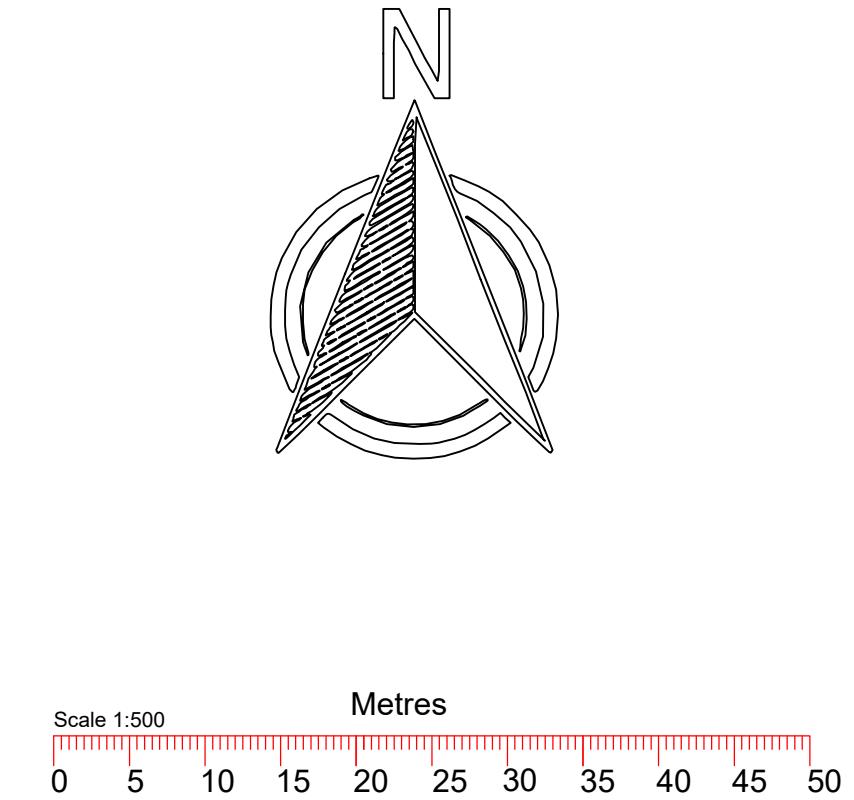

PLOT PLAN (SCALE 1:500)



SITE PLAN (SCALE 1:1250)

TITLE: SIDE DOUBLE STORY EXTENSION

NAME : NIBIYA RODRIGO
ADDRESS : 35 CRAVEN CLOSE
 HAYES, UB4 0SB

Drg No : EXE 004/C1

Scale : 1:100

Drwn By: T.P

Date : 30.06.2025

Page : 04