
 


PLOT PLAN (SCALE1:500)

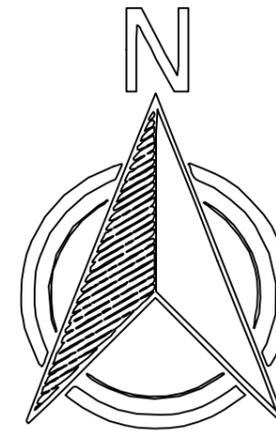

SITE PLAN (SCALE1:1250)

TITLE: SINGLE STORY SIDE EXTENSION

NAME : NIBIYA RODRIGO  
 ADDRESS : 35 CRAVEN CLOSE  
 HAYES, UB4 0SB

Drg No : EXE 005/C6

Drwn By: T.P

Scale : 1:500, 1:1250

Date : 07.02.2026

Page : 05