




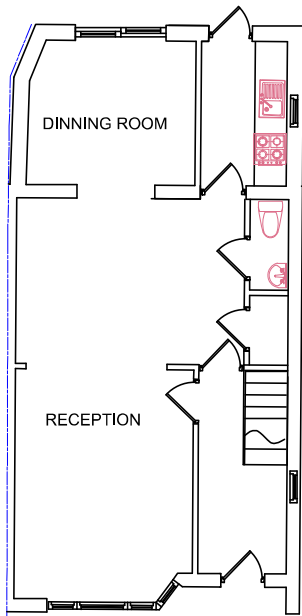


EXISTING GROUND FLOOR PLAN

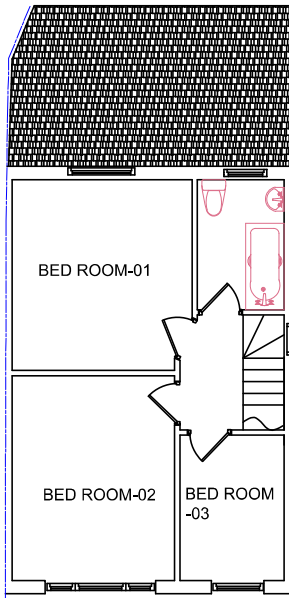


EXISTING FIRST FLOOR PLAN

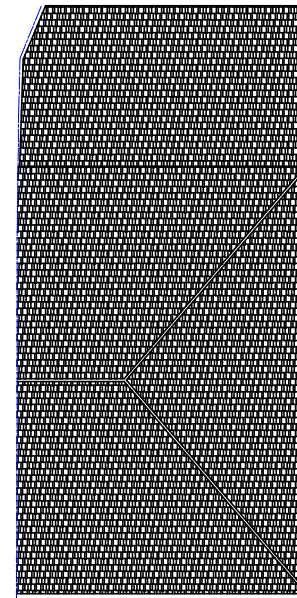


EXISTING ROOF PLAN

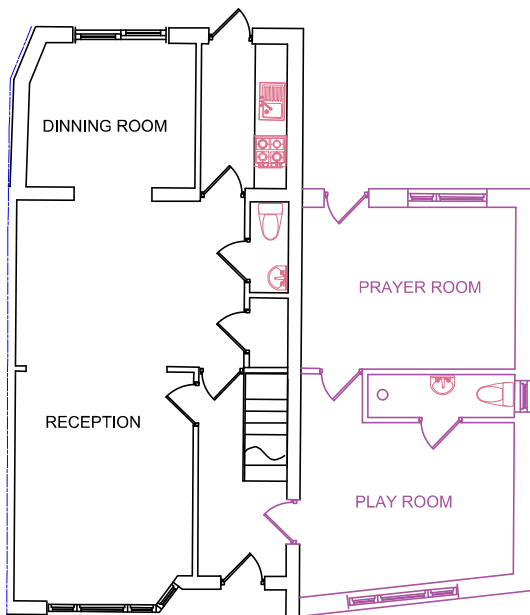

PROPOSED GROUND FLOOR PLAN

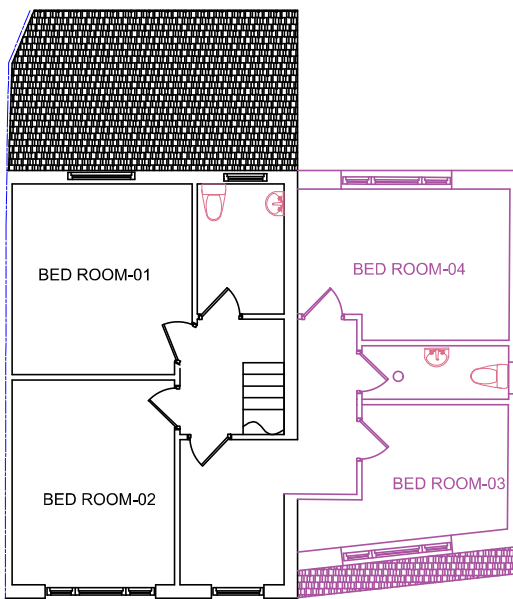

PROPOSED FIRST FLOOR PLAN

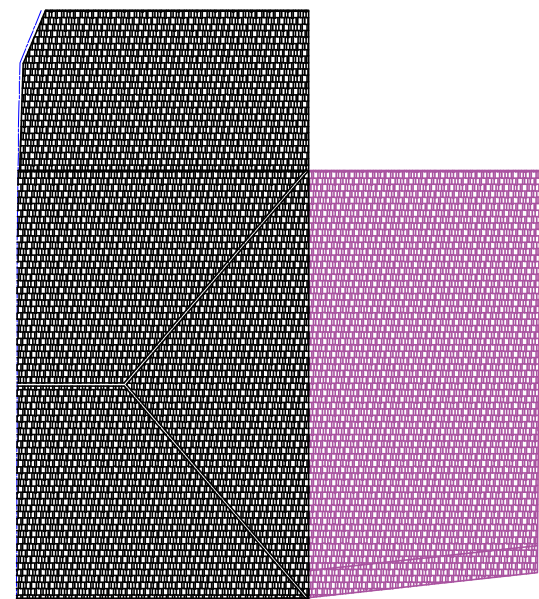

PROPOSED ROOF PLAN

TITLE: SIDE DOUBLE STORY EXTENSION

NAME : NIBIYA RODRIGO  
ADDRESS : 35 CRAVEN CLOSE  
HAYES, UB4 0SB

Drg No : EXE 001/C1

Scale : 1:100

Drwn By: T.P

Date : 17.08.2025

Page : 01