





NOTES:
All dimensions must be checked on site and not scaled from this drawing.

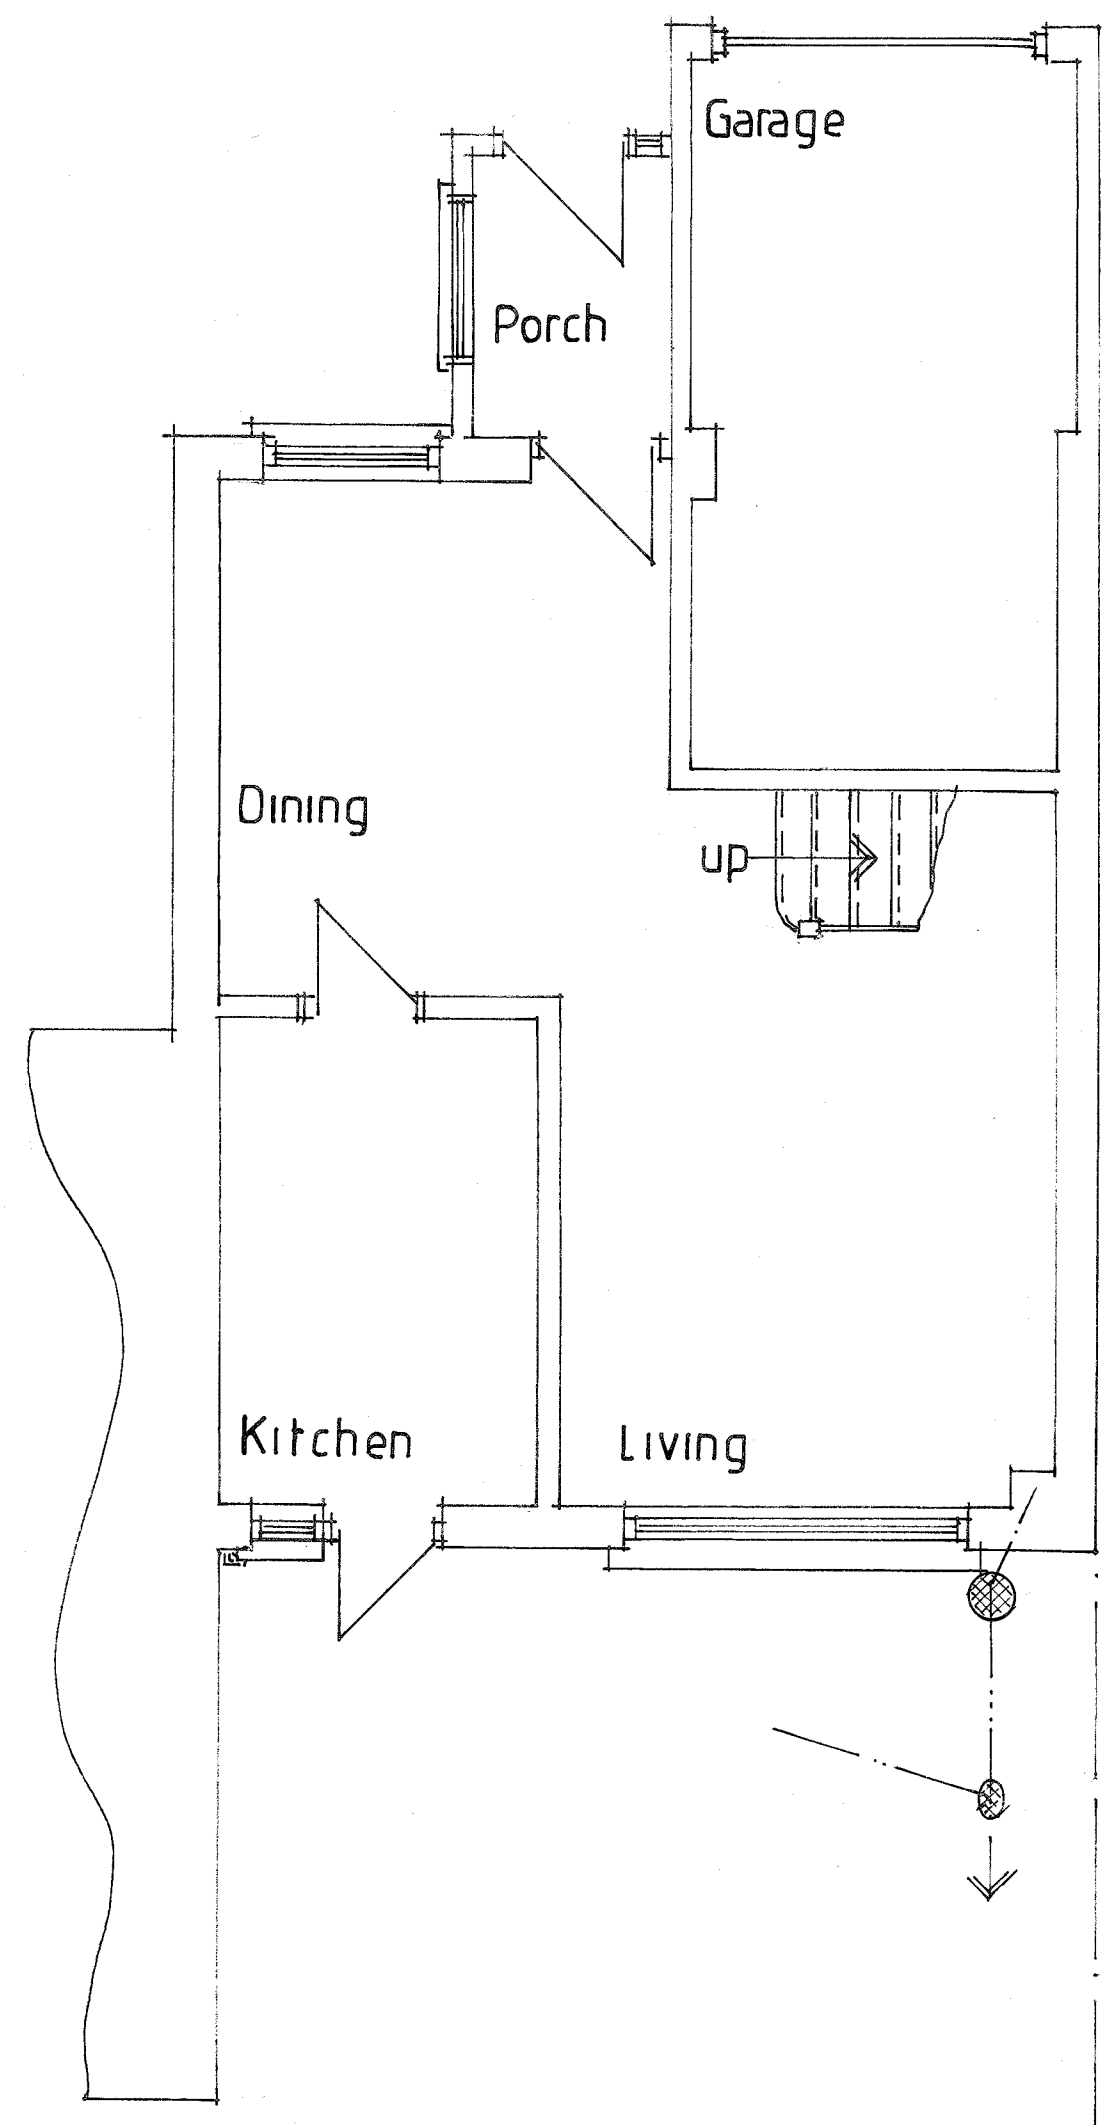


EXISTING GROUND FLOOR PLAN

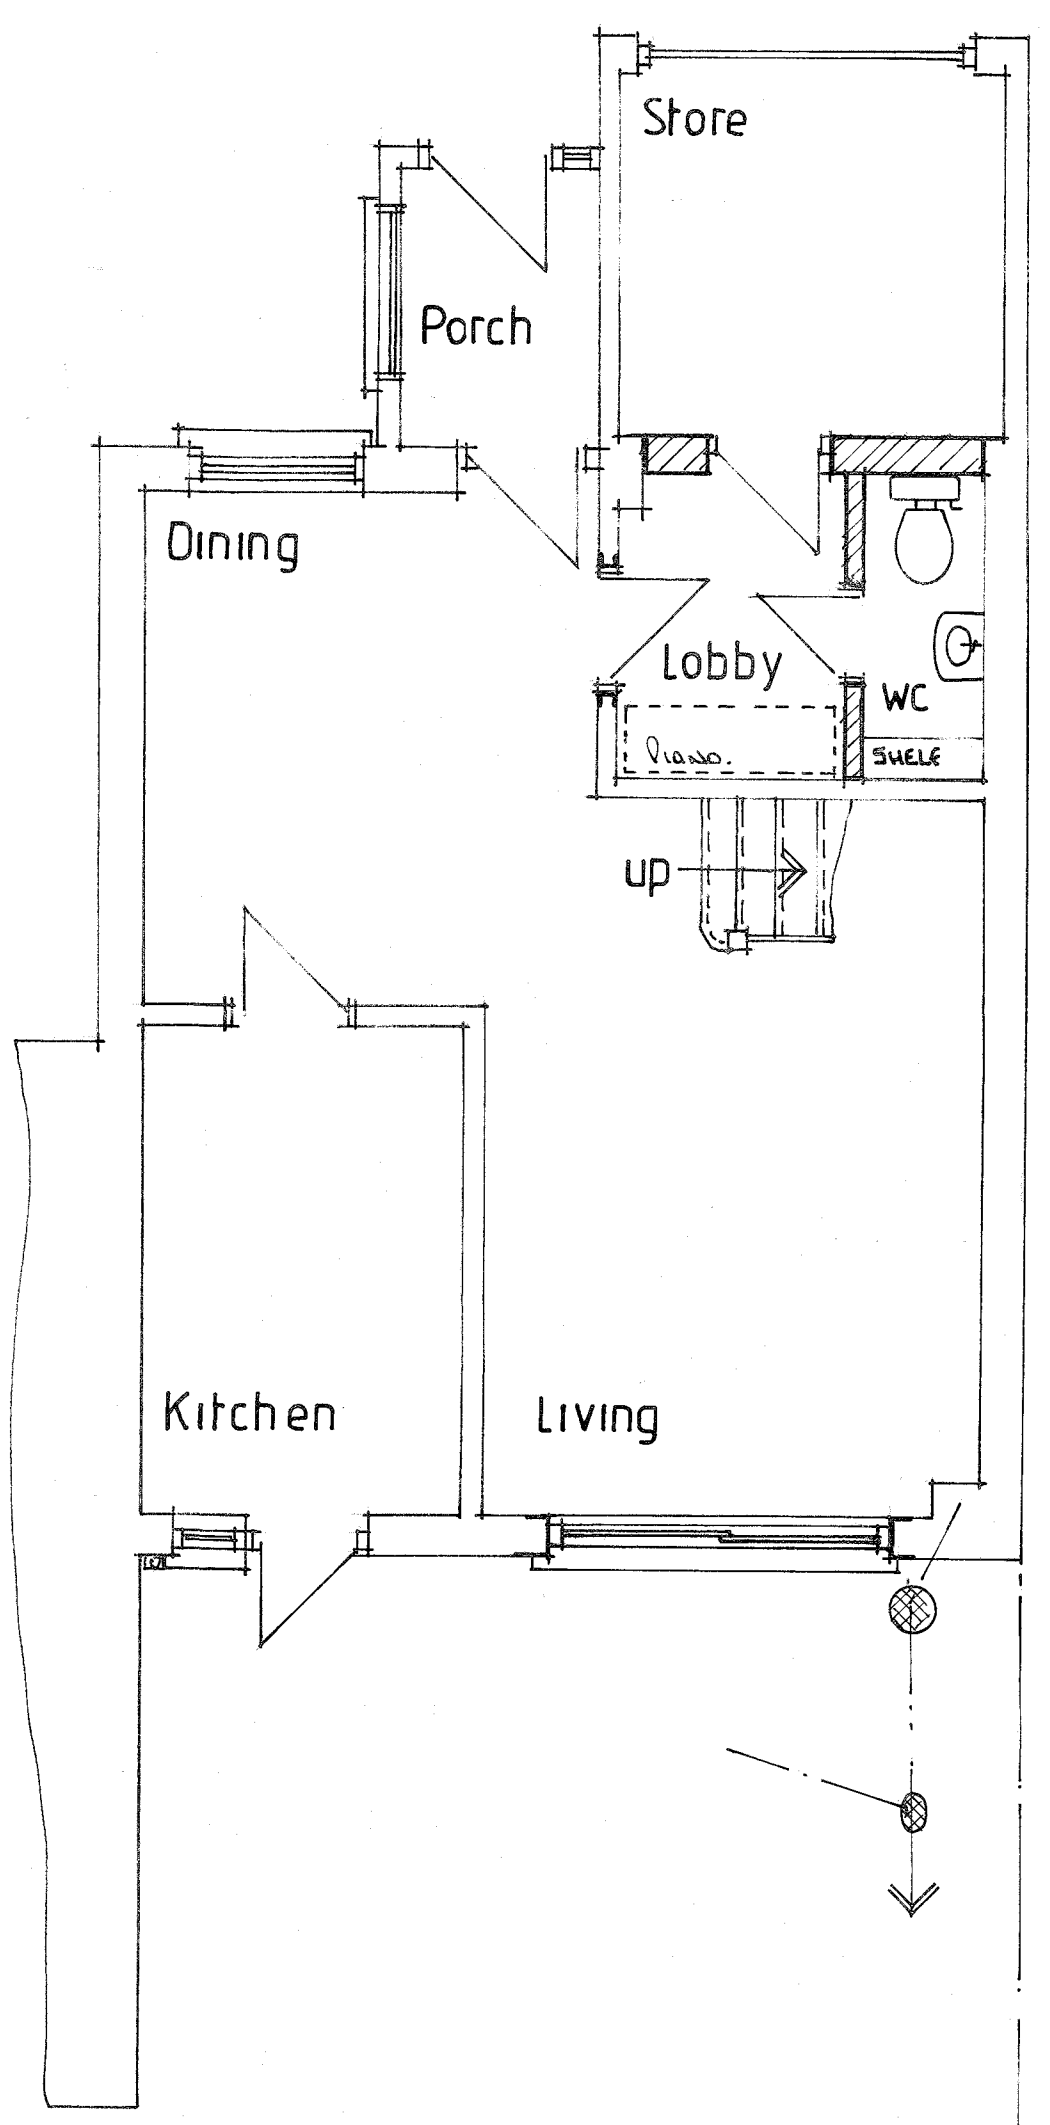


PROPOSED GROUND FLOOR PLAN

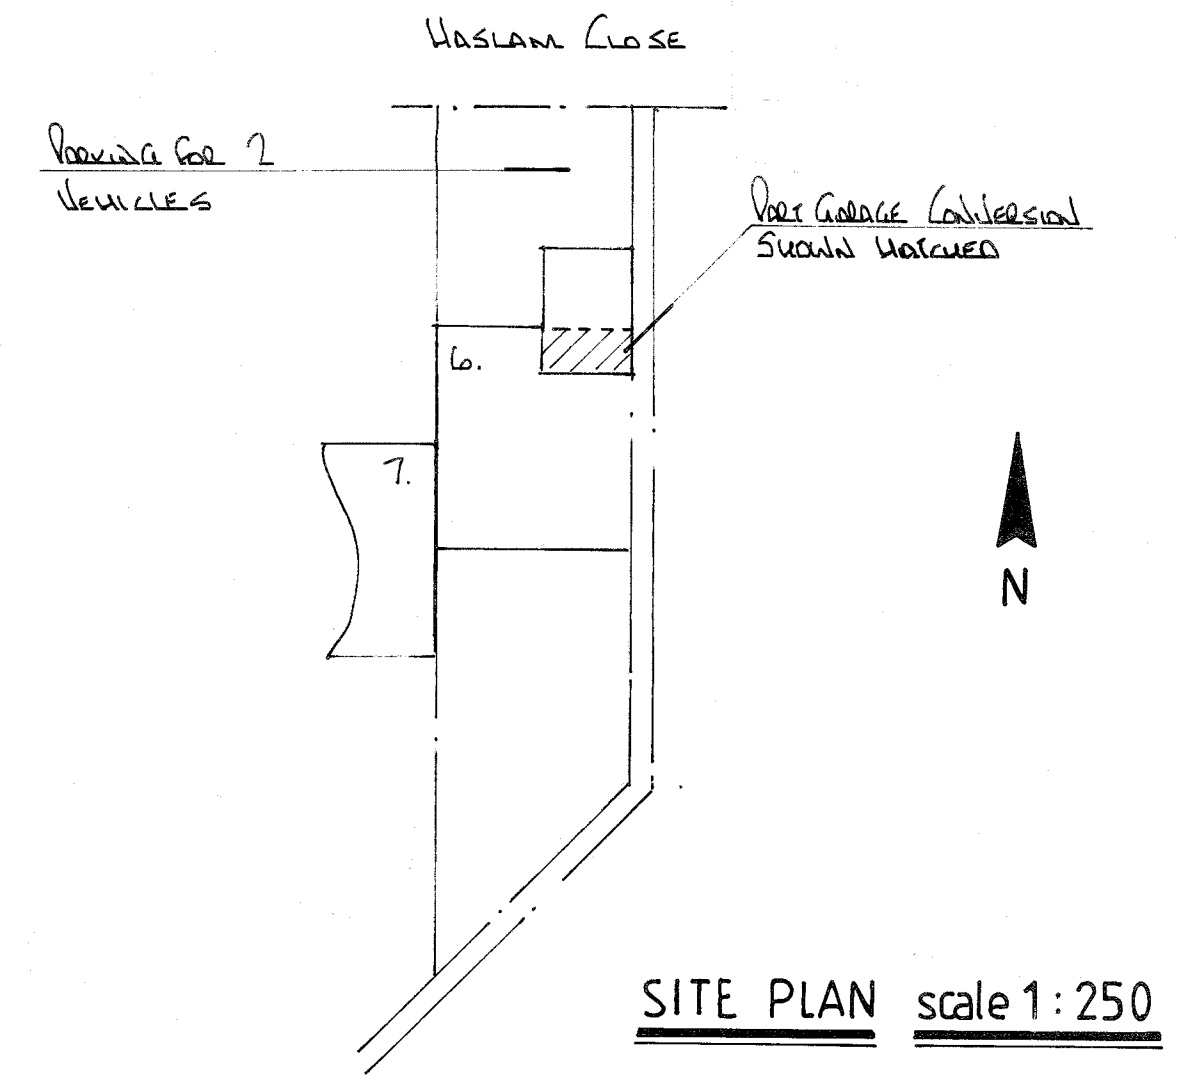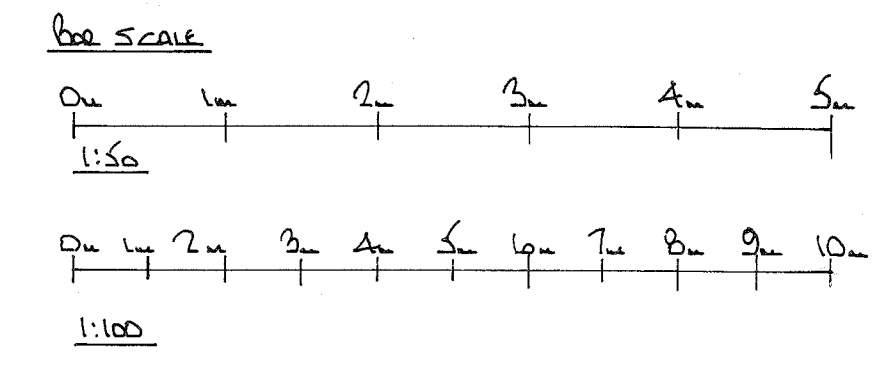

All materials to match existing

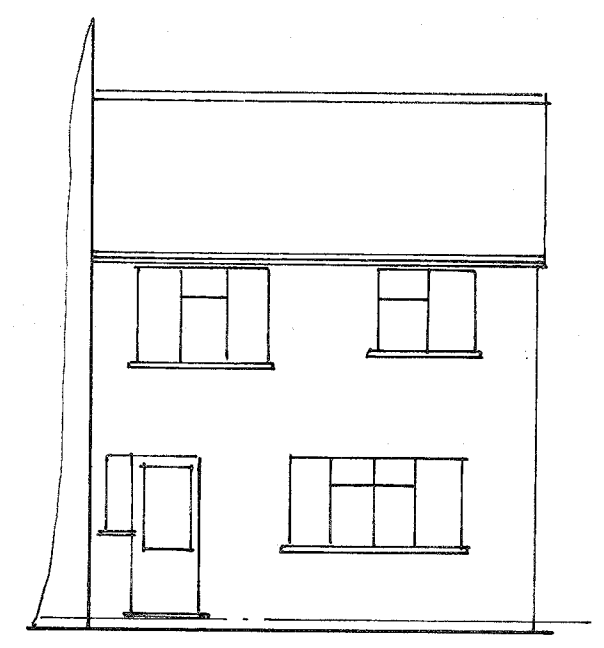

REAR ELEVATION (existing)

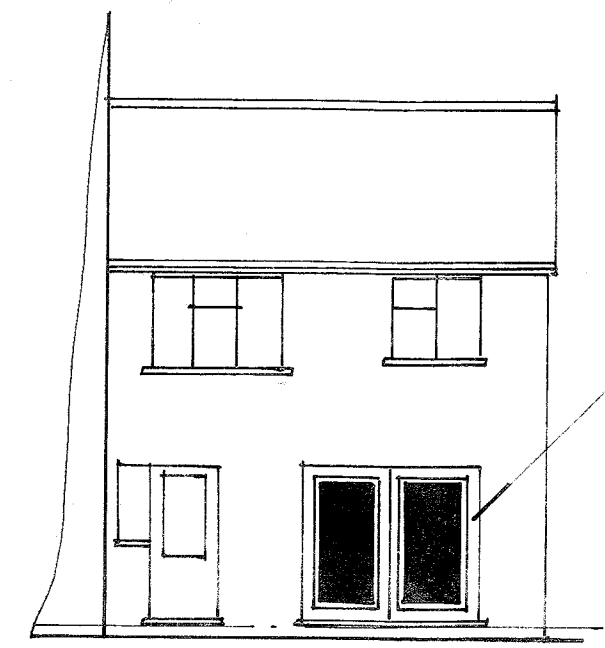

REAR ELEVATION (proposed)

New Double Door to Replace Existing Rear Window.

A	Date	Revisions

Copyright

Pottle & Co Ltd
Planning & Building Consultants

Suite A, 128 Manor Way
Ruislip, Middlesex, HA4 8HR

Tel: 01895 622800
www.pottle.uk.com

Client
MR BROWNING

Job Title
**6 HASLAM CLOSE
ICKENHAM
MIDOX**

Drawing Title
**Proposed part garage
conversion and external
alteration to rear elevation**

Scale
1:50, 1:250, 1:100.

Date
August 2021

Drawn by
GEL.

Dwg No.
4599 / 01

Rev.