



PS
DESIGNS

71-75 Shelton Street, Covent Garden, London, WC2H 9JQ
Tel: +44 330 133 4585
Email: info@designsp.co.uk
www.designsp.co.uk

NOTES RELATING TO THIS DRAWING

ALL DIMENSIONS ARE TO BE CHECKED ON SITE PRIOR TO COMMENCEMENT OF ANY WORKS, AND ANY DISCREPANCIES REPORTED IMMEDIATELY TO THE ARCHITECT/DESIGNER.

THIS DRAWING IS TO BE READ IN CONJUNCTION WITH ALL OTHER DESIGN TEAM DETAILS AND SPECIFICATIONS.

DO NOT SCALE FROM DRAWINGS, EXCEPT FOR THE PURPOSES OF PLANNING ASSESSMENT.




LOCATION PLAN

Scale 1:1250



SITE PLAN

Scale 1:500

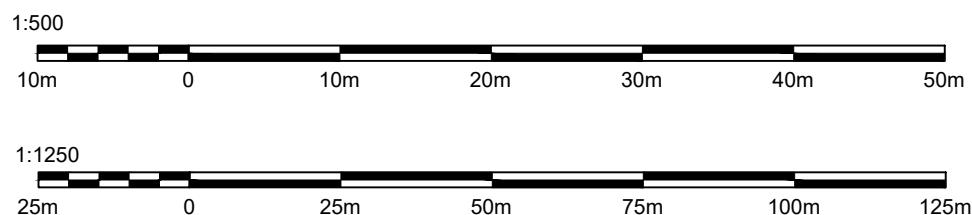

Rev.	Description	By	Chkd.	Date
P1	ISSUE FOR INFORMATION	SPS	SPS	JAN 23

Title:	ISSUE FOR INFORMATION		
Client:			
Project:	32 LEVEN WAY, HAYES UB3 2SS		
Drawing:	LOCATION AND SITE PLANS		
Drawn:	SS	Chkd:	SS
Drawing Status:	PLANNING ISSUE	Rev.	P1
Scale:	Noted @ A3	Date	JAN 23
Job No.	PSD/2022/282	Drawing No.	A03