


NOTES RELATING TO THIS DRAWING
 ALL DIMENSIONS ARE TO BE CHECKED ON SITE PRIOR TO COMMENCEMENT OF ANY WORKS, AND ANY DISCREPANCIES REPORTED IMMEDIATELY TO THE ENGINEER.
 THIS DRAWING IS TO BE READ IN CONJUNCTION WITH ALL OTHER DESIGN TEAM DETAILS AND SPECIFICATIONS.
 DO NOT USE THIS DRAWING TO BUILD FROM WITHOUT IT BEING NOTED AS ISSUED FOR "CONSTRUCTION" IN THE TITLE PANEL BELOW.



LOCATION PLAN
 Scale 1:1250



SITE PLAN
 Scale 1:500

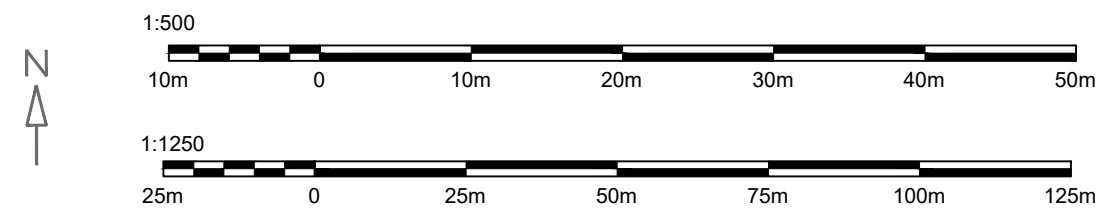

| Rev. | Description | By | Chkd. | Date |
|------|-----------------------|-----|-------|--------|
| P1 | ISSUE FOR INFORMATION | SPS | SPS | JAN 26 |

| | | | |
|-----------------|-----------------------------|-------------|--------|
| Title: | ISSUE FOR INFORMATION | | |
| Client: | | | |
| Project: | 32 LEVEN WAY, HAYES UB3 2SS | | |
| Drawing: | SITE AND LOCATION PLANS | | |
| Drawn: | SS | Chkd: | SS |
| Drawing Status: | PLANNING ISSUE | Rev. | P1 |
| Scale: | Noted @ A3 | Date | JAN 26 |
| Job No. | PSD/2022/282 | Drawing No. | A02 |