



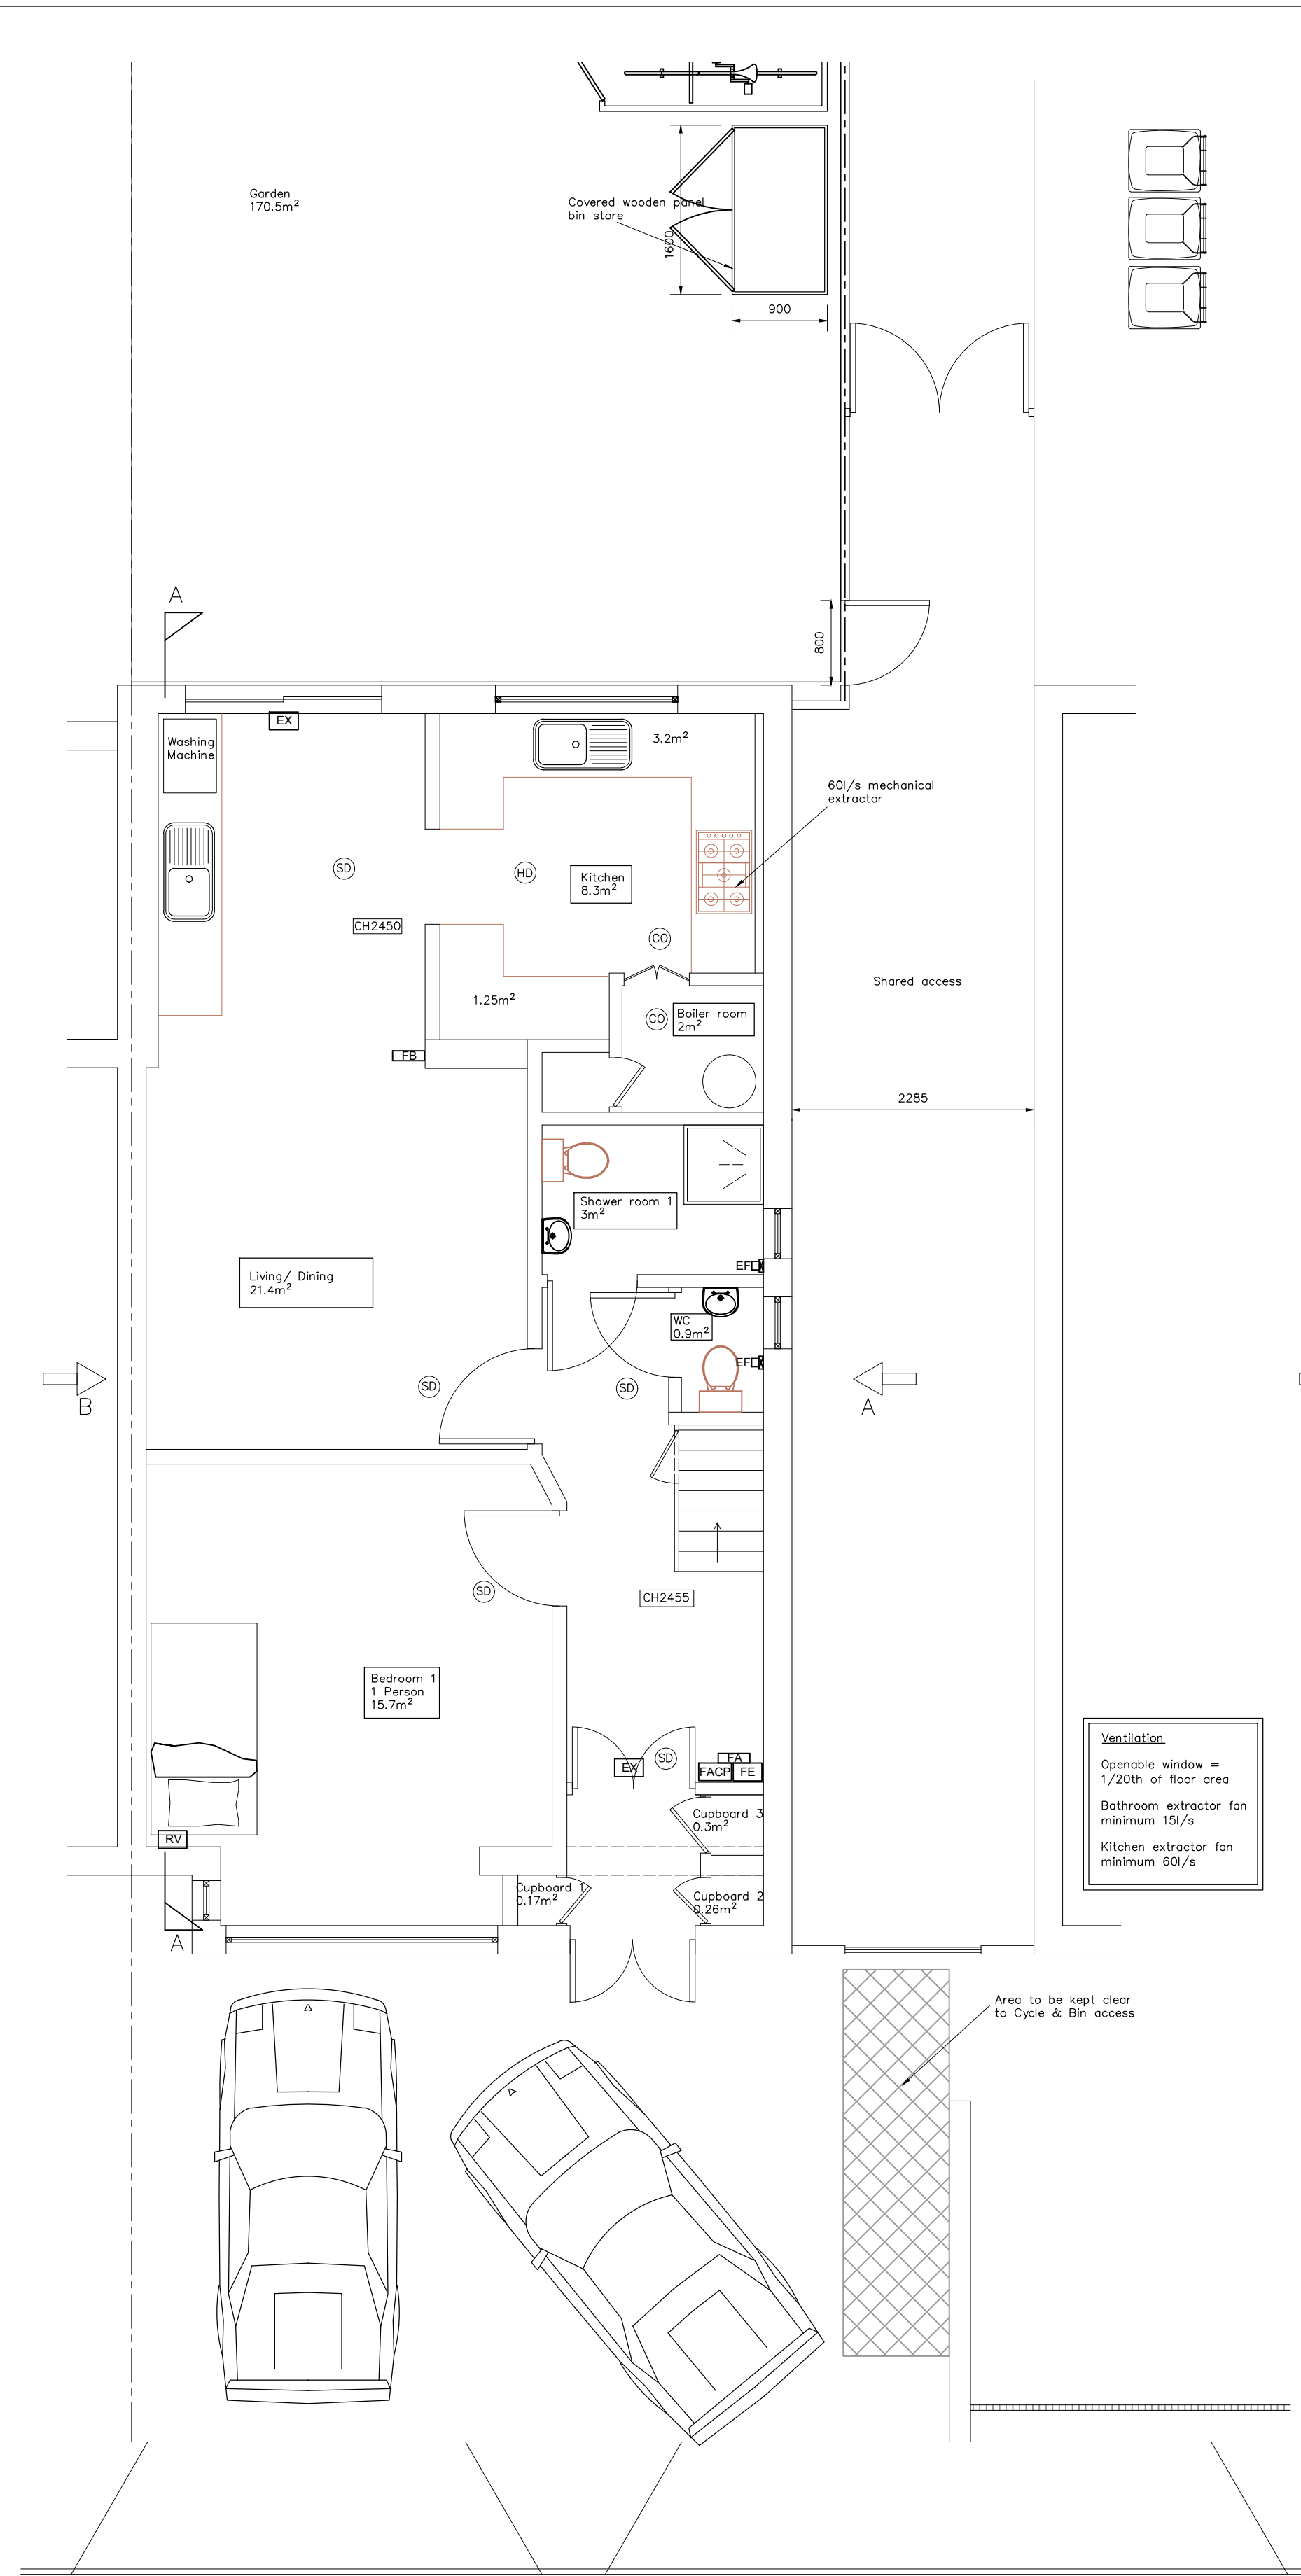


PROPOSED GROUND FLOOR PLAN
SCALE 1:50

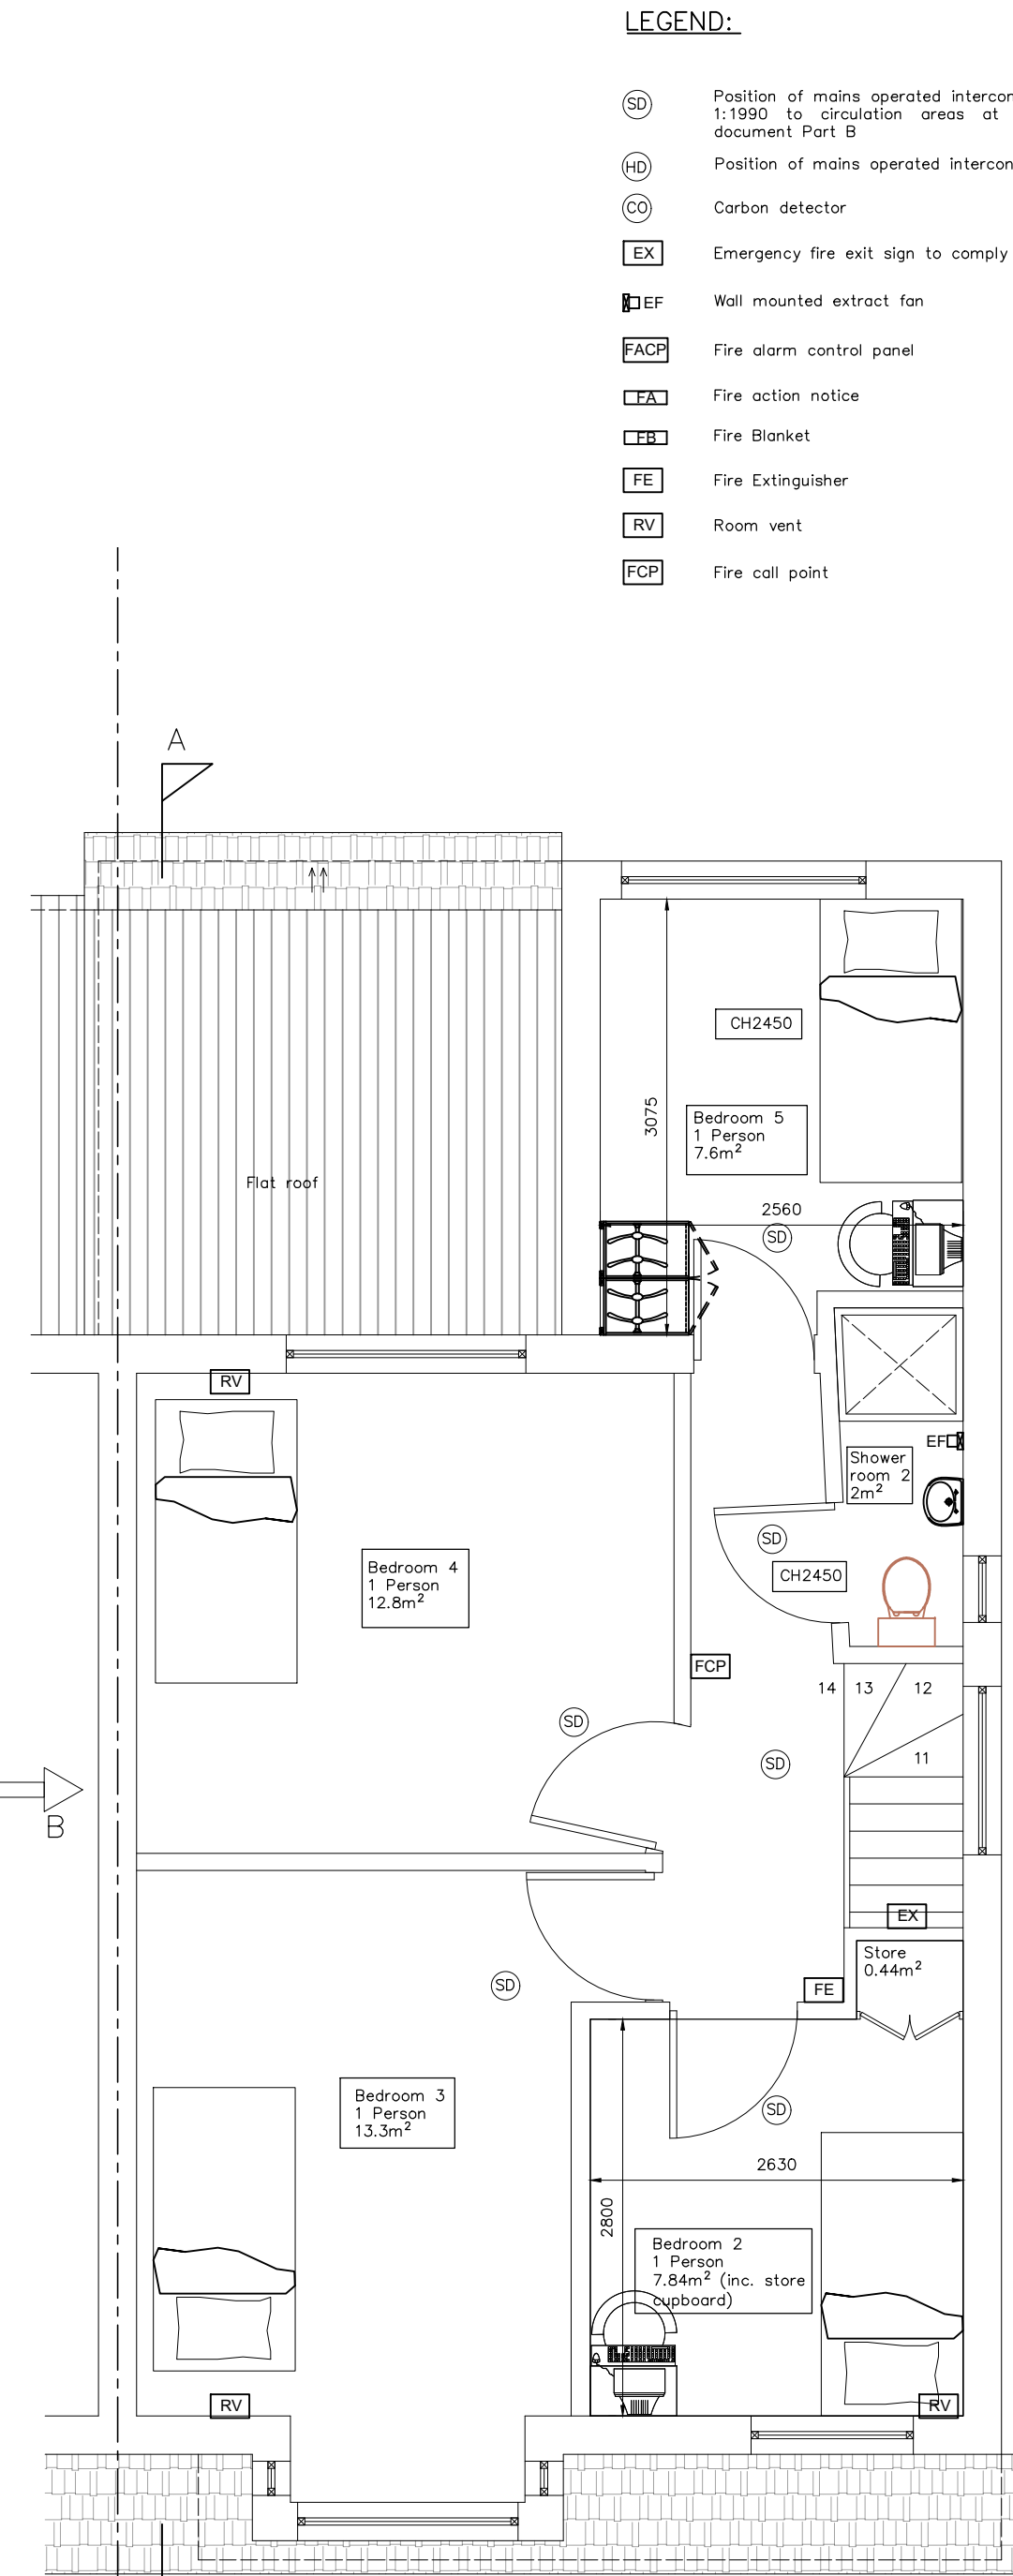


PROPOSED FIRST FLOOR PLAN
SCALE 1:50

Enclosed cycle storage
Timber cladding: 12mm Ship-lap
Framework: Heavy-duty stores often use 50mm square timber
Roofing: Standard bitumen felt on OSB boards
Locking Mechanism: Heavy-duty hasp and staple for padlocks
Internal Anchors: Look for integrated Sold Secure ground anchors to chain bikes directly to the structure
Anti-Vandal Design: Anti-lift hinges and "no crawl" perimeters to prevent intruders from lifting the door or squeezing underneath

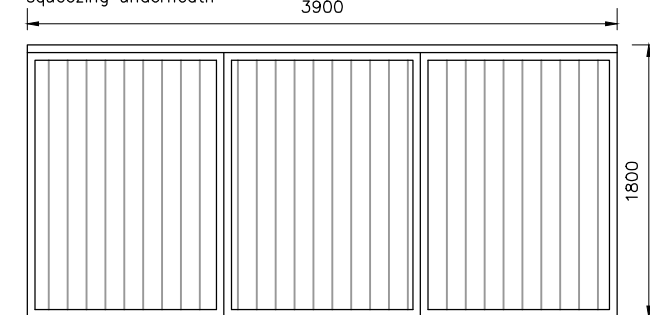


ENCLOSED CYCLE STORE ELEVATION
SCALE 1:50

Covered wooden panel bin store
Colour: Natural wood
Materials: FSC Certified wood, FSC Mix Spruce
FSC Mixed Nordic spruce
Galvanized Metal bolts and hinges
Features: Lifting lids to easily access the bins to dispose of waste
2 front doors to easily remove the bins
Front locks on each door to keep the bins secure
Open back - no back panels
Flat 2no, 30 ft dustbins, recycling bags, food waste caddy

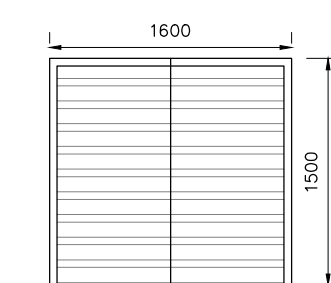


ENCLOSED BIN STORE ELEVATION
SCALE 1:50


- LEGEND:**
- SD Position of mains operated interconnected smoke alarms to BS 5446:Part 1:1990 to circulation areas at all levels, as required by Approved document Part B
 - HD Position of mains operated interconnected heat detector
 - CO Carbon detector
 - EX Emergency fire exit sign to comply with BS5499-1:2002.
 - EF Wall mounted extract fan
 - FACP Fire alarm control panel
 - FA Fire action notice
 - FB Fire Blanket
 - FE Fire Extinguisher
 - RV Room vent
 - FCP Fire call point

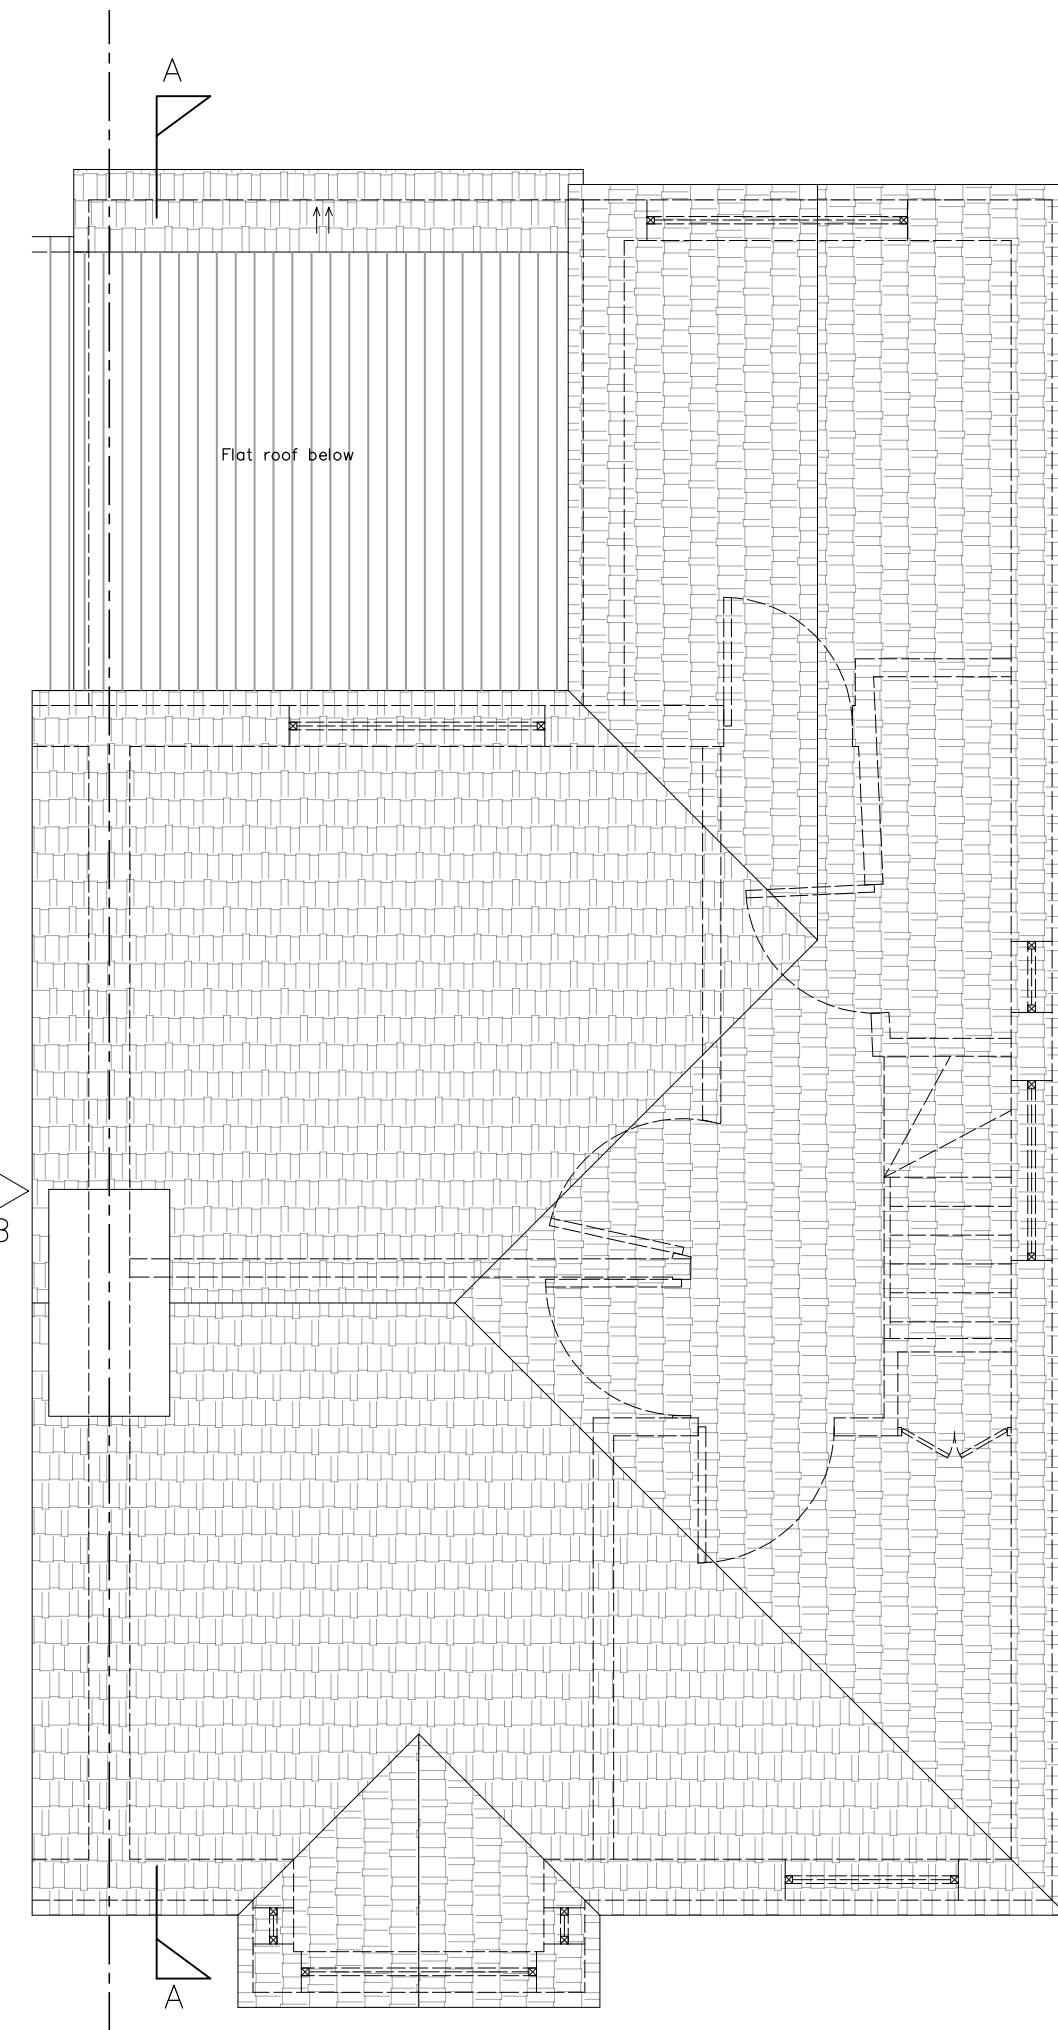

PROPOSED ROOF PLAN
SCALE 1:50

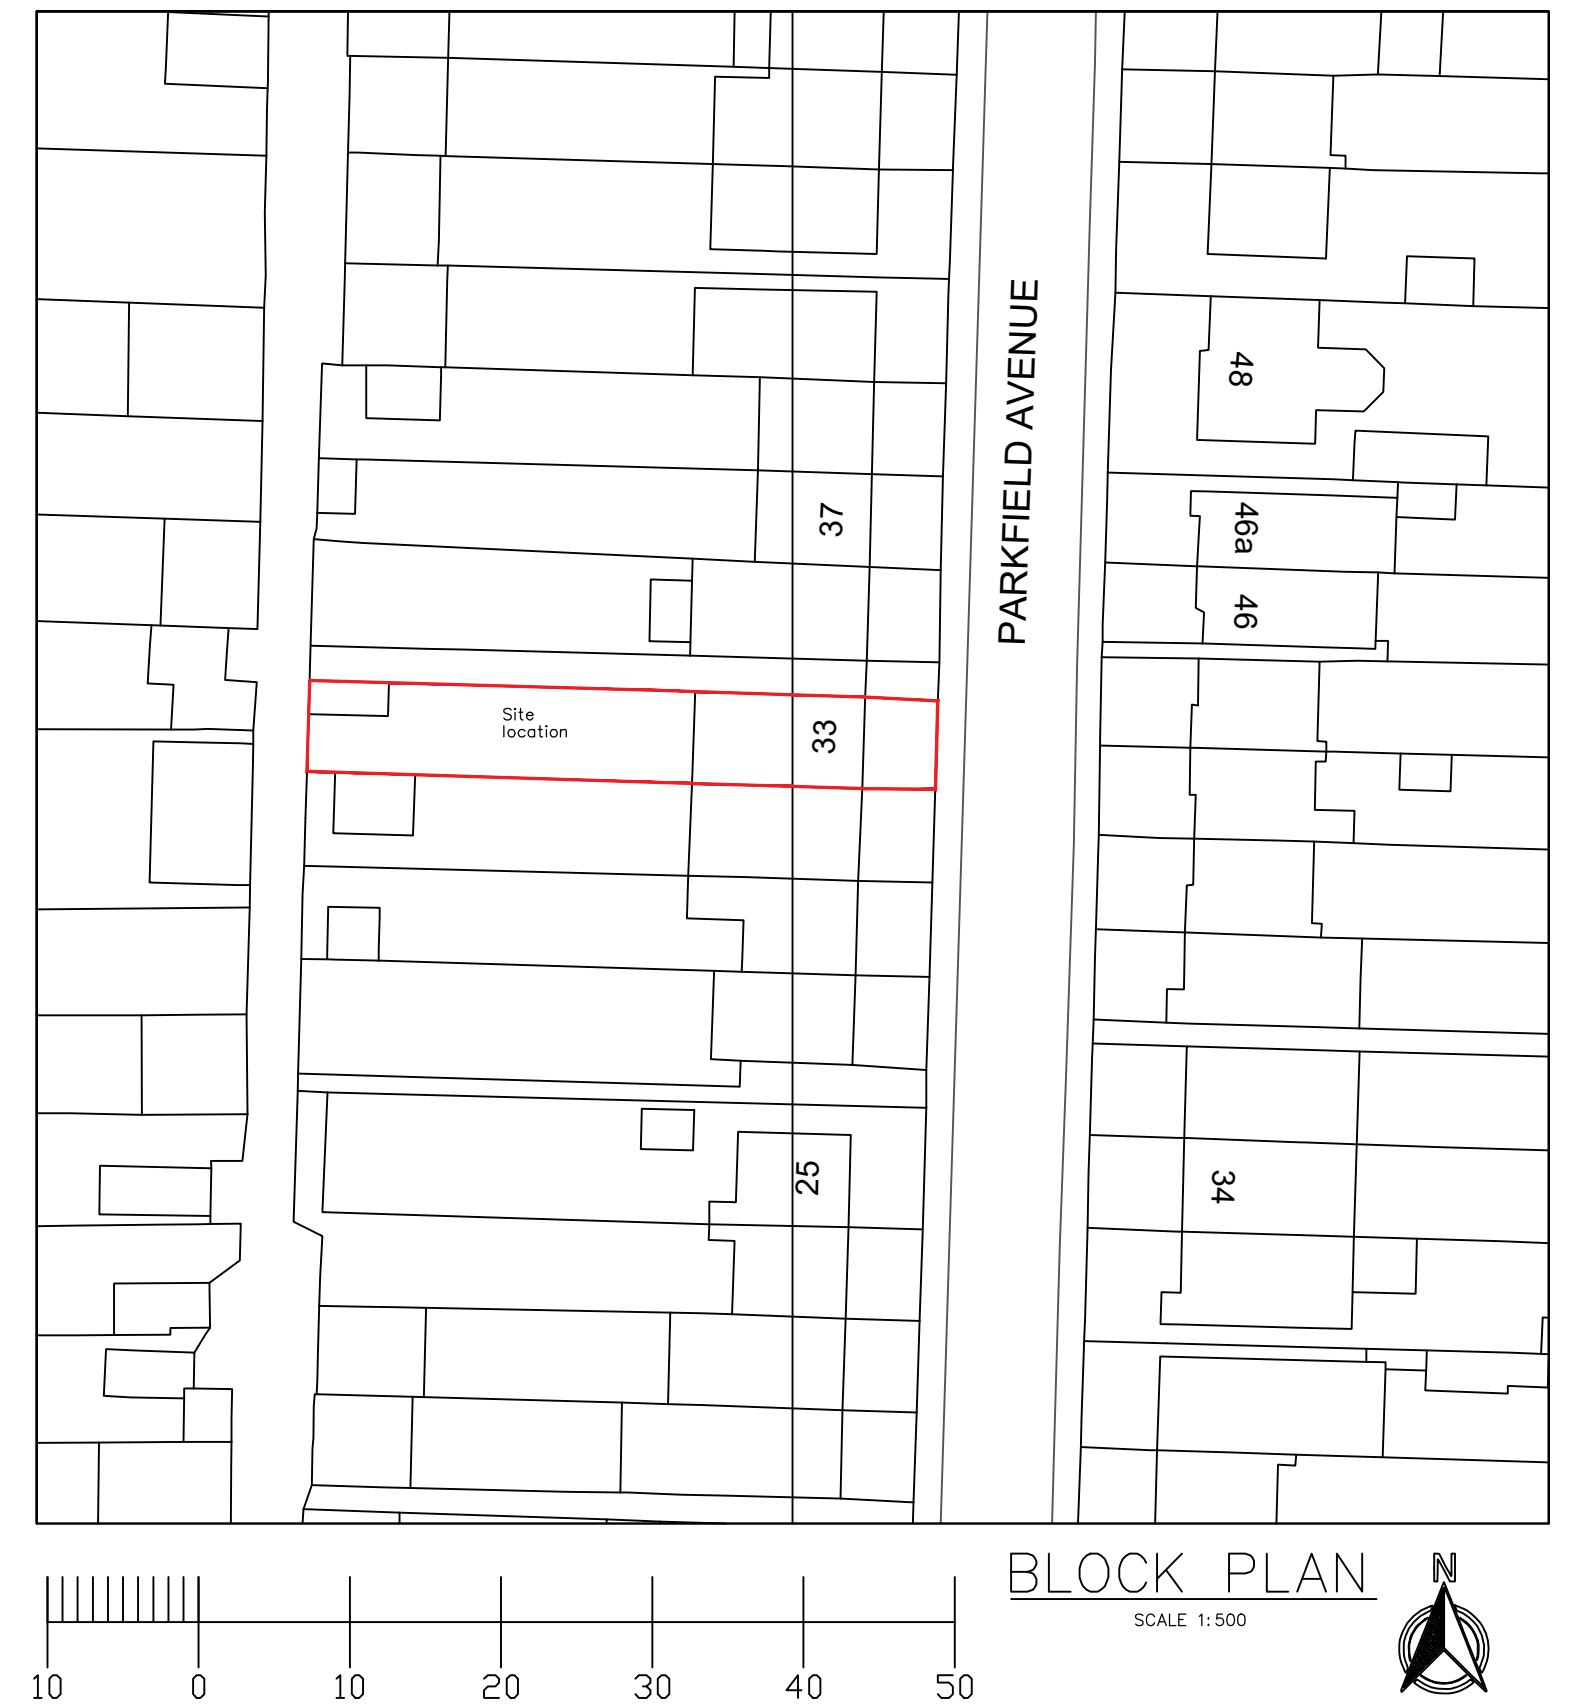

BLOCK PLAN
SCALE 1:500

 

CIVIL & STRUCTURAL ENGINEERS		This drawing is the copy right of KKR Planning & Design Ltd. and may not be amended, copied or reproduce without written permission. No liability will be accepted for amendments made by other person.	
 KKR Planning & Design Ltd Oasis Business Centres Ltd 468 Church Lane, Kingsbury, London NW8 5JA Tel: 020 8200 2360 Email: info@kkrd.co.uk Web: www.kkrd.co.uk	Client:	Drawn KL JUNE 2026	
	Project Title	Checked	
	Drawing Title	33 Parkfield Avenue UB10 ODF	
	Scale	Size	
	1:50, 500	A1	
Project No. KKR-1711		Drawing No. PL-02	Rev. -
PROPOSED PLANS, BLOCK PLAN, ENCLOSED CYCLE STORE & BIN STORE ELEVATIONS			