


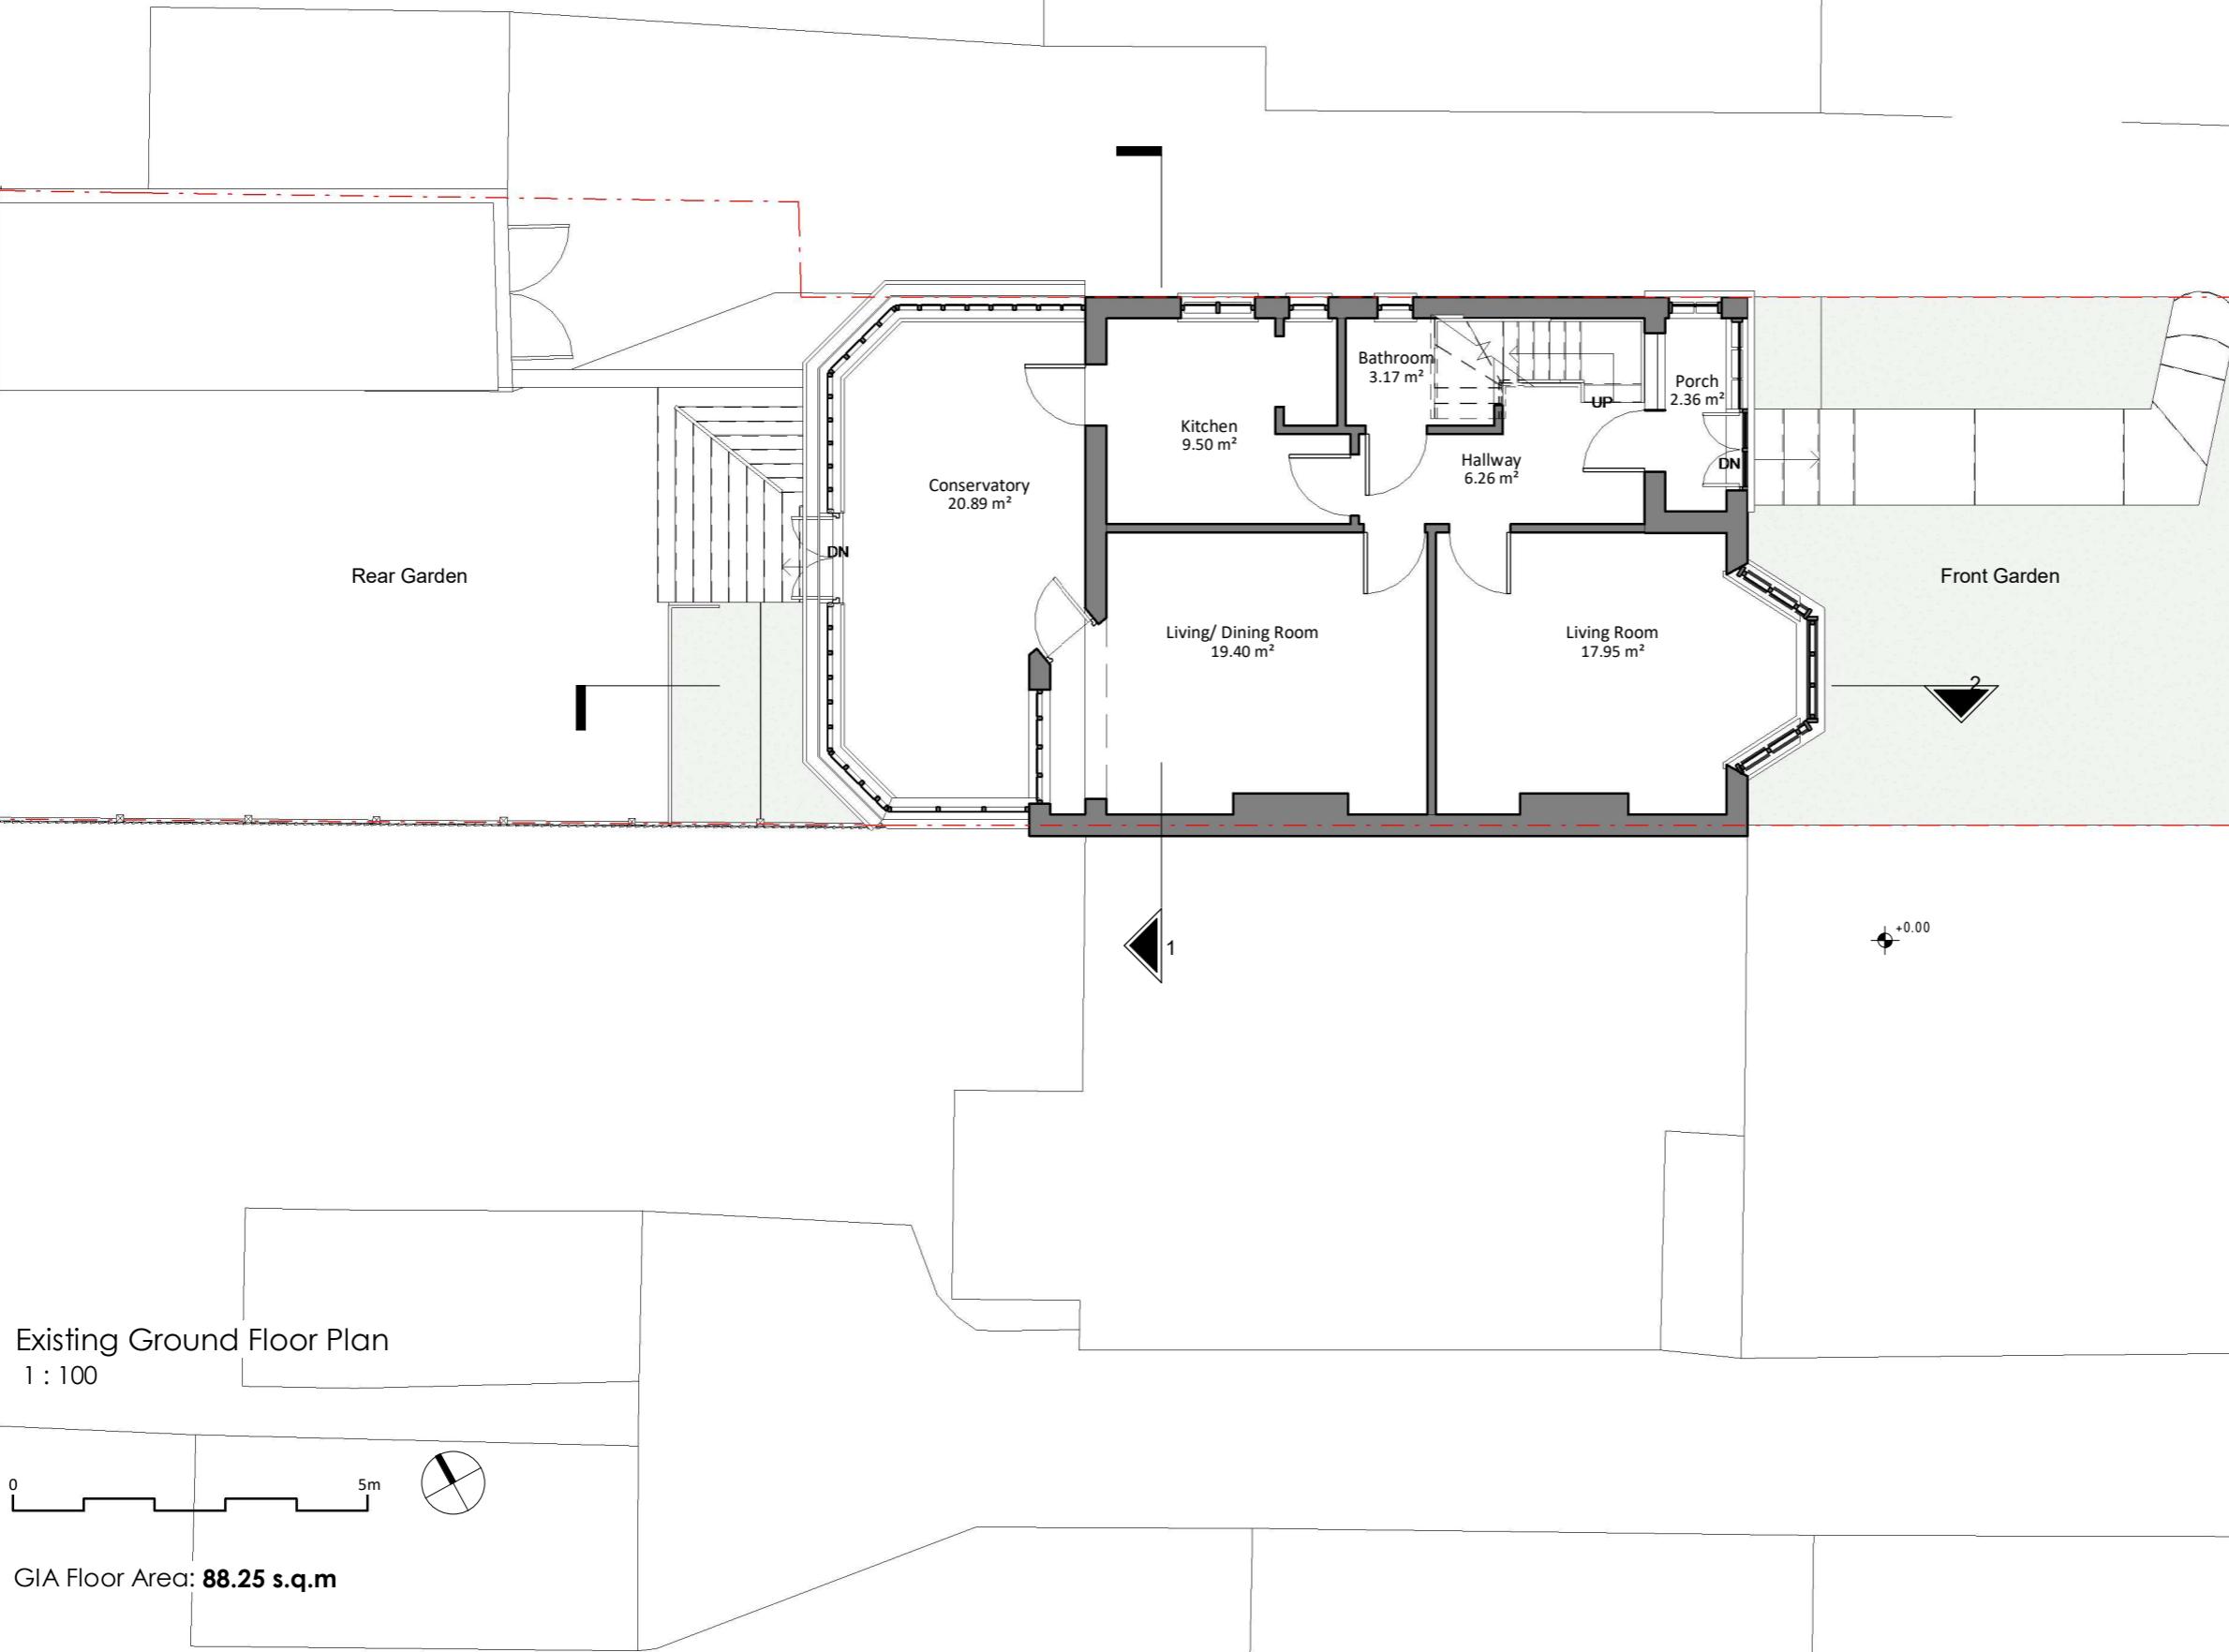

Rev No. Date Description




Project Title

55 York Rd, Northwood, HA6 1JJ

Drawing Description

Existing  
Ground Floor Plan

Scale (@ A3)	Drawn by
1 : 100	Faye
Date	Checked by
08.10.2024	David
Client	Status
Danny Moore	For Planning
Drawing Number	Revision
EX - P001	-

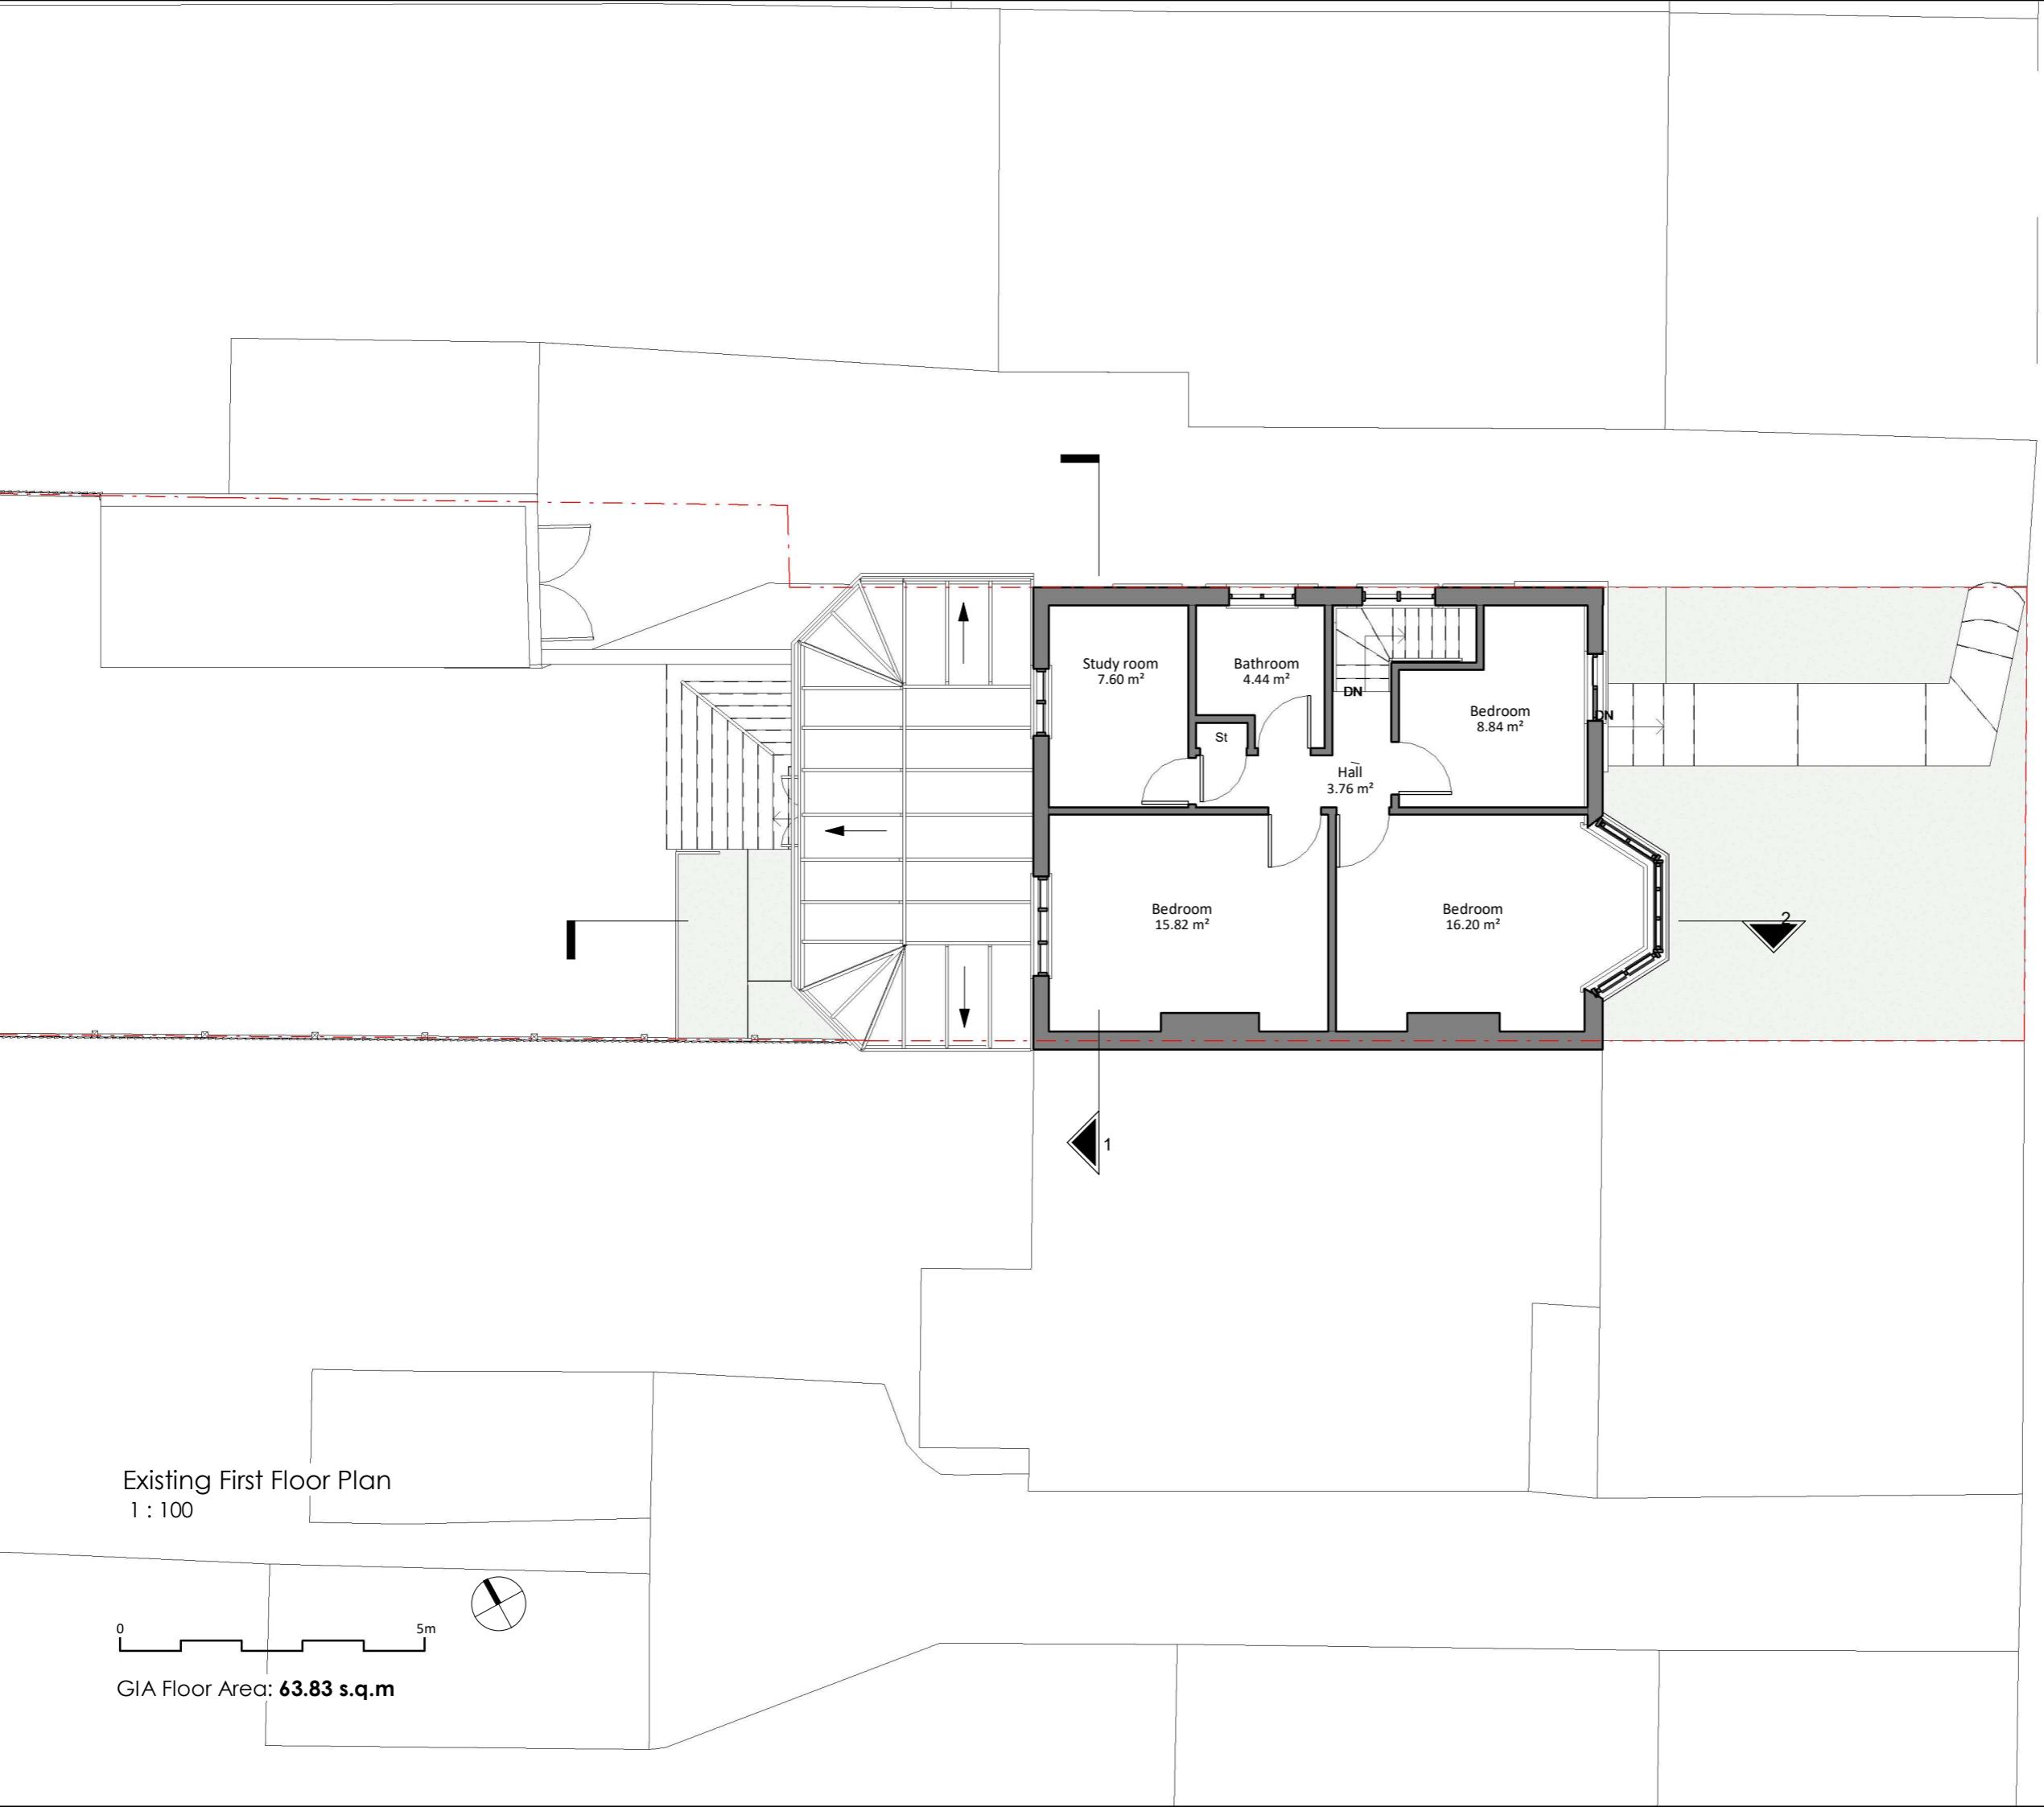


Project Title

55 York Rd, Northwood, HA6 1JJ

Drawing Description

Existing  
First Floor Plan

Scale (@ A3)	Drawn by
1 : 100	Faye
Date	Checked by
08.10.2024	David
Client	Status
Danny Moore	For Planning
Drawing Number	Revision
EX - P002	-

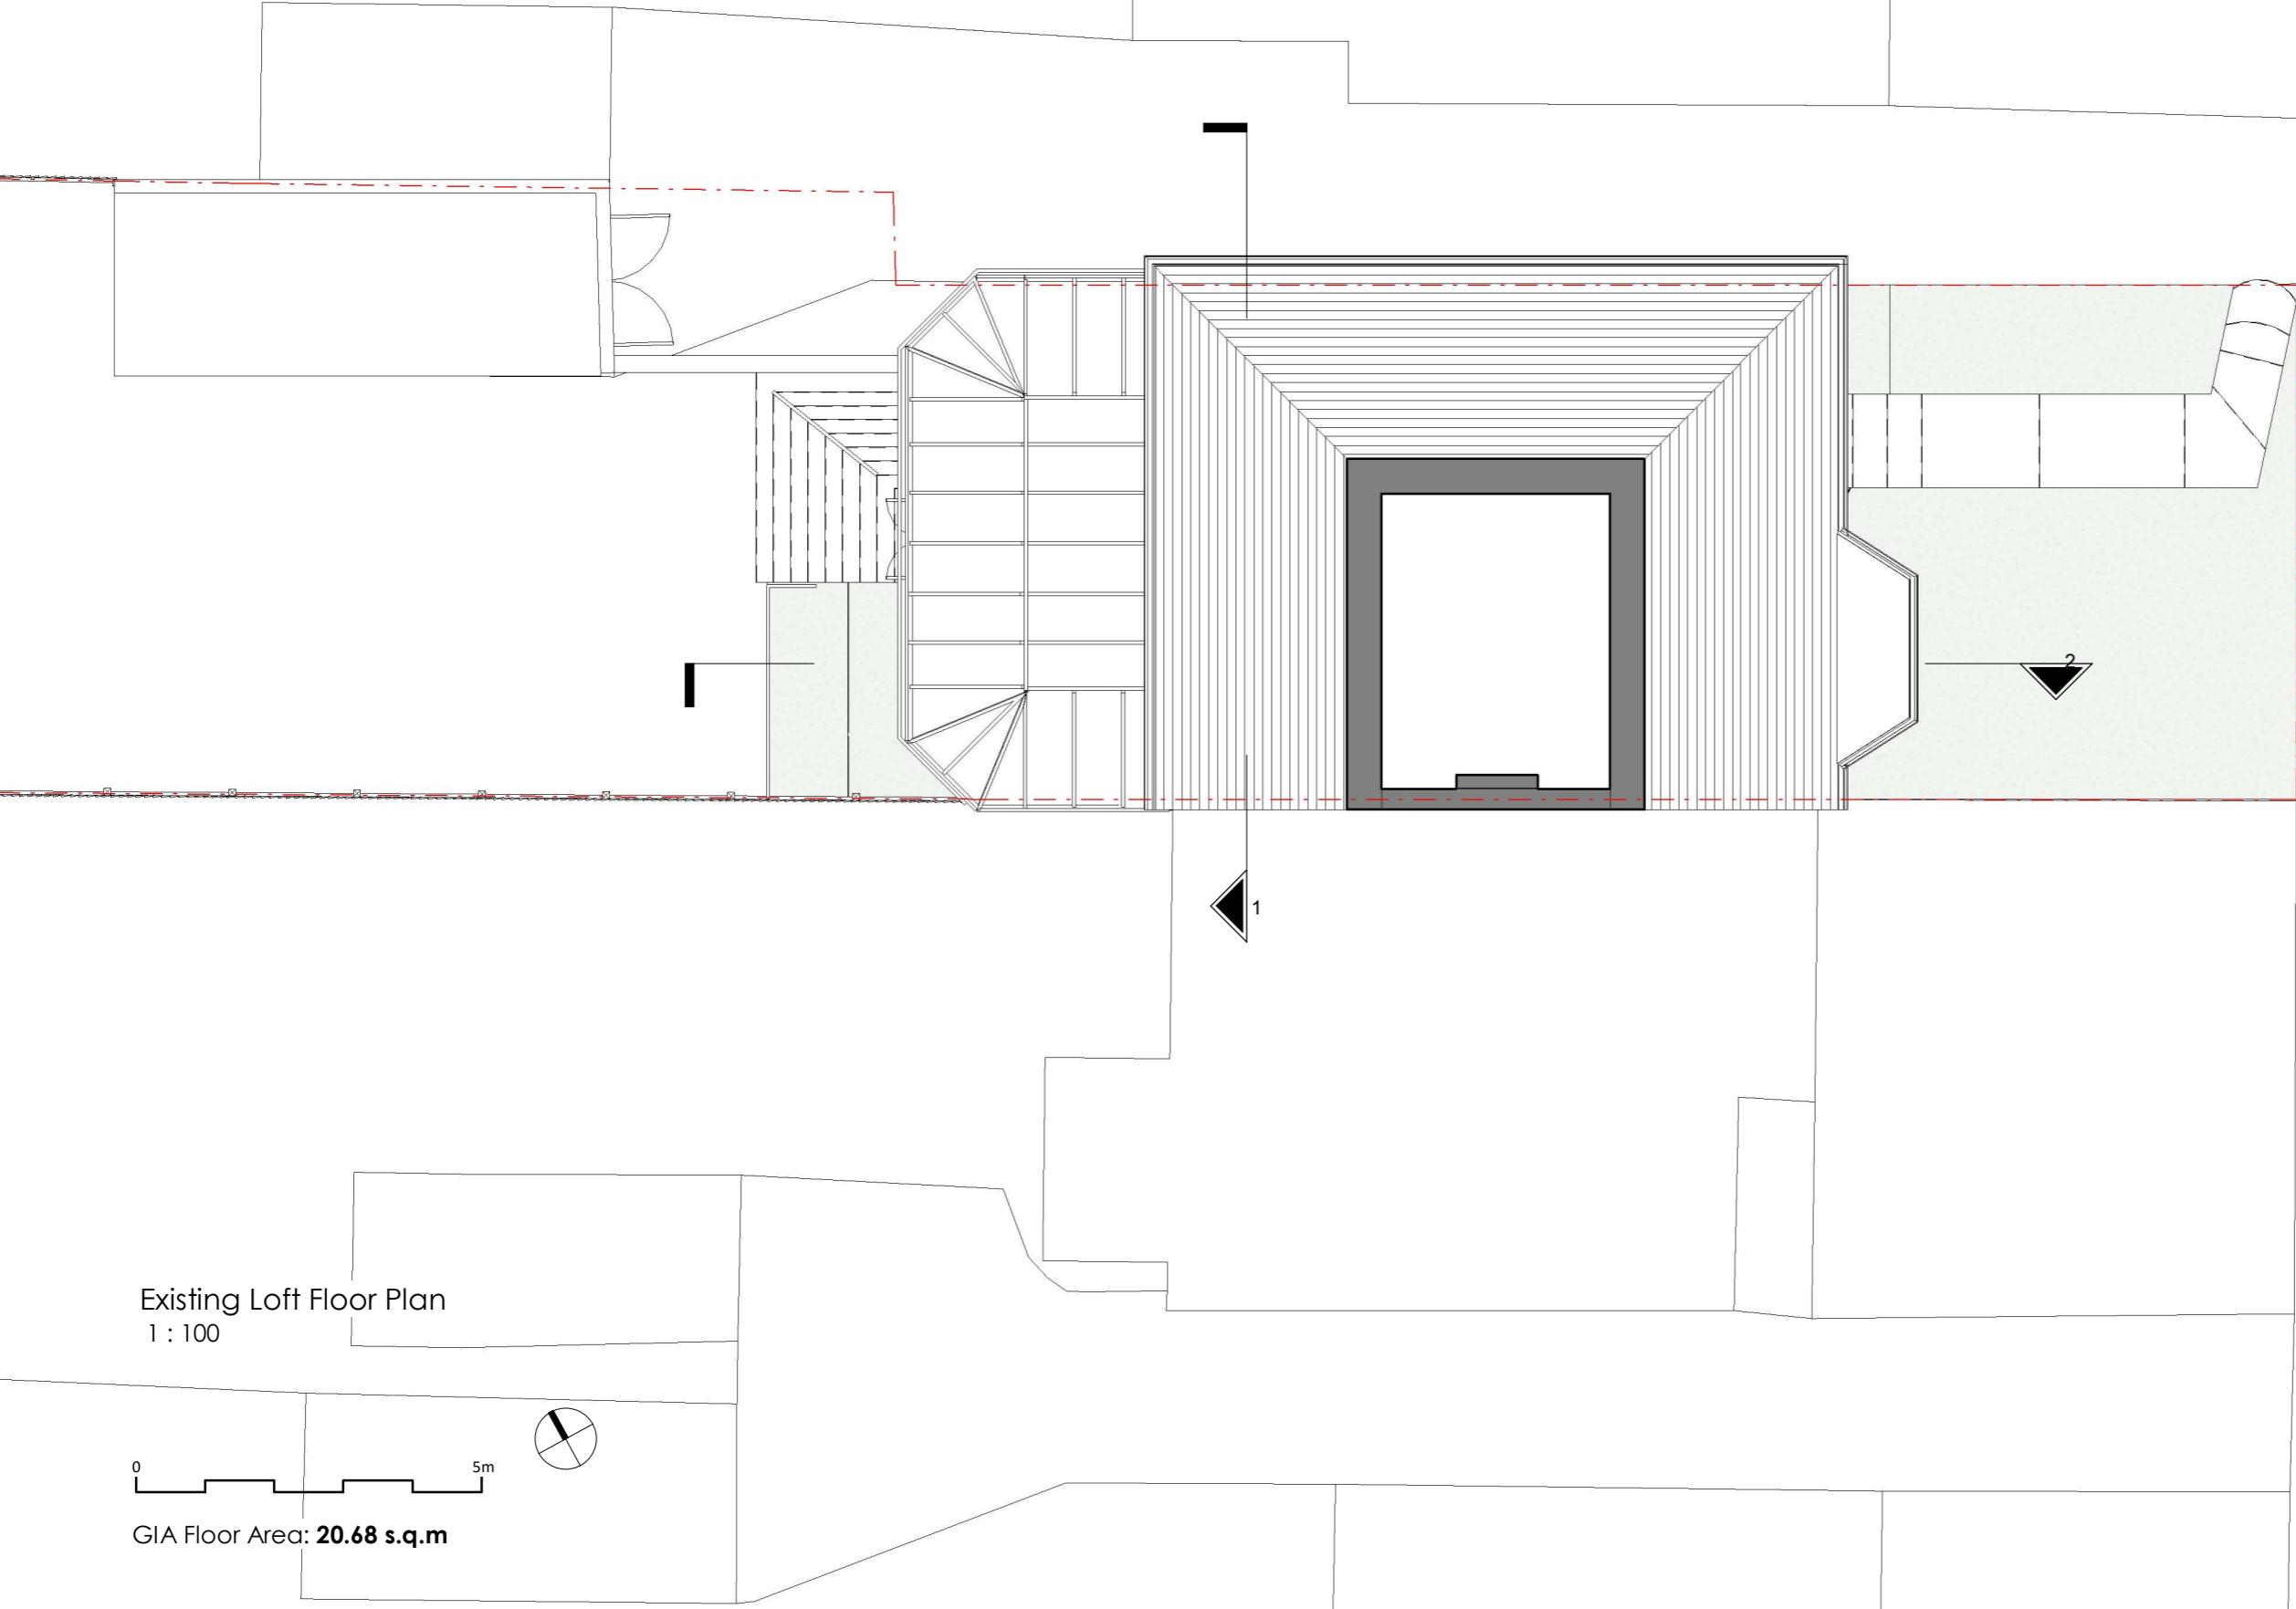


Project Title  
**55 York Rd, Northwood, HA6 1JJ**

**Drawing Description**

**Existing Loft Floor Plan**

Scale (@ A3) Drawn by  
**1 : 100** Faye  
 Date Checked by  
**08.10.2024** David  
 Client Status  
**Danny Moore** For Planning  
 Drawing Number Revision  
**EX - P003** -



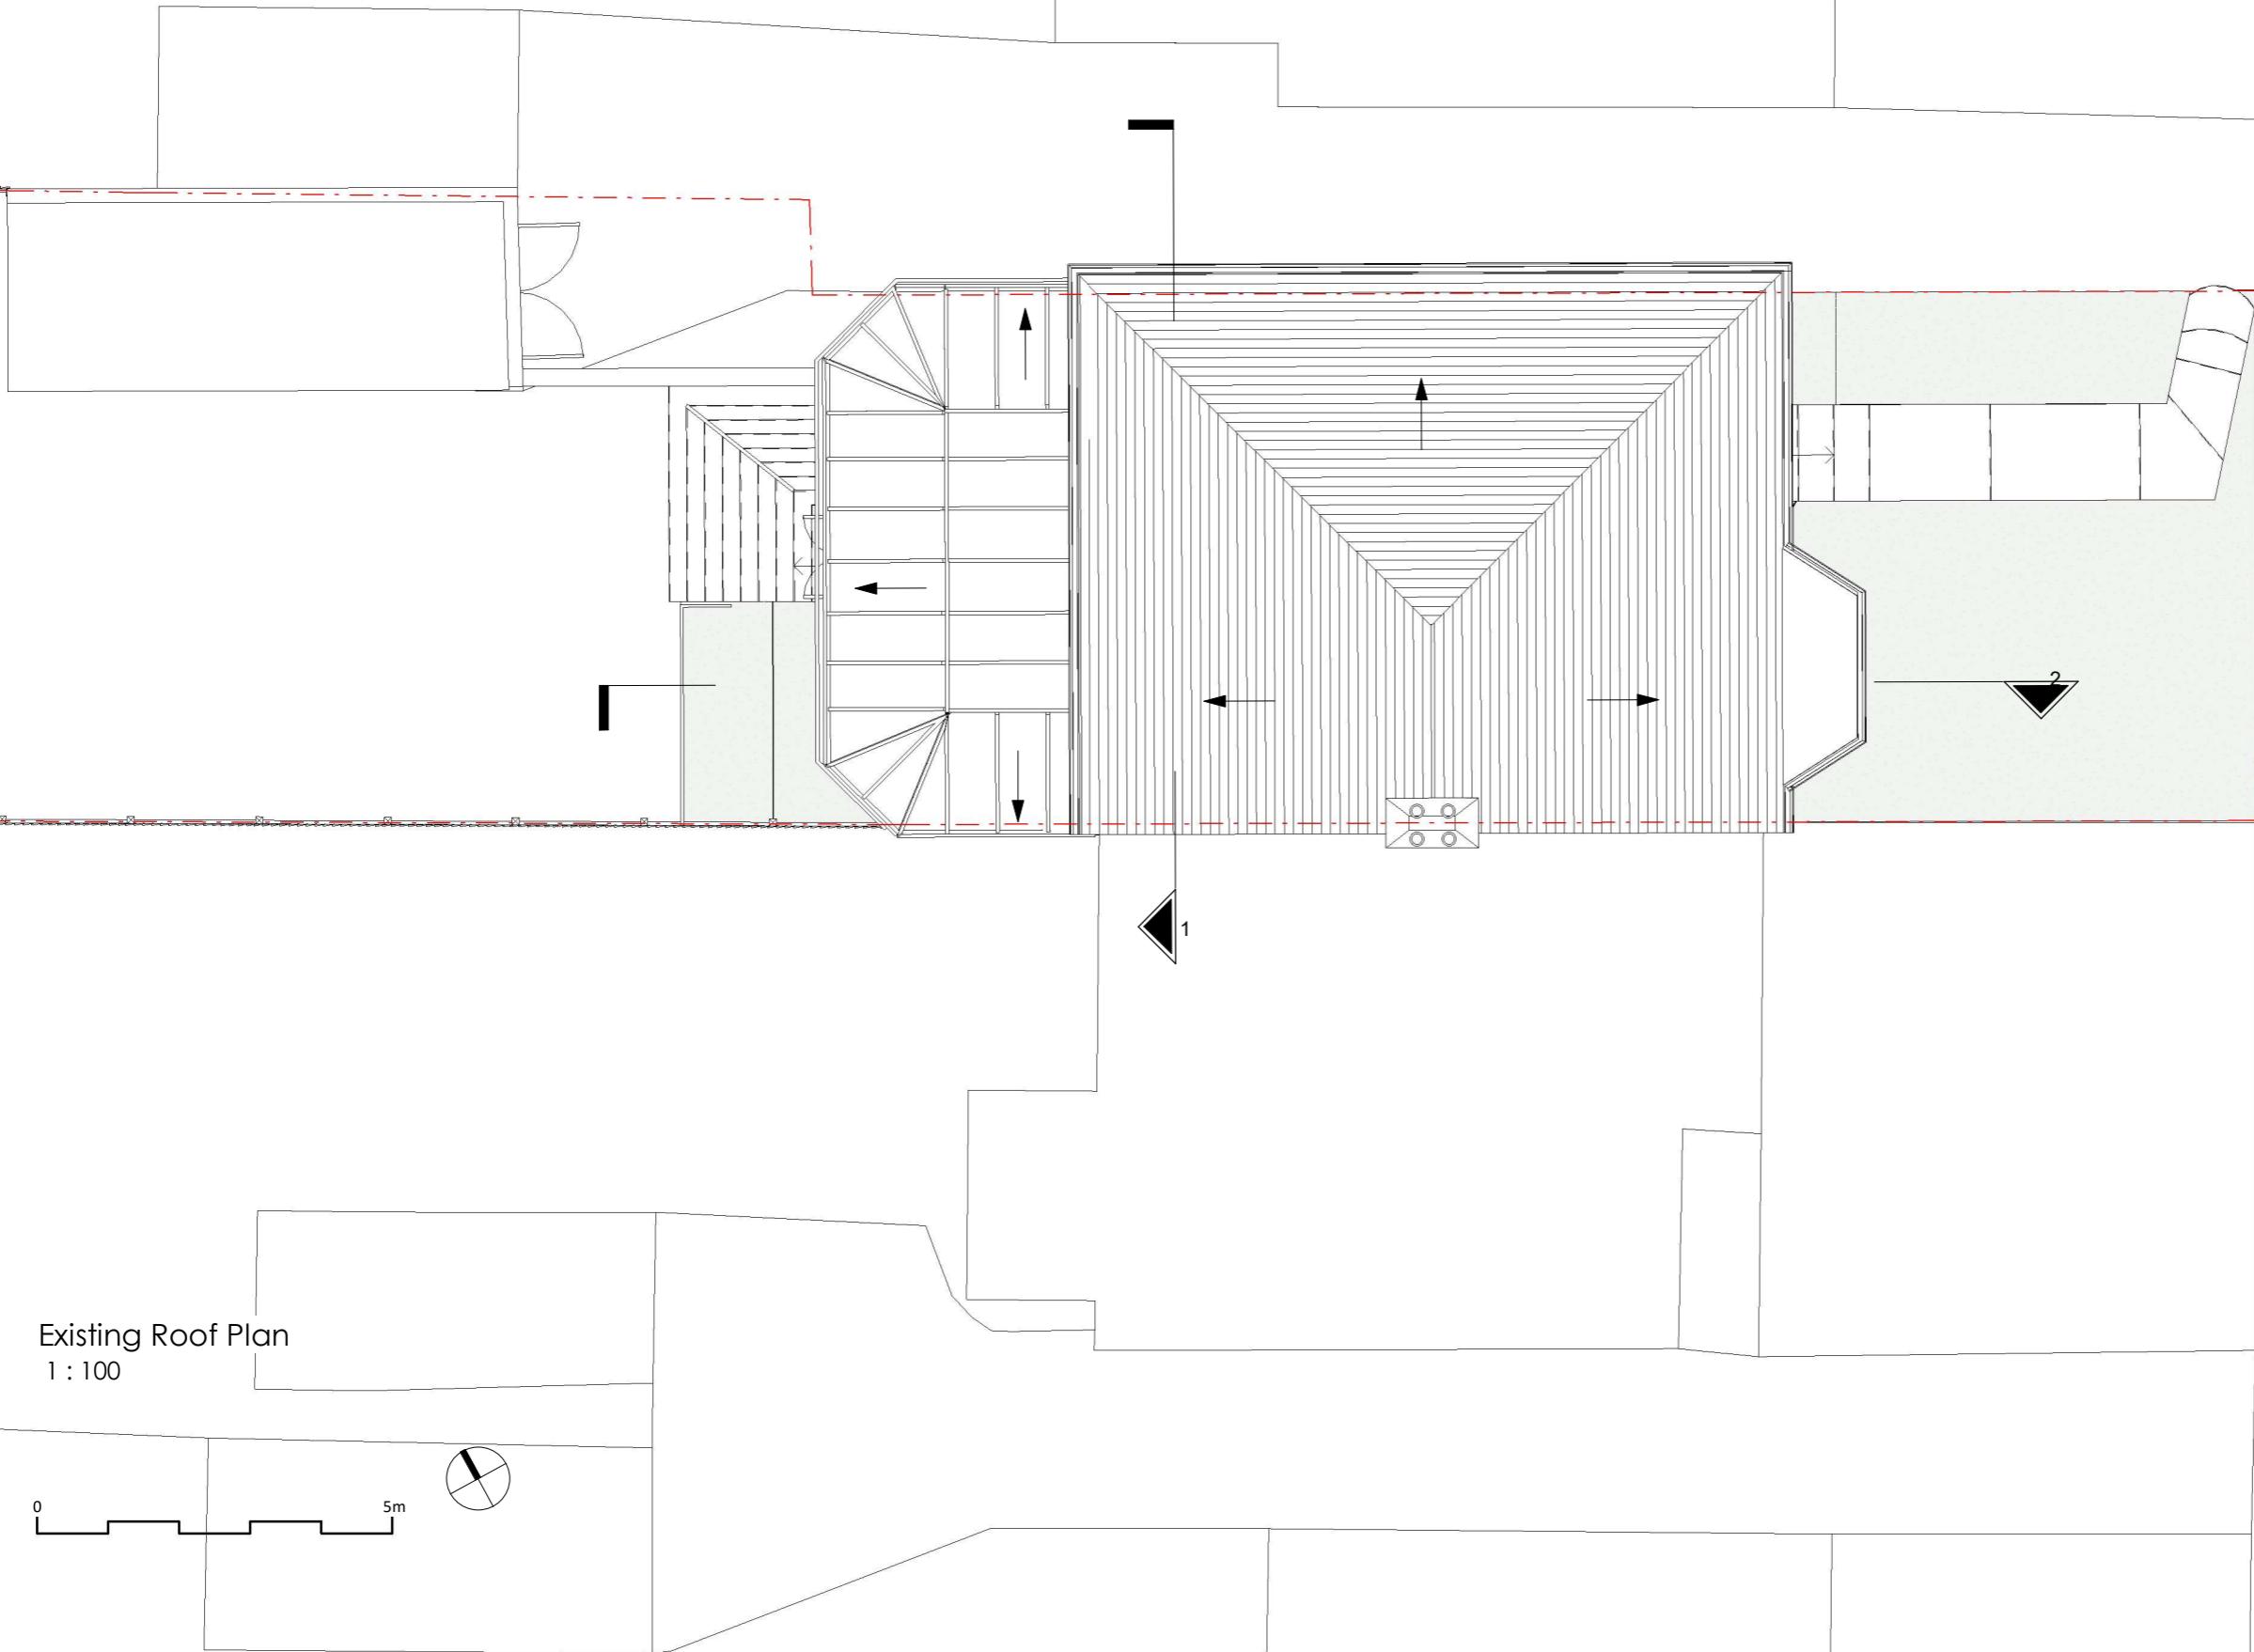

Project Title

55 York Rd, Northwood, HA6 1JJ

Drawing Description

Existing Roof Plan

Scale (@ A3)

1 : 100

Drawn by

Faye

Date

08.10.2024

Checked by

David

Client

Danny Moore

Status

For Planning


Drawing Number

EX - P004


Revision

-




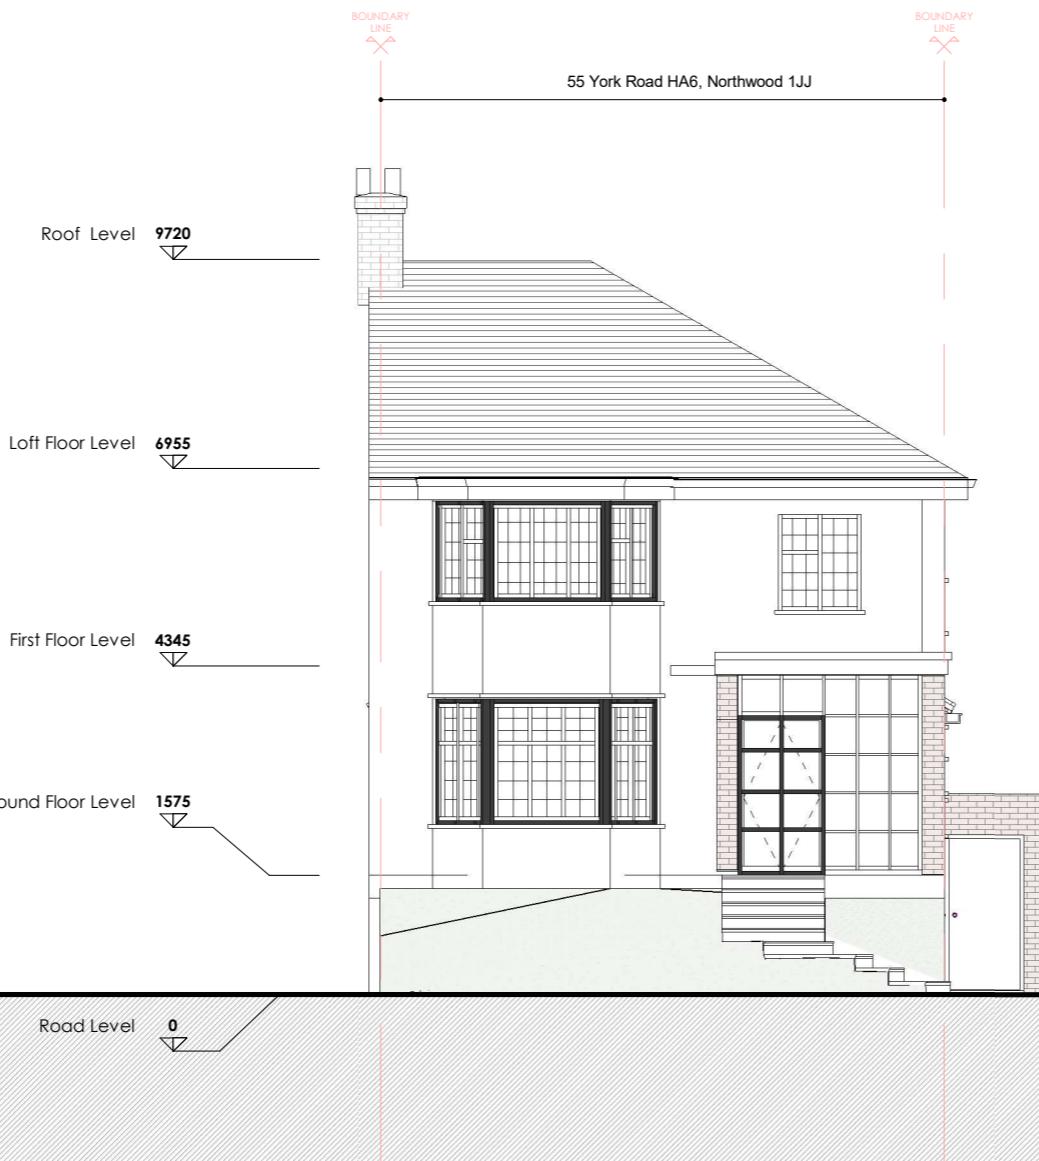

Existing Front Elevation  
1 : 100

 

Project Title	55 York Rd, Northwood, HA6 1JJ	
<hr/>		
Drawing Description		
Existing Front Elevation	<hr/>	
Scale (@ A3)	Drawn by	
1 : 100	Faye	
Date	Checked by	
08.10.2024	David	
Client	Status	
Danny Moore	For Planning	
Drawing Number	Revision	
EX - E001		

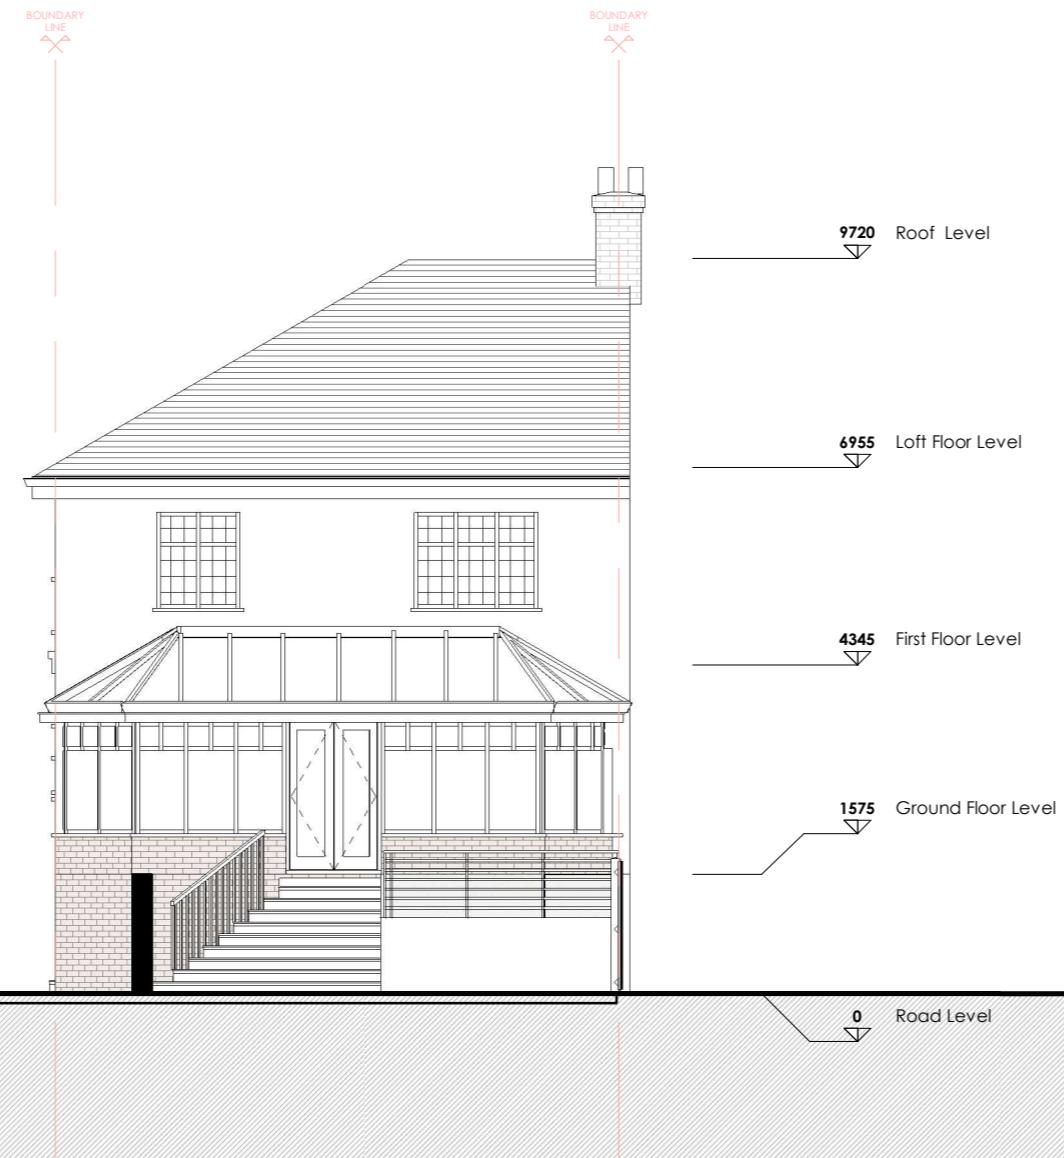

Existing Rear Elevation

1 : 100



Project Title	55 York Rd, Northwood, HA6 1JJ
Drawing Description	
Existing Rear Elevation	
Scale (@ A3)	Drawn by
1 : 100	Faye
Date	Checked by
08.10.2024	David
Client	Status
Danny Moore	For Planning
Drawing Number	Revision
EX - E002	-



Existing Side Elevation 1

1 : 100

0 5m

Project Title

55 York Rd, Northwood, HA6 1JJ

Drawing Description

Existing Side  
Elevation 1

Scale (@ A3)

1 : 100

Drawn by

Faye

Date

08.10.2024

Checked by

David

Client

Danny Moore

Status

For Planning

Drawing Number

EX - E003

Revision


-





Project Title	55 York Rd, Northwood, HA6 1JJ	
<hr/>		
Drawing Description		
Existing Side Elevation 2	Drawn by	Faye
Scale (@ A3)	1 : 100	Checked by
Date	08.10.2024	David
Client	Status	
Danny Moore	For Planning	
Drawing Number	Revision	
EX - E004	-	

Rev No. Date Description

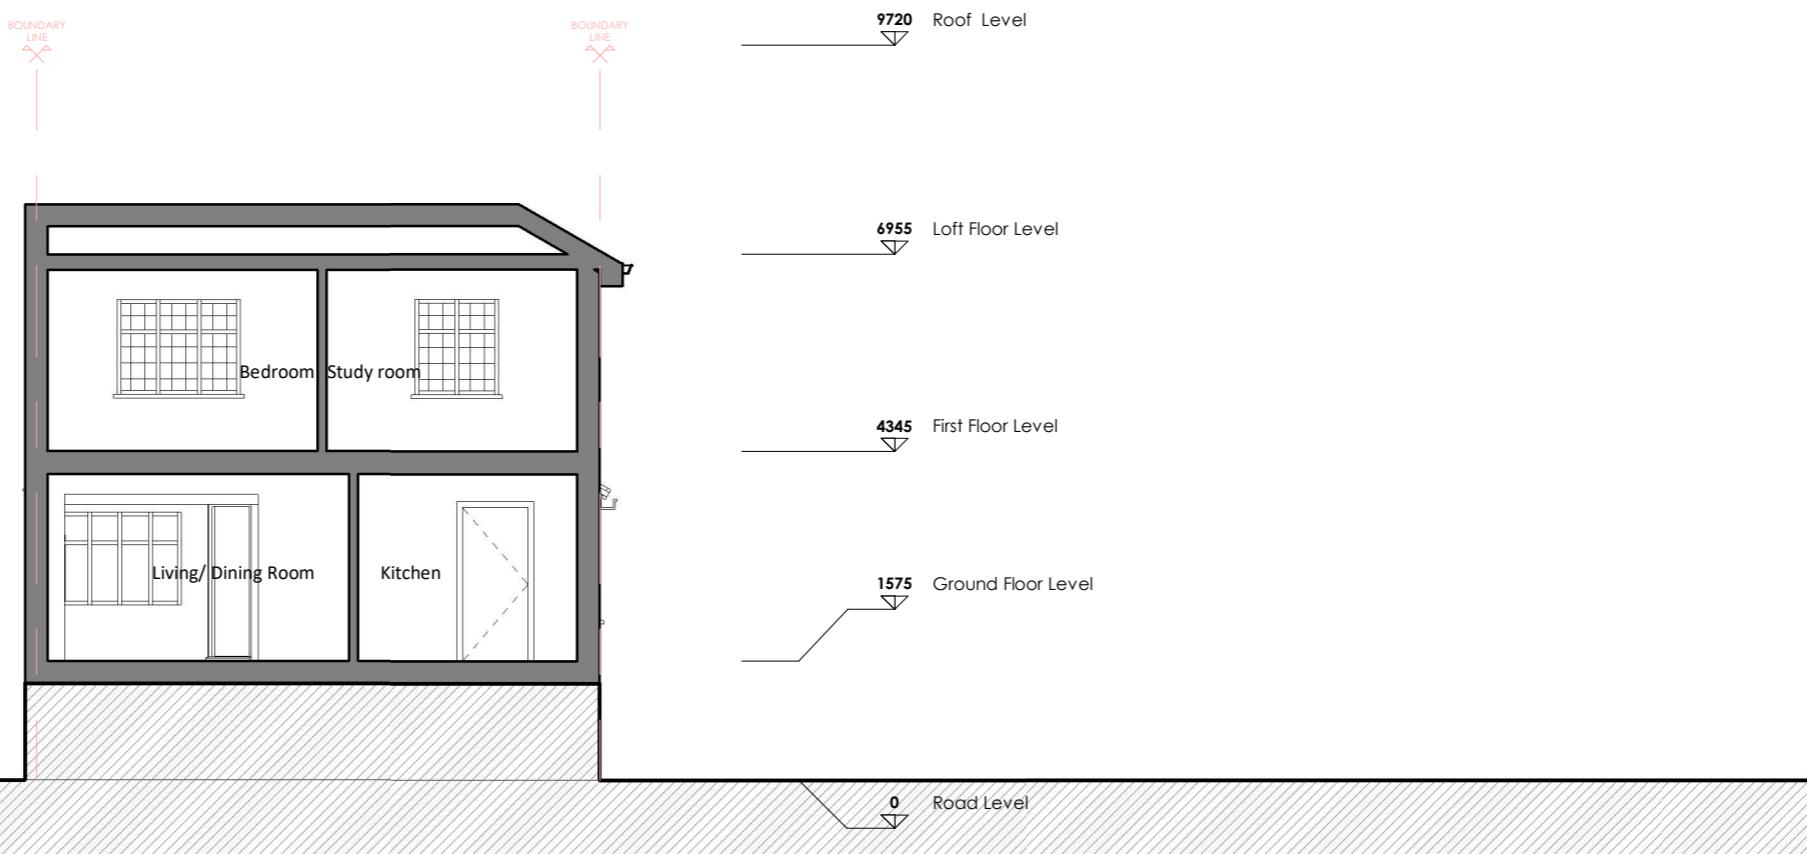


Project Title

55 York Rd, Northwood, HA6 1JJ

Existing Section 1

1 : 100

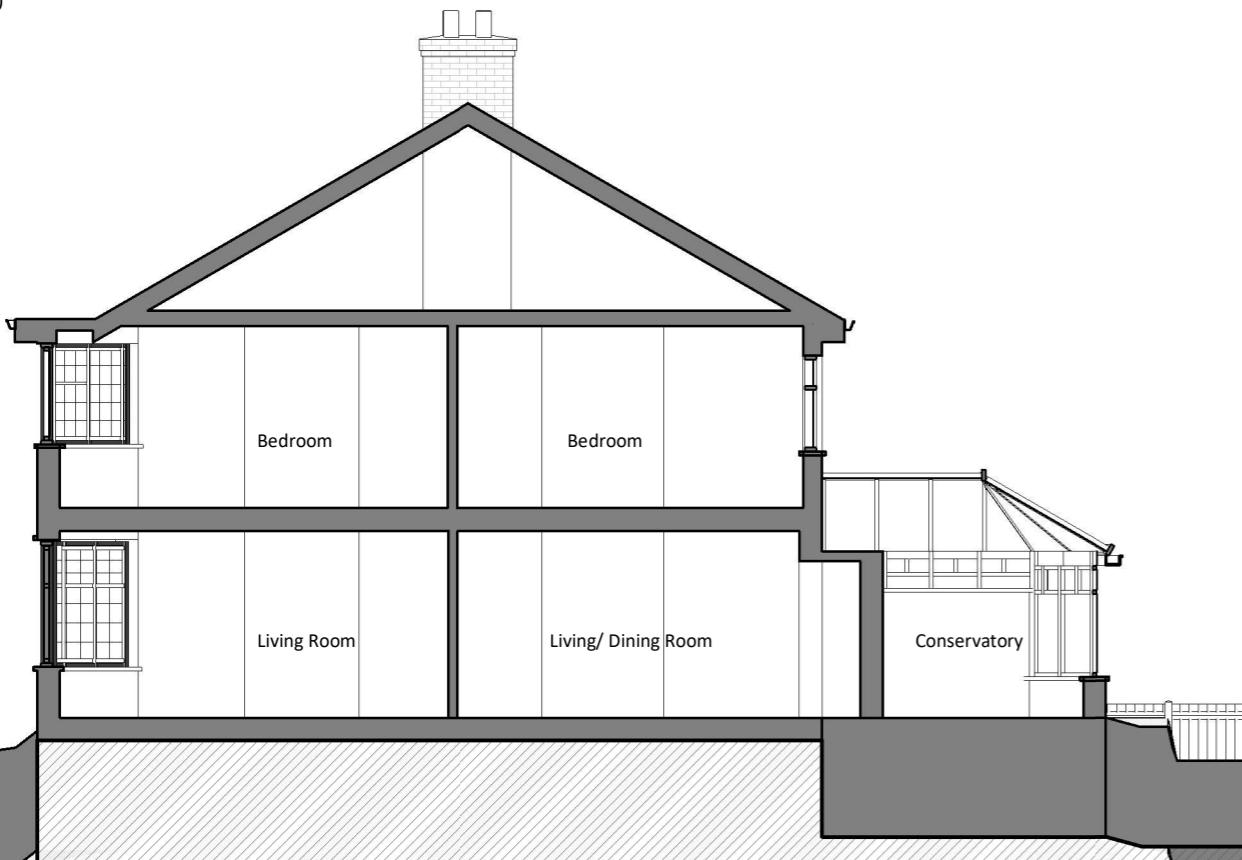

Drawing Description

Existing Sections

Scale (@ A3)	Drawn by
1 : 100	Faye
Date	Checked by
08.10.2024	David
Client	Status
Danny Moore	For Planning
Drawing Number	Revision
EX - S001	-




info@pdimensions.co.uk  
www.pdimensions.co.uk  
0208 076 9300

Unit 7  
Hawthorn Business Park  
165 Granville Road  
NW2 2AZ  
London

Existing Section 2

1 : 100

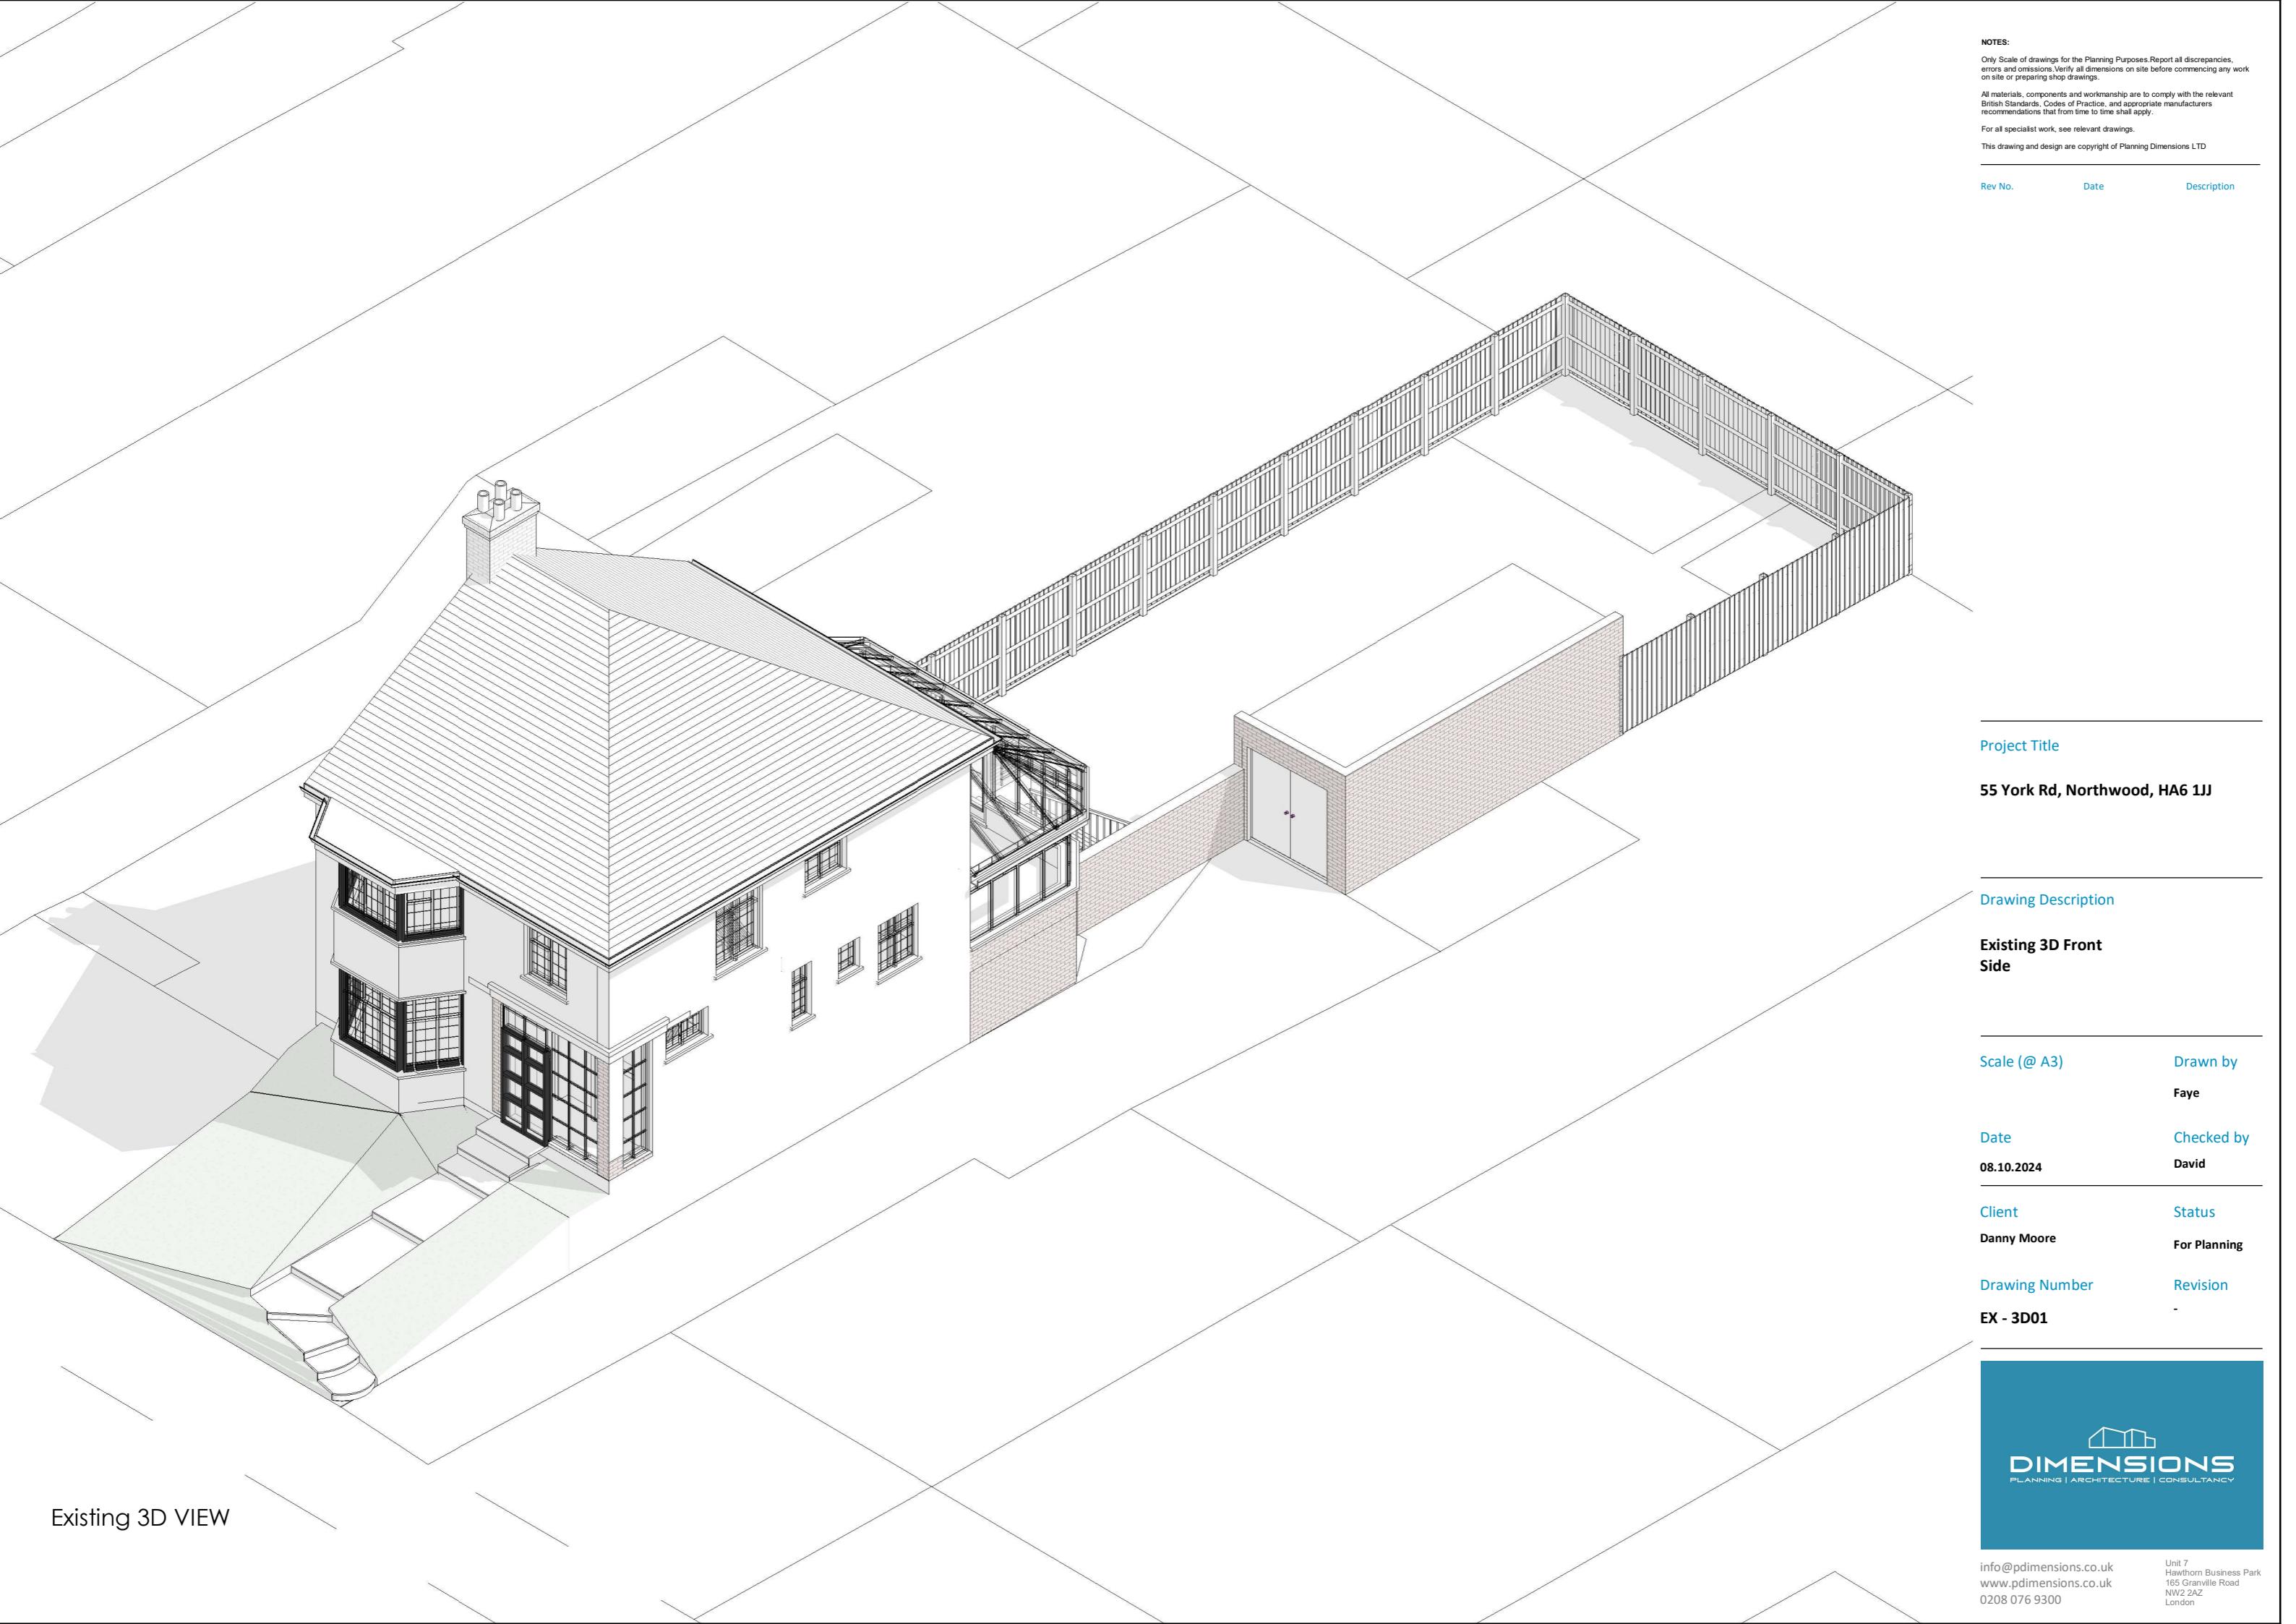

Existing 3D VIEW

NOTES:  
Only Scale of drawings for the Planning Purposes. Report all discrepancies, errors and omissions. Verify all dimensions on site before commencing any work on site or preparing shop drawings.  
All materials, components and workmanship are to comply with the relevant British Standards, Codes of Practice, and appropriate manufacturers recommendations that from time to time shall apply.  
For all specialist work, see relevant drawings.  
This drawing and design are copyright of Planning Dimensions LTD

Rev No. Date Description

Project Title

55 York Rd, Northwood, HA6 1JJ

Drawing Description

Existing 3D Front Side

Scale (@ A3) Drawn by

Faye

Date Checked by

David

Client Status

Danny Moore

For Planning

Drawing Number Revision


-

EX - 3D01



info@pdimensions.co.uk  
www.pdimensions.co.uk  
0208 076 9300

Unit 7  
Hawthorn Business Park  
165 Granville Road  
NW2 2AZ  
London

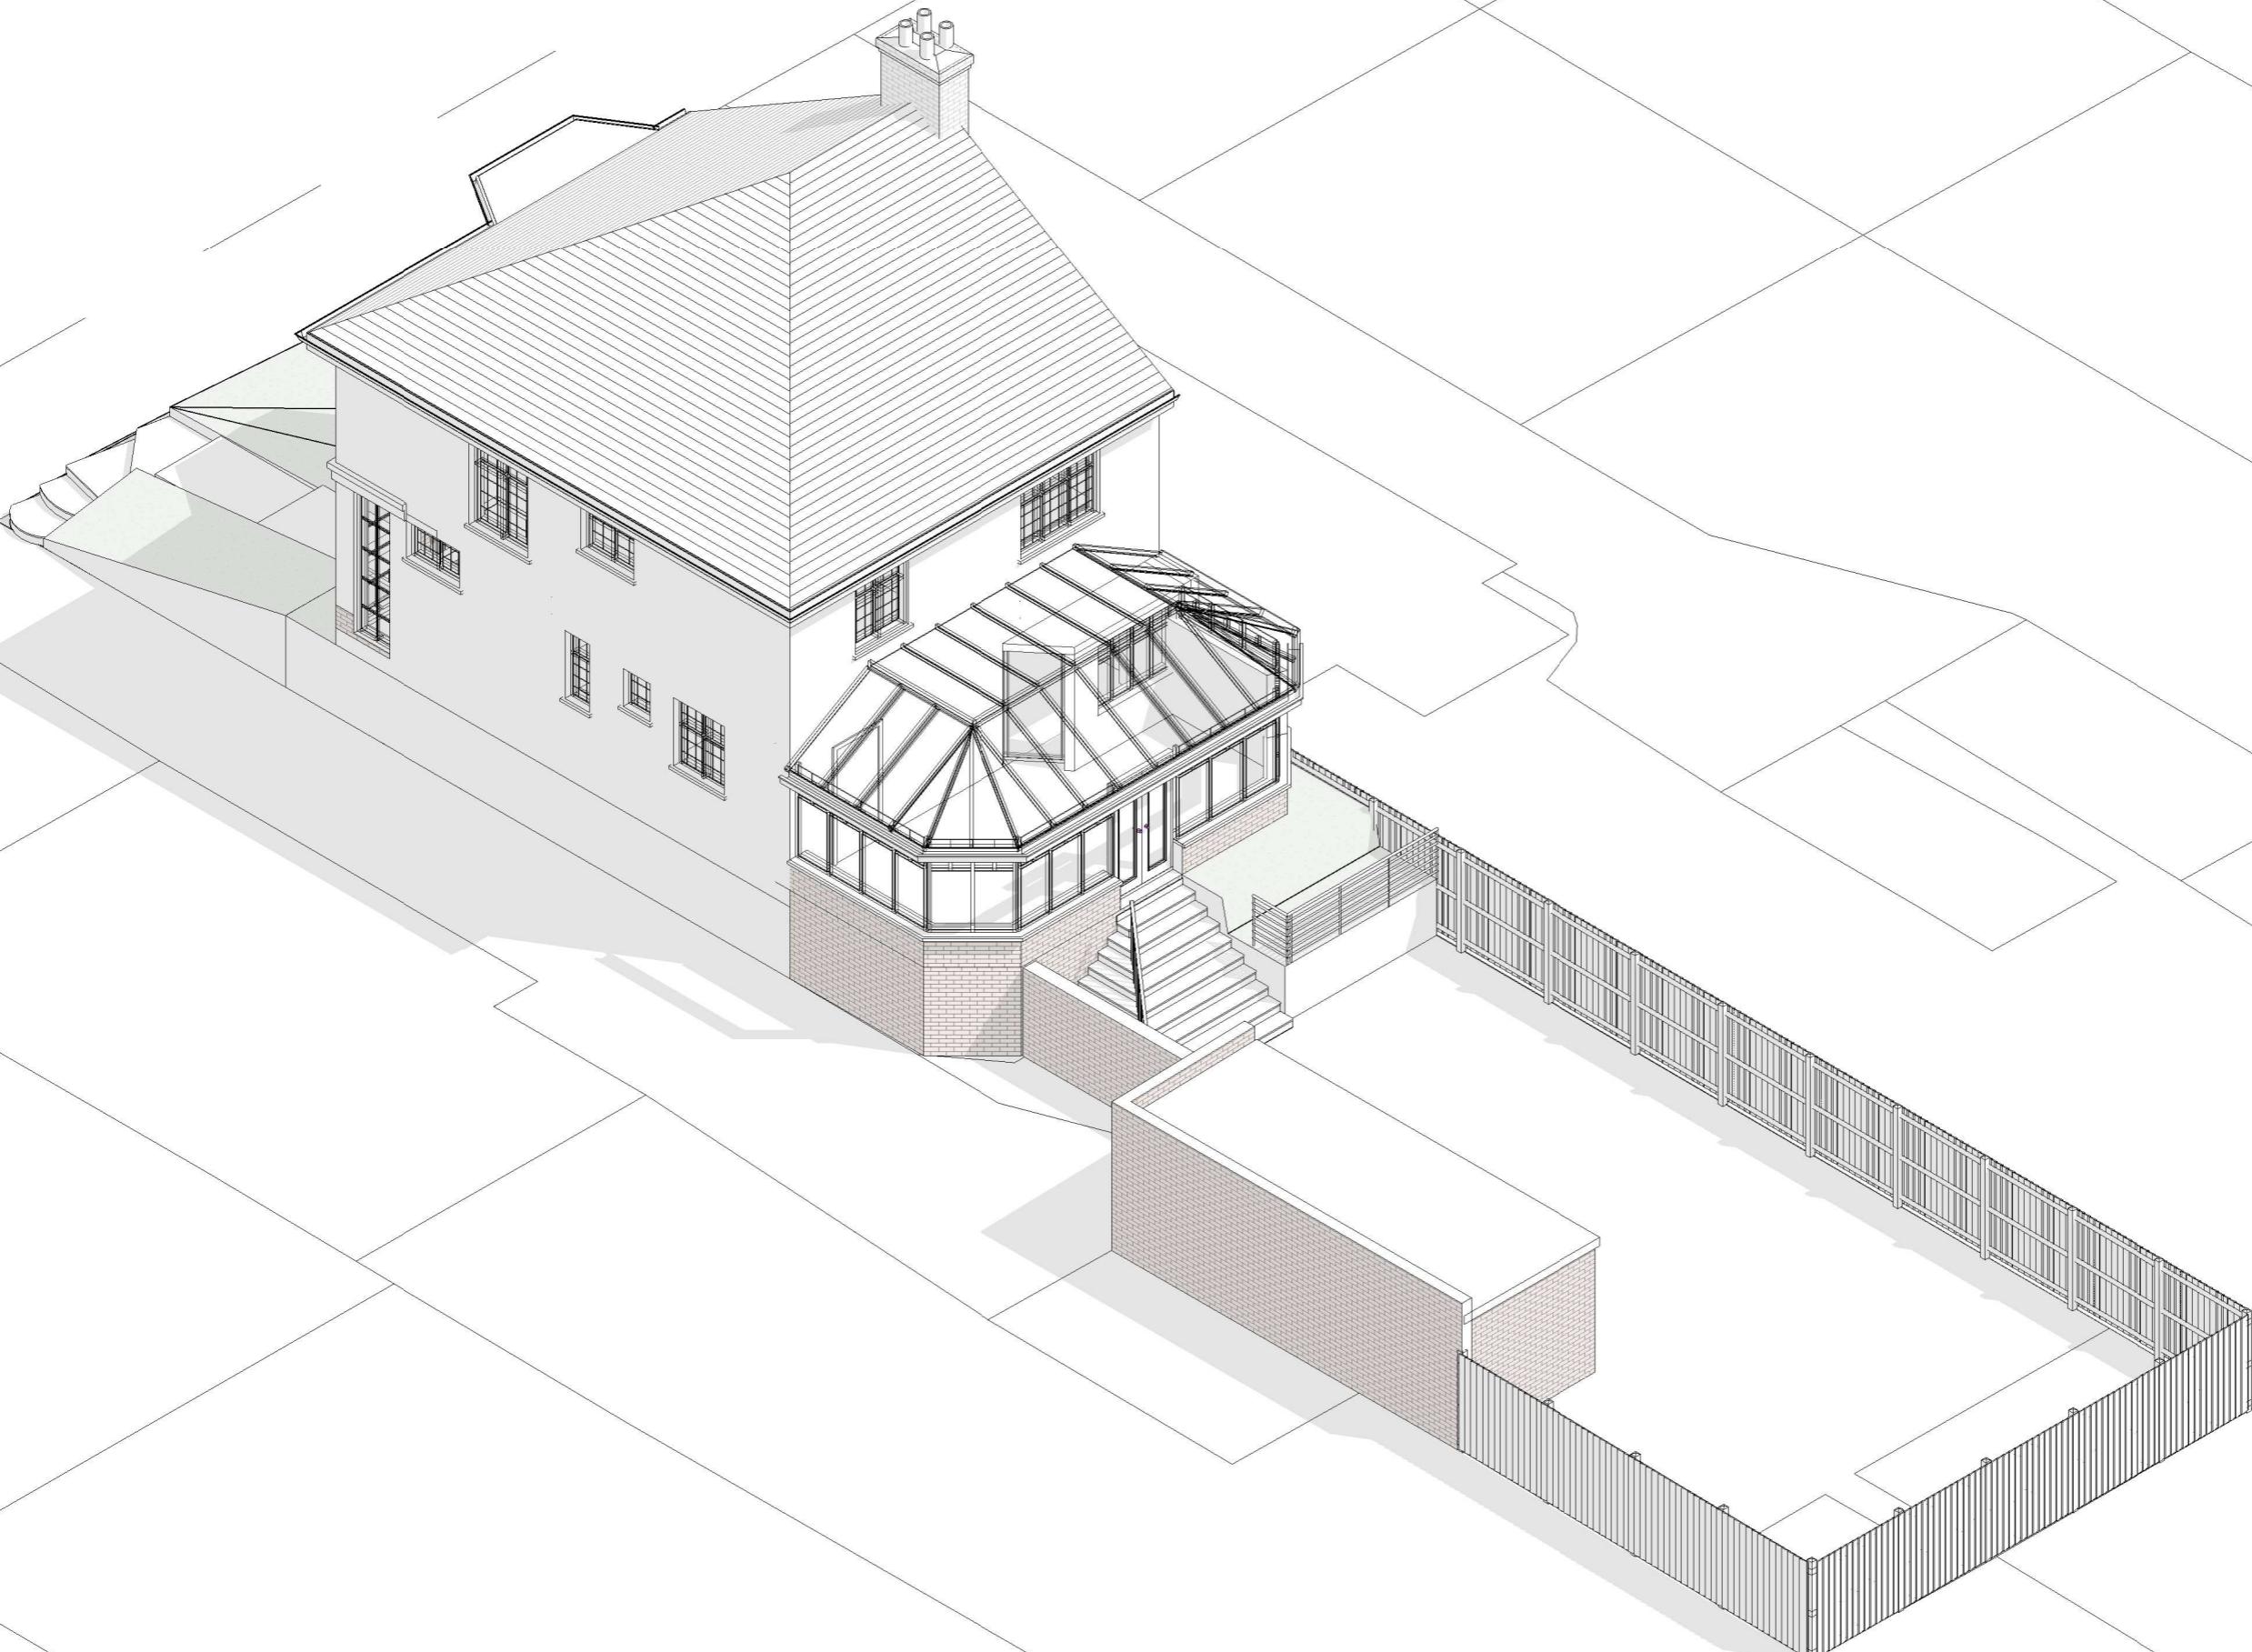

Project Title

55 York Rd, Northwood, HA6 1JJ

Drawing Description

Existing 3D Rear Side

Scale (@ A3)

Drawn by

Faye

Date

Checked by

08.10.2024

David

Client

Status

Danny Moore

For Planning

Drawing Number

Revision

EX - 3D02





Existing Front side View -Human Eye Level



Existing Rear Side View -Human Eye Level

**NOTES:**  
Only Scale of drawings for the Planning Purposes. Report all discrepancies, errors and omissions. Verify all dimensions on site before commencing any work on site or preparing shop drawings.  
All materials, components and workmanship are to comply with the relevant British Standards, Codes of Practice, and appropriate manufacturers recommendations that from time to time shall apply.  
For all specialist work, see relevant drawings.  
This drawing and design are copyright of Planning Dimensions LTD

Rev No. Date Description

Project Title

55 York Rd, Northwood, HA6 1JJ

Drawing Description

Existing 3D views

Scale (@ A3)	Drawn by
	Faye
Date	Checked by
08.10.2024	David
Client	Status
Danny Moore	For Planning
Drawing Number	Revision
EX - 3D03	-



info@pdimensions.co.uk  
www.pdimensions.co.uk  
0208 076 9300

Unit 7  
Hawthorn Business Park  
165 Granville Road  
NW2 2AZ  
London