



BLOCK PLAN
1:500 @ A4



Address - Unit 4, Grosvenor Way, London E5 9ND
Phone - 020 3781 8008
E-mail - office@redwoodsprojects.co.uk
Web - www.redwoodsprojects.co.uk

Any errors on Dimensions to be reported to the Architect prior to commencement of Works.
Dimensions and areas are based on survey information.
This drawing is copyright © Redwoods Projects.
All dimensions to be checked on site Prior work.

REFERENCE: 55 YORK ROAD, NORTHWOOD HA6 1JJ, UK

TITLE: LOCATION AND BLOCK PLAN

PROJECT No: 2425 DATE: 27-04-2026


SHEET No: **E 00**



NOTES:

DRAWN BY: NAAB

EDITED BY:

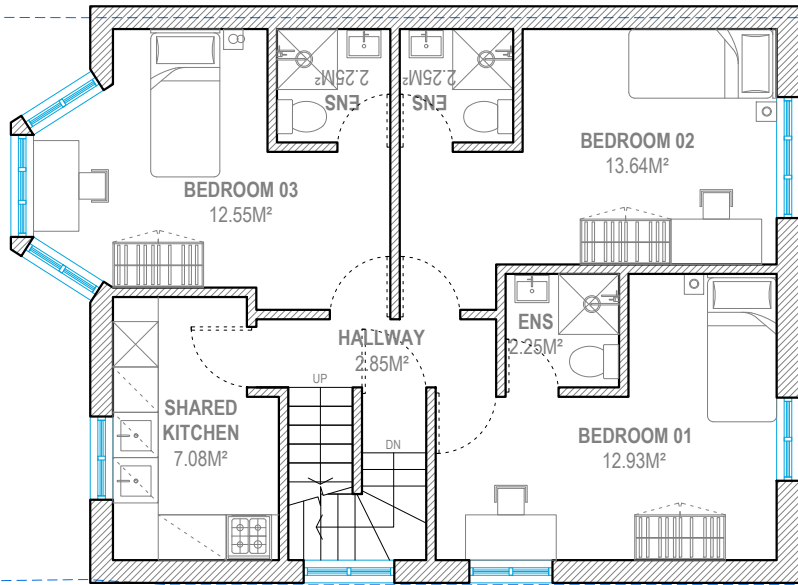

FIRST FLOOR
G.I.A. = 63.80 SQM.




Address - Unit 4, Grosvenor Way, London E5 9ND
Phone - 020 3781 8008
E-mail - office@redwoodsprojects.co.uk
Web - www.redwoodsprojects.co.uk
Any errors on Dimensions to be reported to the Architect prior to commencement of Works.
Dimensions and areas are based on survey information.
This drawing is copyright © Redwoods Projects.
All dimensions to be checked on site Prior work.

REFERENCE: 55 YORK ROAD, NORTHWOOD HA6 1JJ, UK	
TITLE: EXISTING DRAWINGS FLOOR PLANS	
PROJECT No 2425	DATE: 27-04-2026
SHEET No E 01	




0 1 2 5m scale 1:100 @A3

NOTES:	
DRAWN BY RN	EDITED BY JRL/GB/ABB

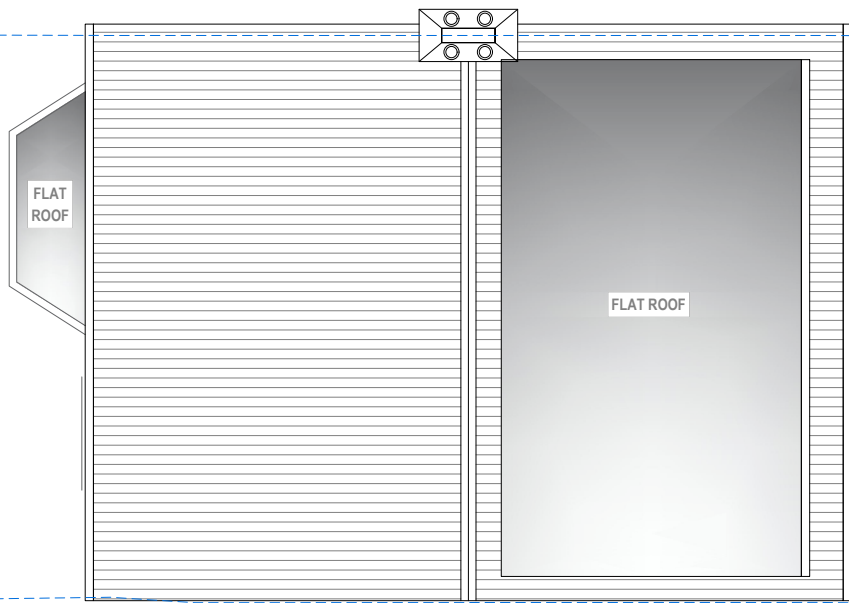

ROOF PLAN

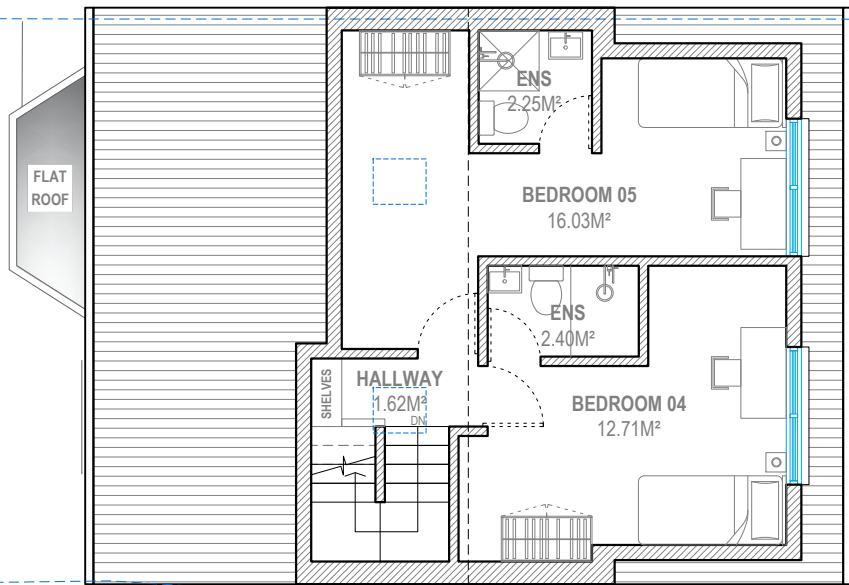

LOFT FLOOR

G.I.A. = 39.74 SQM.



Address - Unit 4, Grosvenor Way, London E5 9ND
Phone - 020 3781 8008
E-mail - office@redwoodsprojects.co.uk
Web - www.redwoodsprojects.co.uk

Any errors on Dimensions to be reported to the Architect prior to commencement of Works.
Dimensions and areas are based on survey information.
This drawing is copyright © Redwoods Projects.
All dimensions to be checked on site Prior work.

REFERENCE: 55 YORK ROAD, NORTHWOOD HA6 1JJ, UK	
TITLE: EXISTING DRAWINGS FLOOR PLANS	
PROJECT No 2425	DATE: 27-04-2026
SHEET No E 02	



0 1 2 5m scale 1:100 @A3

NOTES:	
DRAWN BY RN	EDITED BY JRL/GB/ABB