


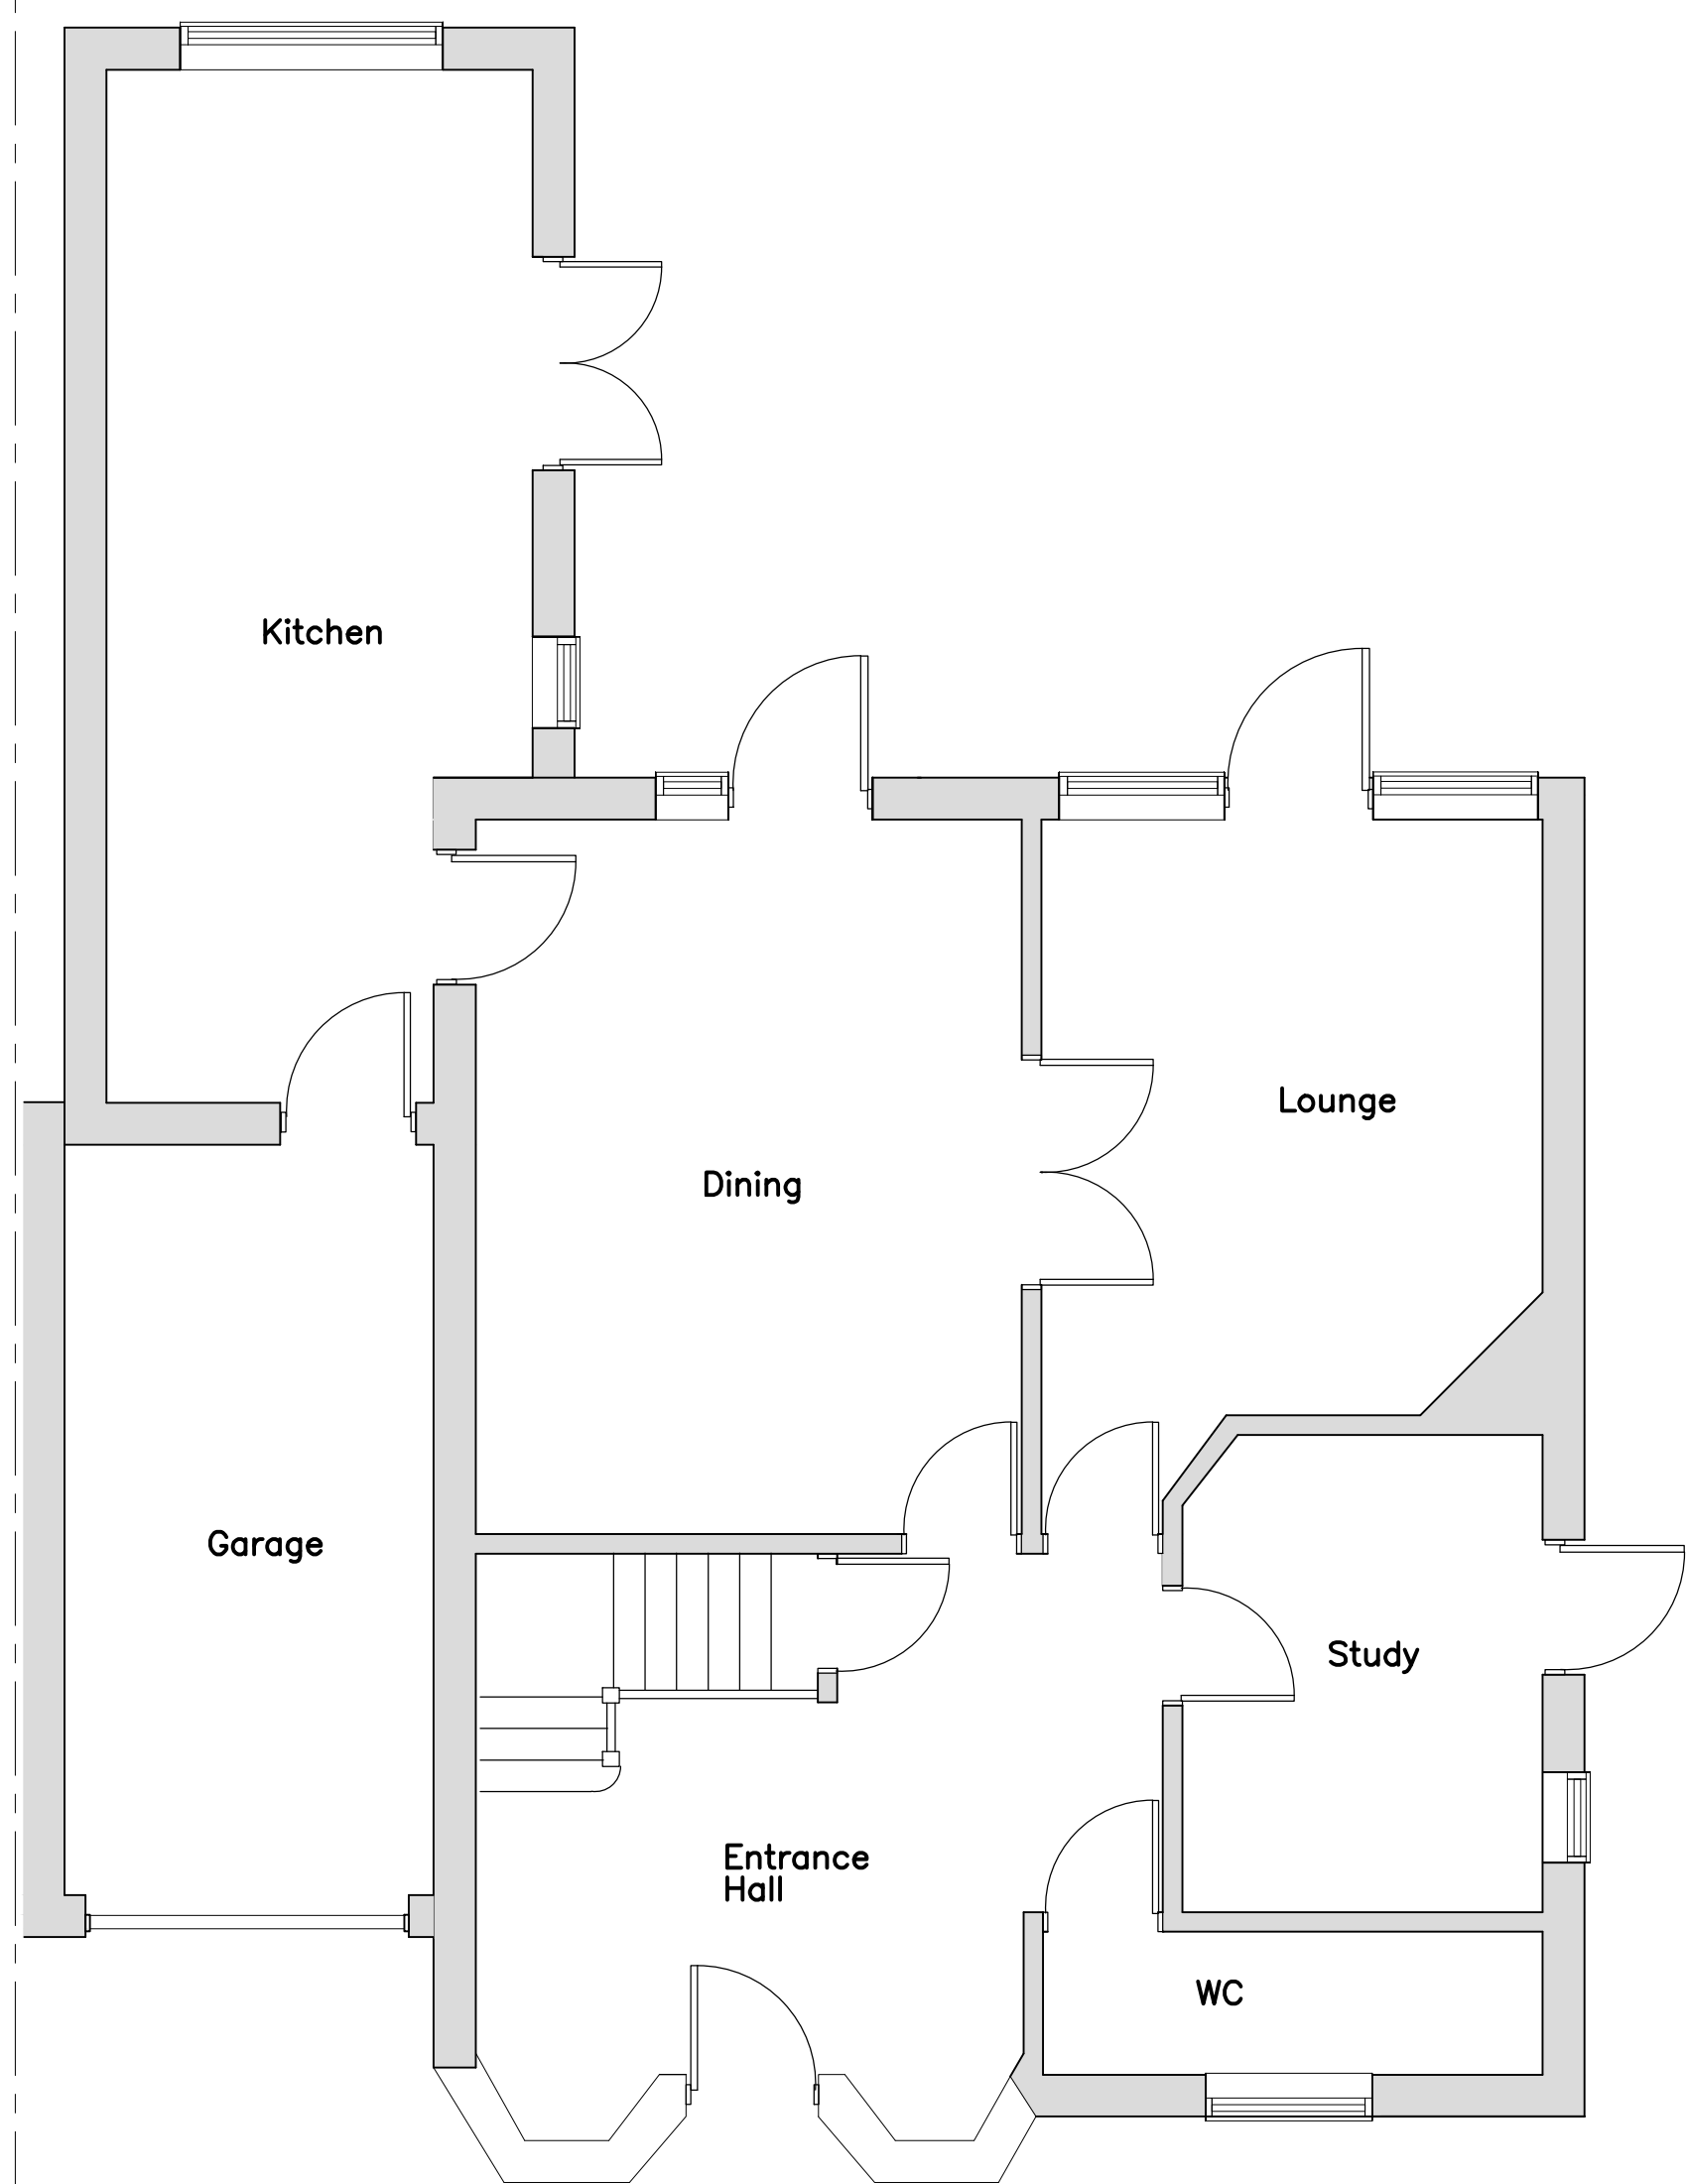


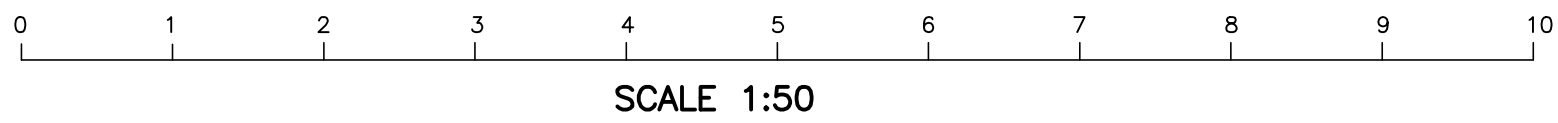

EXISTING GROUND FLOOR PLAN

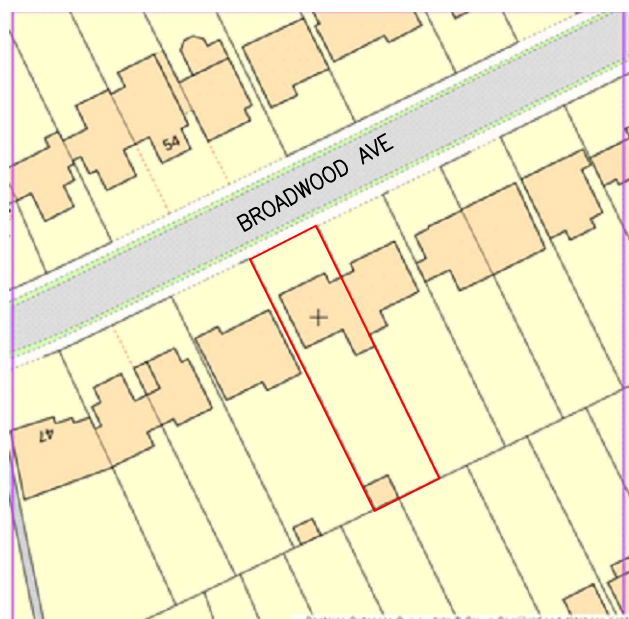

SITE LOCATION PLAN
1:1250

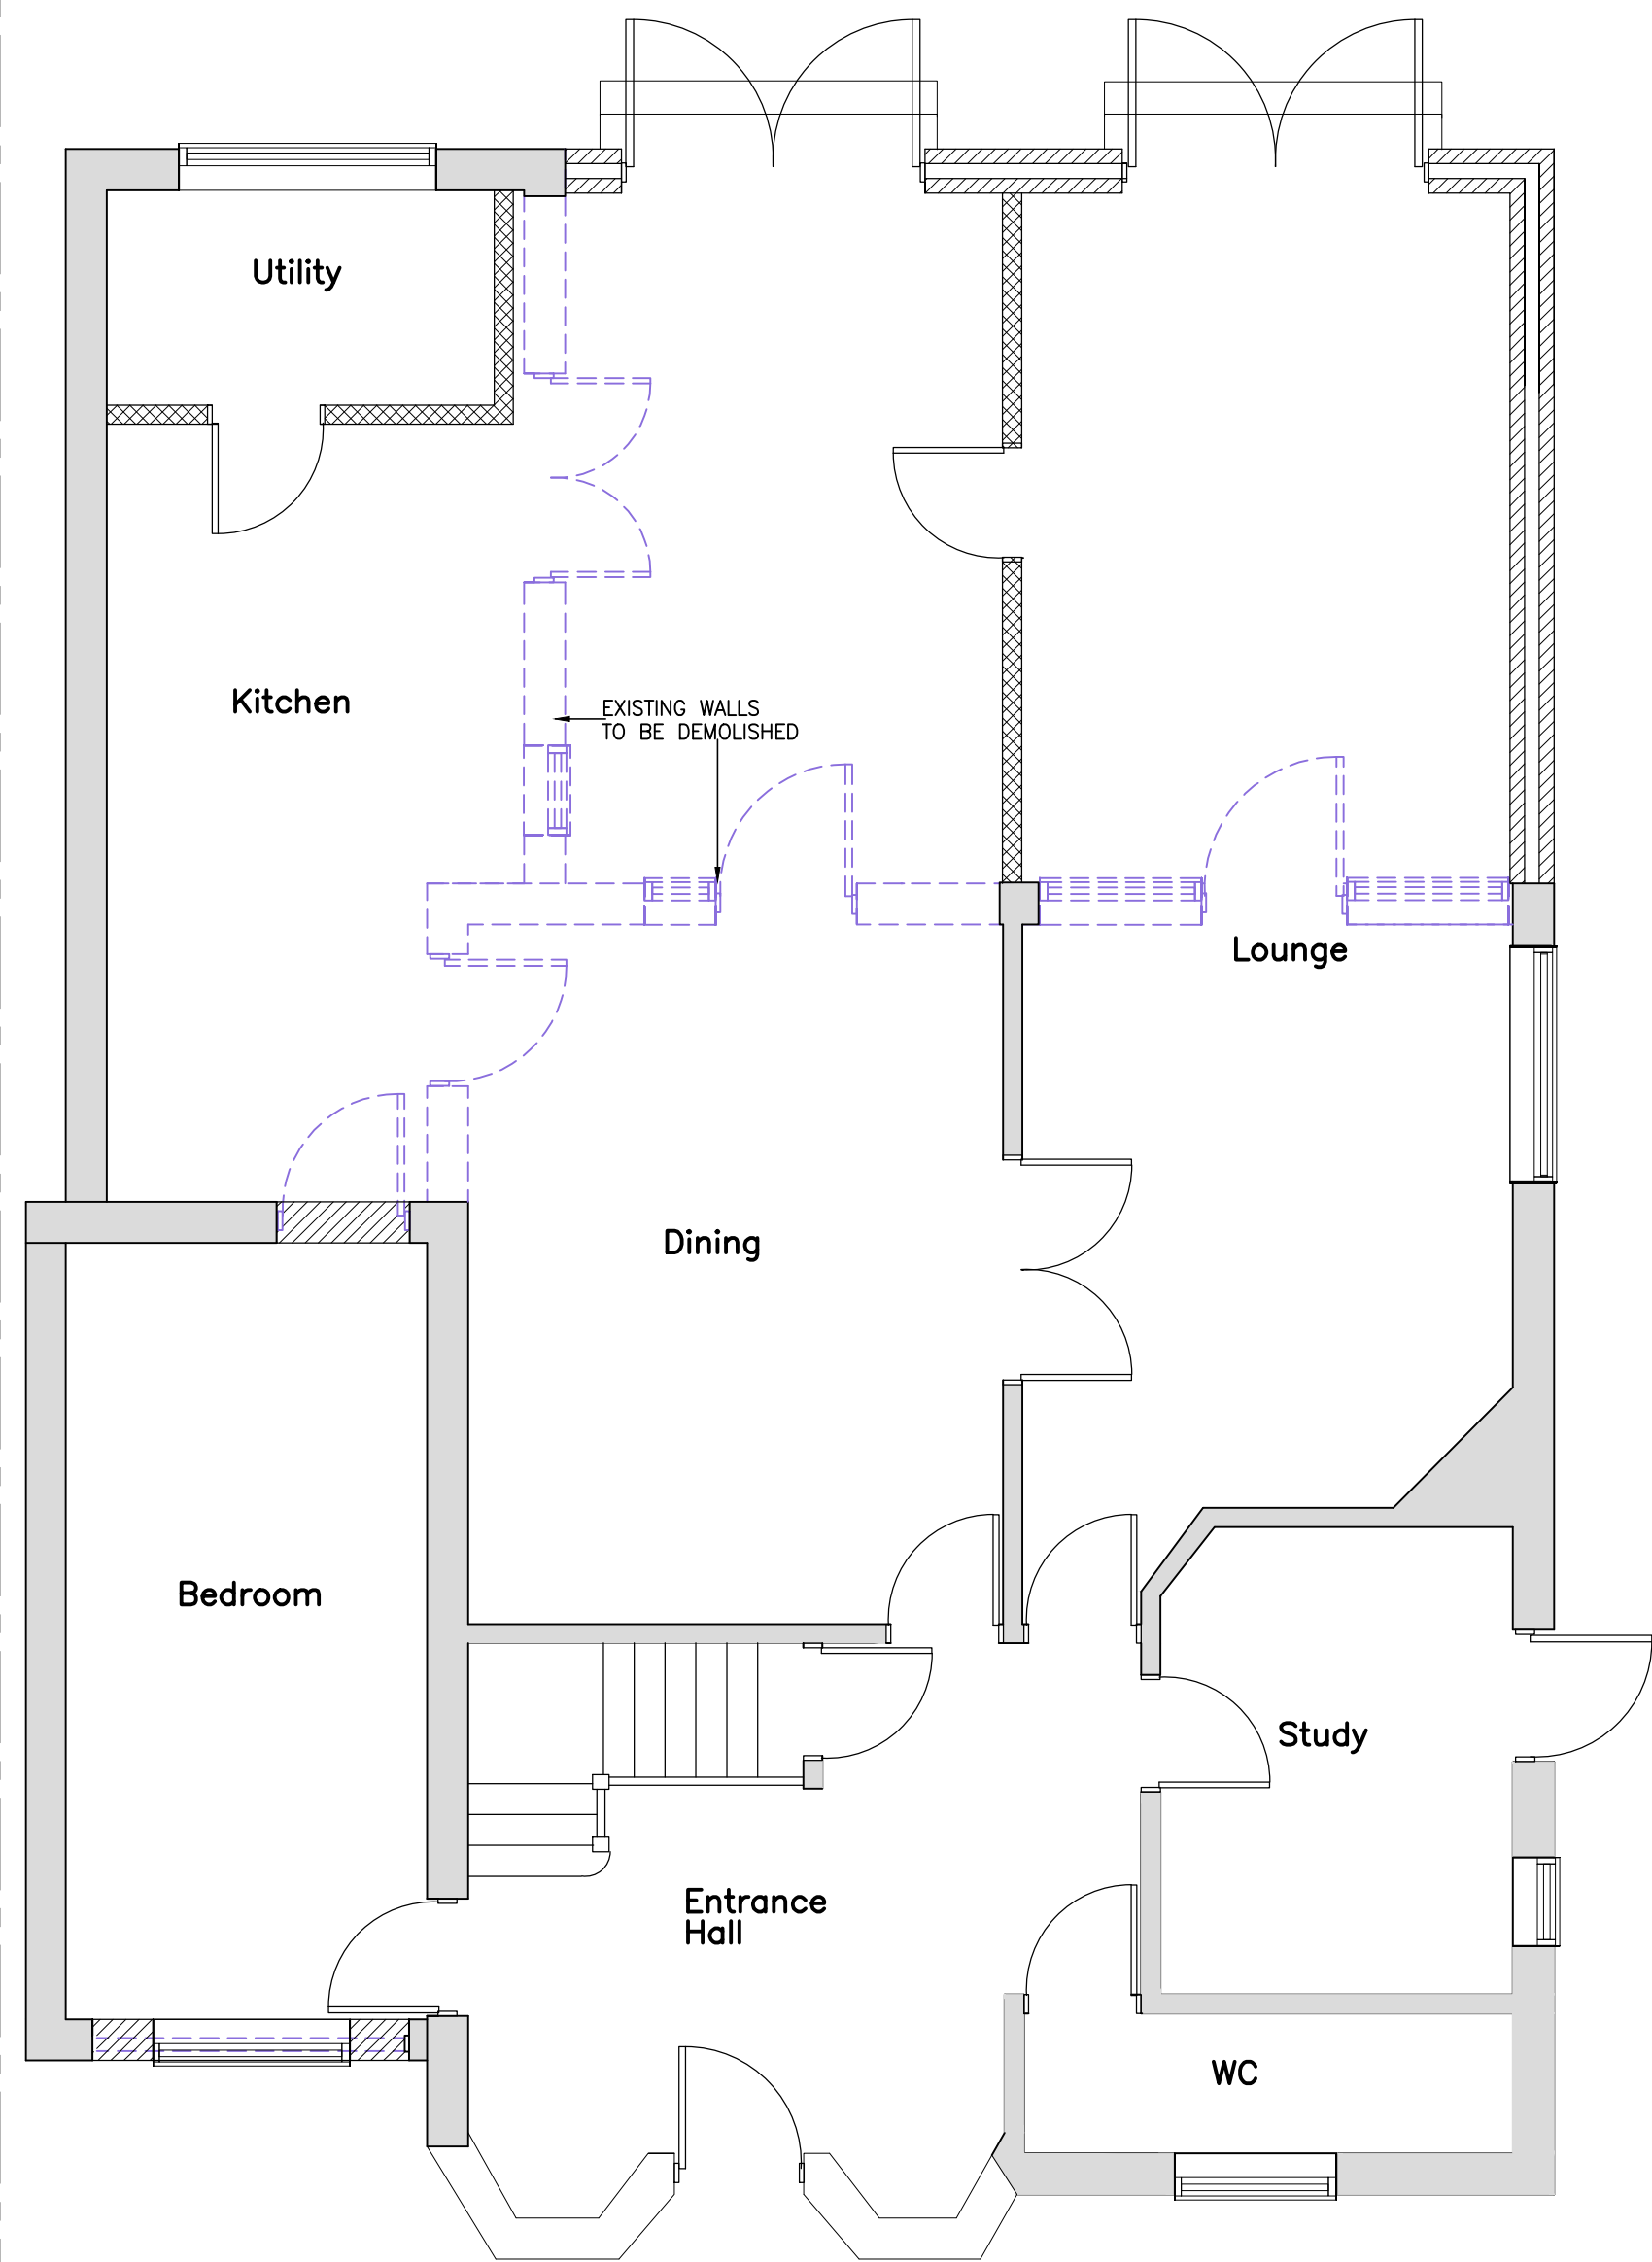

PROPOSED GROUND FLOOR PLAN



EXISTING SIDE ELEVATION
(1:100)



PROPOSED SIDE ELEVATION
(1:100)



EXISTING REAR ELEVATION
(1:100)



PROPOSED REAR ELEVATION
(1:100)

Rev	Description	Date
 KDA Designs Ltd. Architectural & Structural Services kevin@kdadesigns.co.uk 020-8684-9433 047779-47373		
This drawing is property of MR Kevin P Dadds. This information is contained in copyright and is not to be copied or used without prior permission.		
Project	SINGLE STOREY REAR INFILL EXTENSION 55 BROADWOOD AVE RUISLIP, HA4 7XS	
Drawing		
PLANNING DRAWING		
Drawn	KDA	Checked
Scale	A1@1:50	Date JAN 2024
Dwg. No.	55BA/P100	
	Rev	