




EXISTING REAR ELEVATION

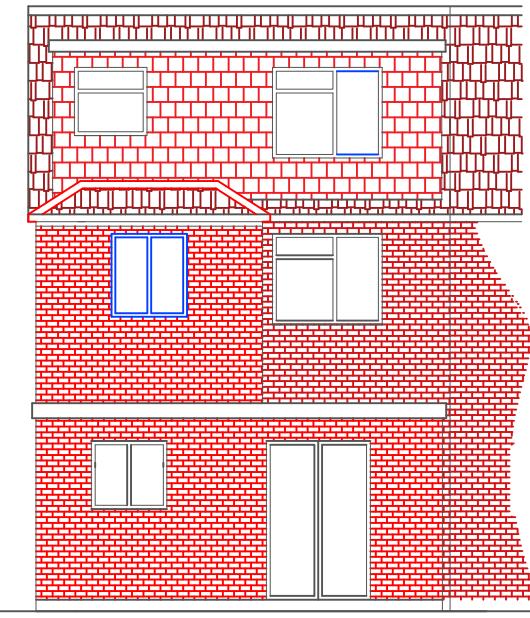


PROPOSED REAR ELEVATION

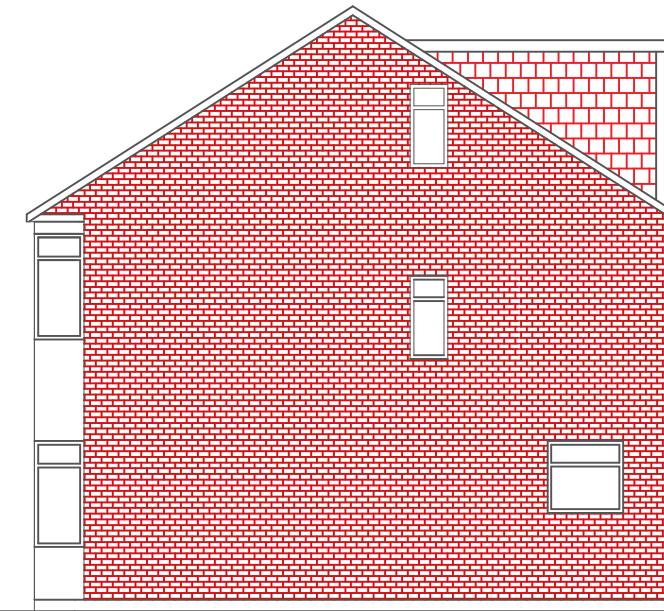

EXISTING SIDE ELEVATION

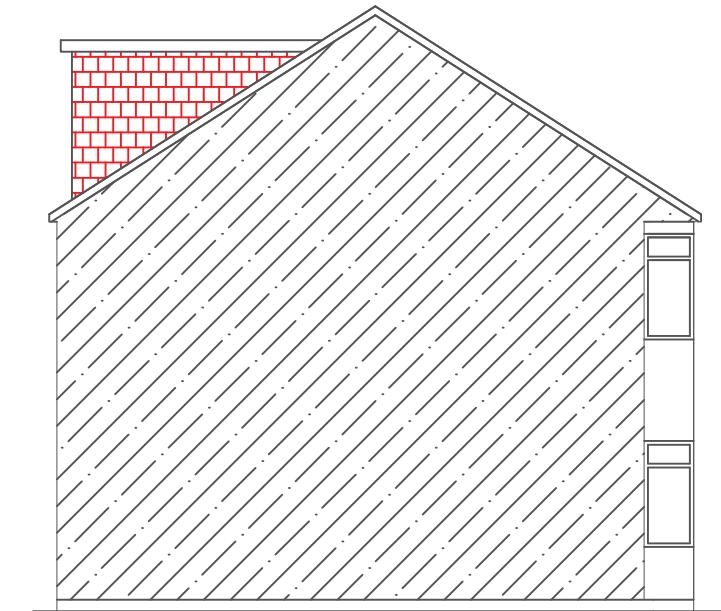

EXISTING SIDE ELEVATION

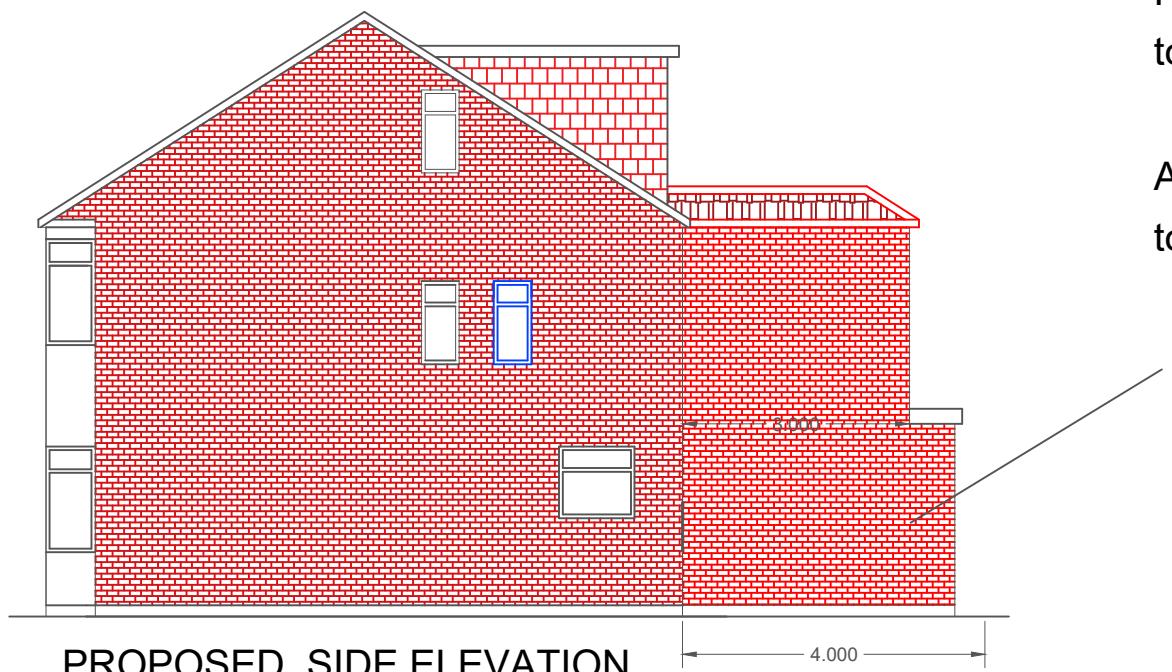


PROPOSED SIDE ELEVATION

First floor side windows
to open no less than 1.7mts from floor level.

All Tiles and Double Glazing
to match Existing.

All External Materials
to match Existing.

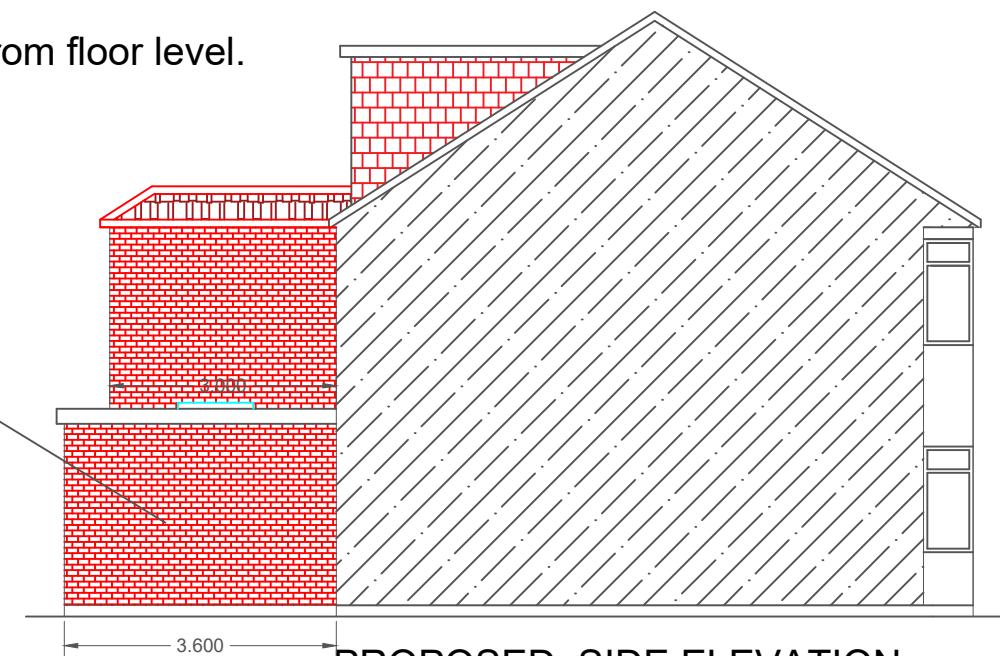

PROPOSED SIDE ELEVATION



SCALE BAR 1: 100. @ A3

SCALE 1: 100. @ A3.

SINGLE STOREY AND PART
DOUBLE STOREY REAR EXTENSION.

Email: engineersassociates@mail.com
Mobile: 07877576865

CLIENT: MR JASWINDER SINGH.

7 WENTWORTH CRESCENT.
HAYES. MIDDLESEX. UB3 1NL.

DWG. NO. EA/07/FF/1C-3.
Dwg by ASB.