




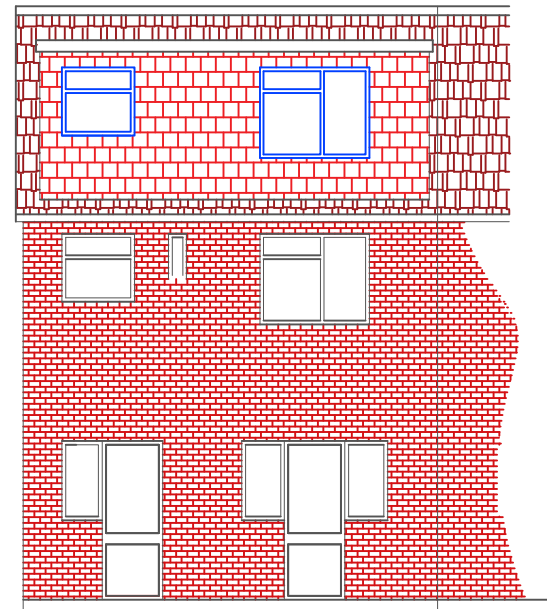


EXISTING REAR ELEVATION

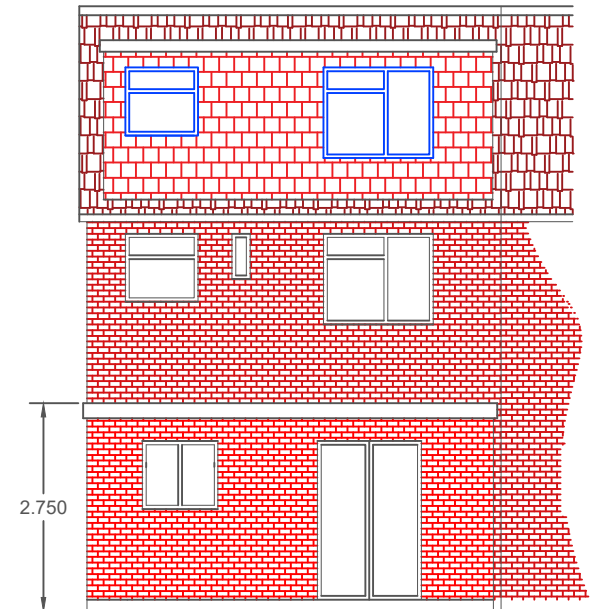


PROPOSED REAR ELEVATION

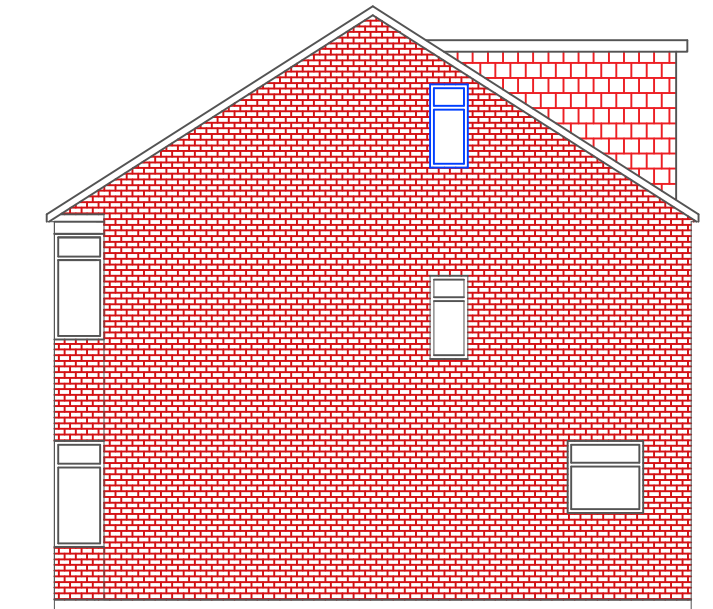

EXISTING SIDE ELEVATION

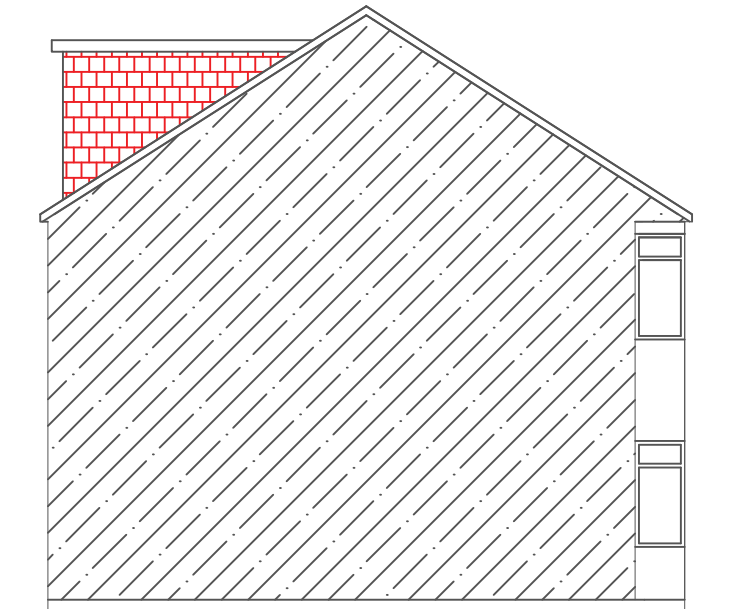


EXISTING SIDE ELEVATION

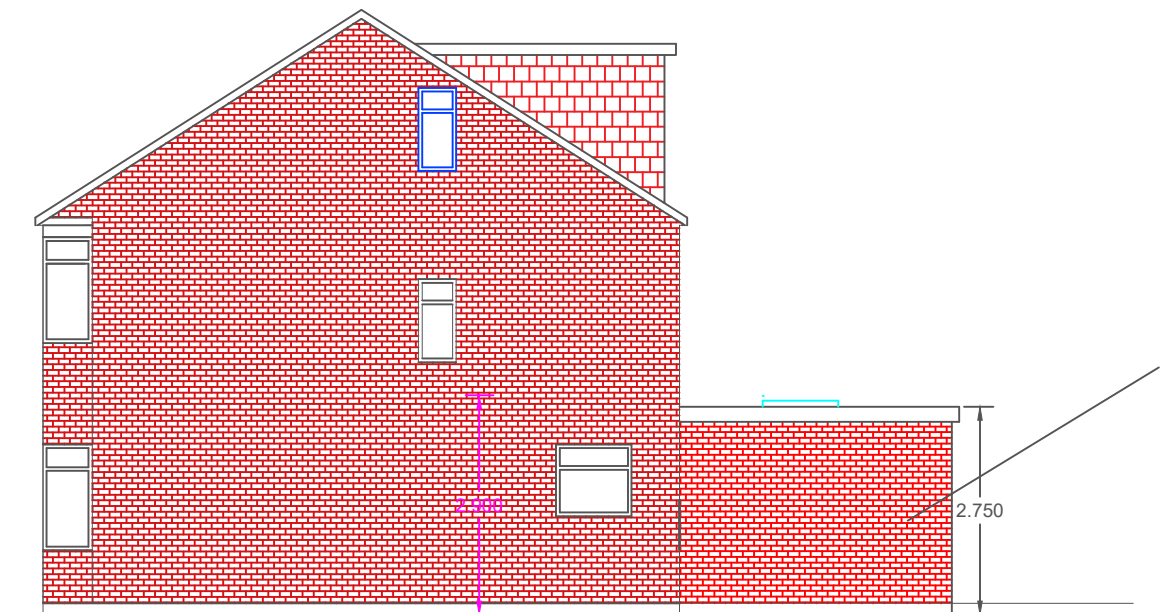


PROPOSED SIDE ELEVATION

All External Materials
to match Existing.

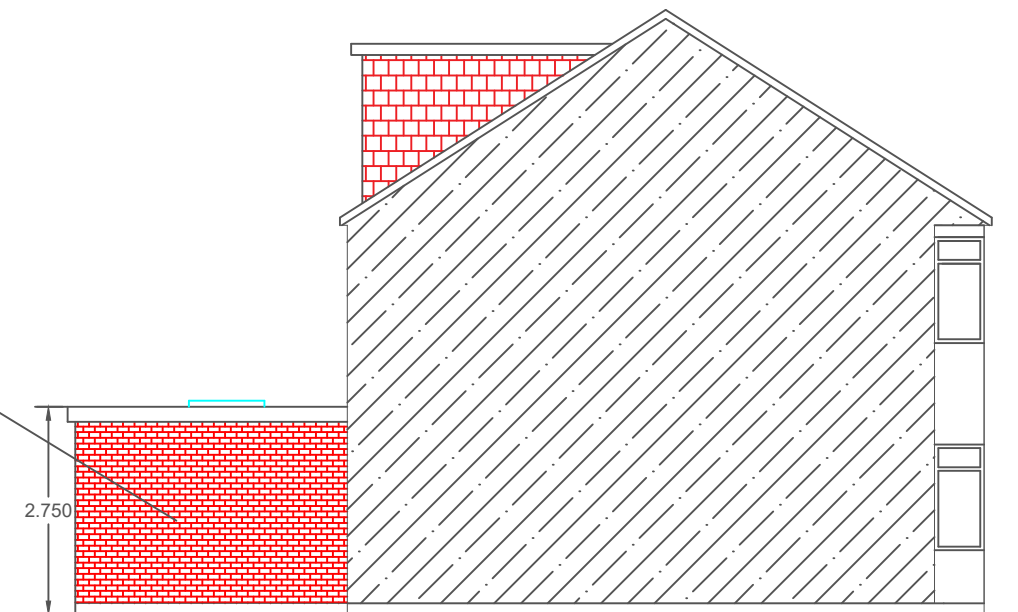

PROPOSED SIDE ELEVATION

 

SCALE 1: 100. @ A3.

DWG. NO. EA/AS/07/APR/22/G3A.
Dwg by ASB.

Email: engineersassociates@mail.com
Mobile: 07877576865

CLIENT: MR JASWINDER SINGH.
PROPOSED 6 MTS REAR EXTENSION

7 WENTWORTH CRESCENT.
HAYES. MIDDLESEX. UB3 1NL.