




EXISTING REAR ELEVATION

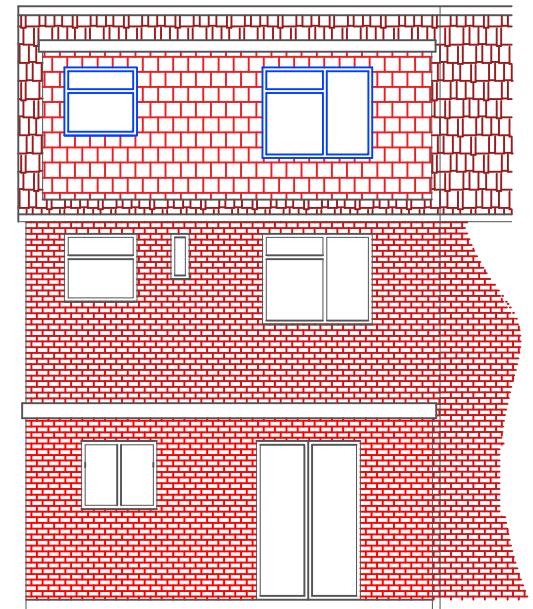


PROPOSED REAR ELEVATION

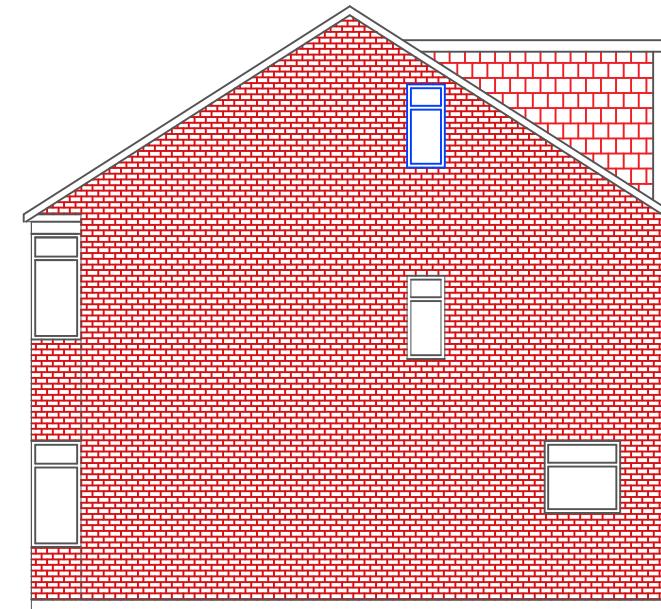

EXISTING SIDE ELEVATION

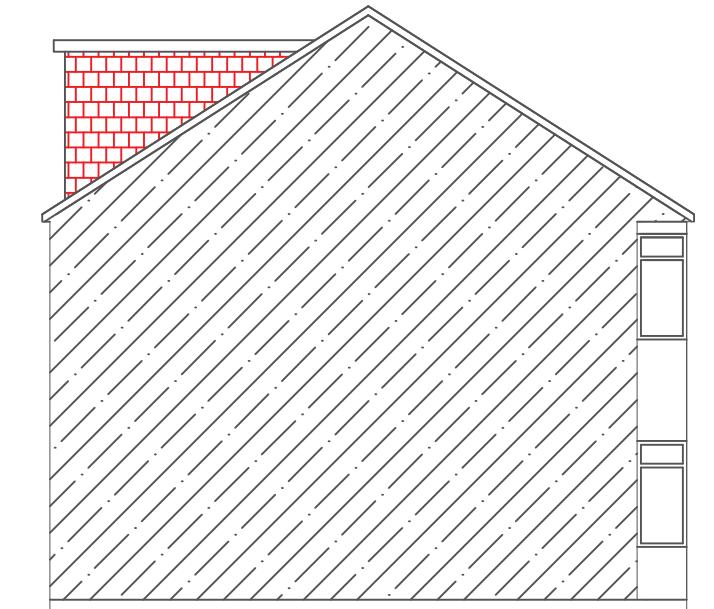


EXISTING SIDE ELEVATION

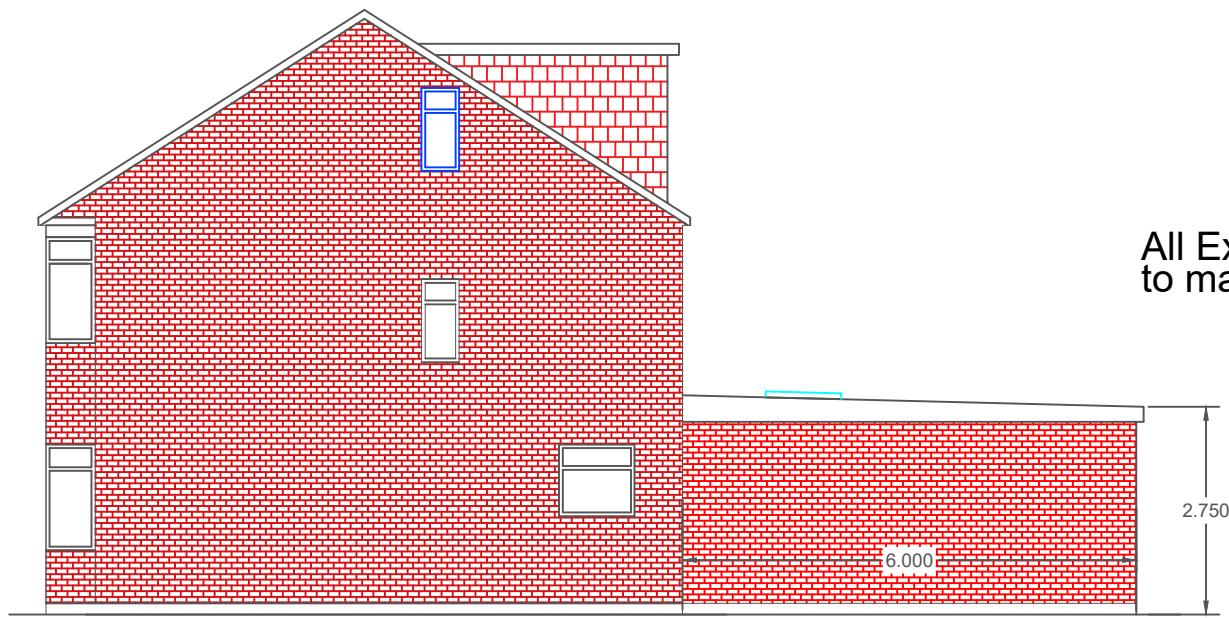

All External Materials
to match Existing.

PROPOSED SIDE ELEVATION

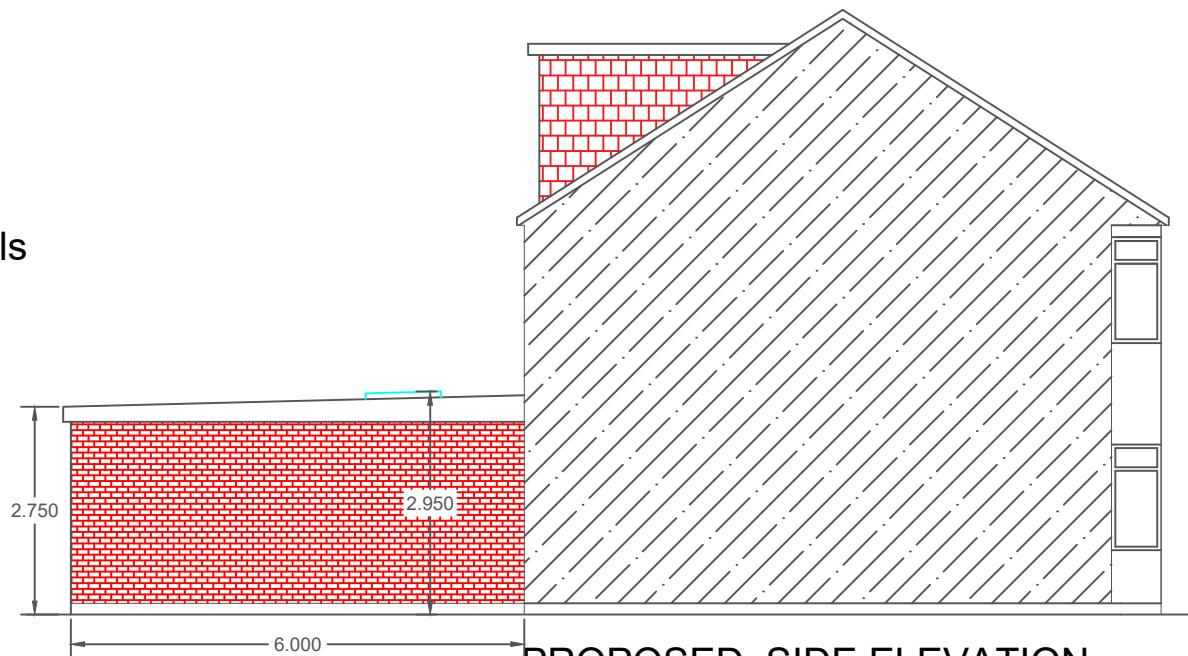

PROPOSED SIDE ELEVATION

0 1 2 3 4 5
SCALE BAR 1: 100. @ A3

SCALE 1: 100. @ A3.

DWG. NO. EA/AS/07/OCT/22/G3.
Dwg by ASB.
Email: engineersassociates@mail.com
Mobile: 07877576865

CLIENT: MR JASWINDER SINGH.
PROPOSED 6 MTS REAR EXTENSION
7 WENTWORTH CRESCENT.
HAYES. MIDDLESEX. UB3 1NL.