




NOTES:

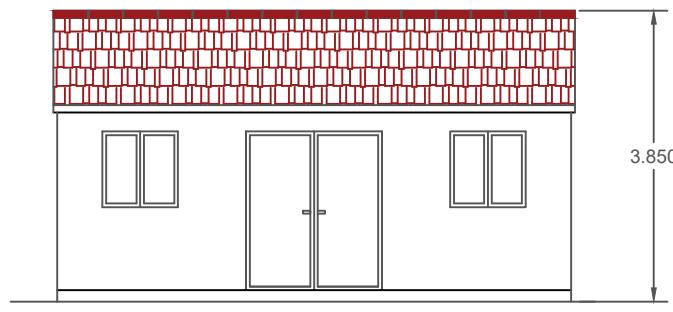


PROPOSED FRONT ELEVATION

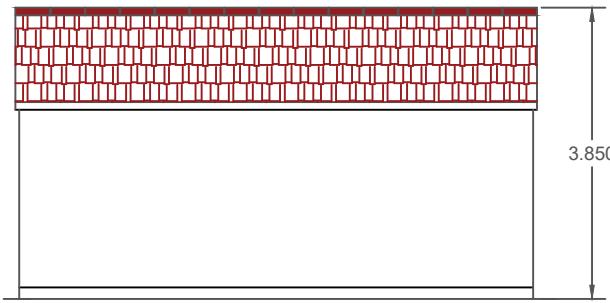

PROPOSED REAR ELEVATION

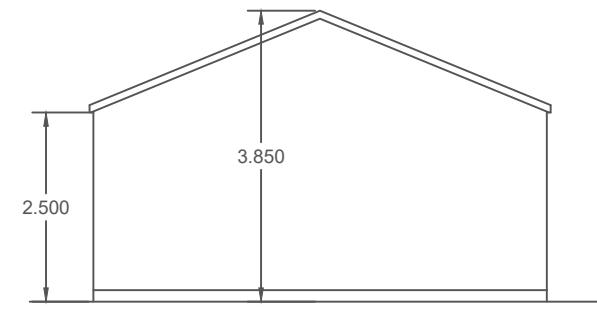

PROPOSED SIDE ELEVATION

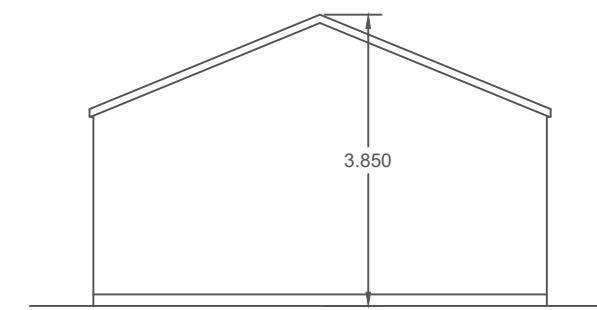

PROPOSED SIDE ELEVATION

0 1 2 3 4 5

SCALE BAR 1: 100. @ A3

DWG. NO. EA/AS/03/FEB/23/1.

CLIENT: MR JASWINDER SINGH.
PROPOSED OUT BUILDING IN THE REAR GARDEN.
7 WENTWORTH CRESCENT. HAYES. MIDDLESEX. UB3 1NL.
SCALE 1: 100. @ A3.